


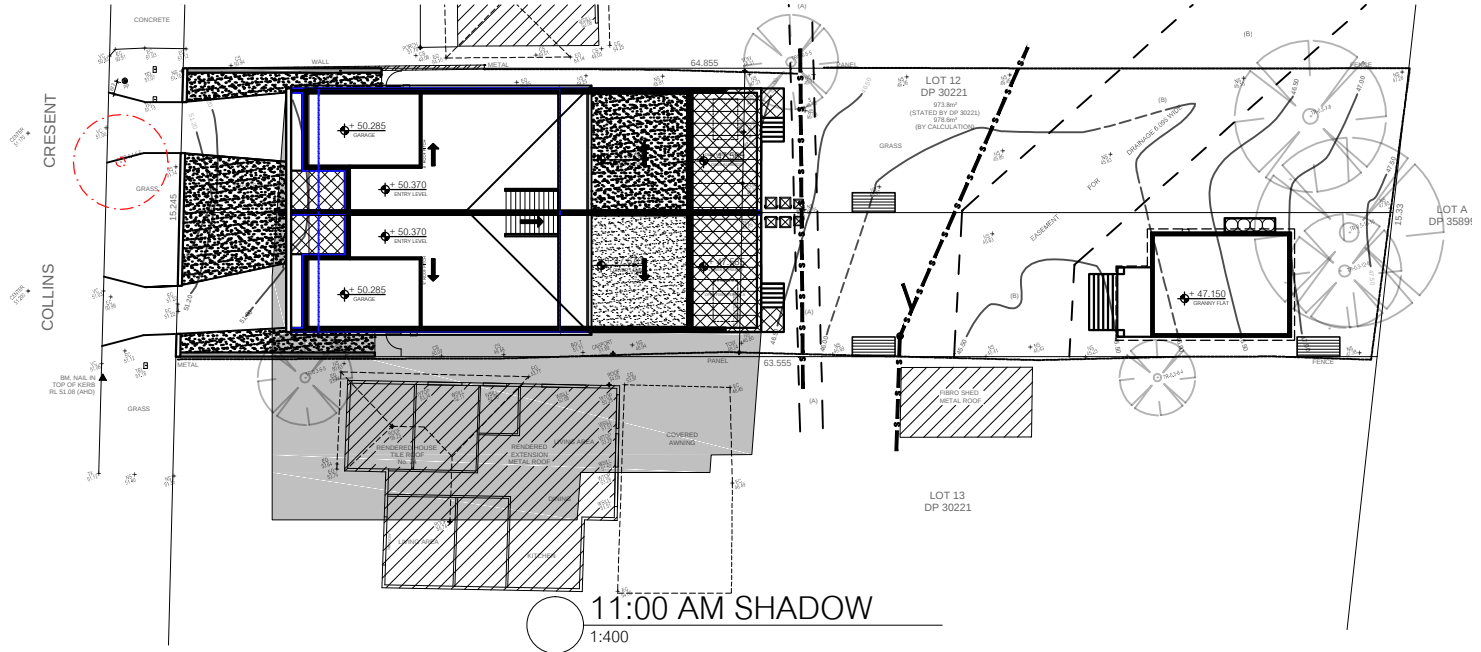


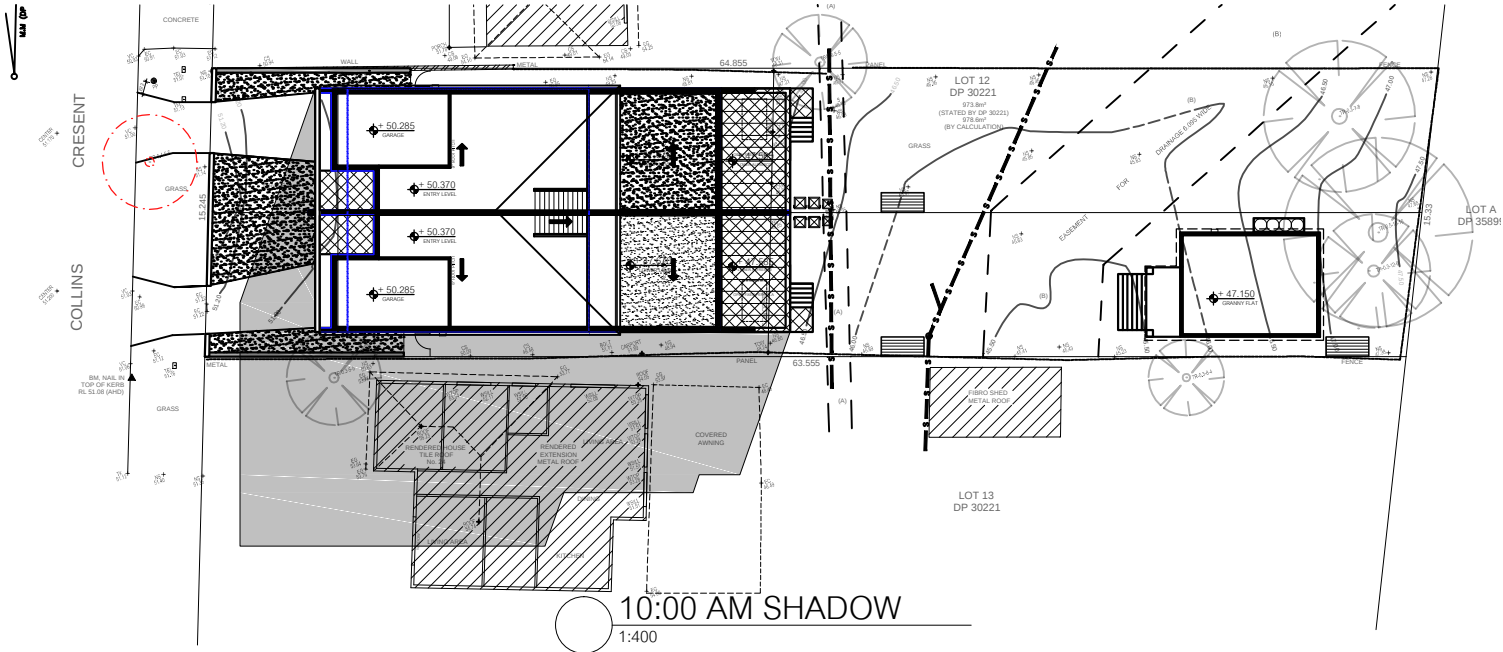

CONCETTO DESIGN & ASSOCIATES
PO BOX 184
ROSELANDS NSW 2196
1300 18 32 62 | 0410 625 937
www.concettodesign.com.au
The Copyright of these plans remains at all times with Concetto Design & Associates. Construction Plans are not to be modified without written consent. Plans are not to be used for construction unless endorsed by a principle certifying authority. DO NOT SCALE OFF PLANS : If there are any discrepancies, contact the job supervisor.

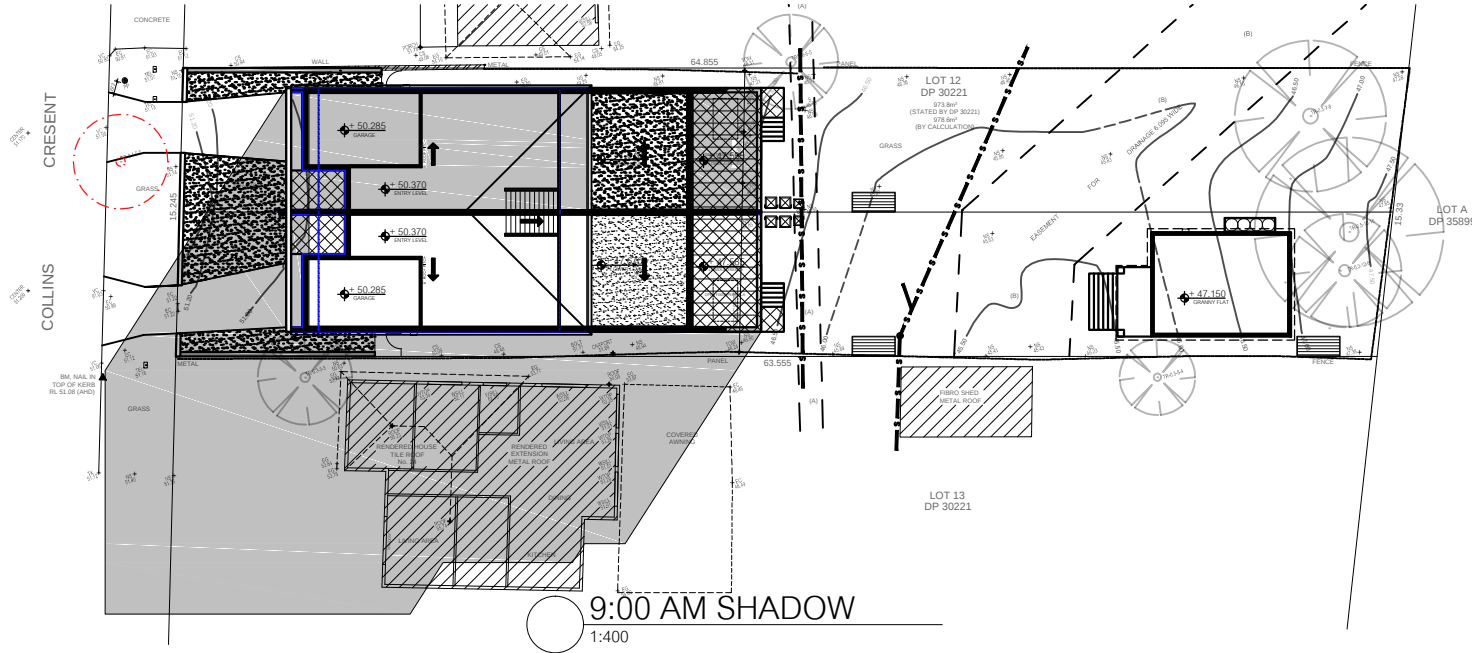

date:	issue:	comments:	drawn:
15.11.21	A	Issued for development application assessment	JZ
02.05.22	B	Revised as per council letter dated 28.04.22	JZ
29.06.22	C	Revised as per council letter dated 23.06.22	JZ
---	---	---	---
---	---	---	---
---	---	---	---
---	---	---	---

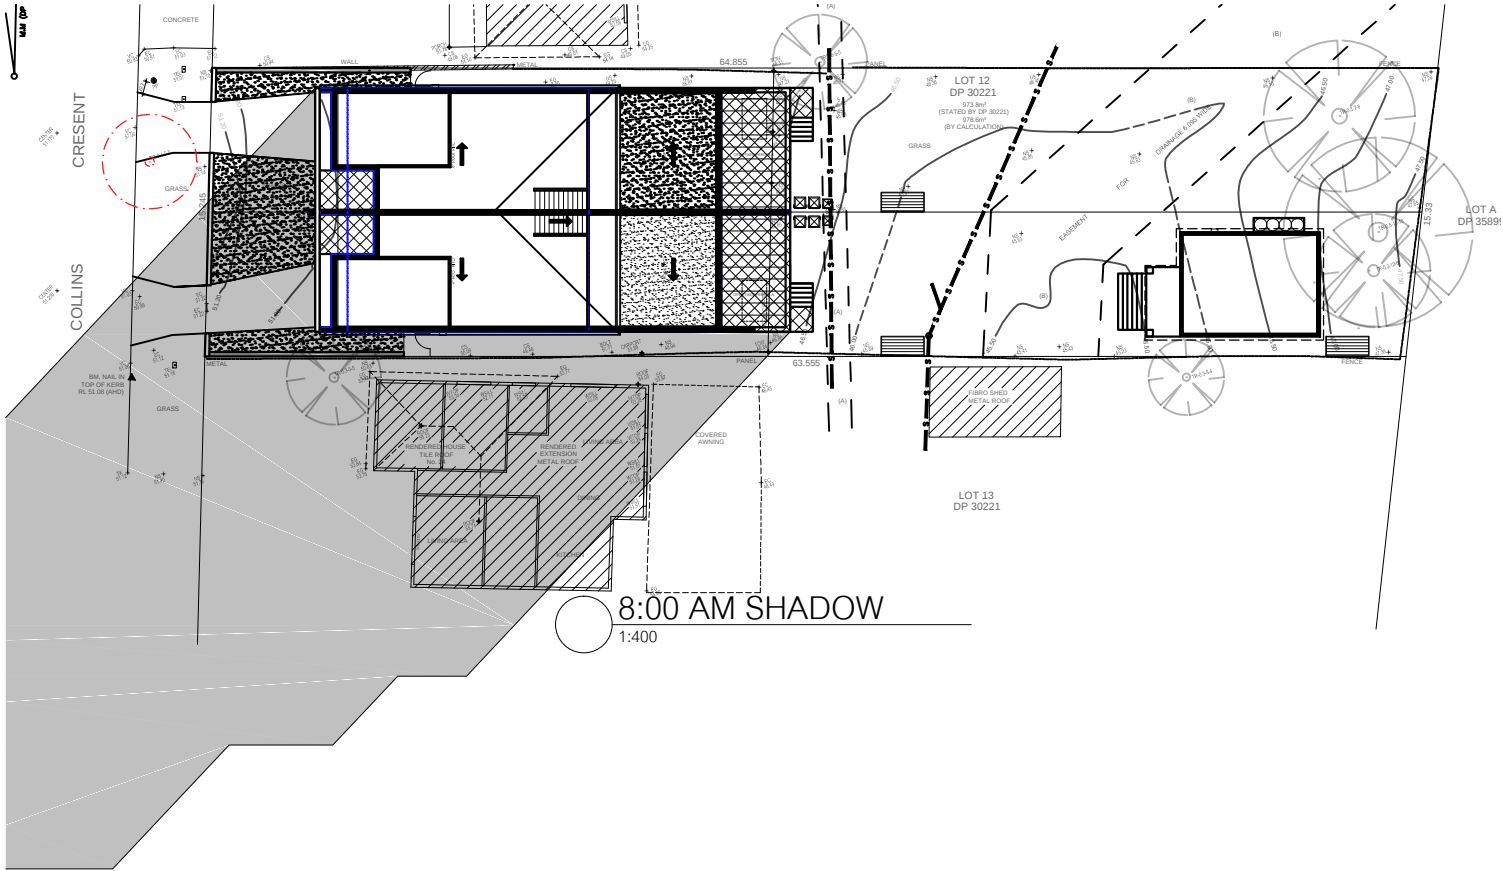

project details

DEVELOPMENT APPLICATION

TWO STOREY DUAL OCCUPANCY
+ REAR SECONDARY DWELLINGS

project address

22 COLLINS CRES
YAGOONA

client

AK GROUP

drawing

project no.

21672

scale A3

1:400





SHADOWS JUNE 21
8am - 11am

drawing no.

01.4

issue

C

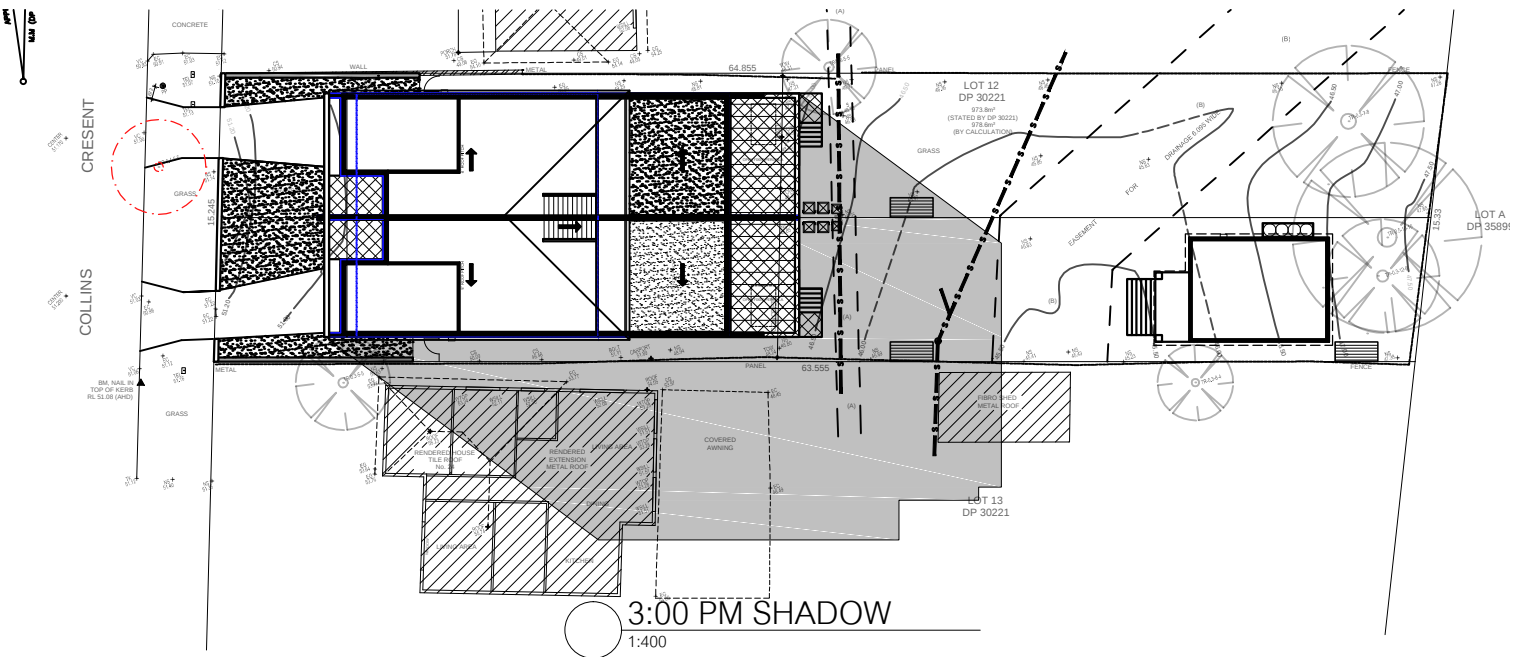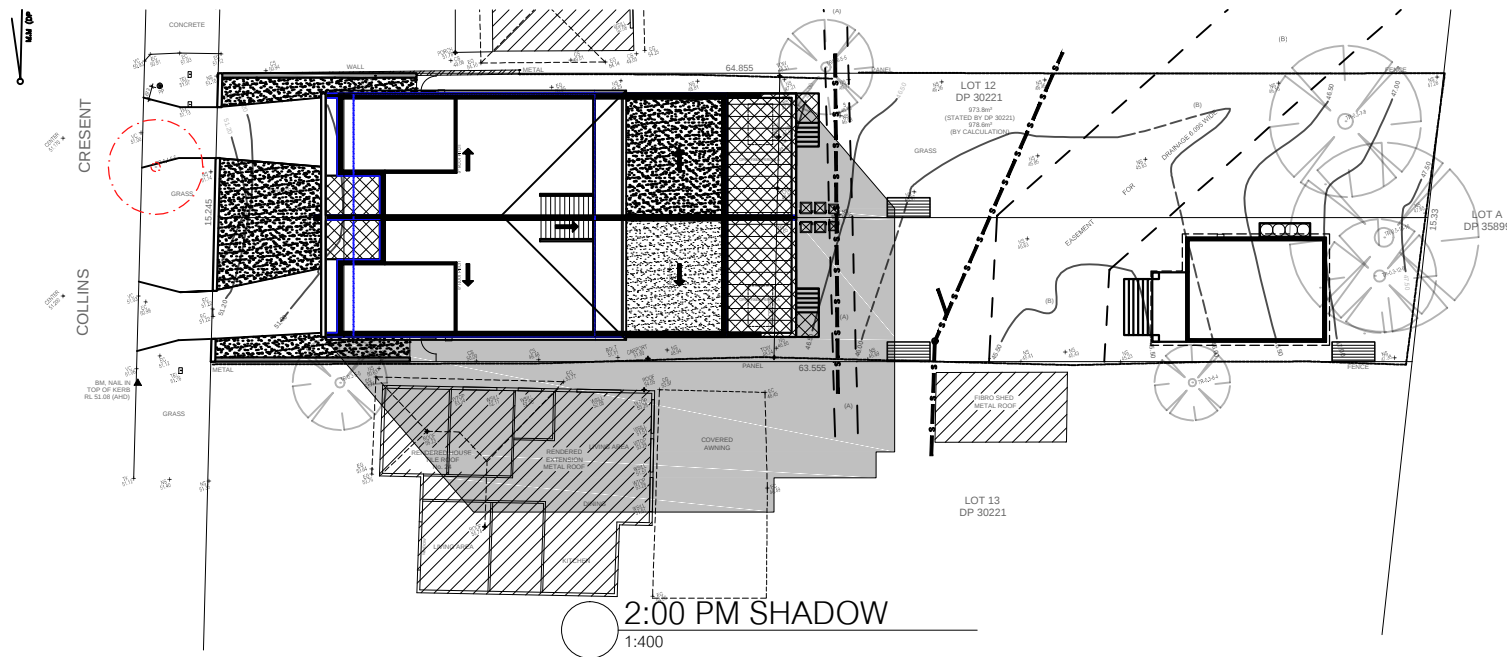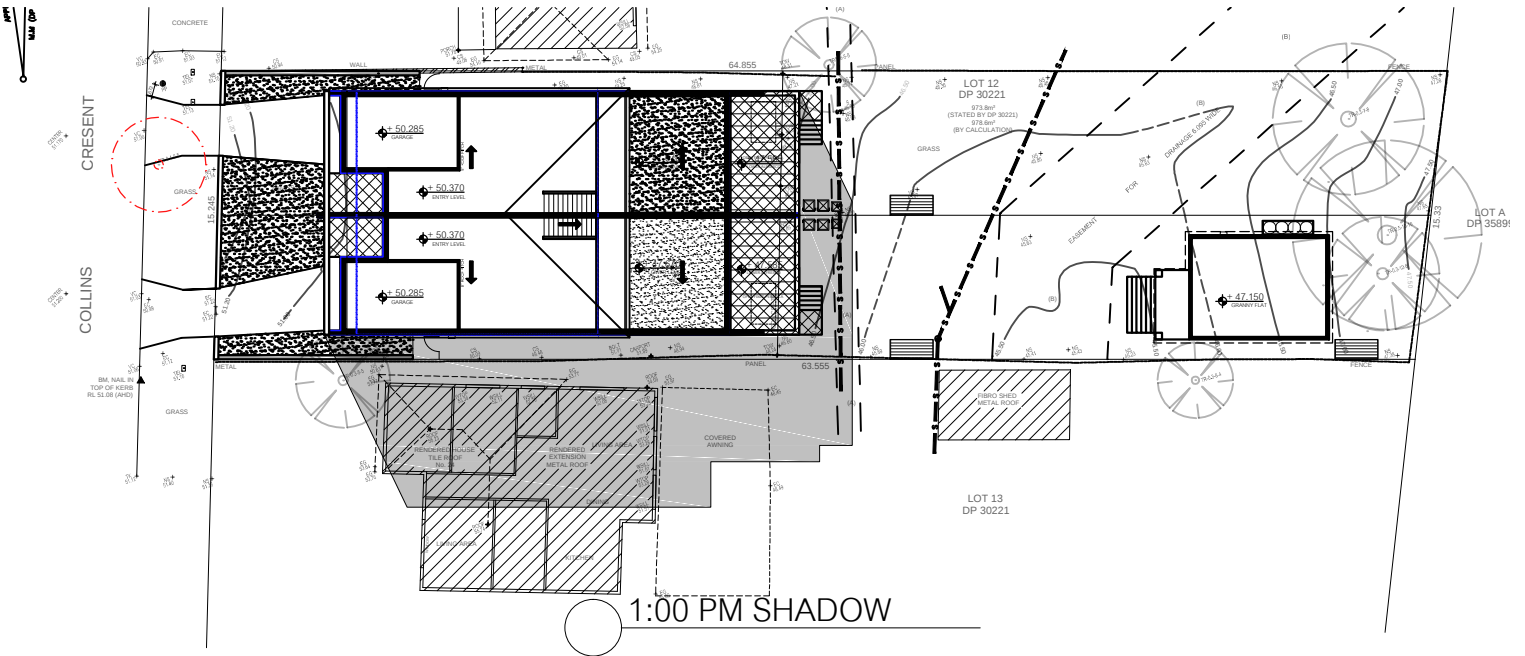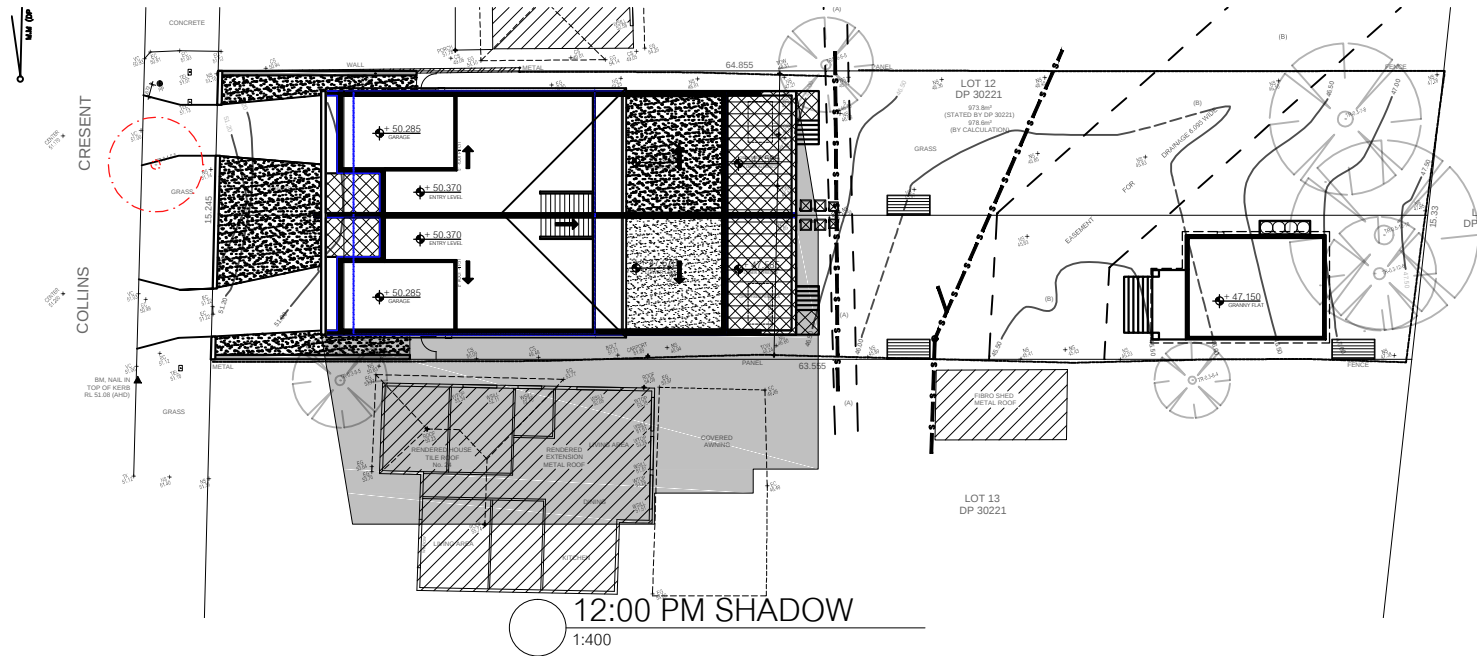


CONCETTO DESIGN & ASSOCIATES
PO BOX 184
ROSELANDS NSW 2196
1300 18 32 62 | 0410 625 937
www.concetto.com.au

The Copyright of these plans remains at all times with Concetto Design & Associates. Construction Plans are not to be modified without written consent. Plans are not to be used for construction unless endorsed by a principle certifying authority. DO NOT SCALE OFF PLANS : If there are any discrepancies, contact the job supervisor.



date:	issue:	comments:	drawn:
15.11.21	A	Issued for development application assessment	JZ
02.05.22	B	Revised as per council letter dated 28.04.22	JZ
29.06.22	C	Revised as per council letter dated 23.06.22	JZ
---	---	---	---
---	---	---	---
---	---	---	---
---	---	---	---

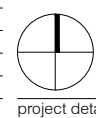


DEVELOPMENT APPLICATION

project address
22 COLLINS CRES
YAGOONA


client
AK GROUP

TWO STOREY DUAL OCCUPANCY
+ REAR SECONDARY DWELLINGS


project address	client	project no.	scale A3	drawing no.	issue
22 COLLINS CRES YAGOONA	AK GROUP	21672	1:400	01.5	C

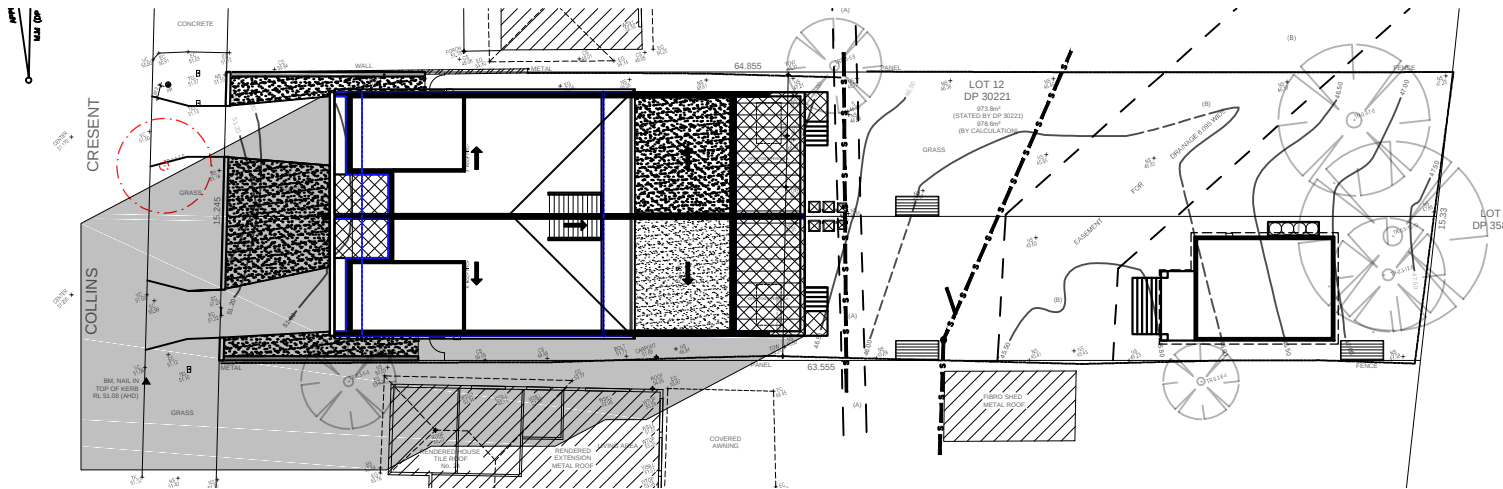

8:00 AM SHADOW
1:400

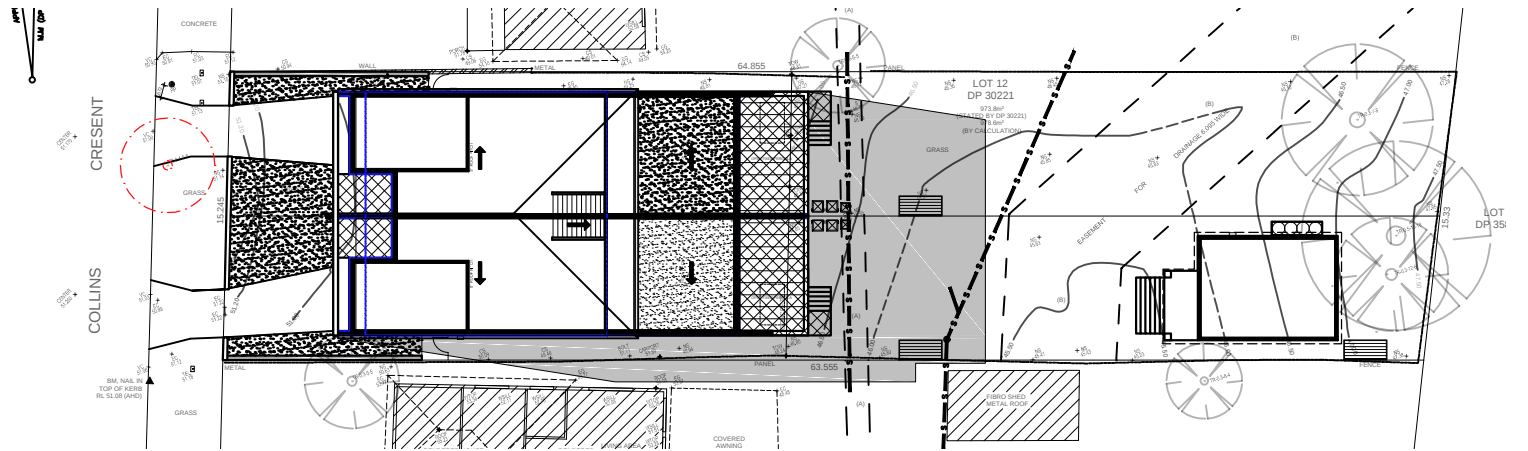


4:00 PM SHADOW
1:400

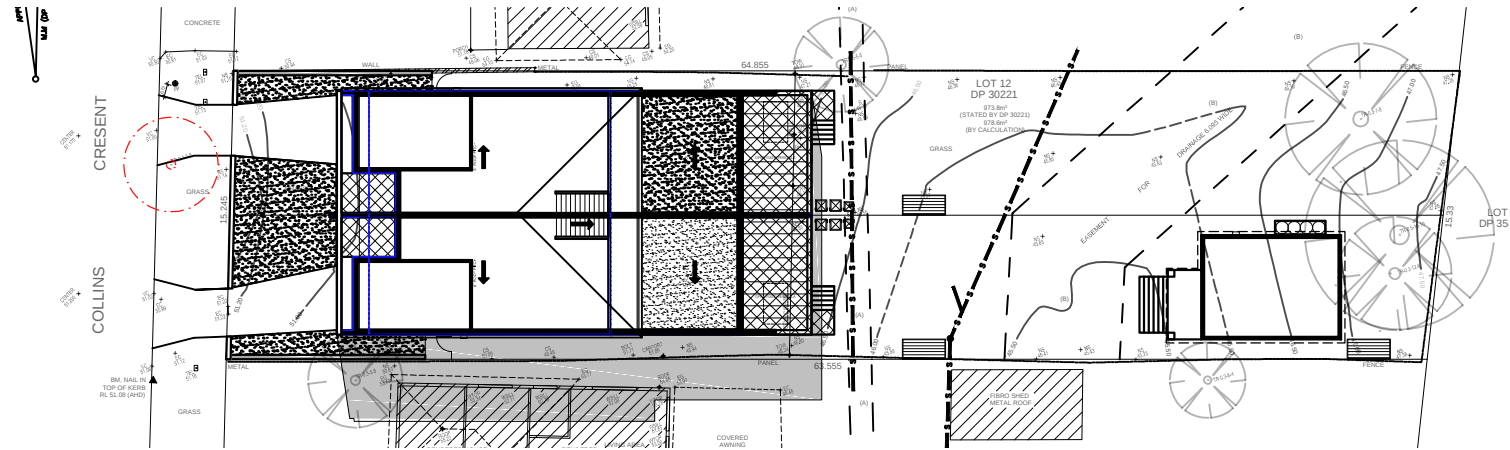

12:00 PM SHADOW
1:400

date:	issue:	comments:	drawn:
15.11.21	A	Issued for development application assessment	JZ
02.05.22	B	Revised as per council letter dated 28.04.22	JZ
29.06.22	C	Revised as per council letter dated 23.06.22	JZ
---	---	---	---
---	---	---	---
---	---	---	---
---	---	---	---

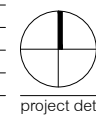

project details

DEVELOPMENT APPLICATION

TWO STOREY DUAL OCCUPANCY
+ REAR SECONDARY DWELLINGS

project address	client	project no.	scale A3	drawing no.	issue
22 COLLINS CRES YAGOONA	AK GROUP	21672	1:400	01.6	C

SHADOWS @ EQUINOX
drawing
project no. 21672
scale A3 1:400
drawing no. 01.6
issue C