




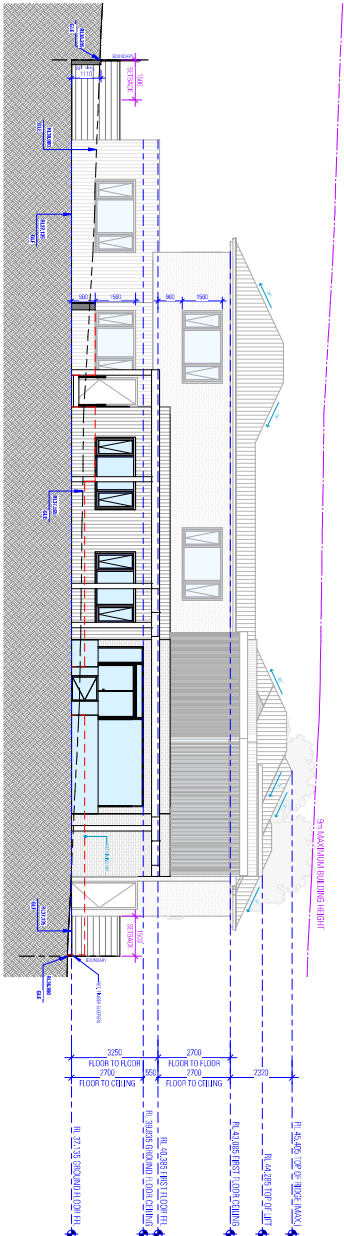


EAST ELEVATION
AS SEEN FROM HECTOR STREET

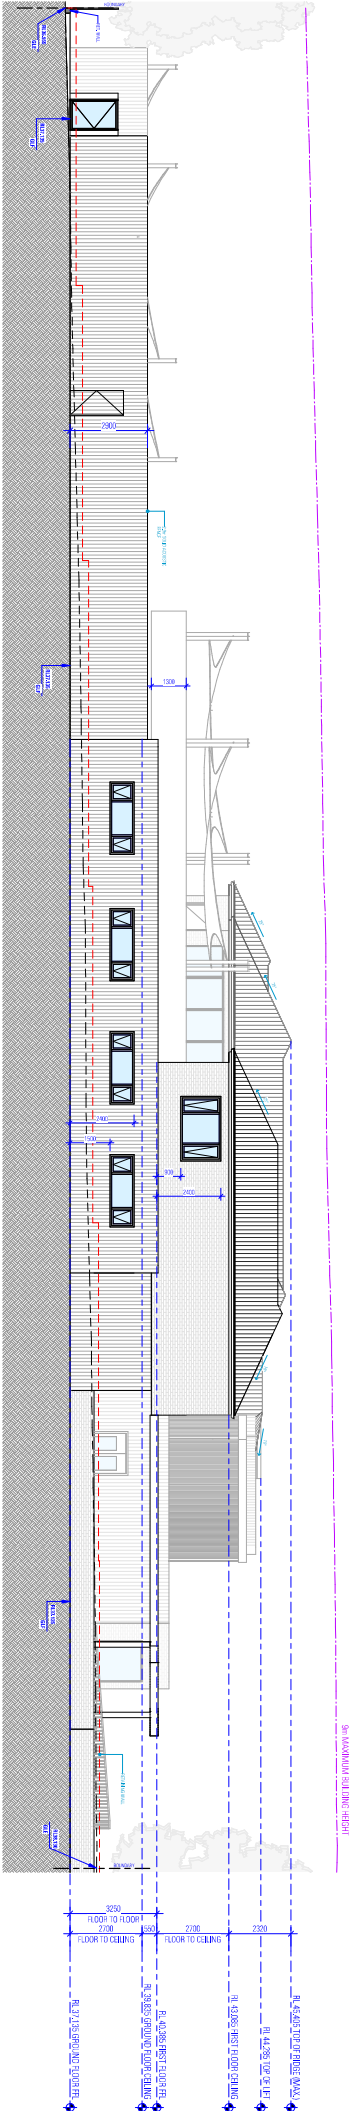

SOUTH ELEVATION

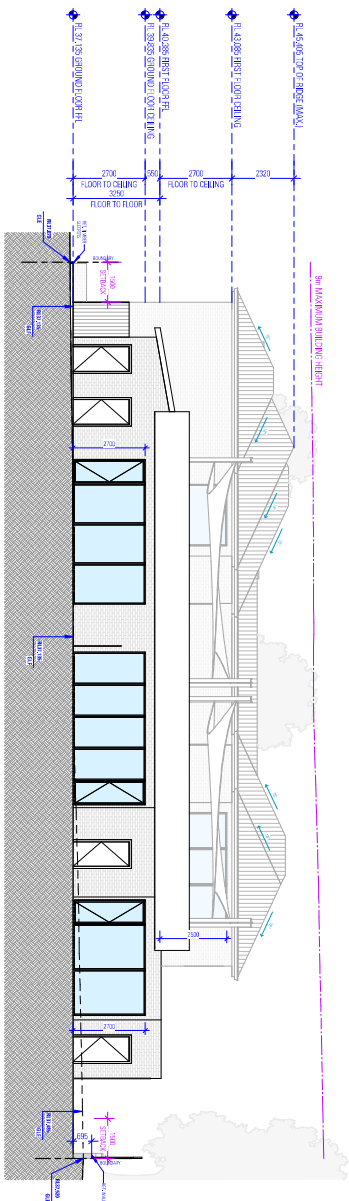

WEST ELEVATION

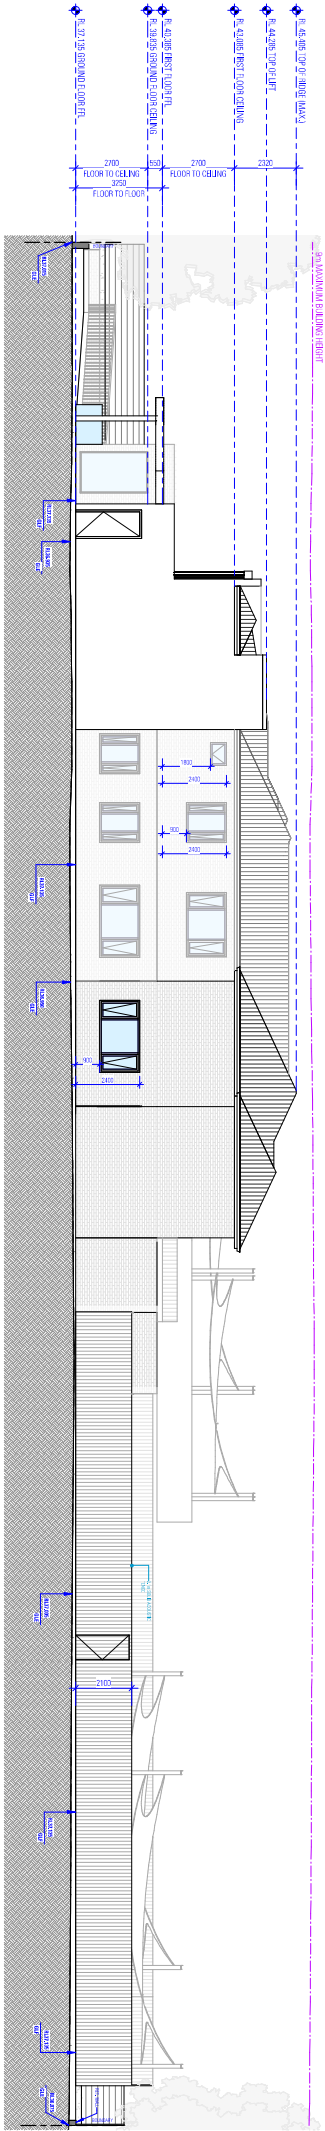

NORTH ELEVATION