

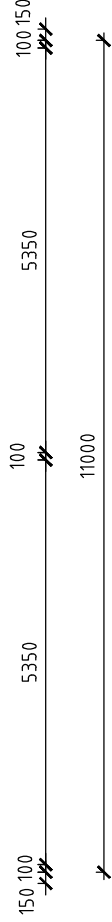


BUNDING TO BE IN ACCORDANCE WITH AS 4452-1997

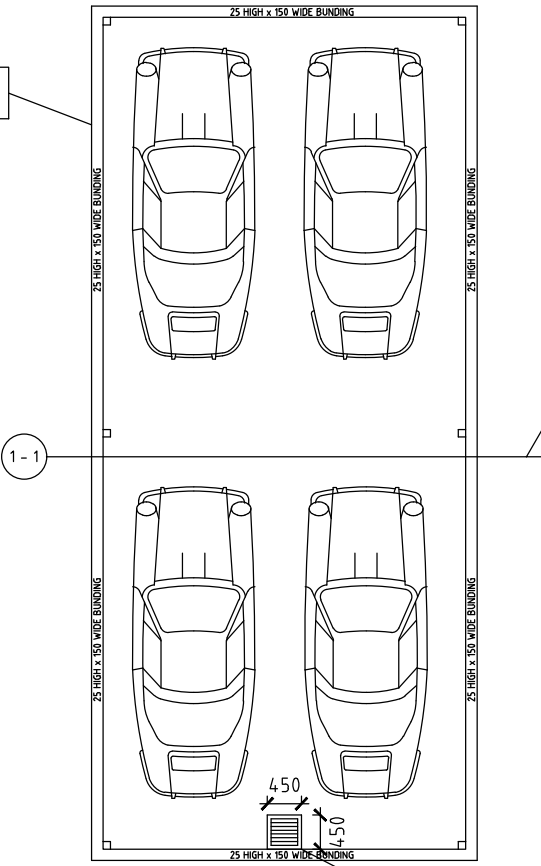


450x450 PIT DISCHARGING TO OIL/WATER SEPERATOR

AWNING PLAN
SCALE 1:100

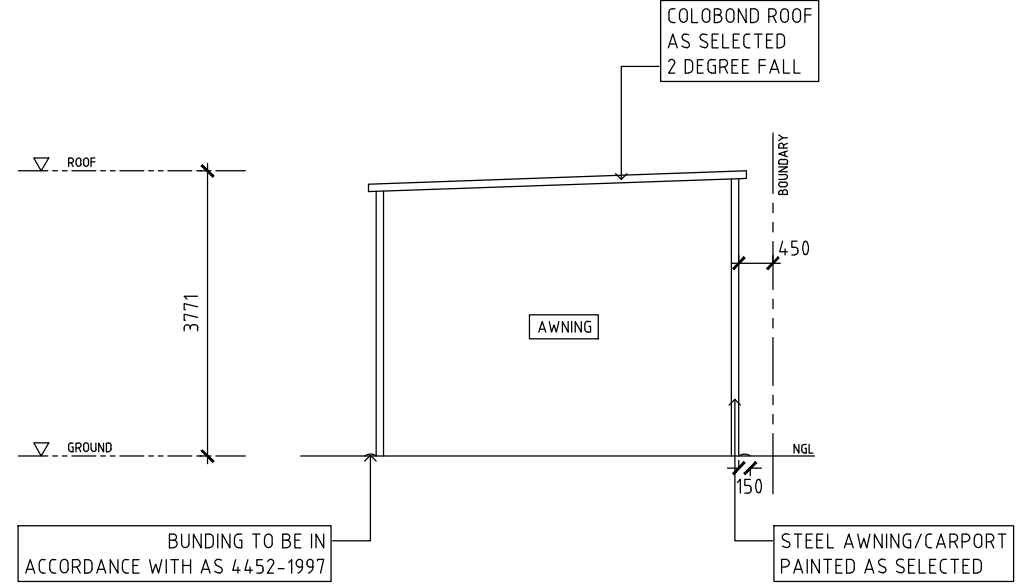

SOUTHERN ELEVATION
SCALE 1:100

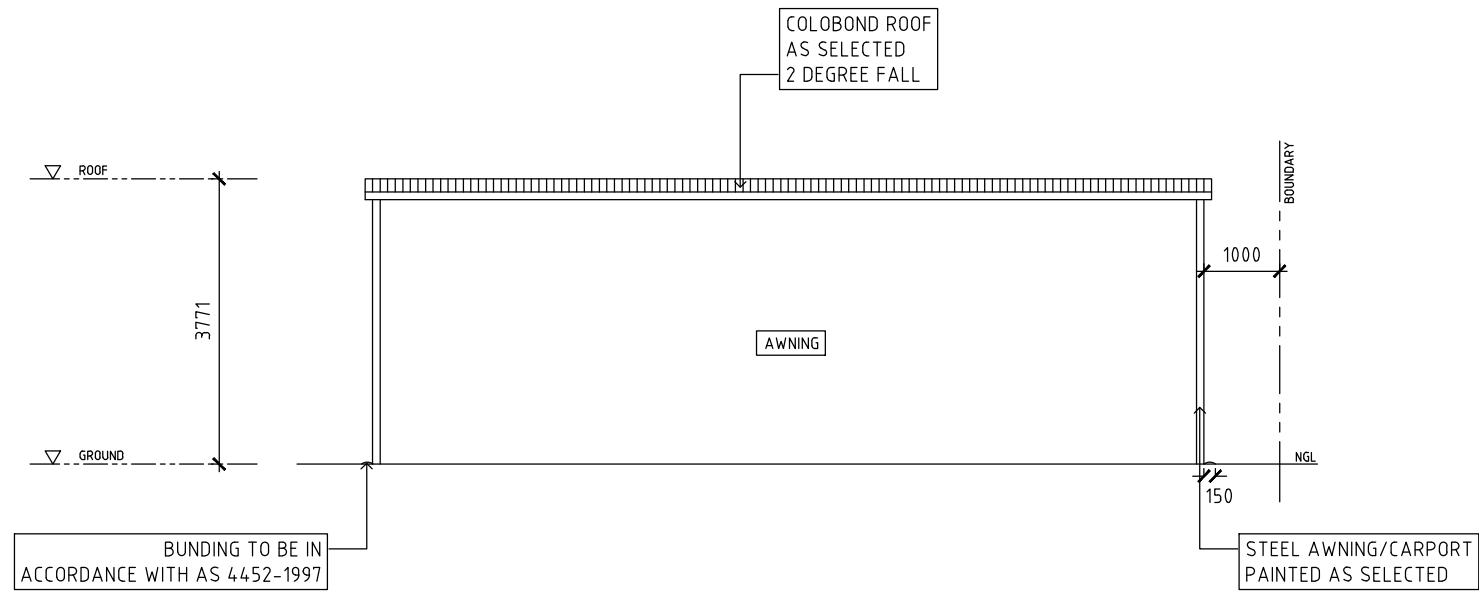

WESTERN ELEVATION
SCALE 1:100

Simple Design Solution
ARCHITECTURE & ENGINEERING

A P.O. Box 1030
Yagoona West, NSW 2199
M 0414 258 932
E info@simpledesignsolution.com.au

THIS DRAWING IS NOT TO BE REPRODUCED WHOLLY OR PARTLY WITHOUT WRITTEN PERMISSION. ALL DIMENSIONS ARE IN MILLIMETRES UNLESS NOTED OTHERWISE. DO NOT SCALE DRAWINGS. ALL DIMENSIONS & LEVELS ARE TO BE CONFIRMED ON SITE BY CONTRACTOR, ANY DISCREPANCIES MUST BE REPORTED TO THE DESIGNER. IN THE EVENT OF ENCOUNTERING ANY DISCREPANCIES ON THESE DRAWINGS, SPECIFICATIONS OR FURTHER INSTRUCTIONS, THE CONTRACTOR SHALL CONTACT THE ARCHITECT OR APPROPRIATE AUTHORITY BEFORE PROCEEDING WITH ANY WORK. ALL ARCHITECTURAL DOCUMENTATION ARE TO BE READ IN CONJUNCTION WITH ARCHITECTURAL SPECIFICATIONS, ALL CONSULTANT'S DOCUMENTATION, DETAILS & SPECIFICATIONS. ALL WORKS TO COMPLY WITH THE BCA, RELEVANT AUSTRALIAN STANDARDS, STATUTORY REGULATIONS AND LOCAL REQUIREMENTS.

PROJECT TITLE Change of use of a lot to a vehicle holding yard	Sheet Title	Awning Plan & Elevations			
	Sheet Size	A3			
	Sheet Scale	1:100			
	Sheet No.	Sheet A03			
PROJECT ADDRESS 7 Harris Street, Condell Park, NSW 2200	REV No.	A	Issue for DA		10/10/22
			AMENDMENT		DATE