



EASTERN ELEVATION
SCALE 1:100

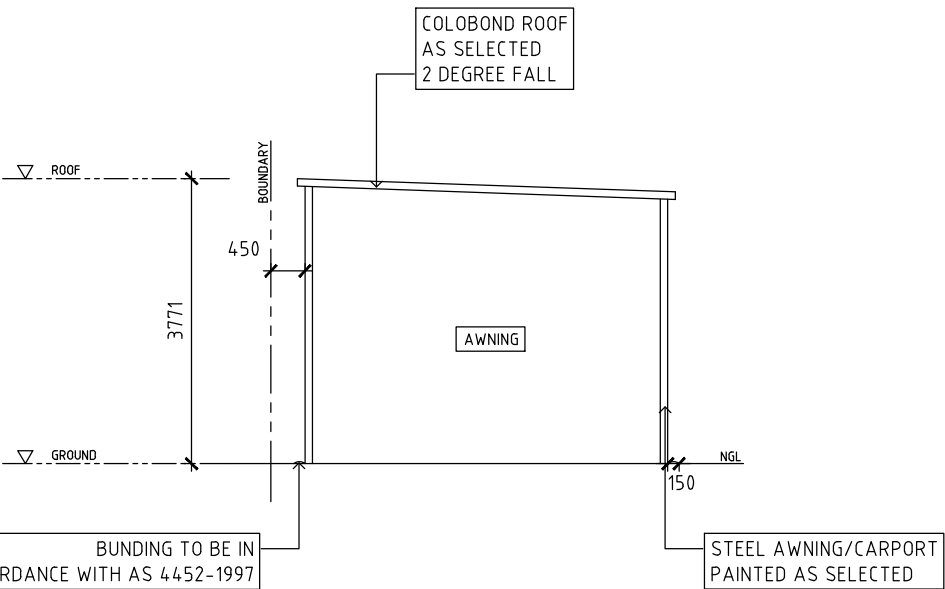

NORTHERN ELEVATION
SCALE 1:100

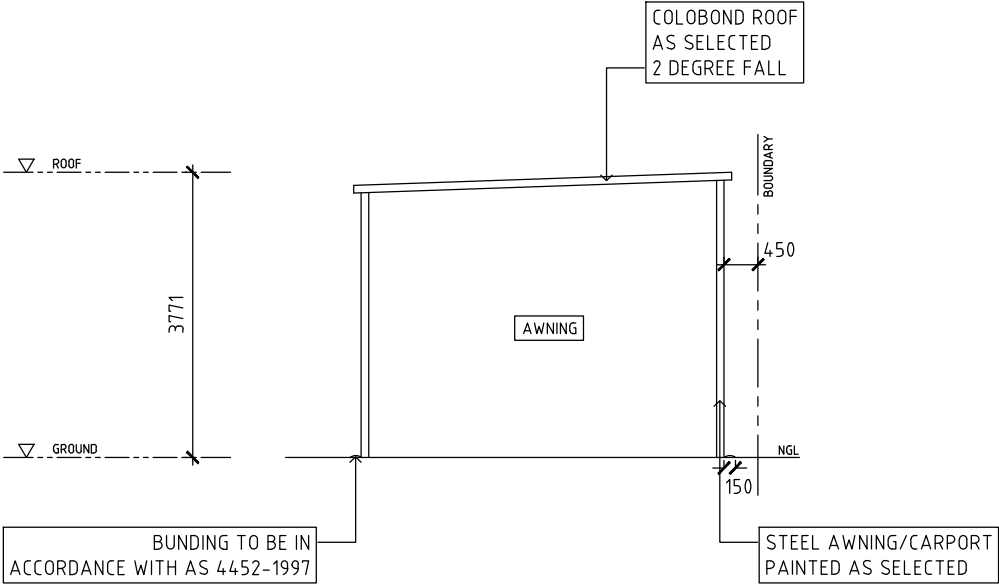

SECTION 1 - 1
SCALE 1:100

Simple Design Solution
ARCHITECTURE & ENGINEERING

A P.O. Box 1030
Yagoona West, NSW 2199
M 0414 258 932
E info@simpledesignsolution.com.au

THIS DRAWING IS NOT TO BE REPRODUCED WHOLLY OR PARTLY WITHOUT WRITTEN PERMISSION. ALL DIMENSIONS ARE IN MILLIMETRES UNLESS NOTED OTHERWISE. DO NOT SCALE DRAWINGS. ALL DIMENSIONS & LEVELS ARE TO BE CONFIRMED ON SITE BY CONTRACTOR, ANY DISCREPANCIES MUST BE REPORTED TO THE DESIGNER. IN THE EVENT OF ENCOUNTERING ANY DISCREPANCIES ON THESE DRAWINGS, SPECIFICATIONS OR FURTHER INSTRUCTIONS, THE CONTRACTOR SHALL CONTACT THE ARCHITECT OR APPROPRIATE AUTHORITY BEFORE PROCEEDING WITH ANY WORK. ALL ARCHITECTURAL DOCUMENTATION ARE TO BE READ IN CONJUNCTION WITH ARCHITECTURAL SPECIFICATIONS, ALL CONSULTANT'S DOCUMENTATION, DETAILS & SPECIFICATIONS. ALL WORKS TO COMPLY WITH THE BCA, RELEVANT AUSTRALIAN STANDARDS, STATUTORY REGULATIONS AND LOCAL REQUIREMENTS.

PROJECT TITLE
Change of use of a lot to a
vehicle holding yard
PROJECT ADDRESS
7 Harris Street,
Condell Park, NSW 2200

Sheet Title Elevations & Section
Sheet Size A3
Sheet Scale 1:100
Sheet No. Sheet A04

A	Issue for DA	10/10/22
REV No.	AMENDMENT	DATE