


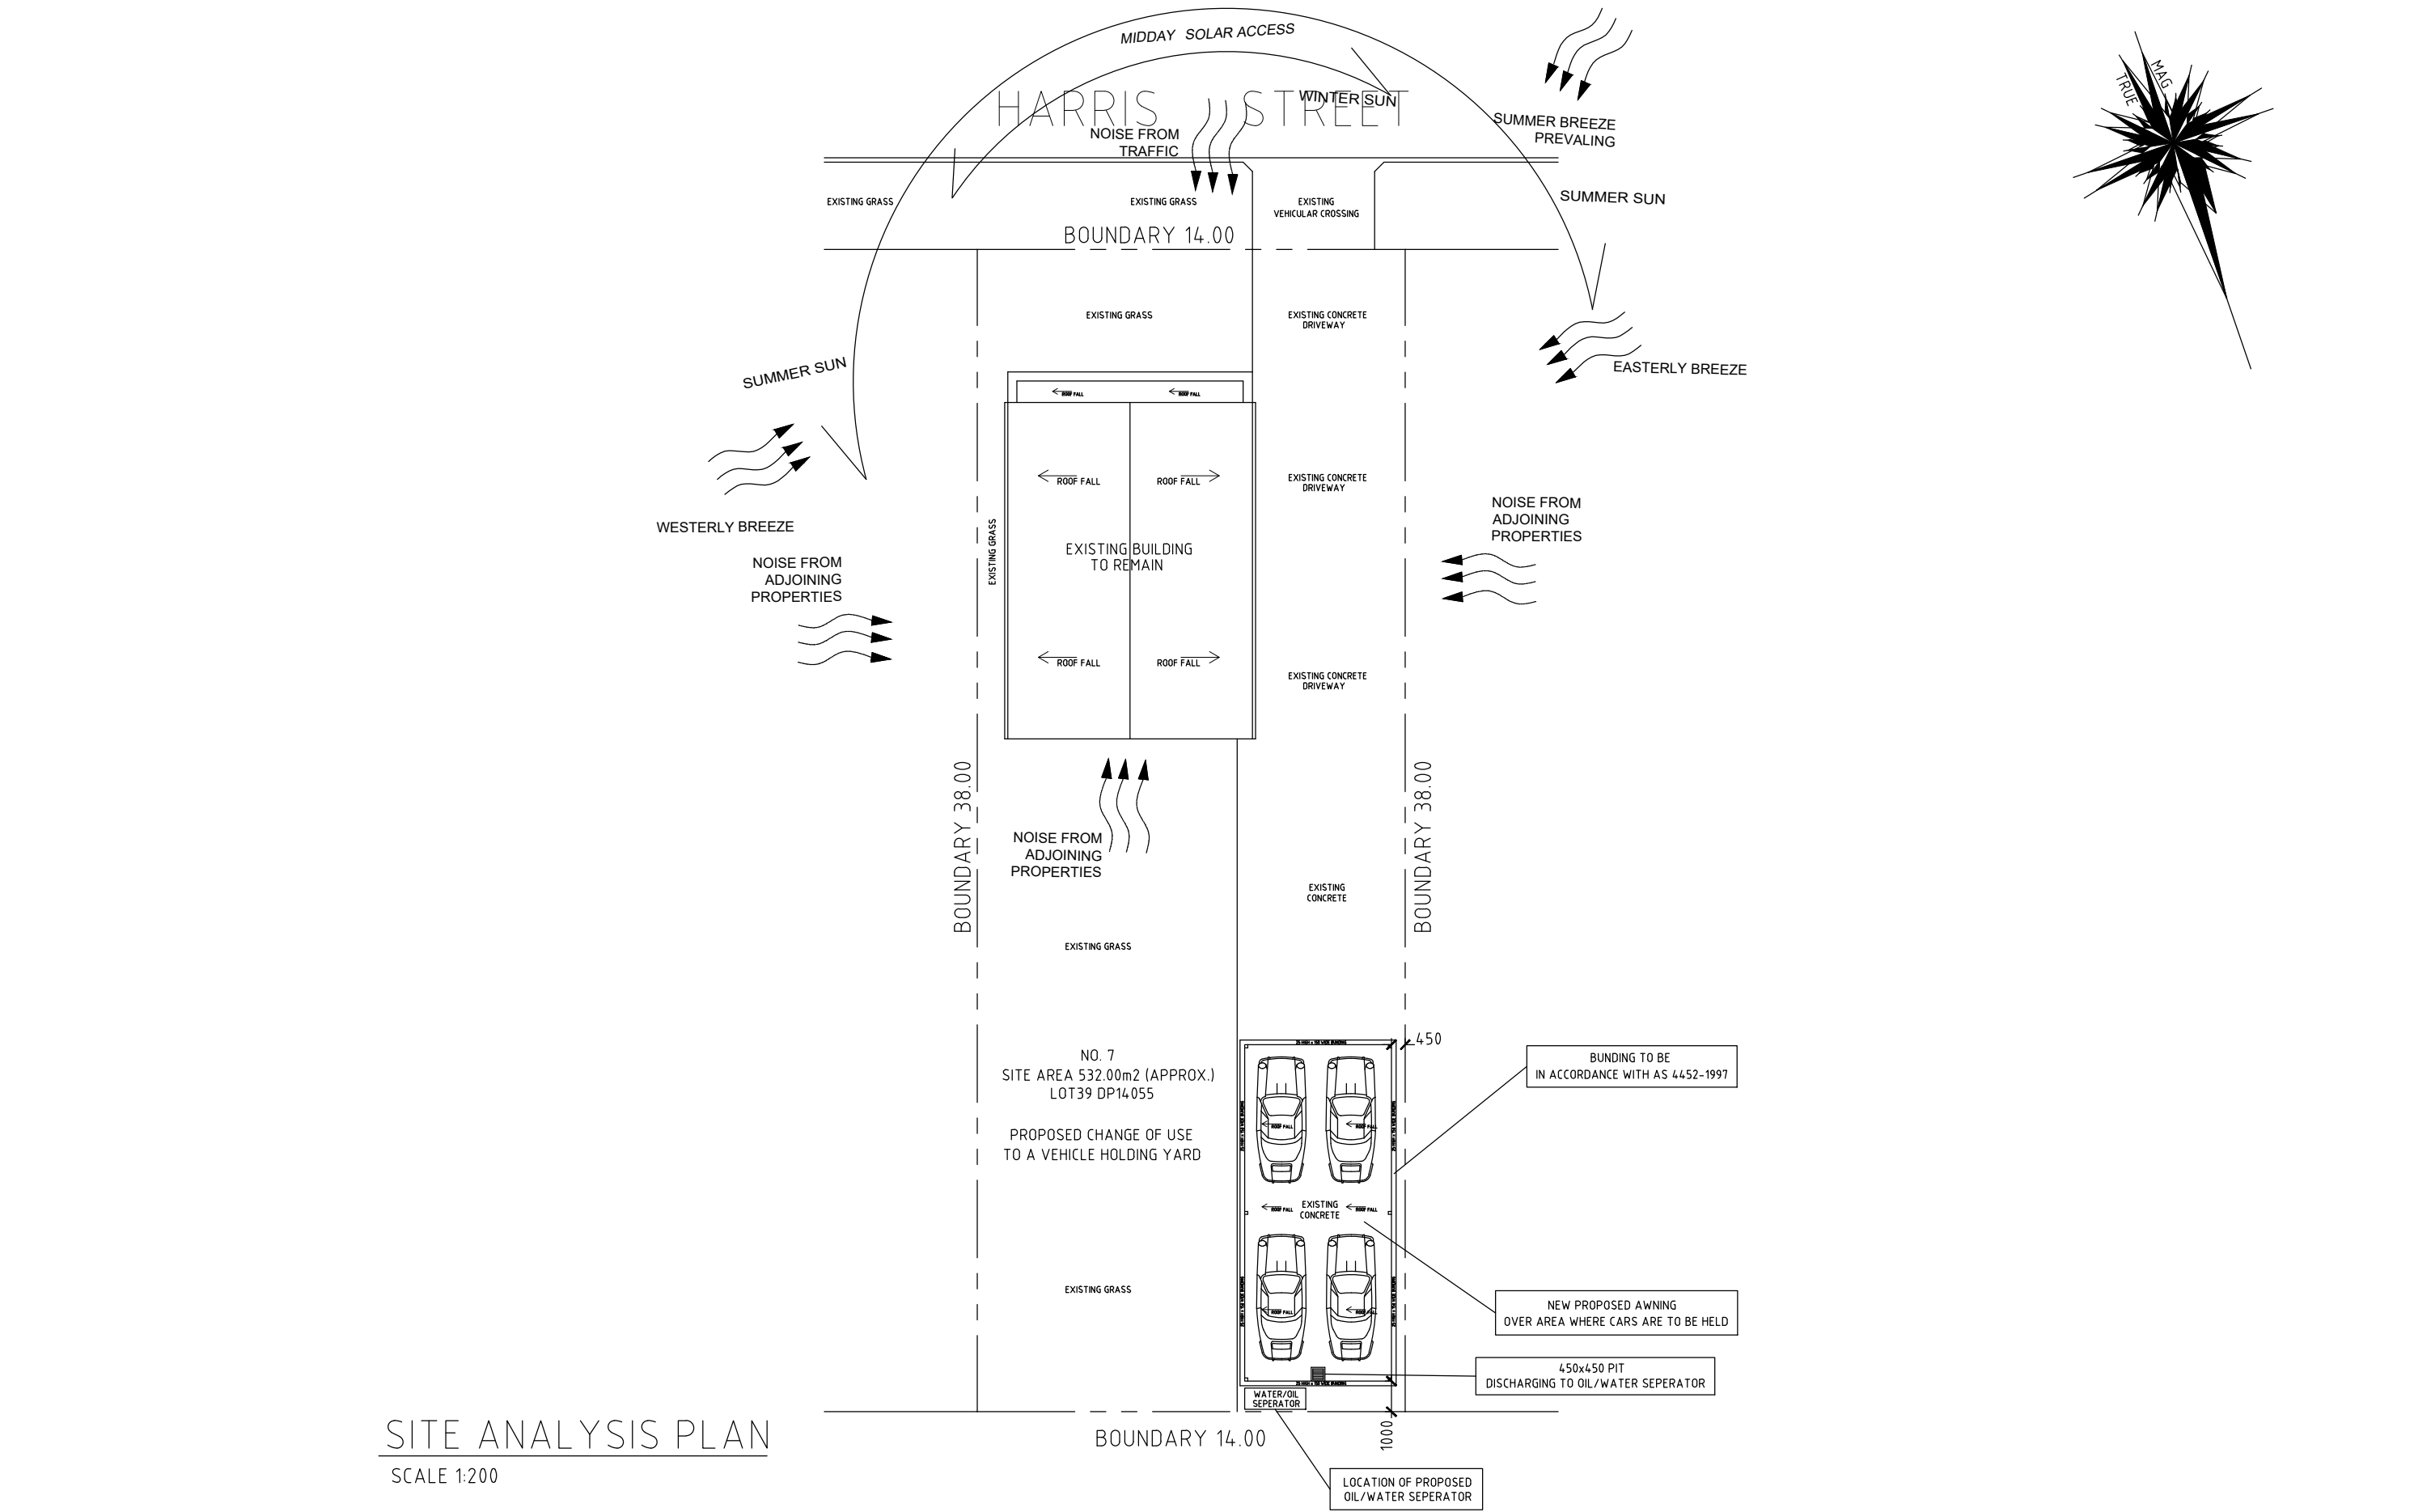

SITE ANALYSIS PLAN
SCALE 1:200

Simple Design Solution
ARCHITECTURE & ENGINEERING

A P.O. Box 1030
Yagoona West, NSW 2199
M 0414 258 932
E info@simpledesignsolution.com.au

THIS DRAWING IS NOT TO BE REPRODUCED WHOLLY OR PARTLY WITHOUT WRITTEN PERMISSION. ALL DIMENSIONS ARE IN MILLIMETRES UNLESS NOTED OTHERWISE. DO NOT SCALE DRAWINGS. ALL DIMENSIONS & LEVELS ARE TO BE CONFIRMED ON SITE BY CONTRACTOR. ANY DISCREPANCIES MUST BE REPORTED TO THE DESIGNER. IN THE EVENT OF ENCOUNTERING ANY DISCREPANCIES ON THESE DRAWINGS, SPECIFICATIONS OR FURTHER INSTRUCTIONS, THE CONTRACTOR SHALL CONTACT THE ARCHITECT OR APPROPRIATE AUTHORITY BEFORE PROCEEDING WITH ANY WORK. ALL ARCHITECTURAL DOCUMENTATION ARE TO BE READ IN CONJUNCTION WITH ARCHITECTURAL SPECIFICATIONS, ALL CONSULTANT'S DOCUMENTATION, DETAILS & SPECIFICATIONS. ALL WORKS TO COMPLY WITH THE BCA, RELEVANT AUSTRALIAN STANDARDS, STATUTORY REGULATIONS AND LOCAL REQUIREMENTS.

PROJECT TITLE

Change of use of a lot to a vehicle holding yard

PROJECT ADDRESS

7 Harris Street,
Condell Park, NSW 2200

Sheet Title

Site Analysis Plan

Sheet Size

A3

Sheet Scale

1:200

Sheet No.

Sheet A02

A
REV No.

Issue for DA

AMENDMENT

10/10/22

DATE