


1. PROPOSED SOUTHERN ELEVATION
SCALE - 1 : 100

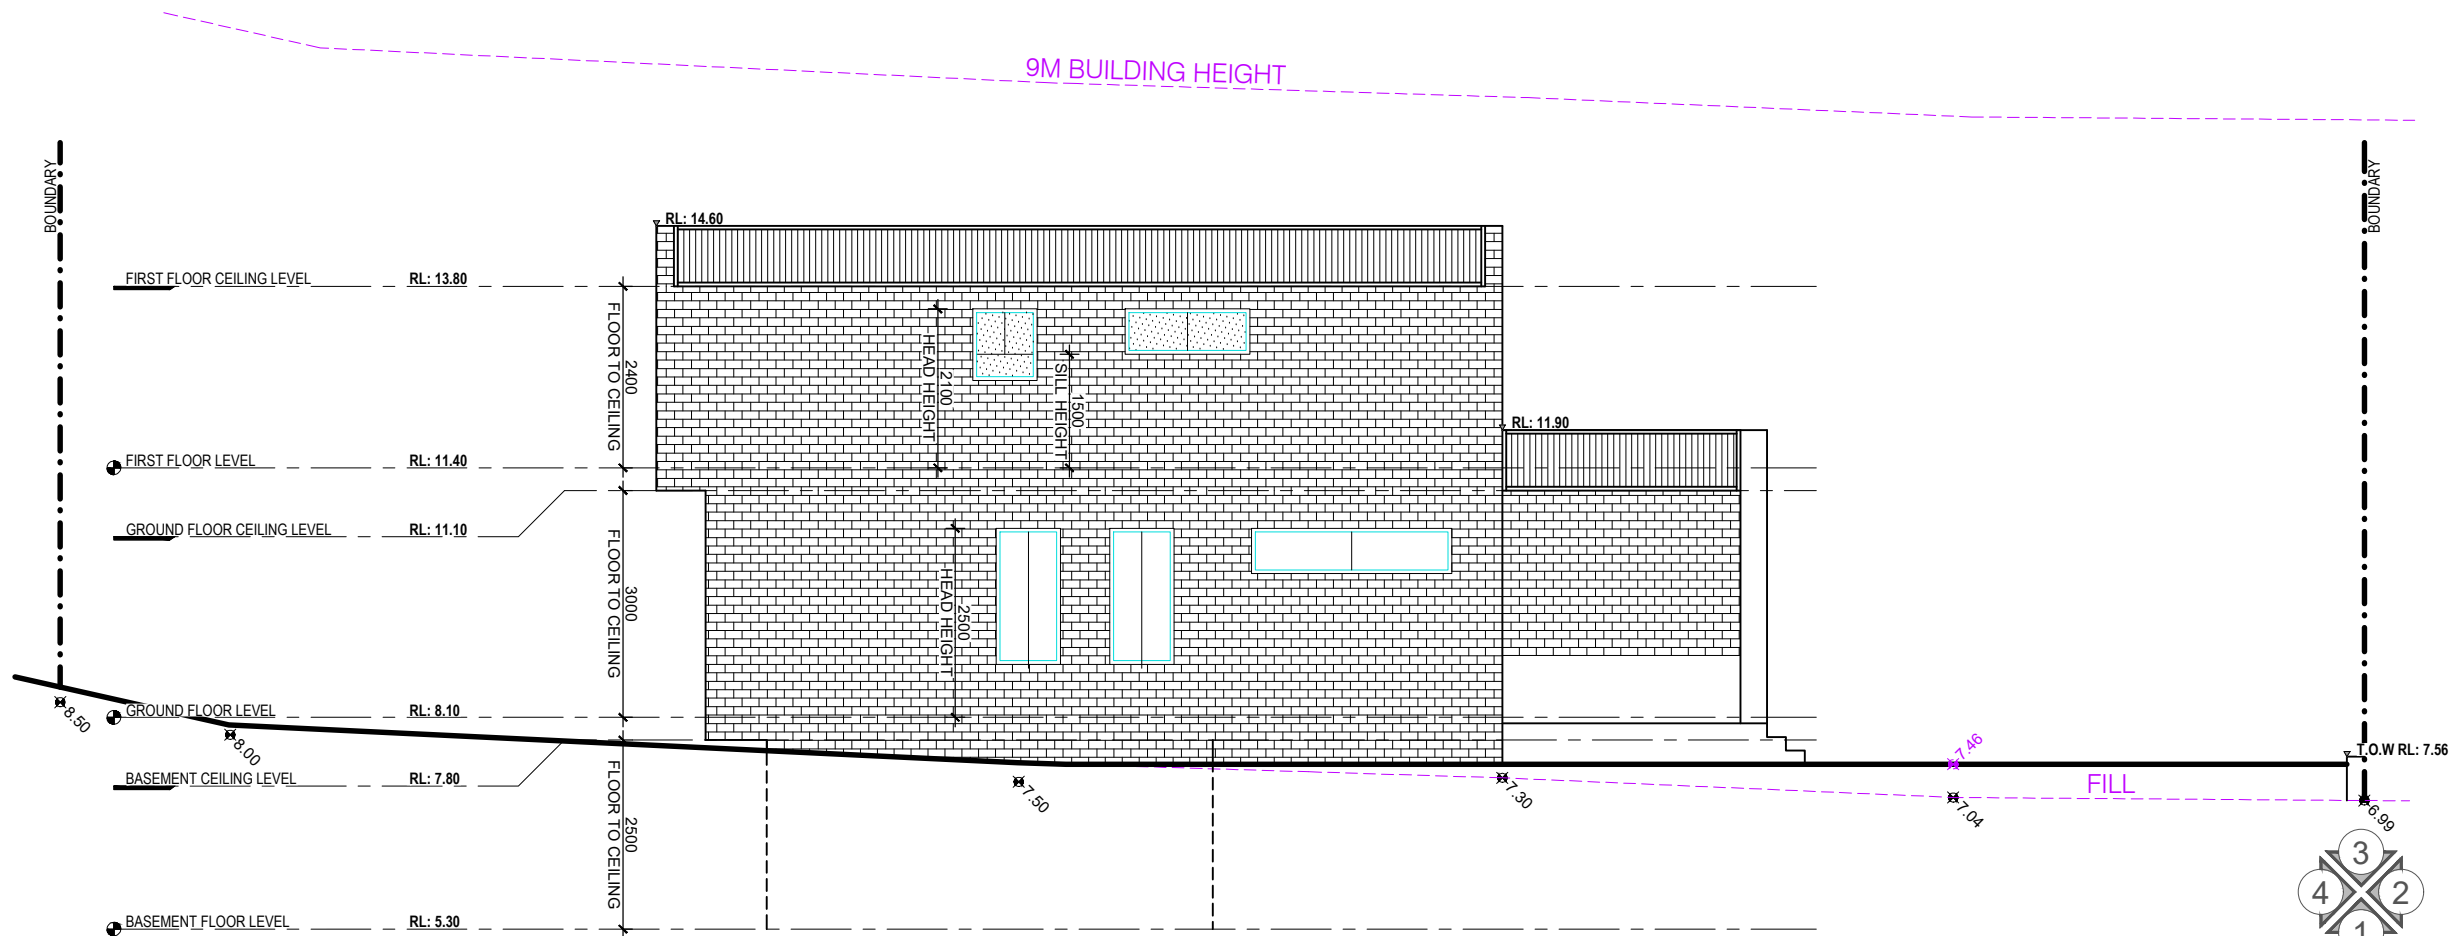

2. PROPOSED EASTERN ELEVATION
SCALE - 1 : 100

01	DEVELOPMENT APPLICATION	SK	17.09.2022
REV	AMENDMENT DETAILS	BY	DATE

PROJECT STAGE
DEVELOPMENT APP.

PROJECT DETAILS
DUAL-OCCUPANCY

**11 BROWNING STREET,
EAST HILLS**

CLIENT DETAILS
MR TOBBAGI

DRAWING TITLE
**PROPOSED
ELEVATIONS 1 & 2**

DRAWN
SK

DESIGNED
FB

CHECK
FB

DATE DRAWN
SEPT 2022

DRAWING SCALE
1 : 100

SHEET SIZE
A3

0 0.5m 1m 2m 3m 4m 5m
1:50 @ A1 1:100 @ A3 1:141 @ A4



**ACCREDITED
BUILDING DESIGNER**

ACCREDITATION NUMBER: 6613 - MEMBER NUMBER 6763-21

PROJECT NUMBER
FB0004

DRAWING NUMBER
A.03.1

REVISION
01

ELEVATION DIRECTION