


3. PROPOSED NORTHERN ELEVATION
SCALE - 1 : 100

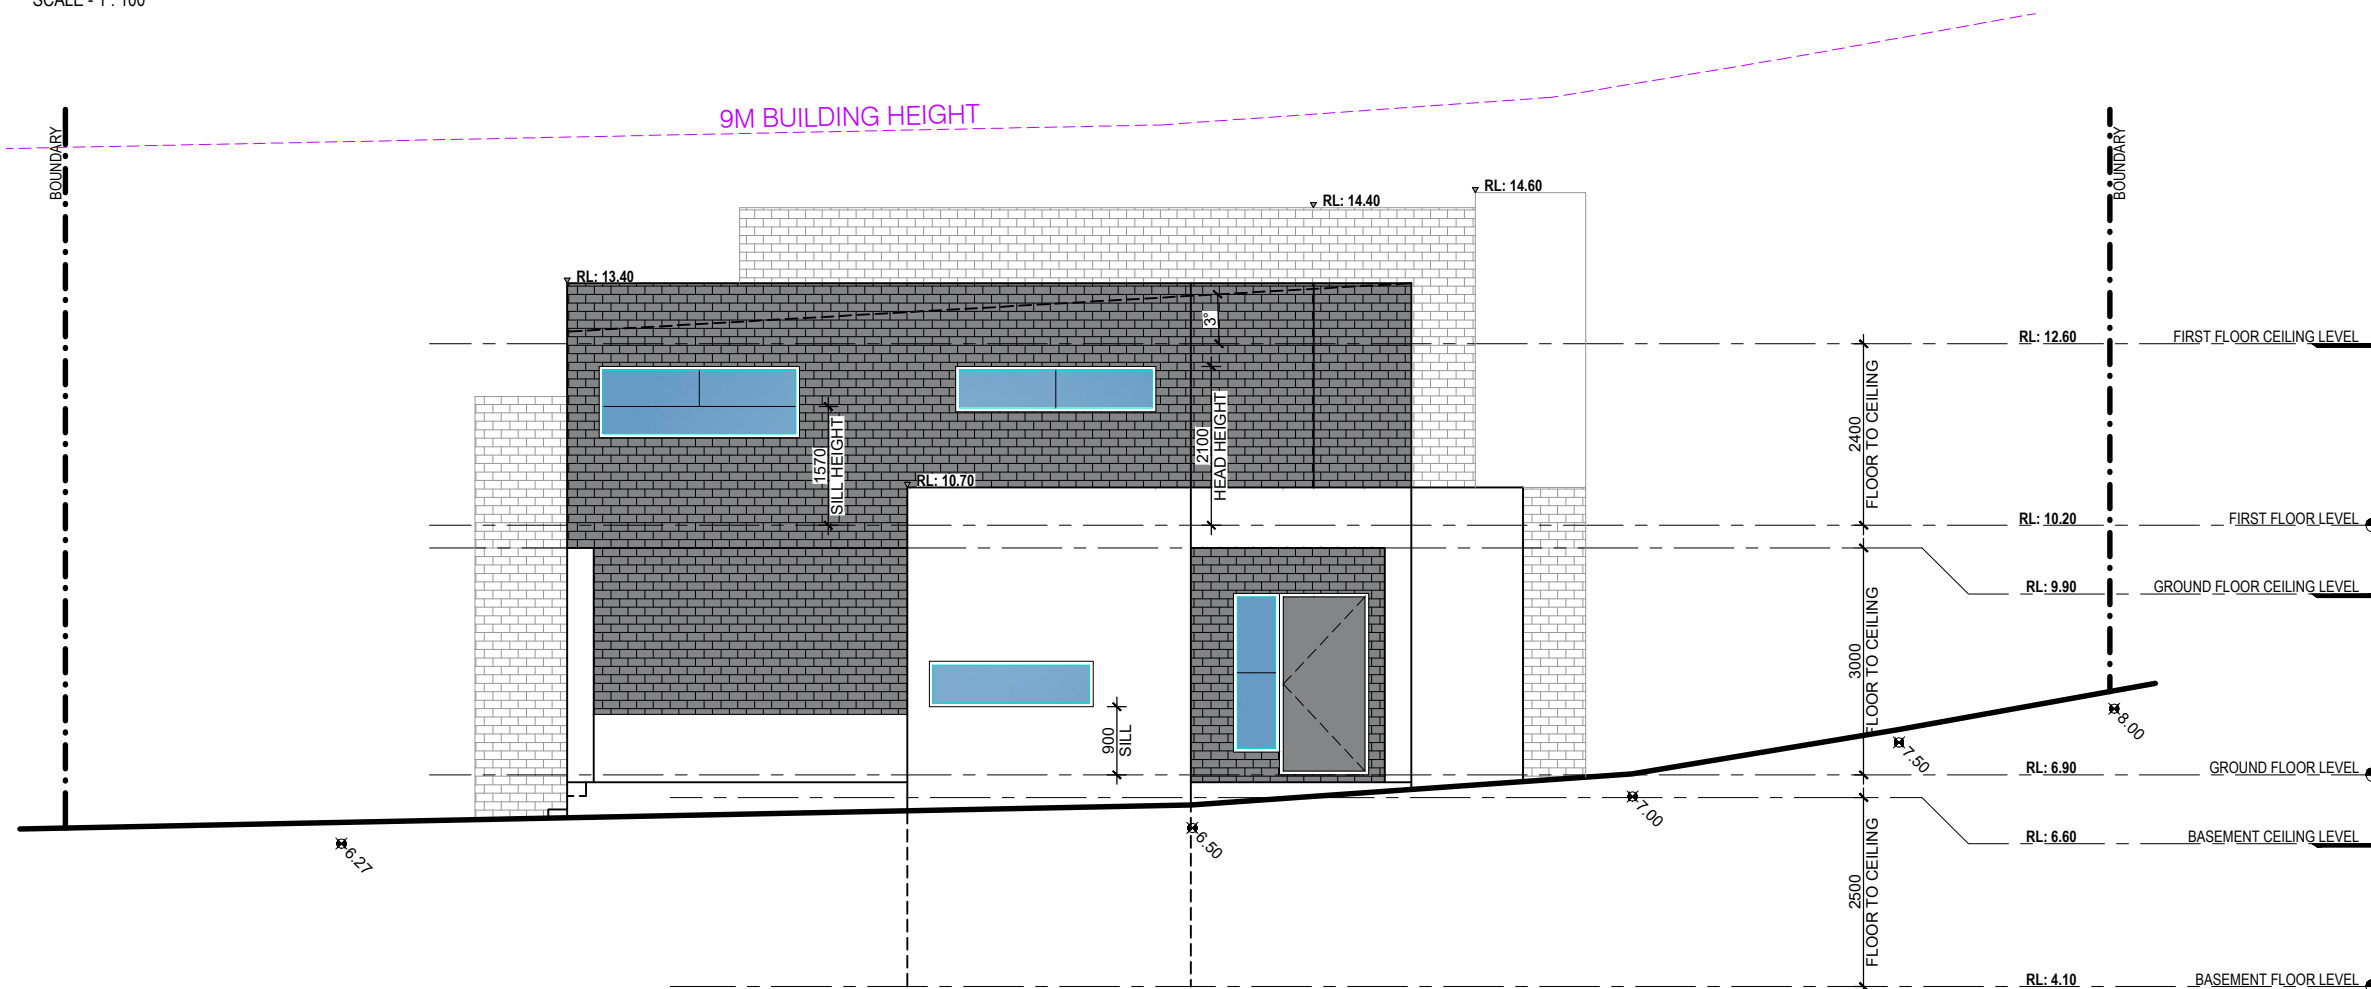

4. PROPOSED WESTERN ELEVATION
SCALE - 1 : 100

01	DEVELOPMENT APPLICATION	SK	17.09.2022
REV	AMENDMENT DETAILS	BY	DATE

PROJECT STAGE
DEVELOPMENT APP.

PROJECT DETAILS
DUAL-OCCUPANCY

**11 BROWNING STREET,
EAST HILLS**

CLIENT DETAILS
MR TOBBAGI

DRAWING TITLE
**PROPOSED
ELEVATIONS 3 & 4**

DRAWN
SK

DESIGNED
FB

CHECK
FB

DATE DRAWN
SEPT 2022

DRAWING SCALE
1 : 100

SHEET SIZE
A3



**ACCREDITED
BUILDING DESIGNER**

ACCREDITATION NUMBER: 6613 - MEMBER NUMBER 6763-21

PROJECT NUMBER FB0004	DRAWING NUMBER A.03.2	REVISION 01
---------------------------------	---------------------------------	-----------------------