


COPYRIGHT 2022 FEMME BUILD
 REPRODUCTION OF THE WHOLE OR PART OF THE DOCUMENT CONSTITUTES AND
 INFRINGES COPYRIGHT. THE INFORMATION, IDEAS AND CONCEPTS CONTAINED IN THIS
 DOCUMENT IS / ARE CONFIDENTIAL. THE RECIPIENT(S) OF THIS DOCUMENT IS / ARE
 PROHIBITED FROM DISCLOSURE, REPRODUCTION, COPIES, OR ANY OTHER
 PERSON WITHOUT PRIOR WRITTEN CONSENT OF THE COPYRIGHT HOLDER.
 CONTRACTOR TO CHECK AND VERIFY ALL LEVELS, DATUMS & DIMENSIONS ON SITE AND
 SHALL REPORT ANY DISCREPANCIES OR OMISSIONS TO THIS OFFICE PRIOR TO START OF
 WORK & DURING THE CONSTRUCTION PHASE. IT IS TO BE READ AND
 UNDERSTOOD IN CONJUNCTION WITH STRUCTURAL, MECHANICAL, ELECTRICAL AND OR
 ANY OTHER CONSULTANT'S DOCUMENTATION AS MAY BE APPLICABLE TO THE PROJECT
 PRIOR TO START OF WORK. NO PART OR ANY PART OF THIS DOCUMENT OR ANY
 DRAWING SHALL ONLY BE PERMITTED IN ITS DIGITAL FORM.

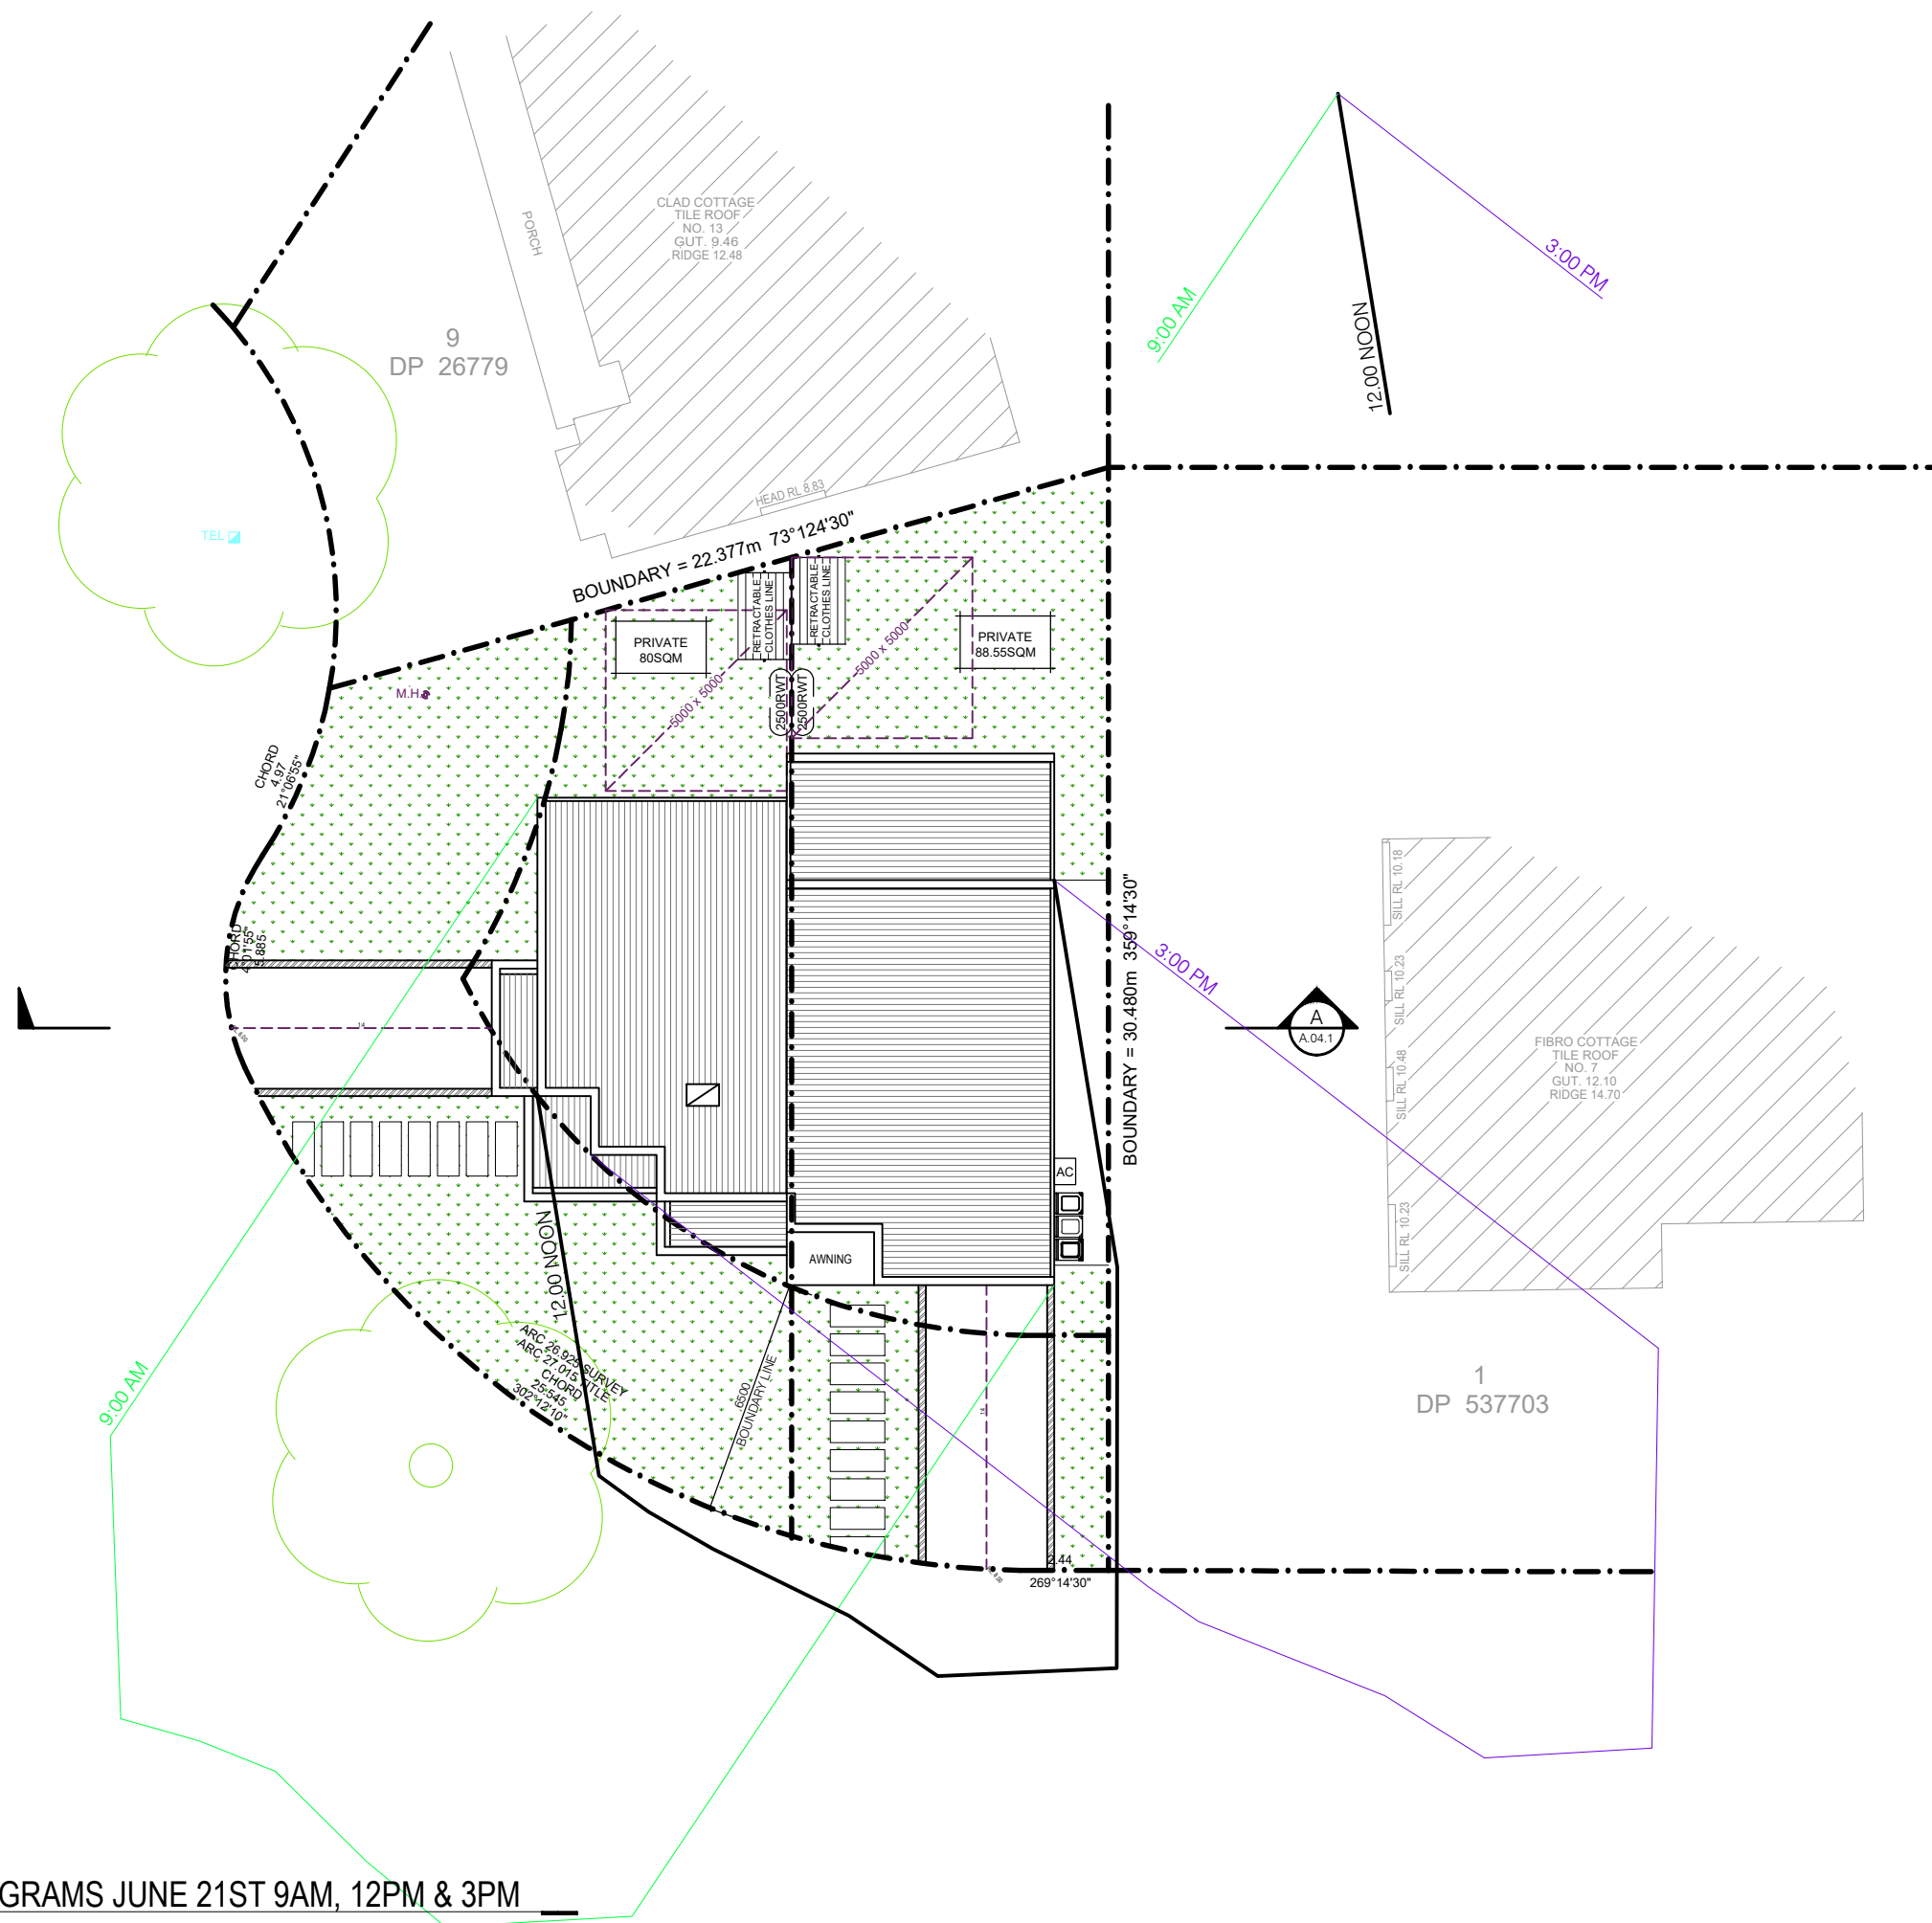

PROPOSED SHADOW DIAGRAMS JUNE 21ST 9AM, 12PM & 3PM
SCALE - 1 : 200

01	DEVELOPMENT APPLICATION	SK	17.09.2023
REV	AMENDMENT DETAILS	BY	DATE

PROJECT STAGE
DEVELOPMENT APP.

PROJECT DETAILS

DUAL-OCCUPANCY


11 BROWNING STREET,
EAST HILLS

CLIENT DETAILS

DRAWING TITLE

PROPOSED SHADOW
DIAGRAMS - JUNE 21


DRAWN
SK
DESIGNED
FB
CHECK
FB

A circular north arrow symbol with a triangle pointing upwards and the word "NORTH" written below it.

DATE DRAWN
SEPT 2022

DRAWING SCALE
1 : 250

SHEET S
A3

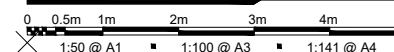

**ACCREDITED
BUILDING DESIGNER**

ACCREDITATION NUMBER: 6613 - MEMBER NUMBER 6763-2

PROJECT NUMBER	DRAWING NUMBER	REVISION
FB0004	A.06.1	01