


ELEVATION 3

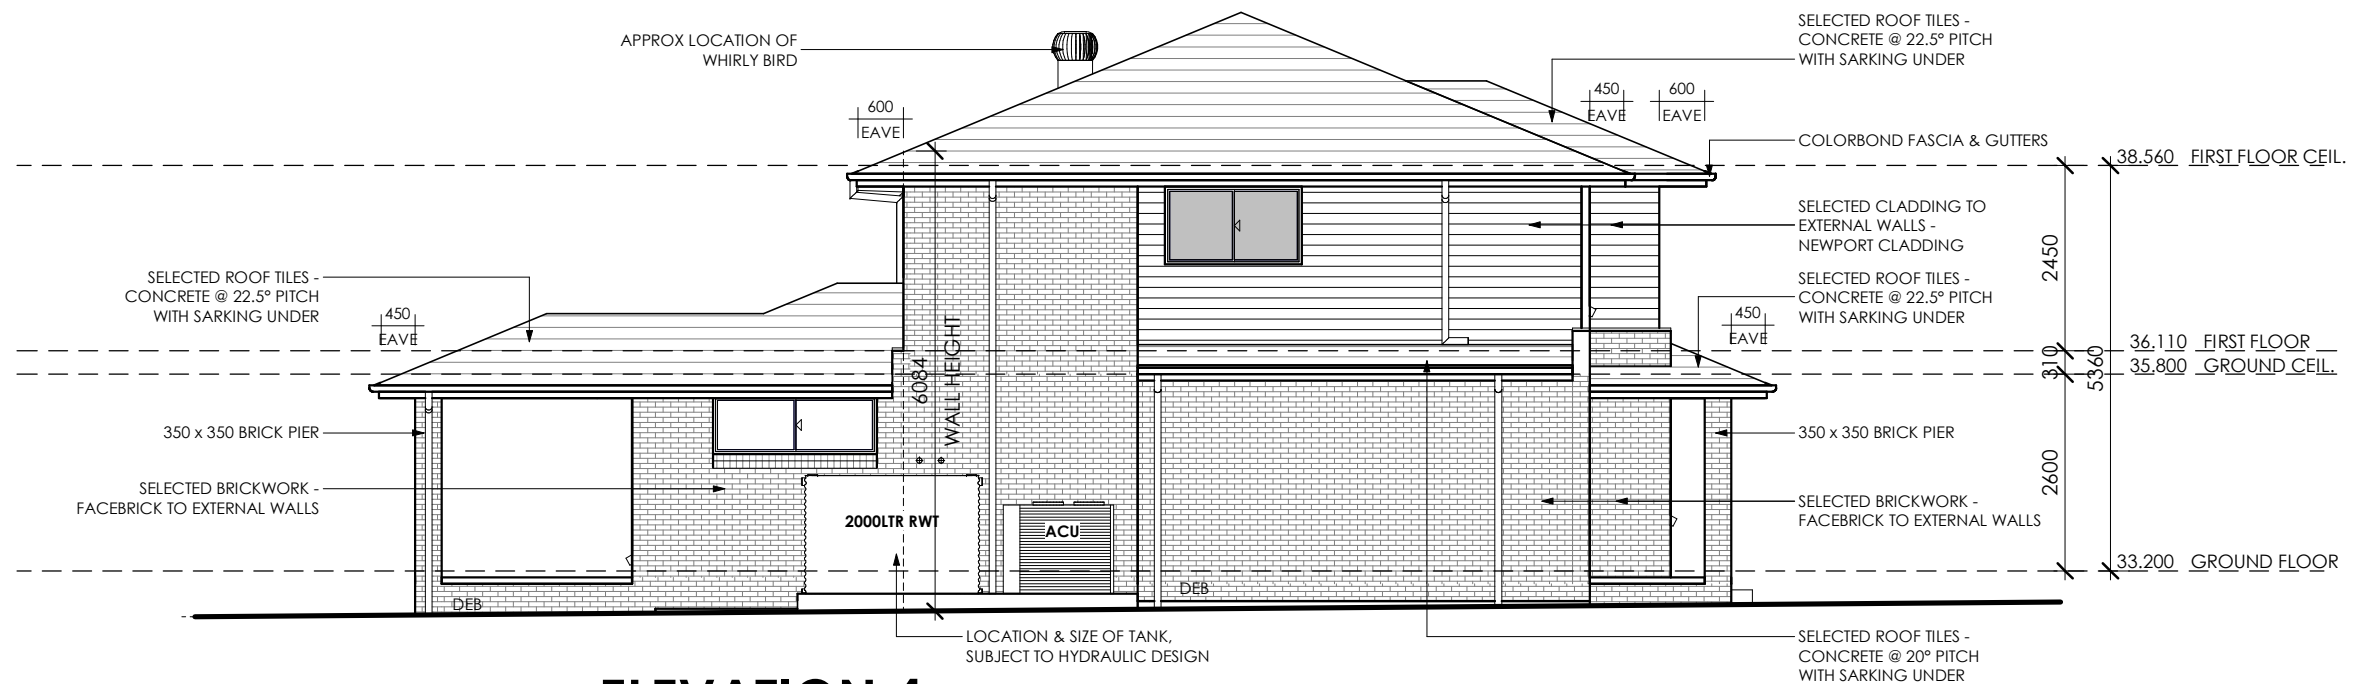

ELEVATION 4



THIS DRAWING IS
SUBJECT TO COPYRIGHT
LAWS AND MAY NOT BE
COPIED WITHOUT THE
WRITTEN PERMISSION
OF ASHMONT HOMES
©

ADDRESS: SUITE 1103,
31 LASSO ROAD
GREGORY HILLS, NSW
2557

PHONE: (02) 8328 1388

GENERAL NOTES:

- LEVELS ARE APPROX. ONLY AND SHOULD ONLY BE VERIFIED ON SITE PRIOR TO WORK COMMENCING.
- FIGURED DIMENSIONS ARE TO BE TAKEN IN PREFERENCE TO SCALING.
- ALL MEASUREMENTS ARE IN MILLIMETERS UNLESS OTHERWISE STATED.
- WINDOW SIZES ARE NOMINAL ONLY. FINAL WINDOW SCHEDULE BY BUILDER.
- DIMENSIONS ARE TO BE VERIFIED BY BUILDER PRIOR TO COMMENCEMENT OF WORK.
- ALL SERVICES ARE TO BE LOCATED PRIOR TO COMMENCEMENT OF WORK.
- ALL CONSTRUCTION TO BE IN ACCORDANCE WITH B.C.A AND ANY OTHER RELEVANT AUSTRALIAN STANDARDS.
- ALL CONSTRUCTION TO BE IN ACCORDANCE WITH ATTACHED BASIX CERTIFICATE.

JOB No: 020WING

CLIENT: **PHONG & ANG TRAN**

SITE ADDRESS:
**LOT 451 (DP 1050059)
20 WINGARA STREET
CHESTER HILL, NSW 2162**

HOUSE TYPE

MODEL: CUSTOM DOUBLE STOREY

FACADE: CLASSIC

SPECIFICATION: INSPIRE

DRAWING TITLE:
ELEVATIONS 3-4

DRAWN BY:

RLD

DATE:

30.07.22

PROJECT TYPE:

AMENDED SUBMISSION PLANS

COUNCIL AREA:

CANTERBURY/BANKSTOWN


LODGEMENT:
DA

SHEET No:
12


ISSUE:
C

SCALE:


1 : 100

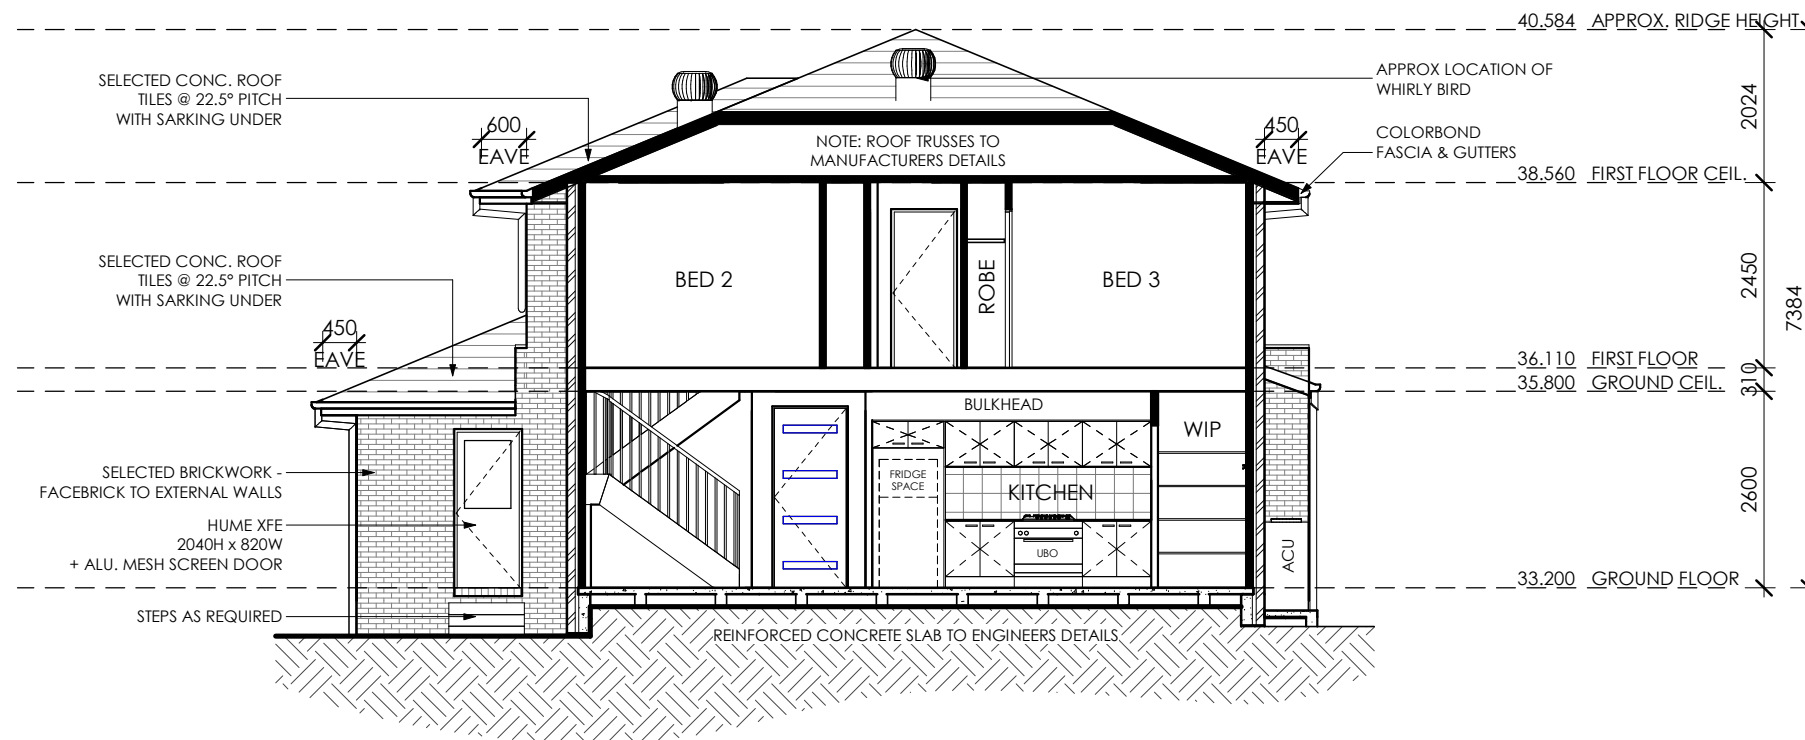

SECTION A-A

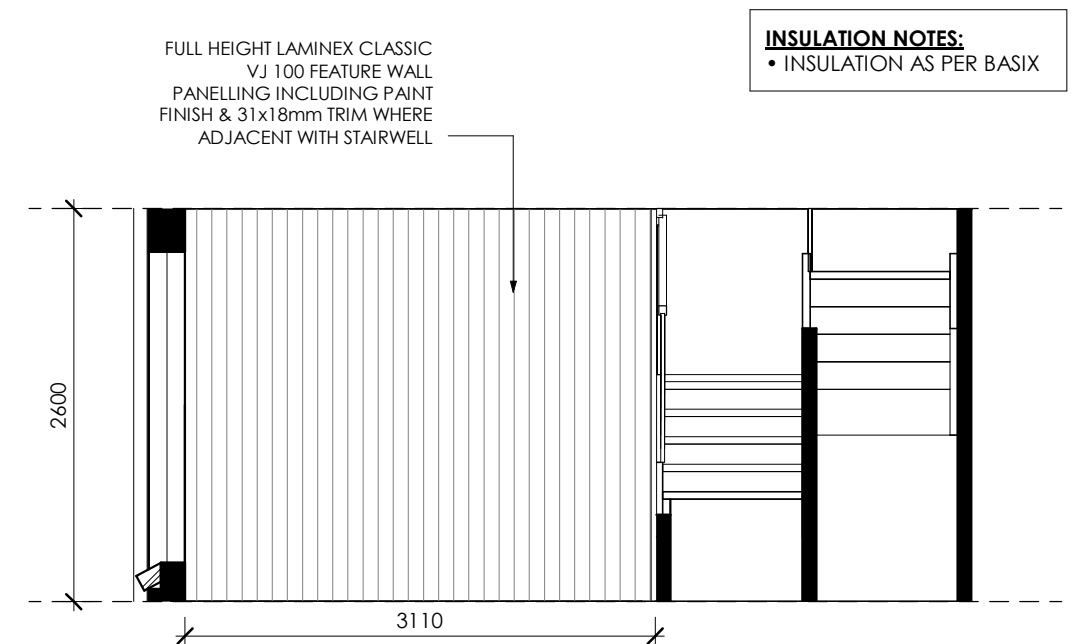

SECTION C-C

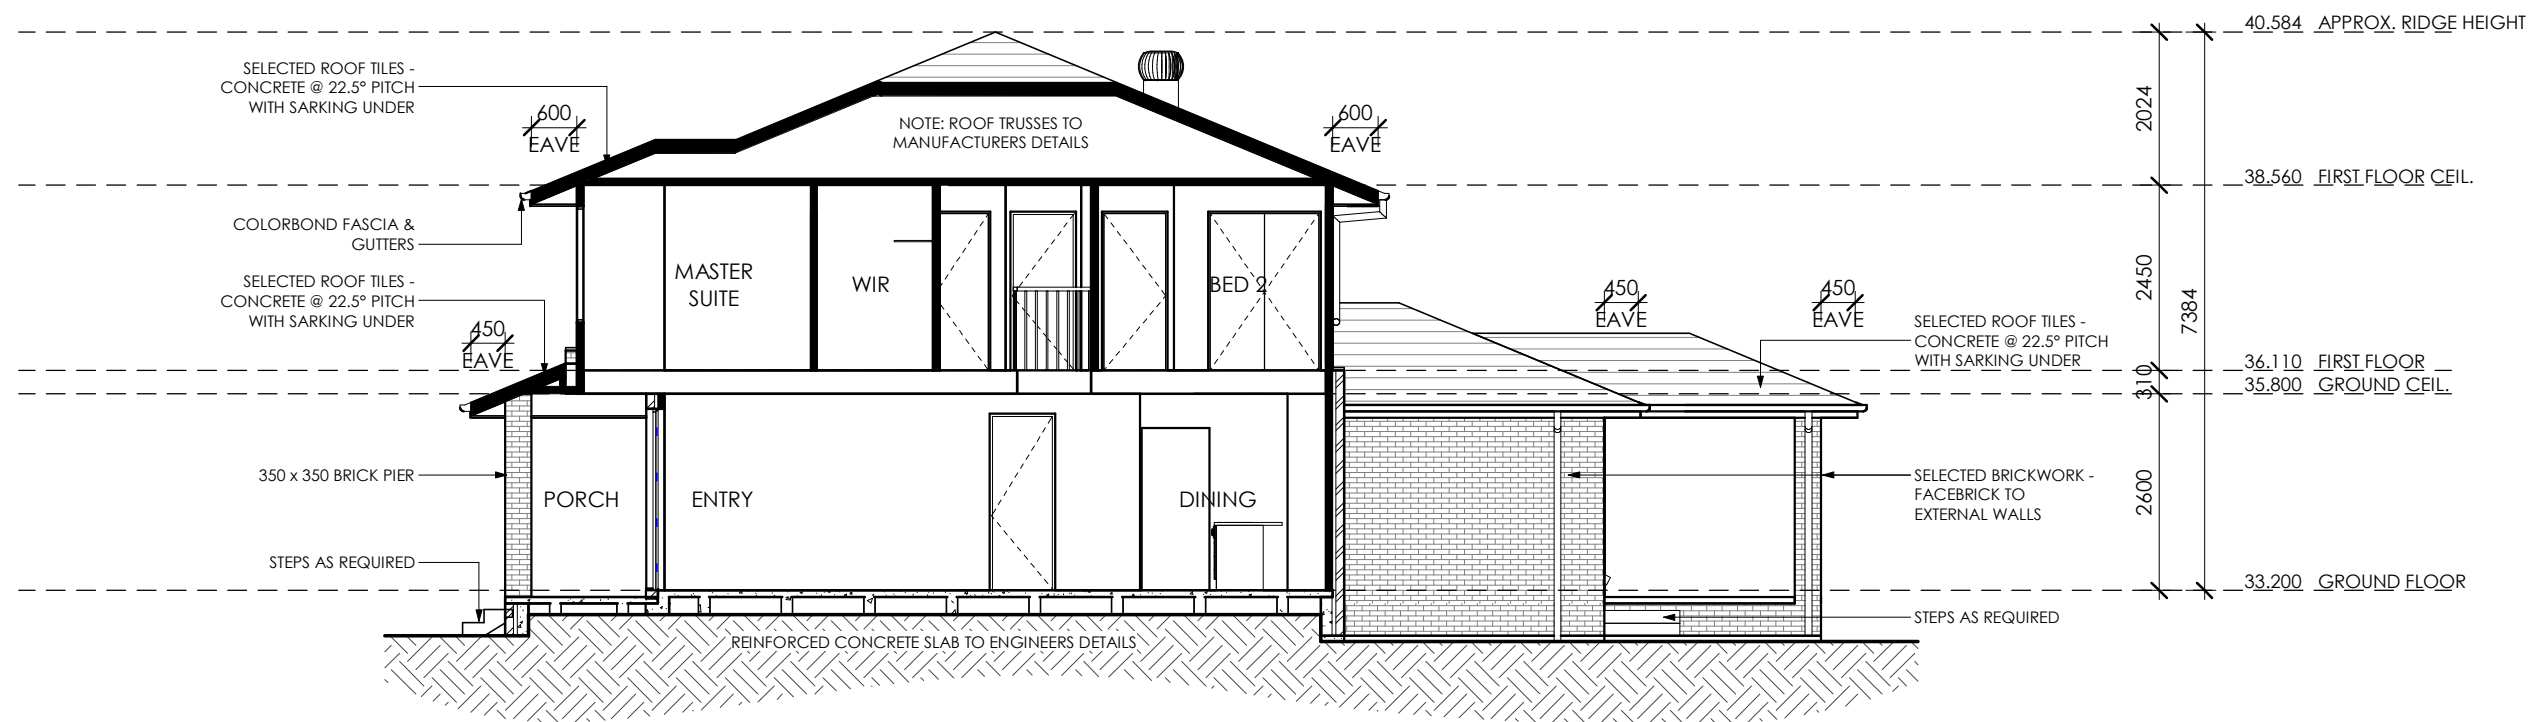

SECTION B-B



THIS DRAWING IS
SUBJECT TO COPYRIGHT
LAWS AND MAY NOT BE
COPIED WITHOUT THE
WRITTEN PERMISSION
OF ASHMONT HOMES
©

ADDRESS: SUITE 1103,
31 LASSO ROAD
GREGORY HILLS, NSW
2557

PHONE: (02) 8328 1388

GENERAL NOTES:

- LEVELS ARE APPROX. ONLY AND SHOULD ONLY BE VERIFIED ON SITE PRIOR TO WORK COMMENCING.
- FIGURED DIMENSIONS ARE TO BE TAKEN IN PREFERENCE TO SCALING.
- ALL MEASUREMENTS ARE IN MILLIMETERS UNLESS OTHERWISE STATED.
- WINDOW SIZES ARE NOMINAL ONLY. FINAL WINDOW SCHEDULE BY BUILDER.
- DIMENSIONS ARE TO BE VERIFIED BY BUILDER PRIOR TO COMMENCEMENT OF WORK.
- ALL SERVICES ARE TO BE LOCATED PRIOR TO COMMENCEMENT OF WORK.
- ALL CONSTRUCTION TO BE IN ACCORDANCE WITH B.C.A AND ANY OTHER RELEVANT AUSTRALIAN STANDARDS.
- ALL CONSTRUCTION TO BE IN ACCORDANCE WITH ATTACHED BASIX CERTIFICATE.

JOB No: 020WING	HOUSE TYPE	DRAWN BY:	PROJECT TYPE:		
CLIENT: PHONG & ANG TRAN	MODEL: CUSTOM DOUBLE STOREY	RLD	AMENDED SUBMISSION PLANS		
SITE ADDRESS: LOT 451 (DP 1050059) 20 WINGARA STREET CHESTER HILL, NSW 2162	FACADE: CLASSIC	DATE:	COUNCIL AREA:	SCALE:	
	SPECIFICATION: INSPIRE	31.08.22	CANTERBURY/BANKSTOWN	As indicated	
DRAWING TITLE: SECTIONS			LODGEMENT: DA	SHEET No: 13	ISSUE: C