




01 South Elevation - Proposed
1:100

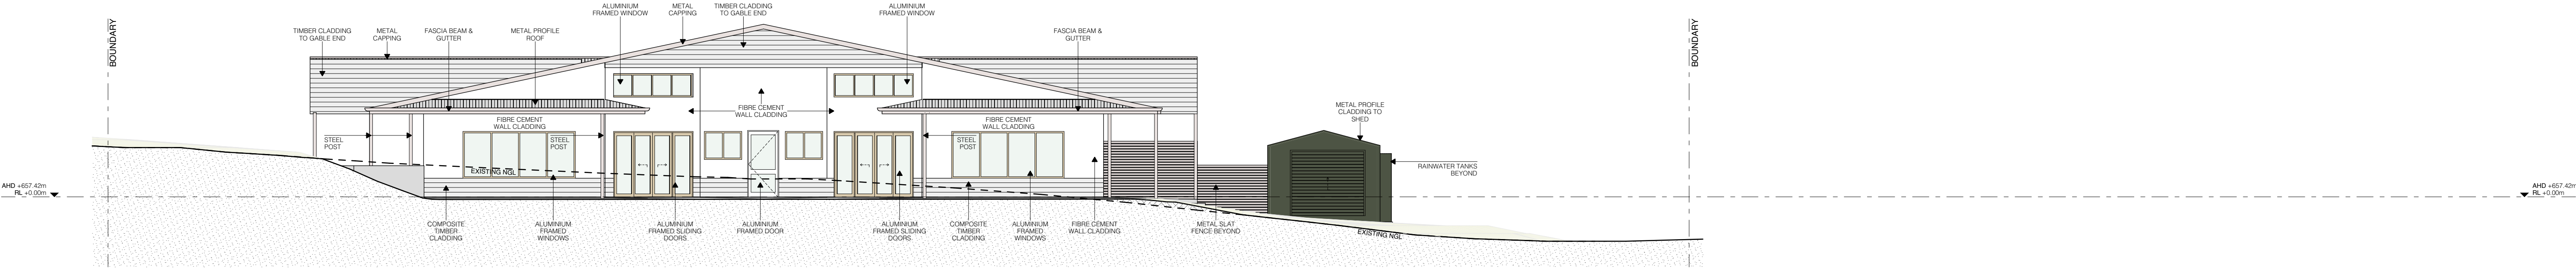


02 North Elevation - Proposed
1:100

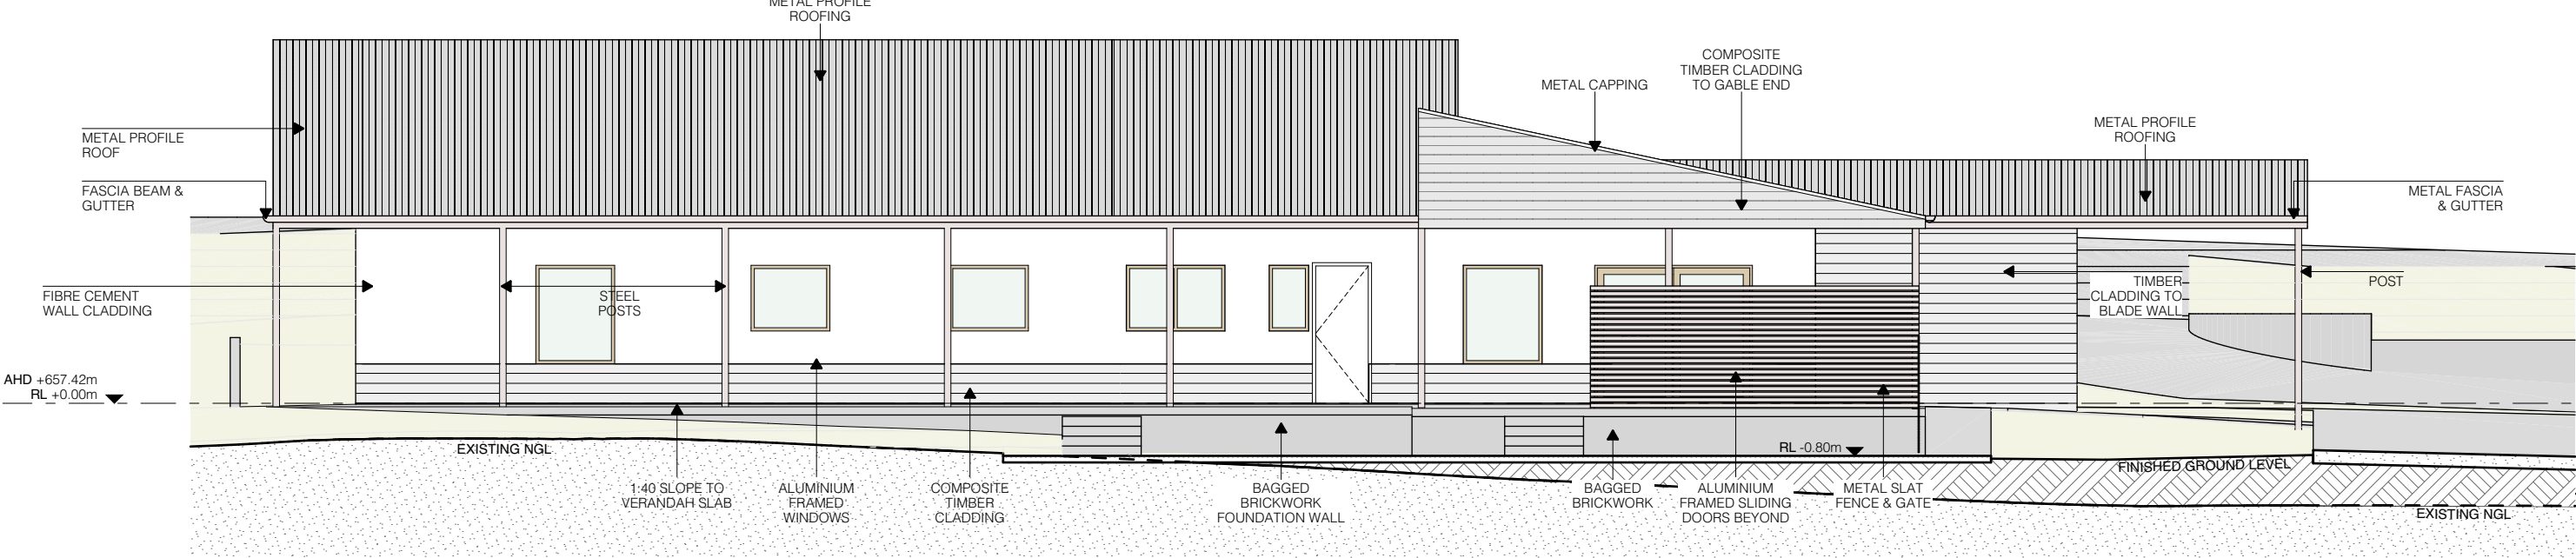

03 West Elevation - Proposed
1:100

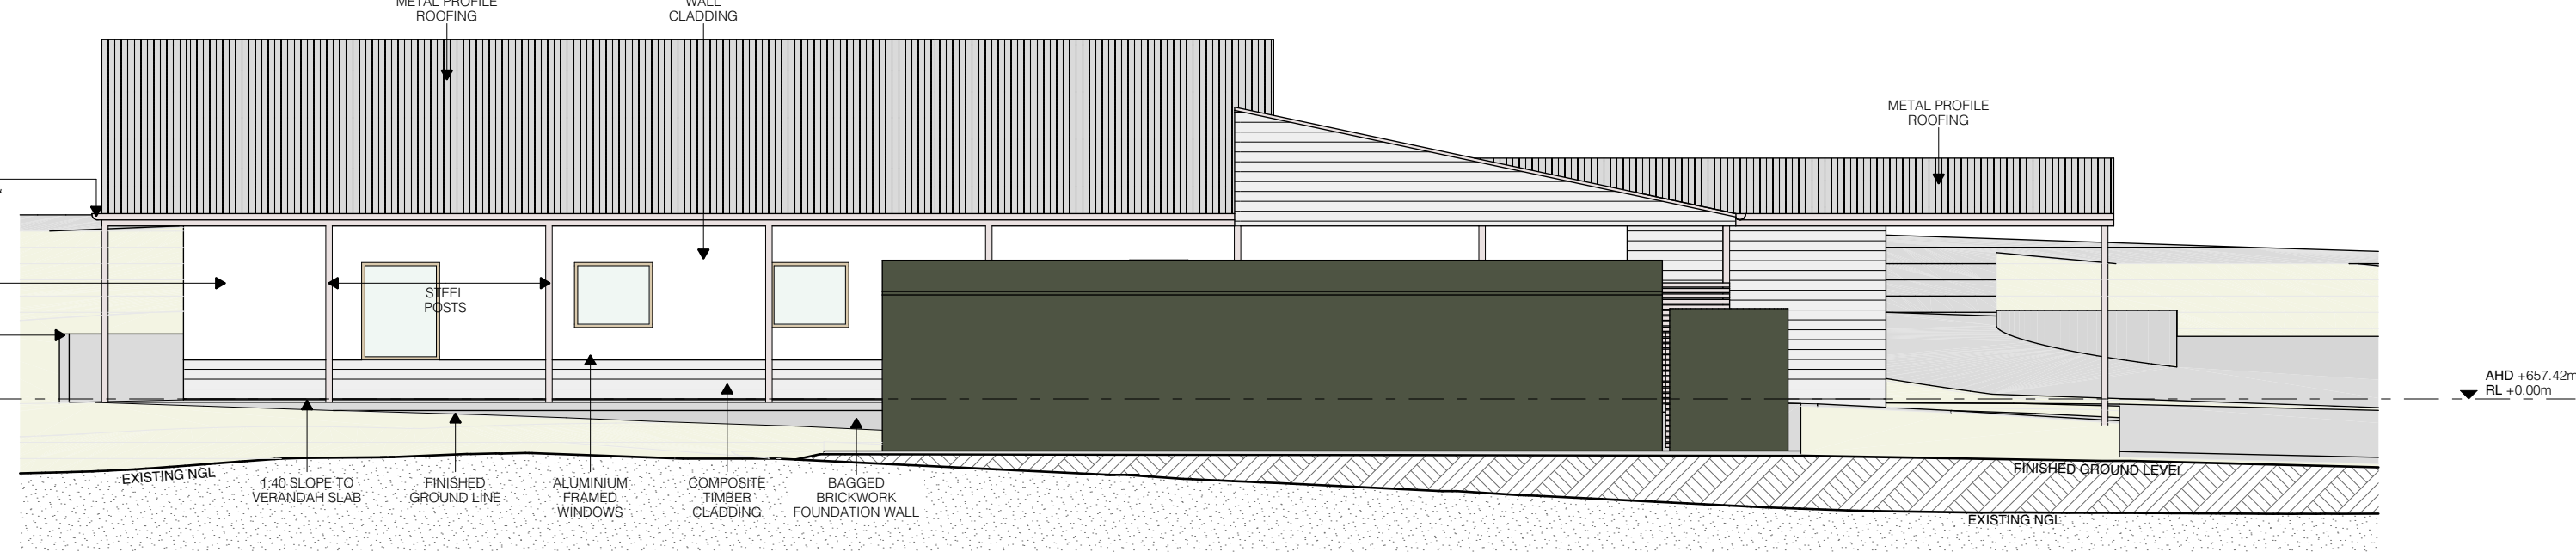

04 West Elevation - Proposed
1:100

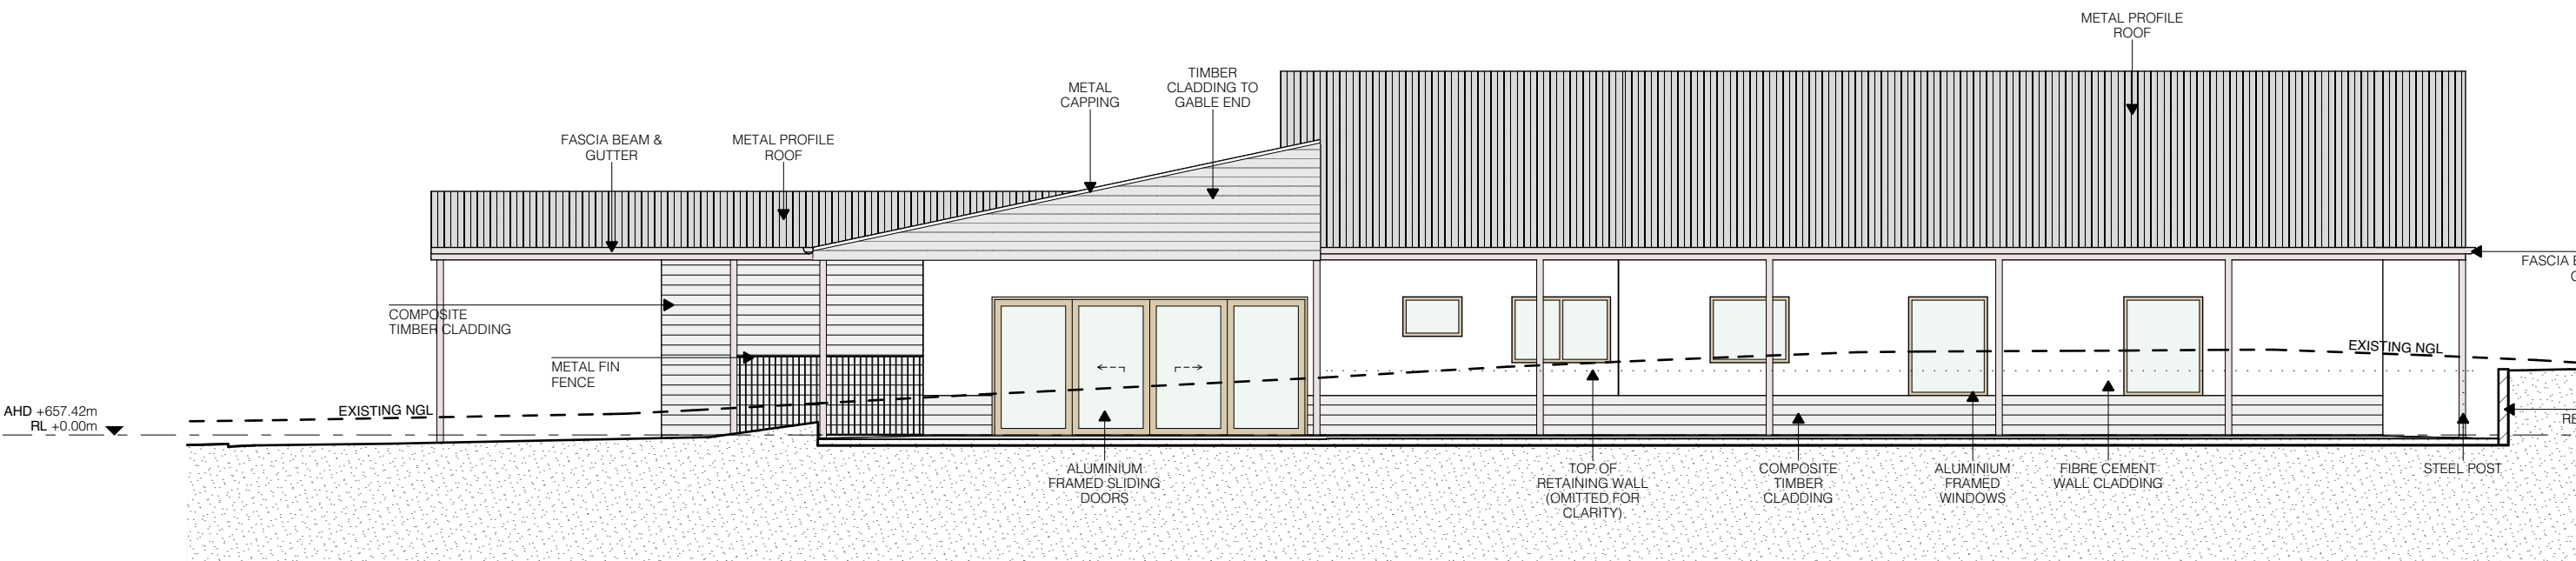

05 East Elevation - Proposed
1:100



06 East Site Elevation/Section - Proposed
1:100