


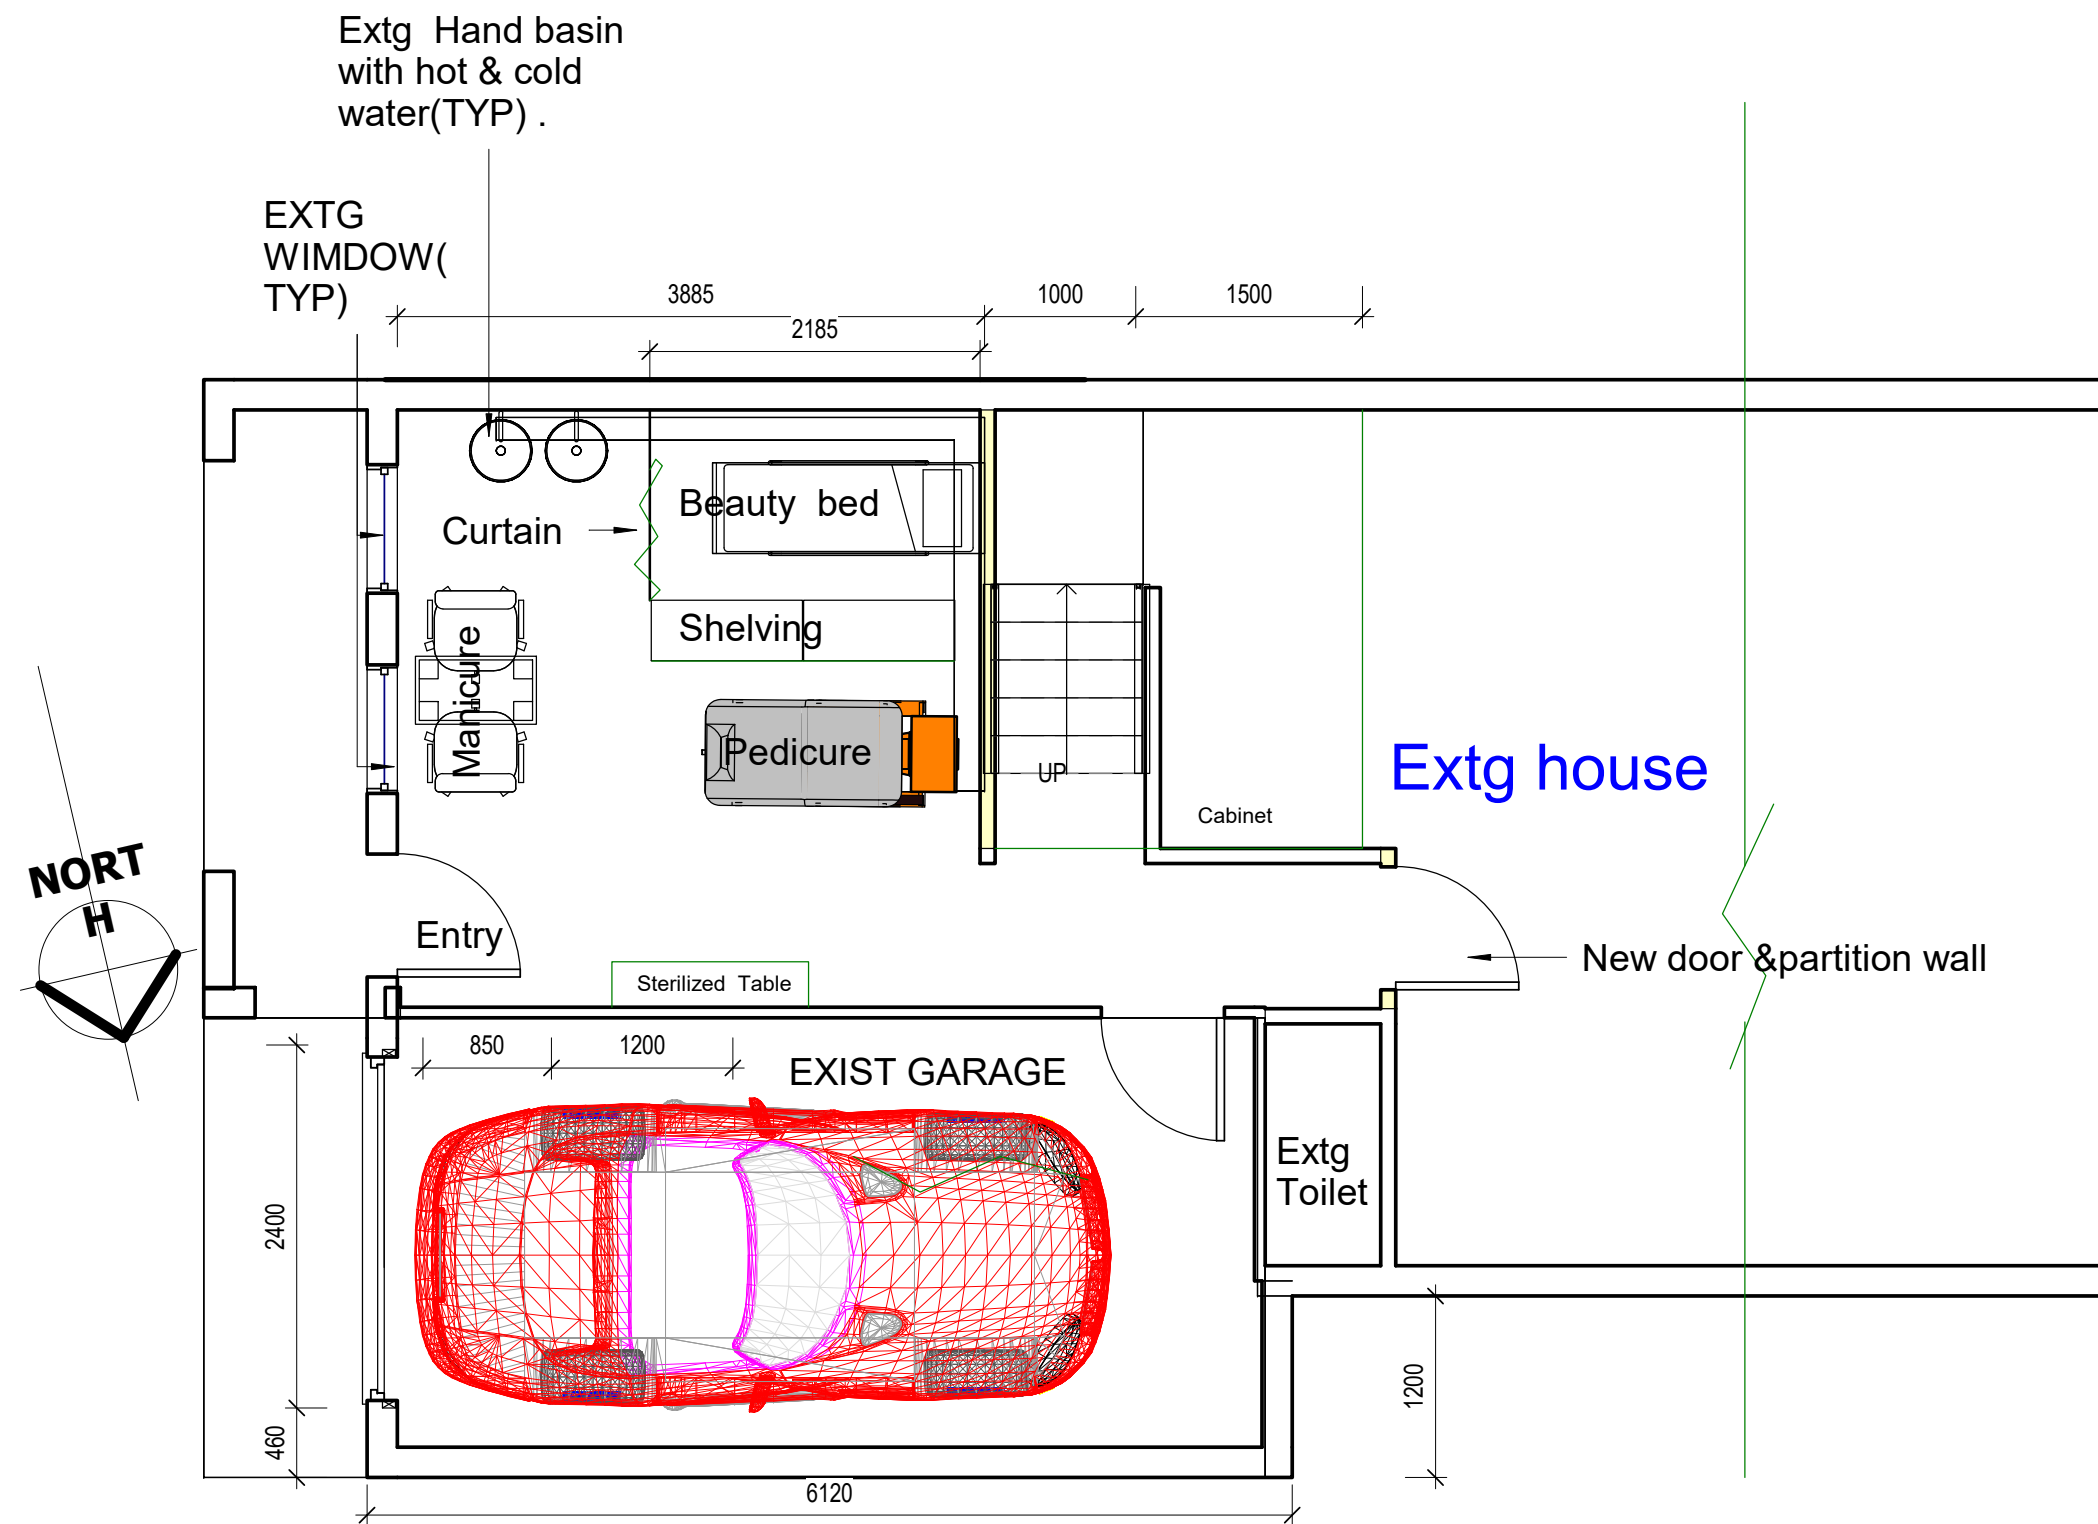

NOTE:

	New Dry wall
	Exist Walls (TYP)

1 Neighbour notification plan

1 : 50

Sambuild P/L
Building designer & Project Manager

AIB & BDAA member .Accreditation : No: 6425
3/8 John st Cabramatta 2166 . Tel : 02 .81027761 MOB: 0402479550
sambuildptyltd@gmail.com

No.	Description	Date

Owner
NGOC - NGUYEN

Project Name
HOME BUSINESS BEAUTY & NAILS
24 BINNA BURRA VILLAWOOD 2163

Copy right by Sambuild P/L

Neighbour notification plan

Job No: :281022	Issue Date
Date	Sammy -Tran
Drawn by	S.Tran
Checked by	S.Tran

bdaa
BUILDING DESIGNERS
ASSOCIATION OF AUSTRALIA

A3-05

Scale 1 : 50