





QUARRY ENLARGEMENT PLAN (INSERT 1) 

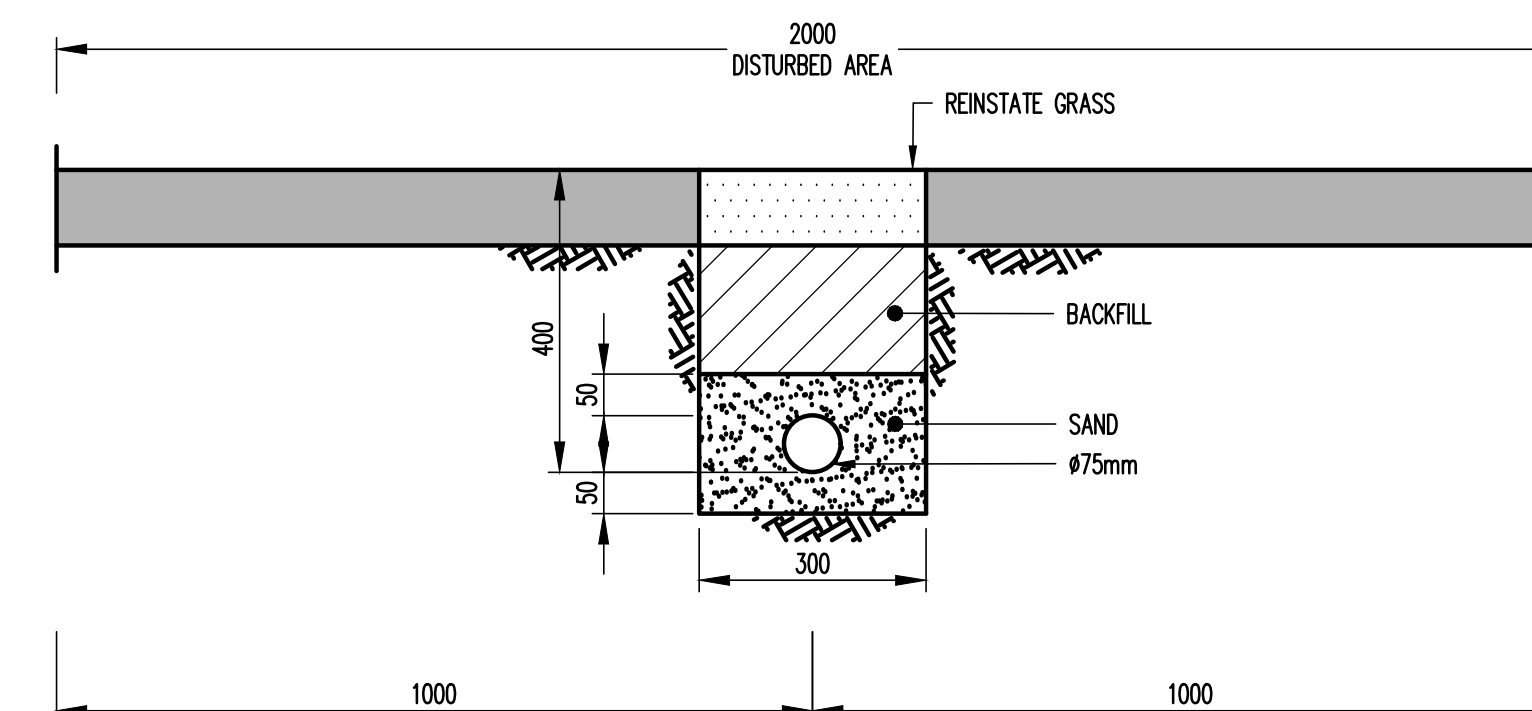

RISING MAIN TO QUARRY (SECTION A)
SCALE 1:10

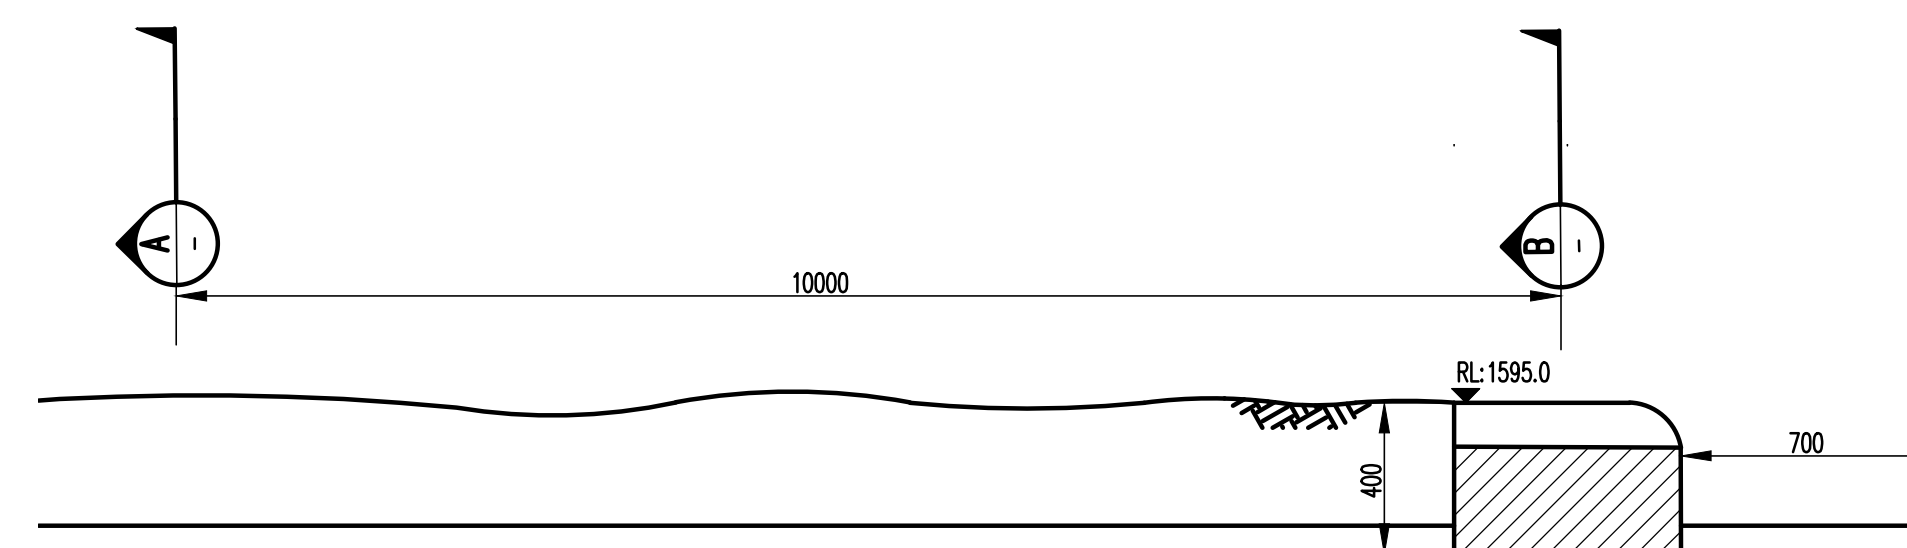

 Department of Planning
and Environment


Issued under the Environmental Planning and Assessment Act 1979

Approved Application No 22/14835

Granted on the 28 March 2023

Signed D James


Sheet No 12 of 13

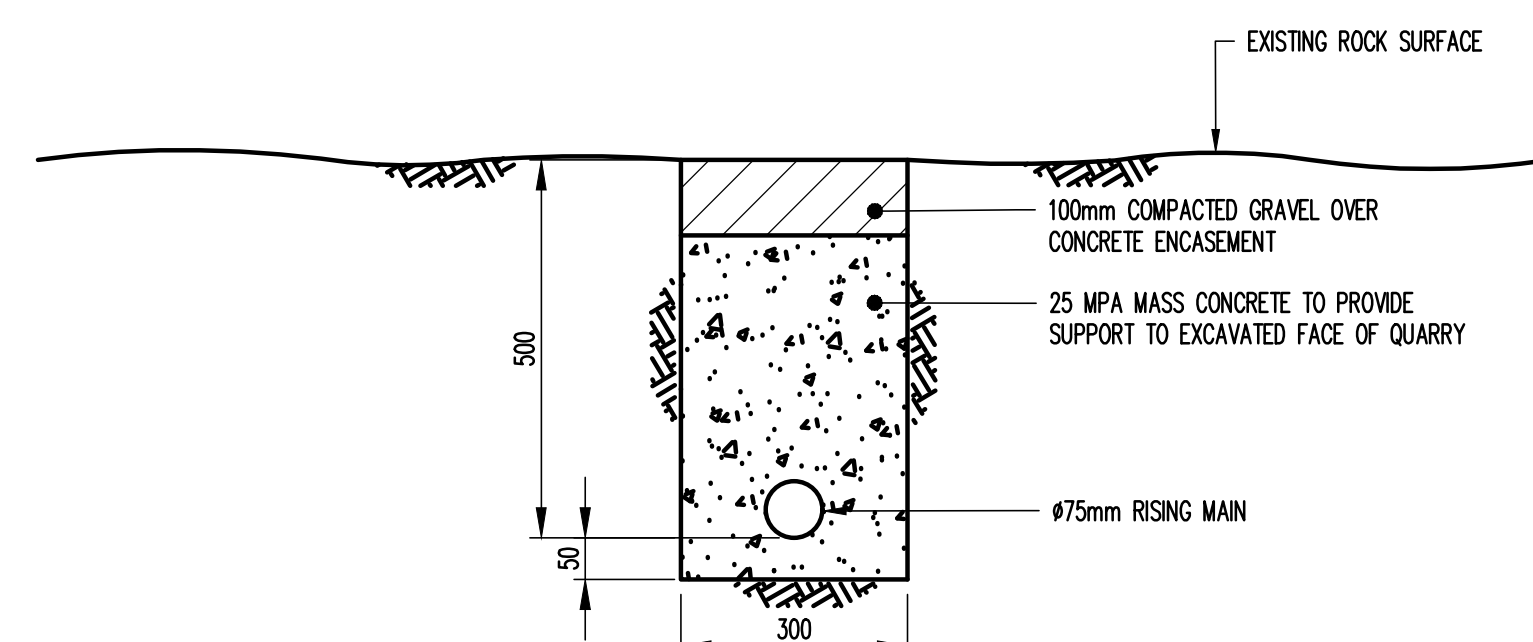

INTERFACE WITH QUARRY WALL (SECTION B)
SCALE 1:10



QUARRY DISCHARGE (SECTION C)
SCALE 1:20

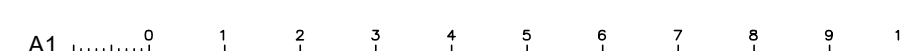[illegible]