


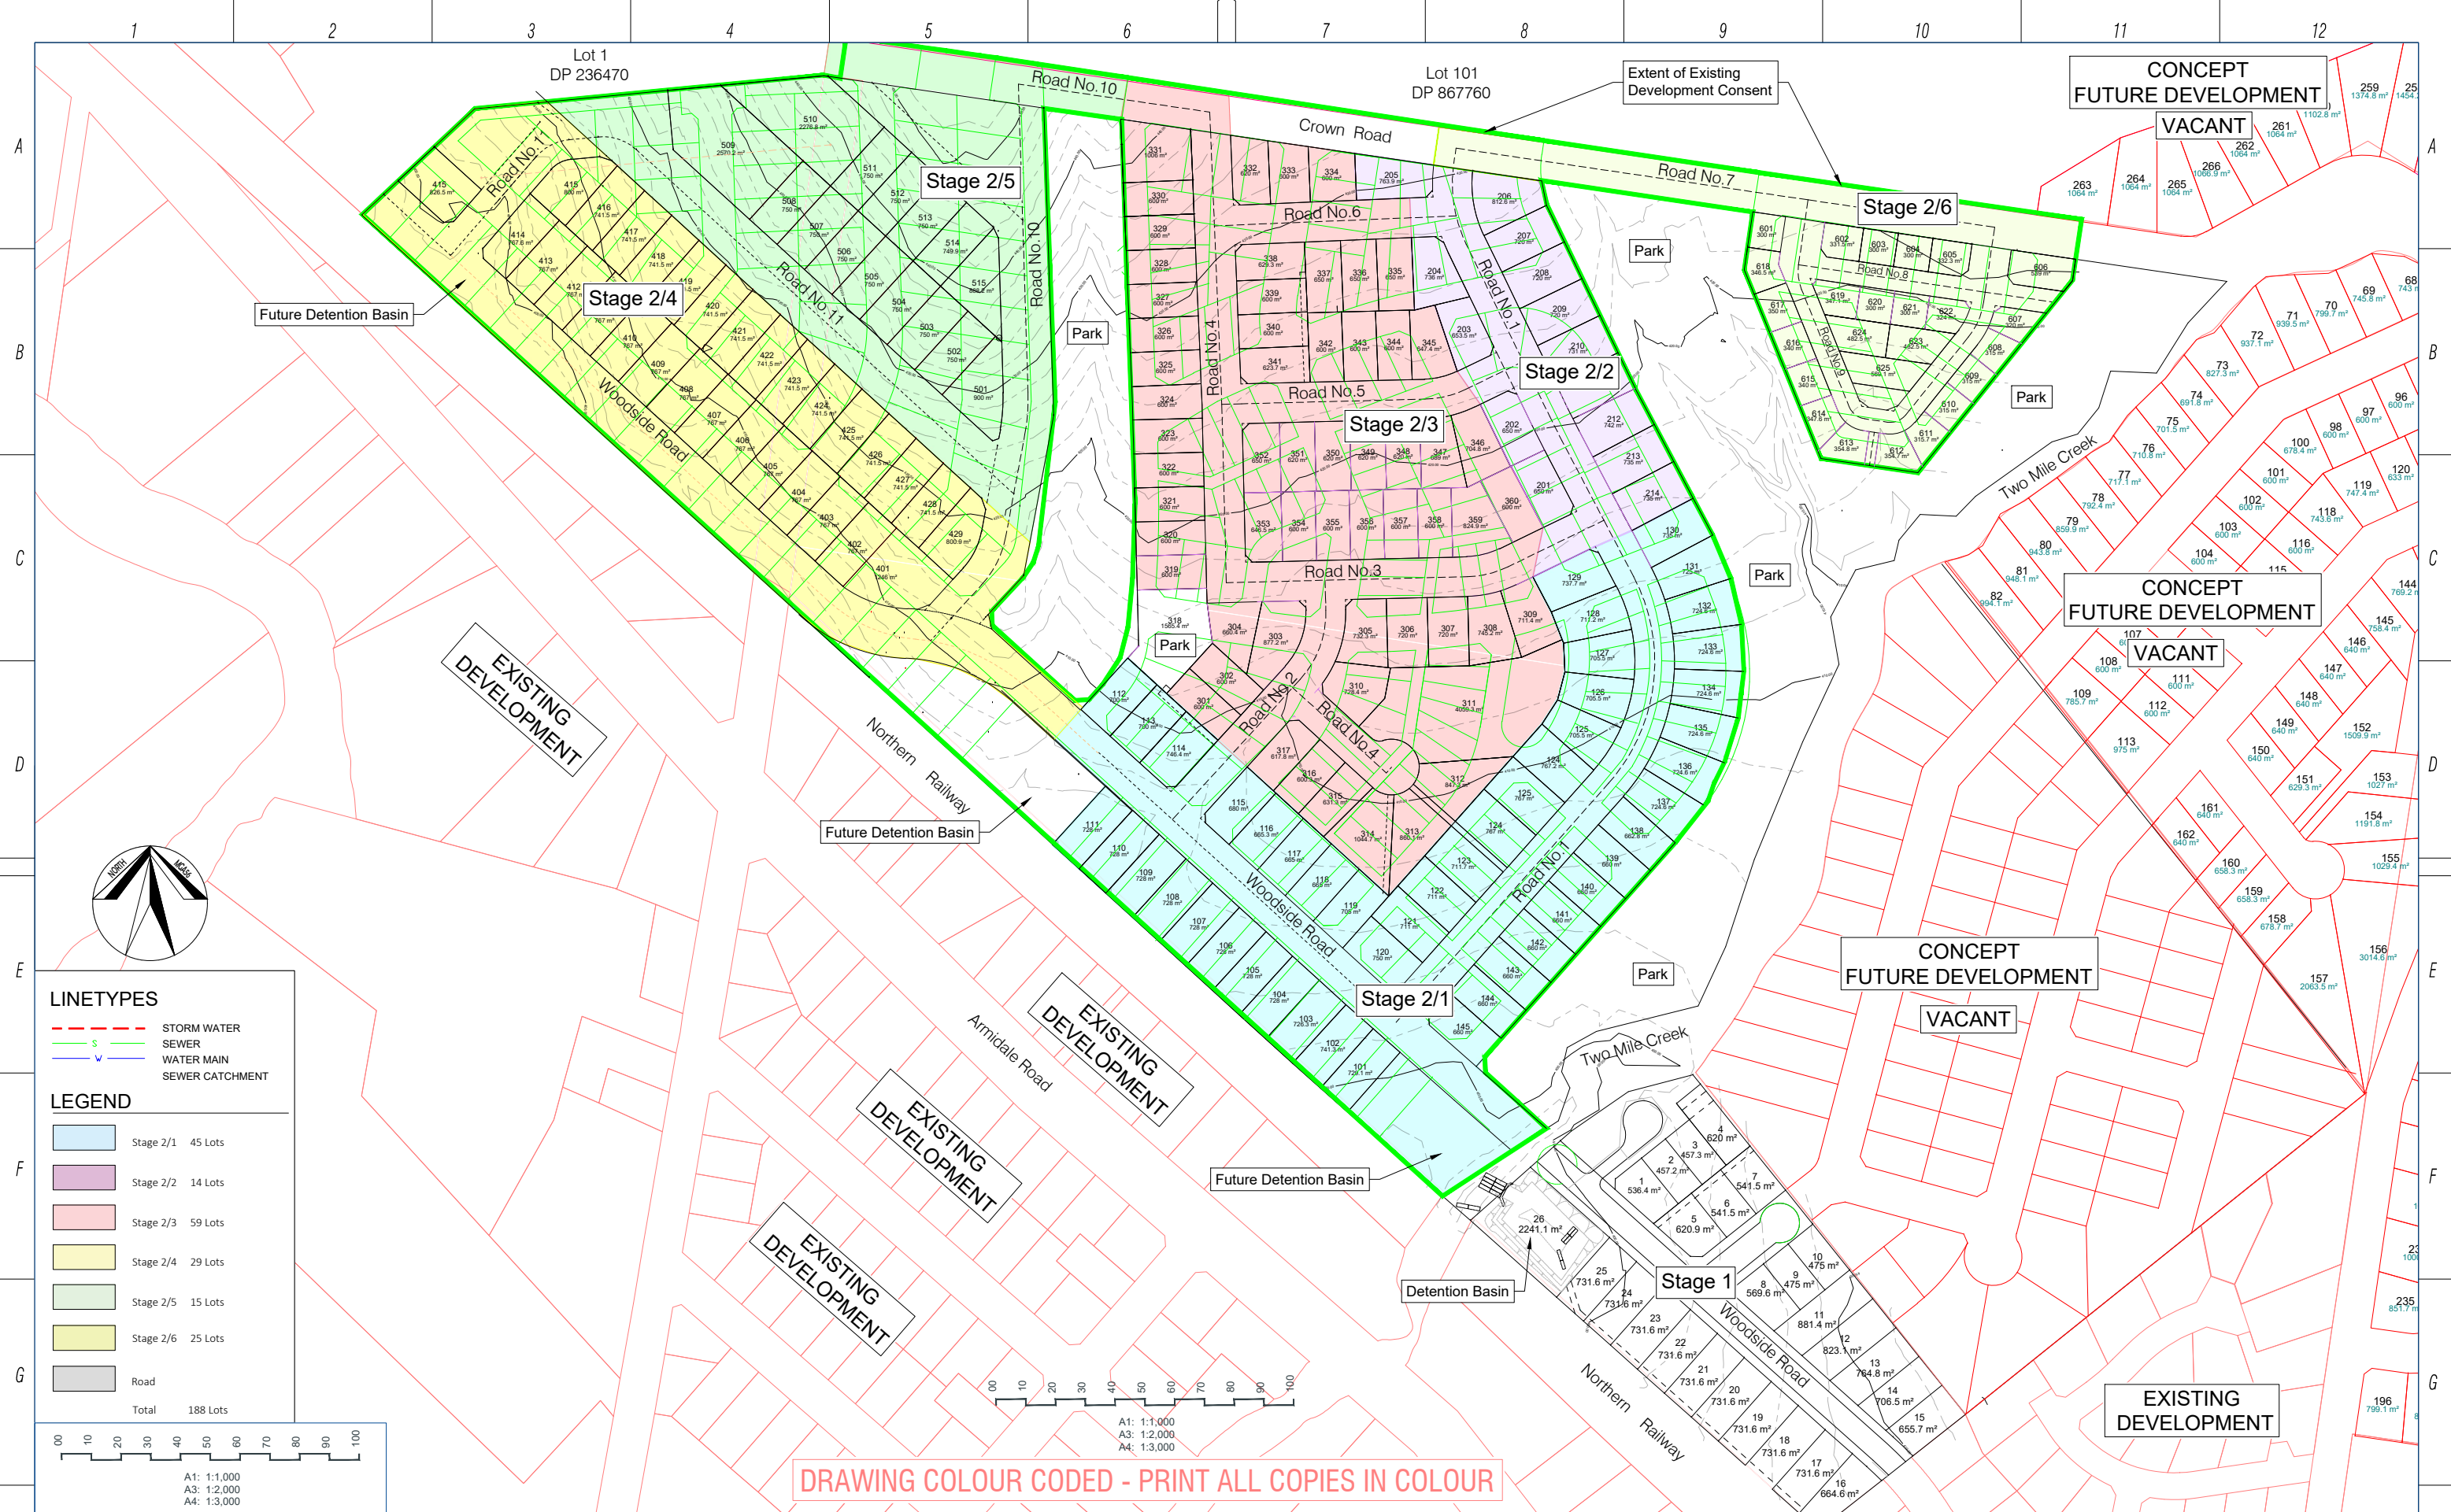

LINETYPES

- STORM WATER
- S- SEWER
- W- WATER MAIN
- V- SEWER CATCHMENT

LEGEND

[Light Blue Box]	Stage 2/1	45 Lots
[Purple Box]	Stage 2/2	14 Lots
[Pink Box]	Stage 2/3	59 Lots
[Yellow Box]	Stage 2/4	29 Lots
[Light Green Box]	Stage 2/5	15 Lots
[Yellow-Green Box]	Stage 2/6	25 Lots
[Grey Box]	Road	
Total		188 Lots

00 10 20 30 40 50 60 70 80 90 100

A1: 1:1,000
A3: 1:2,000
A4: 1:3,000