

No. 40



No. 38




No. 36




1 STREETScape VIEW

VIRGINIUS STREET

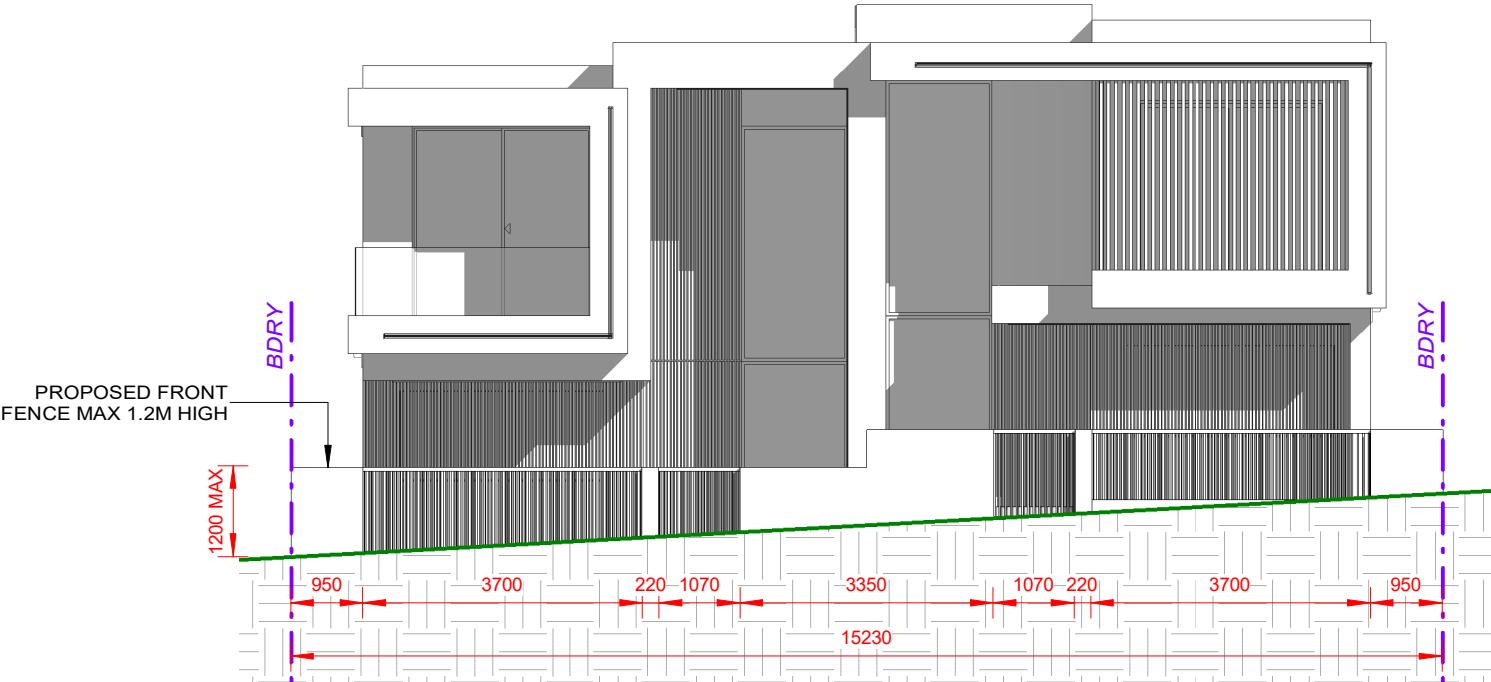

2 FRONT FENCE ELEVATION
1 : 100

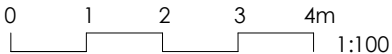

REV	DATE	DESCRIPTION	BY
A	14.10.2022	ISSUED FOR DA	DK

COPYRIGHT
All rights reserved.
These drawings, plans and specifications
and the copyright are the property of
Nemco Design and must not be used,
reproduced or copied wholly or in part
without the written permission of Nemco
Design.

NEMCO DESIGN
PTY LTD
STRUCTURAL ENGINEERING
& ARCHITECTURAL DESIGN

ADDRESS:
SUITE 4, LEVEL 1,
402-410 CHAPEL RD, BANKSTOWN,
NSW 2200
P: 9709 5566 M: 9422 606 228
E: abraham@nemcodesign.com.au

**PROPOSED ATTACHED DUAL OCCUPANCY
WITH GRANNY FLATS & POOLS**
38 VIRGINIUS ST, PADSTOW
LOT 19, DP 1528, SECTION C

**STREETSCAPE VIEW & FRONT FENCE
ELEVATION**

JOB NUMBER: 22713	DWG NUMBER: A15	ORIGINAL SIZE: A3
DESIGNED BY: A.N.	DATE: 14.10.2022	
DRAWN BY: A.N.	SCALE: AS SHOWN	