



1 SHADOW DIAGRAM - 21ST JUN AT 8AM
1 : 350

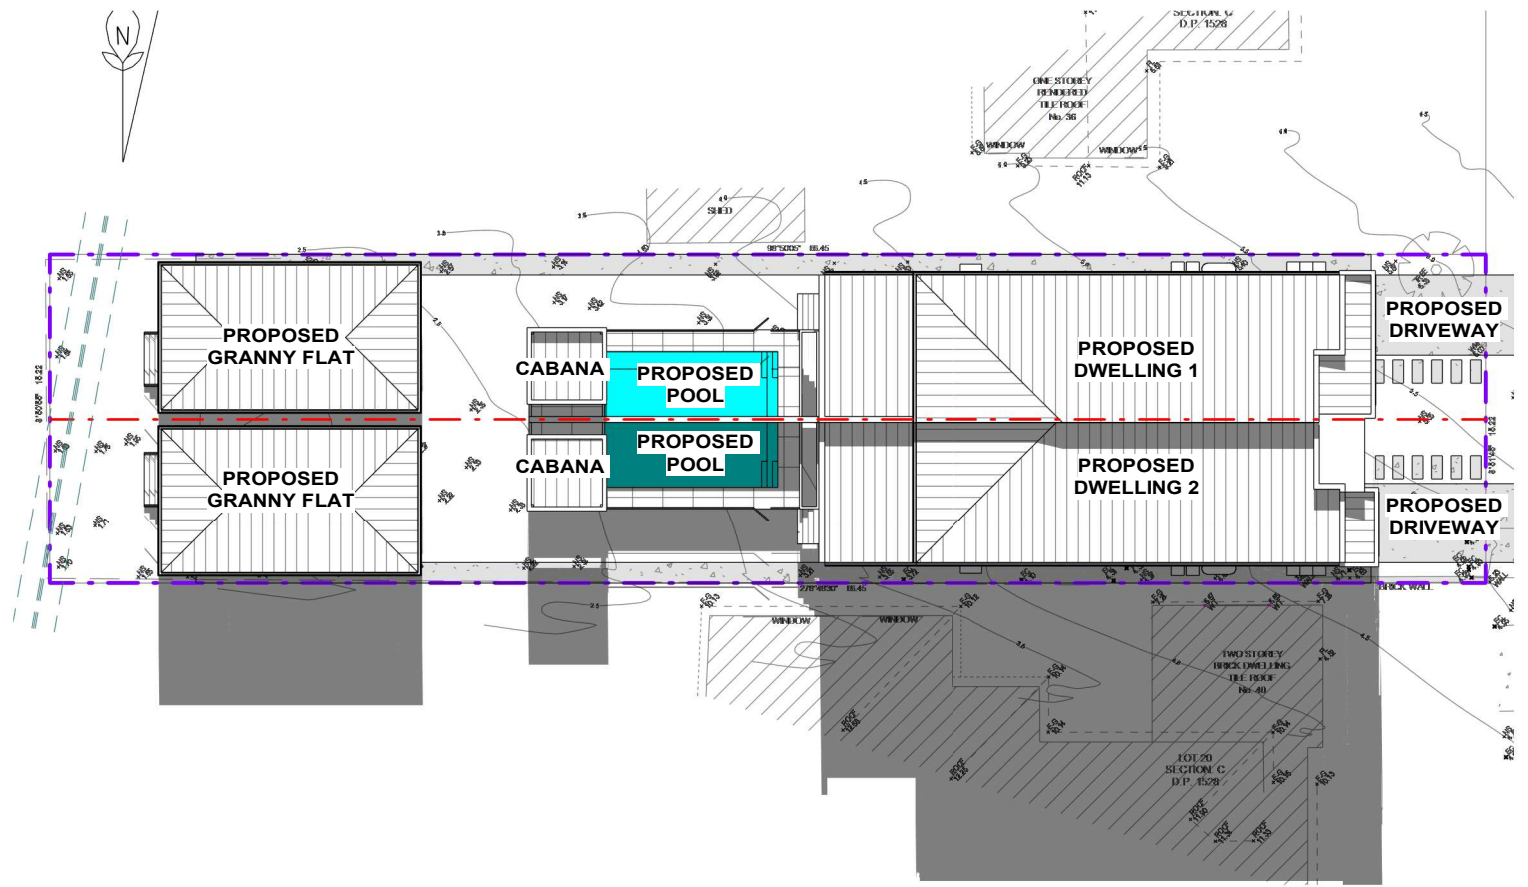

2 SHADOW DIAGRAM - 21ST JUN AT 12PM
1 : 350

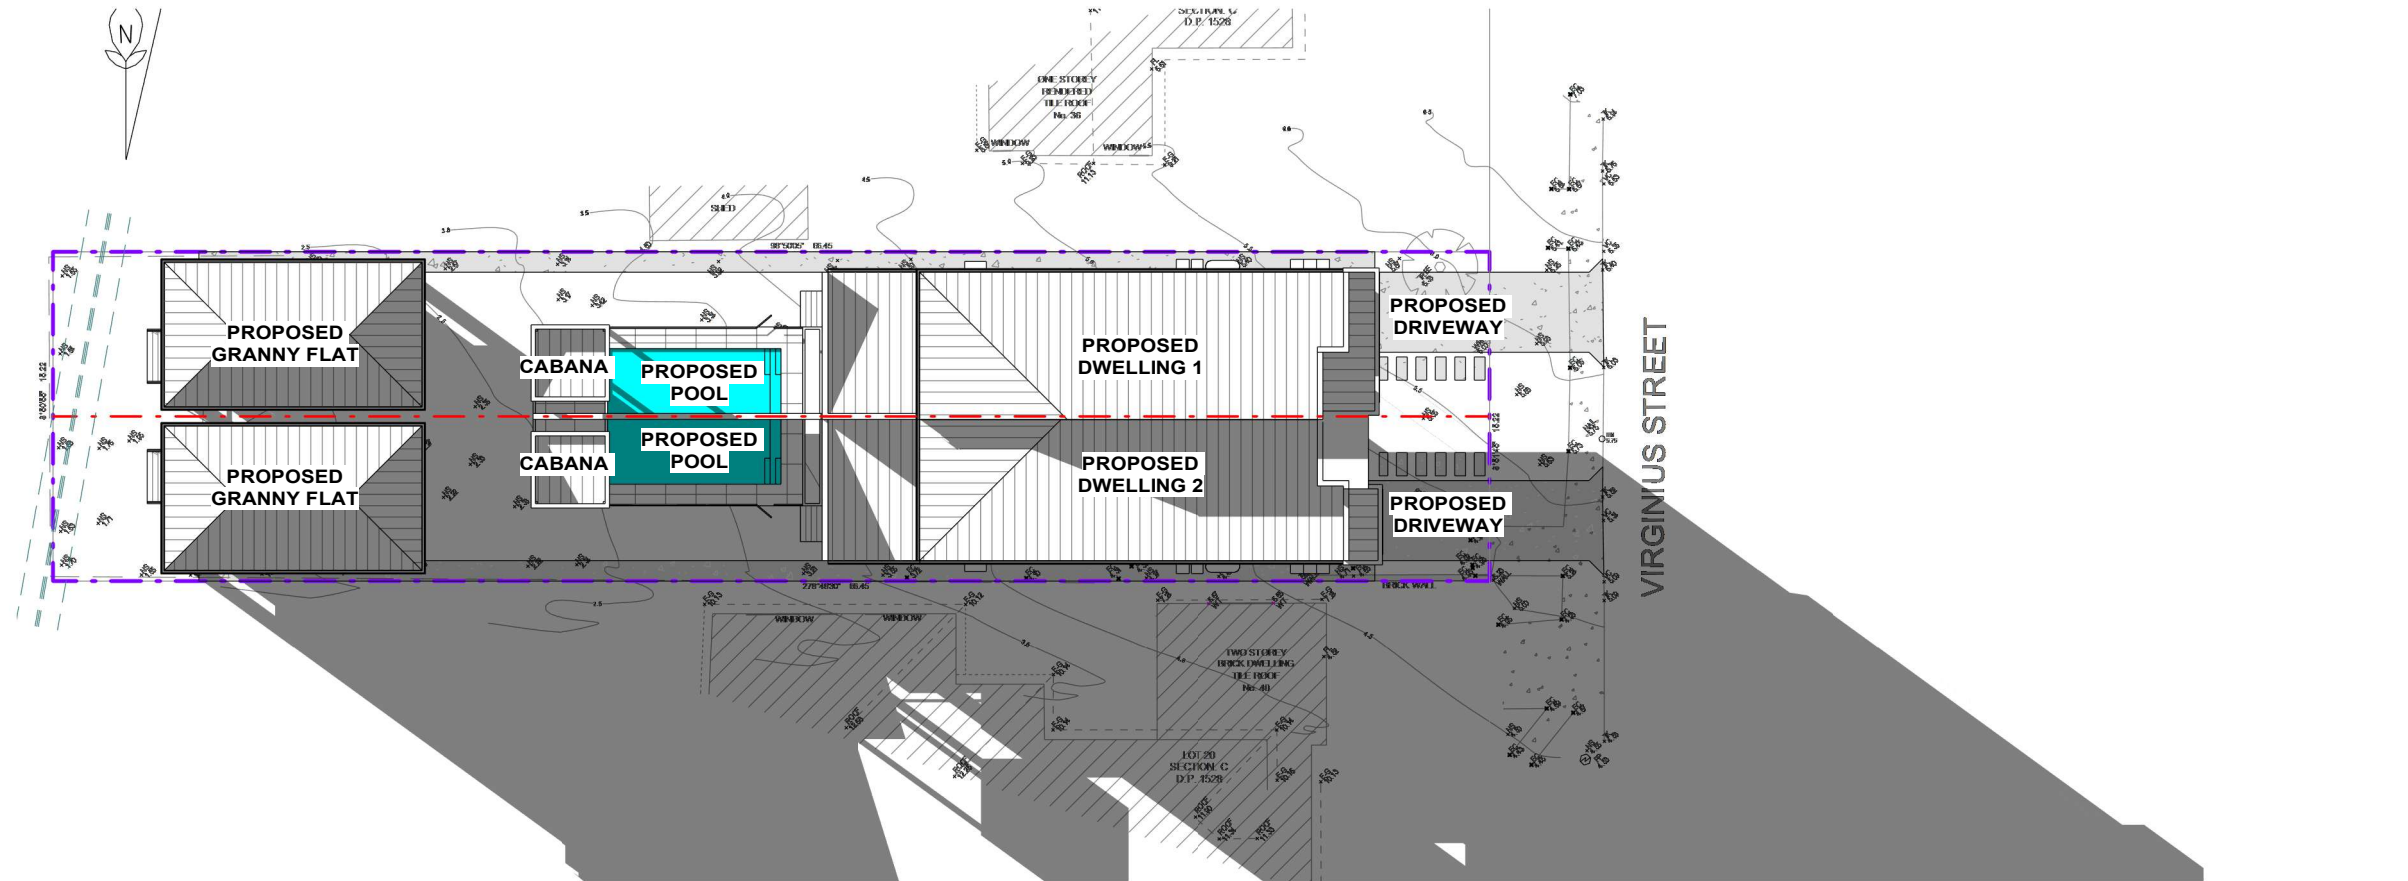

3 SHADOW DIAGRAM - 21ST JUN AT 4PM
1 : 350

0 2 4 6 8m
1:200

REV	DATE	DESCRIPTION	BY
A	07.11.2022	ISSUED FOR DA	DK

COPYRIGHT
All rights reserved.
These drawings, plans and specifications
and the copyright are the property of
Nemco Design and must not be used,
reproduced or copied wholly or in part
without the written permission of Nemco
Design.

NEMCO DESIGN
PTY LTD
STRUCTURAL ENGINEERING
& ARCHITECTURAL DESIGN

ADDRESS:
SUITE 4, LEVEL 1,
402-410 CHAPEL RD, BANKSTOWN,
NSW 2200
P: 9709 5555 M: 9422 606 228
E: abraham@nemcodesign.com.au

**PROPOSED ATTACHED DUAL OCCUPANCY
WITH GRANNY FLATS & POOLS**
38 VIRGINIUS ST, PADSTOW
LOT 19, DP 1528, SECTION C

SHADOW DIAGRAM - 21ST JUN - PART 1

JOB NUMBER: 22713	DWG NUMBER: A16.01	ORIGINAL SIZE: A3
DESIGNED BY: A.N.	DATE: 07.11.2022	
DRAWN BY: A.N.	SCALE: AS SHOWN	

7/11/2022 2:02:54 PM



1 3 HRS OF SUNLIGHT TO LIVING - 21ST JUN 1PM



2 3 HRS OF SUNLIGHT TO LIVING - 21ST JUN 2PM



3 3 HRS OF SUNLIGHT TO LIVING - 21ST JUN 3PM



4 3 HRS OF SUNLIGHT TO LIVING - 21ST JUN 4PM

REV	DATE	DESCRIPTION	BY
A	07.11.2022	ISSUED FOR DA	DK

COPYRIGHT
All rights reserved.
These drawings, plans and specifications
and the copyright are the property of
Nemco Design and must not be used,
reproduced or copied wholly or in part
without the written permission of Nemco
Design.

NEMCO DESIGN
PTY LTD
STRUCTURAL ENGINEERING
& ARCHITECTURAL DESIGN


ADDRESS:
SUITE 4, LEVEL 1,
402-410 CHAPEL RD, BANKSTOWN,
NSW 2200
P: 9709 5556 M: 9422 606 228
E: abraham@nemcodesign.com.au

**PROPOSED ATTACHED DUAL OCCUPANCY
WITH GRANNY FLATS & POOLS**
38 VIRGINIUS ST, PADSTOW
LOT 19, DP 1528, SECTION C


3 HOURS OF SUNLIGHT TO LIVING - 21ST
JUN

JOB NUMBER: 22713	DWG NUMBER: A16.02	ORIGINAL SIZE: A3
DESIGNED BY: A.N.	DATE: 07.11.2022	
DRAWN BY: A.N.	SCALE: AS SHOWN	


7/11/2022 2:03:07 PM

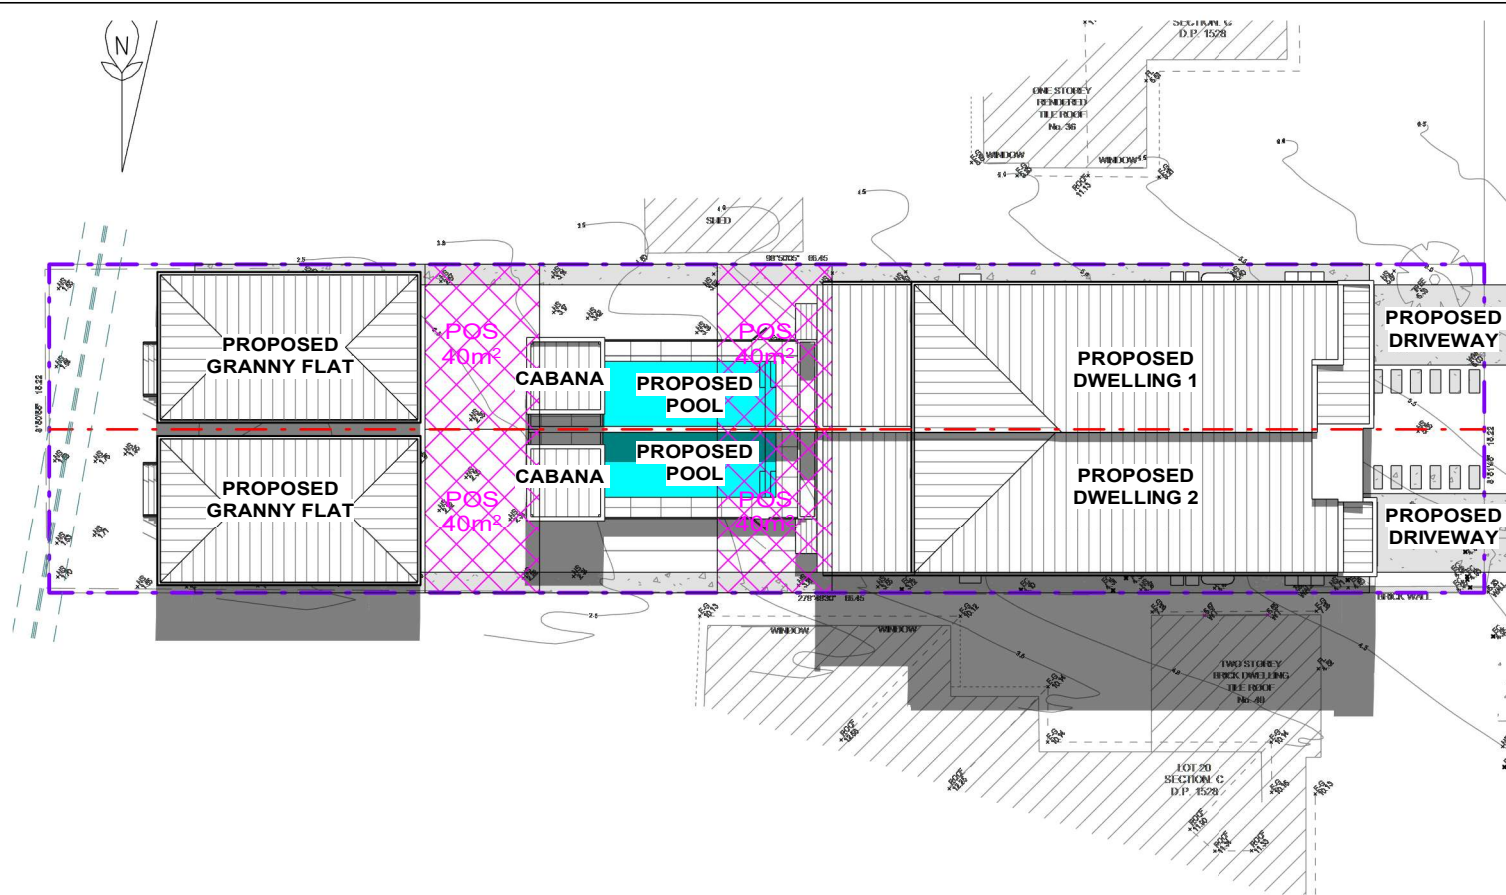


1 3 HOURS OF SUNLIGHT TO 50% POS - 20TH MARCH EQUINOX 12PM
1 : 350

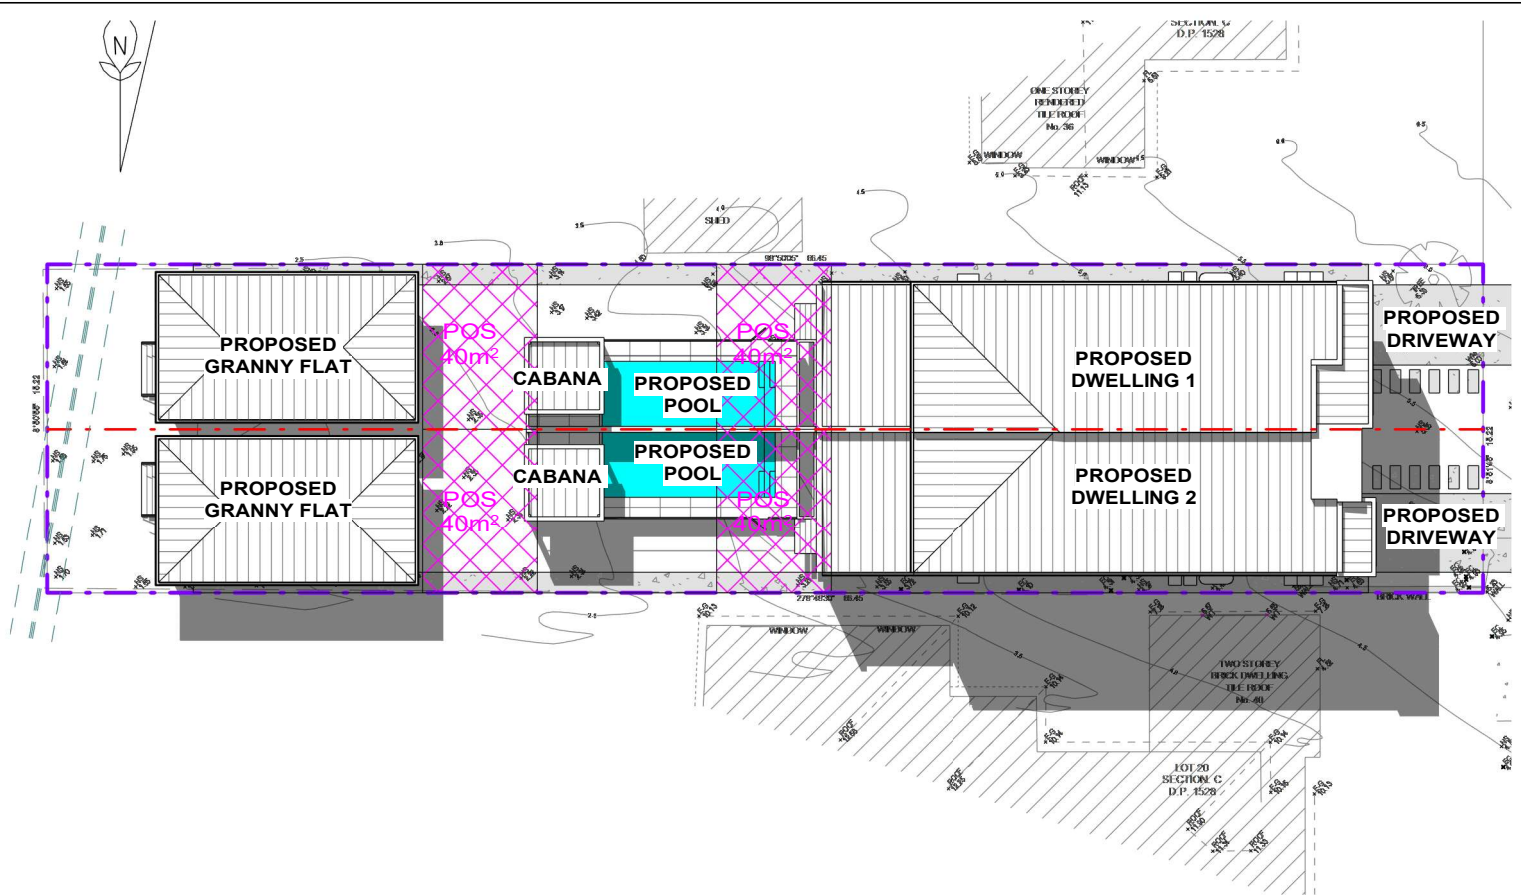

2 3 HOURS OF SUNLIGHT TO 50% POS - 20TH MARCH EQUINOX 1PM
1 : 350

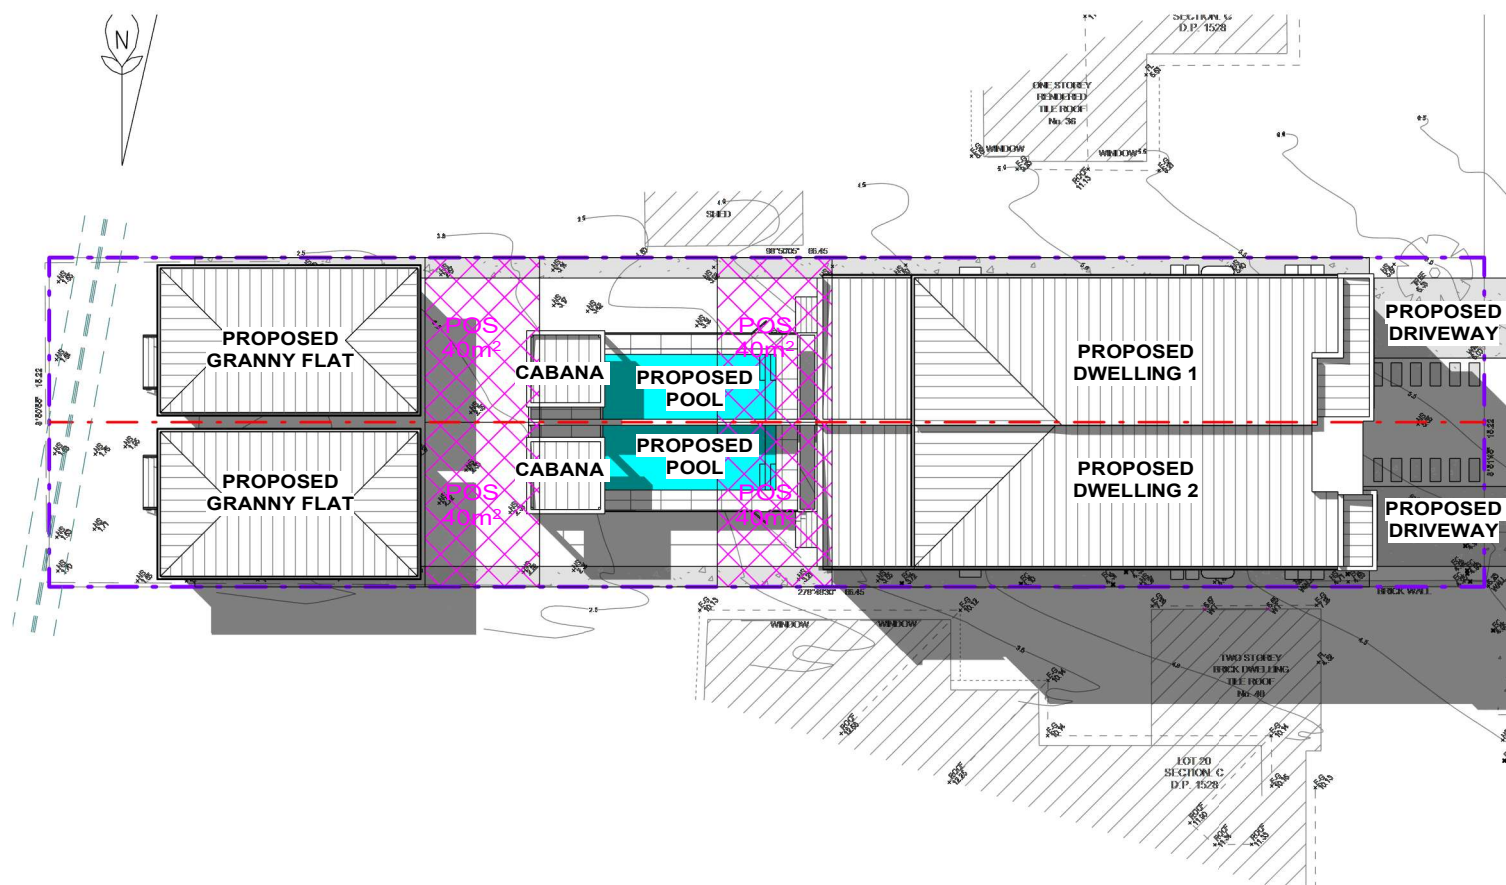

3 3 HOURS OF SUNLIGHT TO 50% POS - 20TH MARCH EQUINOX 2PM
1 : 350

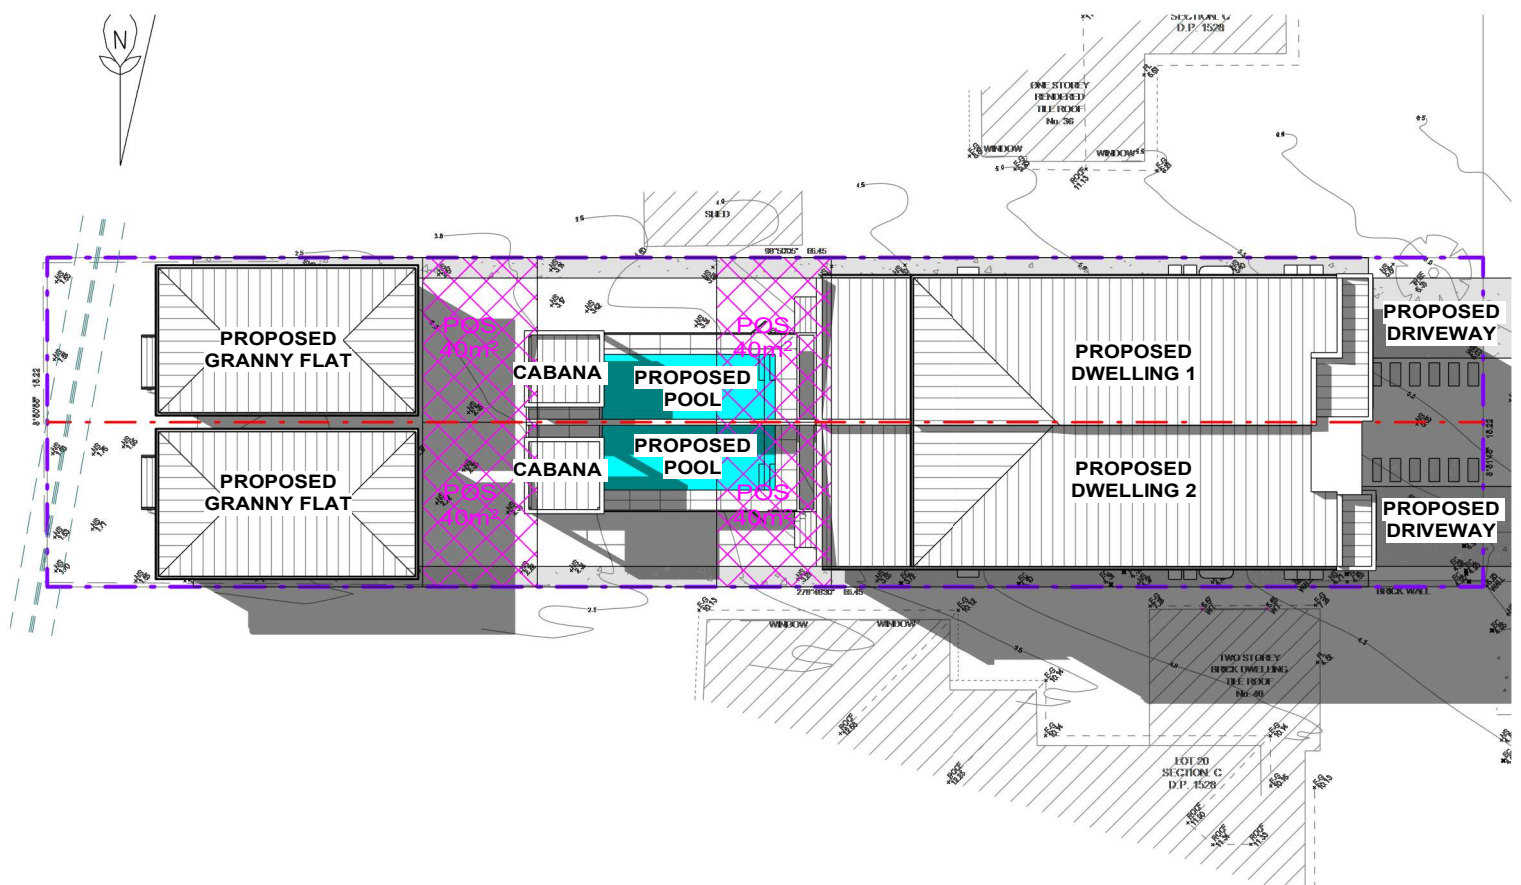

4 3 HOURS OF SUNLIGHT TO 50% POS - 20TH MARCH EQUINOX 3PM
1 : 350

REV	DATE	DESCRIPTION	BY
A	07.11.2022	ISSUED FOR DA	DK

COPYRIGHT
All rights reserved.
These drawings, plans and specifications
and the copyright are the property of
Nemco Design and must not be used,
reproduced or copied wholly or in part
without the written permission of Nemco
Design.

NEMCO DESIGN
PTY LTD
STRUCTURAL ENGINEERING
& ARCHITECTURAL DESIGN

ADDRESS:
SUITE 4, LEVEL 1,
402-410 CHAPEL RD, BANKSTOWN,
NSW 2200
P: 9709 5556 M: 9422 686 228
E: abraham@nemcodesign.com.au

**PROPOSED ATTACHED DUAL OCCUPANCY
WITH GRANNY FLATS & POOLS**
38 VIRGINIUS ST, PADSTOW
LOT 19, DP 1528, SECTION C

3 HOURS OF SUNLIGHT TO 50% POS -
20TH MARCH EQUINOX

JOB NUMBER: 22713	DWG NUMBER: A16.03	ORIGINAL SIZE: A3
DESIGNED BY: A.N.	DATE: 07.11.2022	
DRAWN BY: A.N.	SCALE: AS SHOWN	

7/11/2022 2:03:13 PM