



DEVELOPMENT APPLICATION
CHANGE OF USAGE TO RETAIL PREMISES
PREMISES: LOT 2, DP 812870
No. 212 WESTON ST, PANANIA NSW 2213

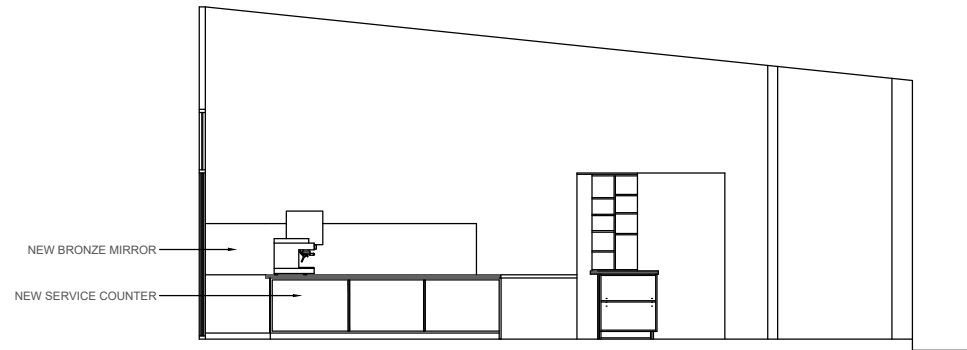

ELEVATION 1
PROPOSED

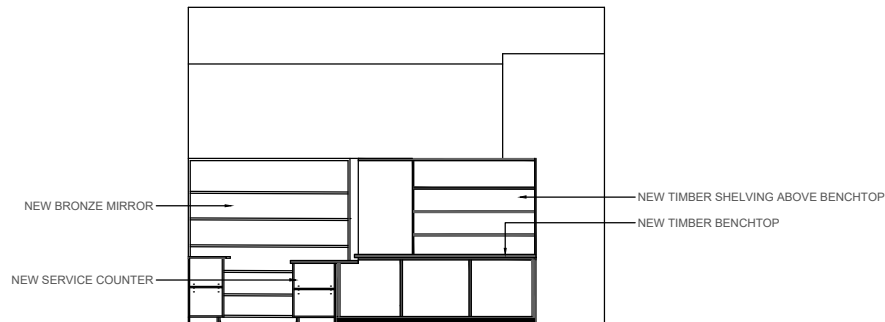

ELEVATION 2
PROPOSED

TITLE	USE FIGURED DIMENSIONS. DO NOT SCALE OFF DRAWING. THIS DESIGN IS COPYRIGHT AND MAY NOT BE REPRODUCED WITHOUT THE WRITTEN PERMISSION OF THE DESIGNER.	PROJECT	CLIENT	SCALE 1:100 @ A4	DATE : 18 / 08 / 22
CAFE ELEVATIONS		BACCO & BEANS	JOE MARDINI		A : 8211
				DRAWN BY MO	REV -