


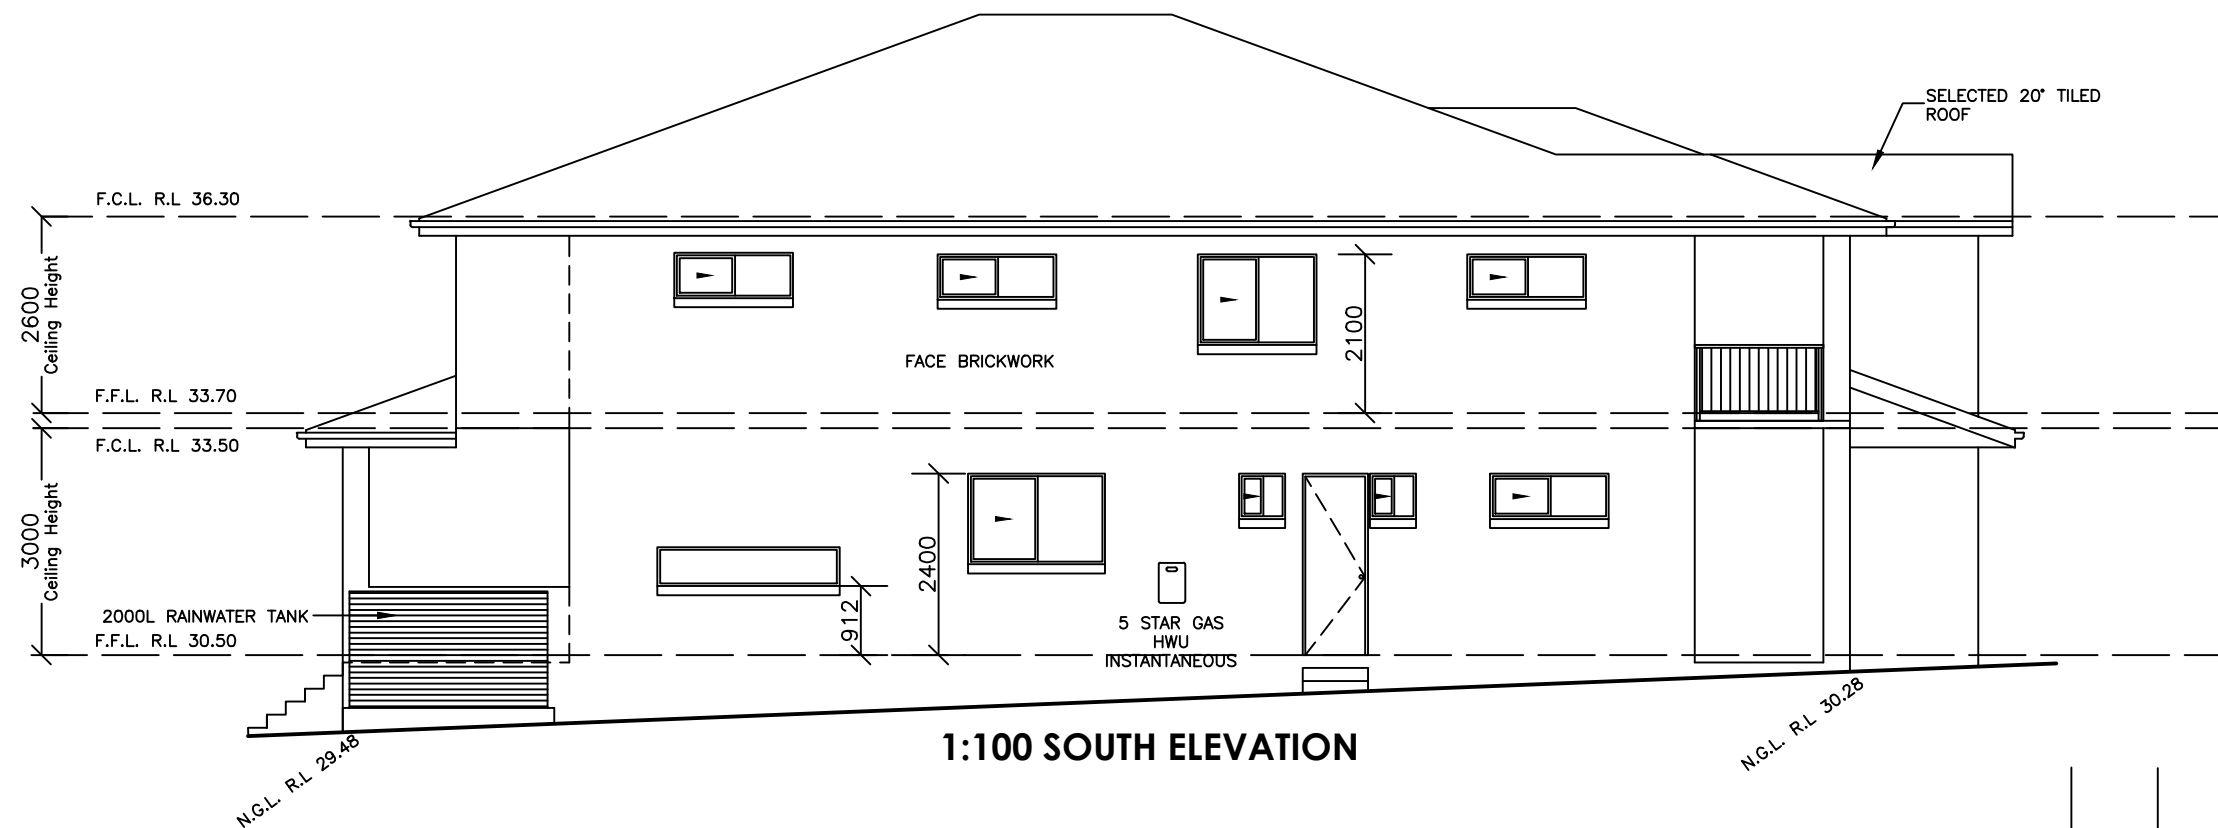

 COLIN DE LORE & ASSOC. PTY. LTD. ARCHITECT x DESIGNER SUITE 203, LEVEL 2, 398 CHAPEL ROAD BANKSTOWN NSW 2200 TEL: 9796 3450 FAX: 9708 1002 MOBIL: 0411 544 320	PROJECT: PROPOSED DUAL OCCUPANCY AT 150 AUBURN RD BIRRONG CLIENTS NAME: MR. STEVEN KOLLIAS	DEVELOPMENT APPLICATION	DRAWN BY : C.HANNA	DATE : 11 / 08 / 2022	JOB No : 2022/103	SET OF : 4 / 13
		TITLE: PROPOSED ELEVATIONS	CHECK BY: COLIN DE LORE		SCALE : 1 / 100	SHEET No : 04