



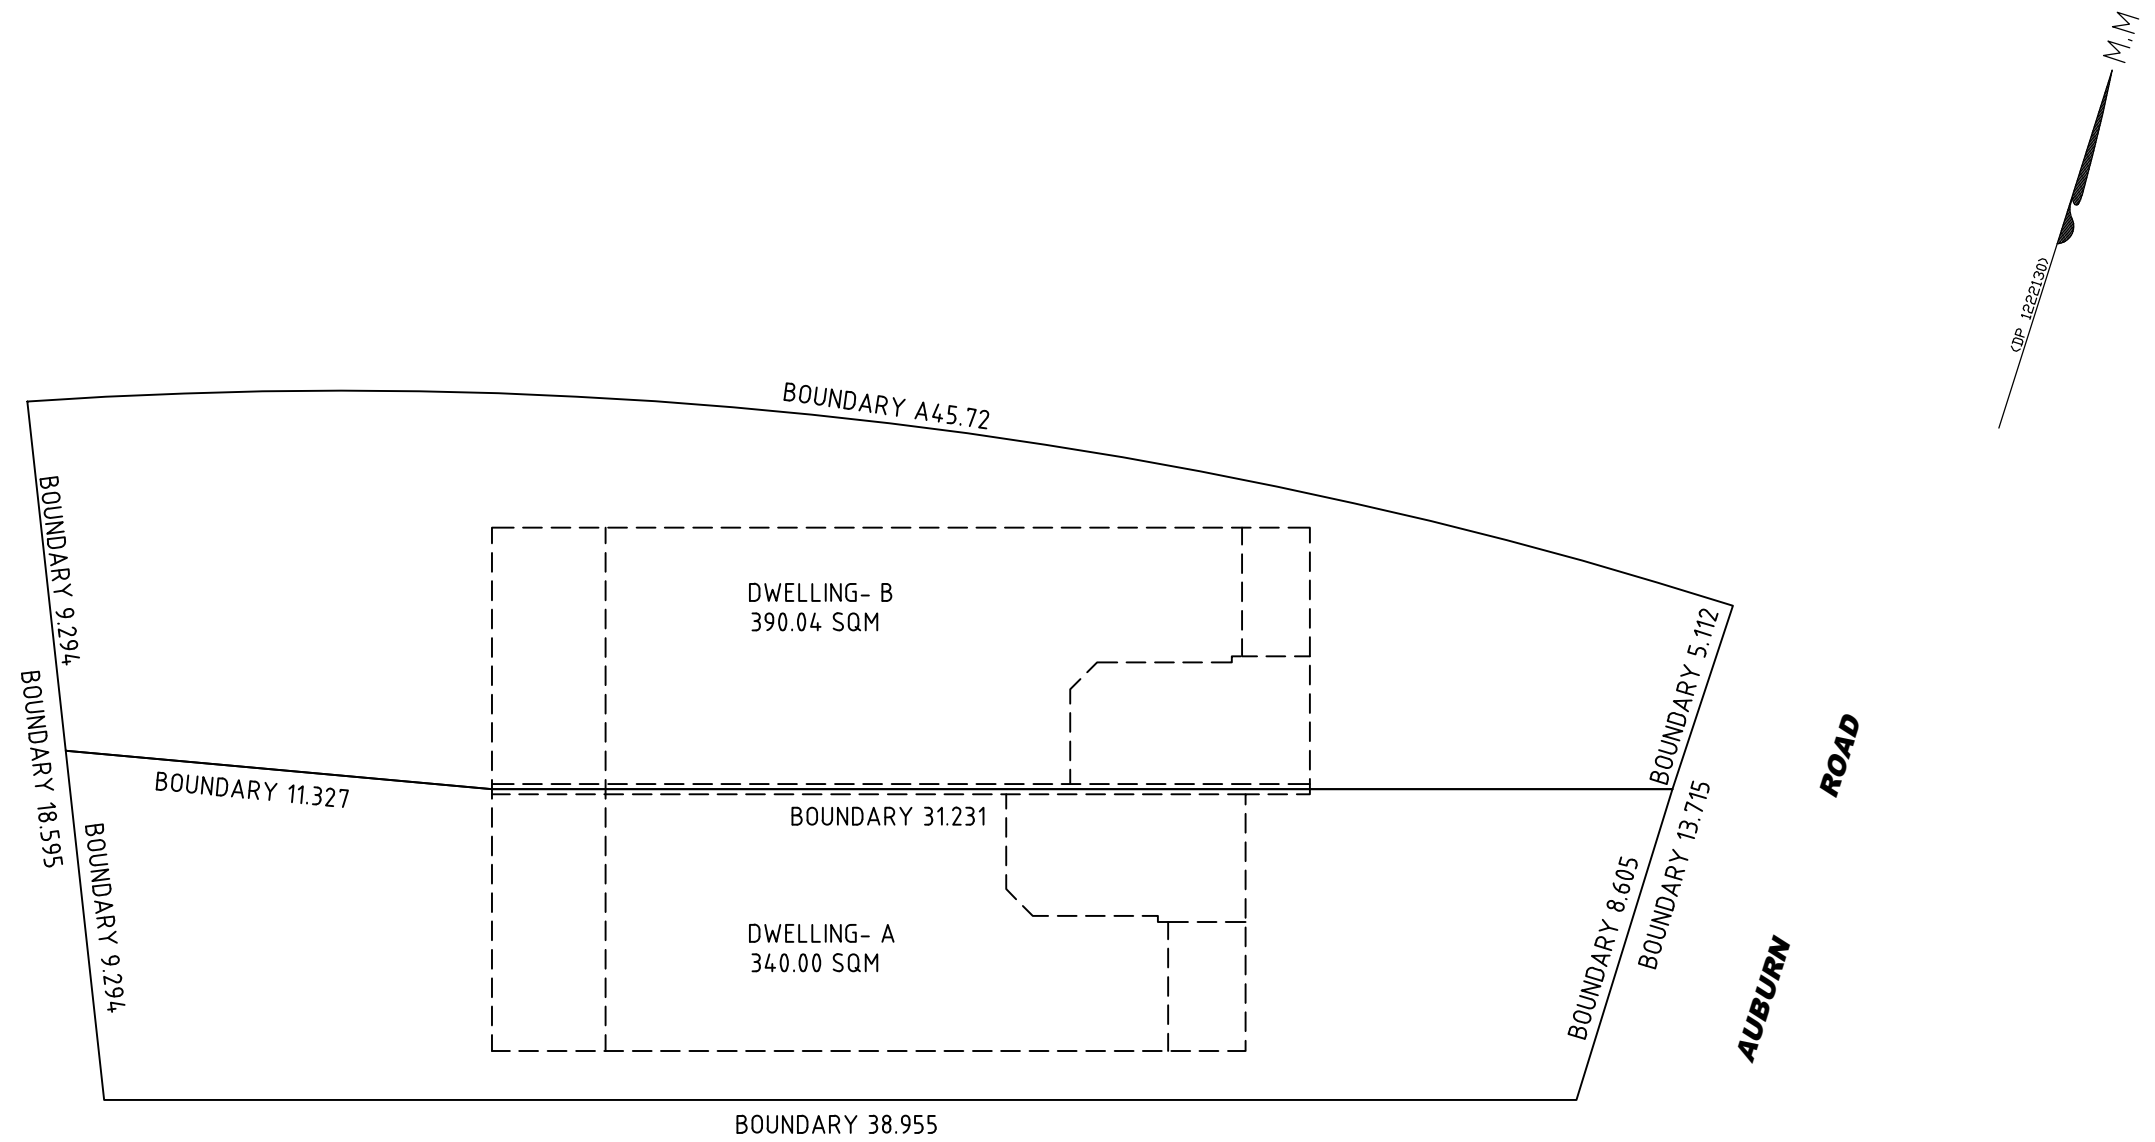

1:200 SUB DIVISION PLAN- TORRENS TITLE.
EXISTING SITE AREA: 720.8m2 BY DP 730m2 BY CALC

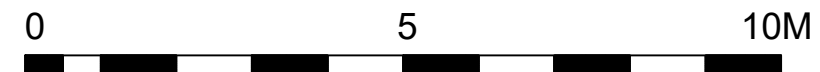

 COLIN DE LORE & ASSOC. PTY. LTD. ARCHITECT x DESIGNER SUITE 203, LEVEL 2, 398 CHAPEL ROAD BANKSTOWN NSW 2200 TEL: 9796 3450 FAX : 9708 1002 MOBIL : 0411 544 320	PROJECT: PROPOSED DUAL OCCUPANCY AT 150 AUBURN RD BIRRONG CLIENTS NAME: MR. STEVEN KOLLIAS	DEVELOPMENT APPLICATION	DRAWN BY : C.HANNA	DATE : 11 / 08 / 2022	JOB No : 2022/103	SET OF : 11/13
		TITLE: SUBDIVISION PLAN	CHECK BY: COLIN DE LORE		SCALE : 1 / 200	SHEET No : 11