


TO BE
DEMOLISHED



DENOTES EXISTING TREES
TO BE REMOVED BY OWNER
PRIOR TO CONSTRUCTION

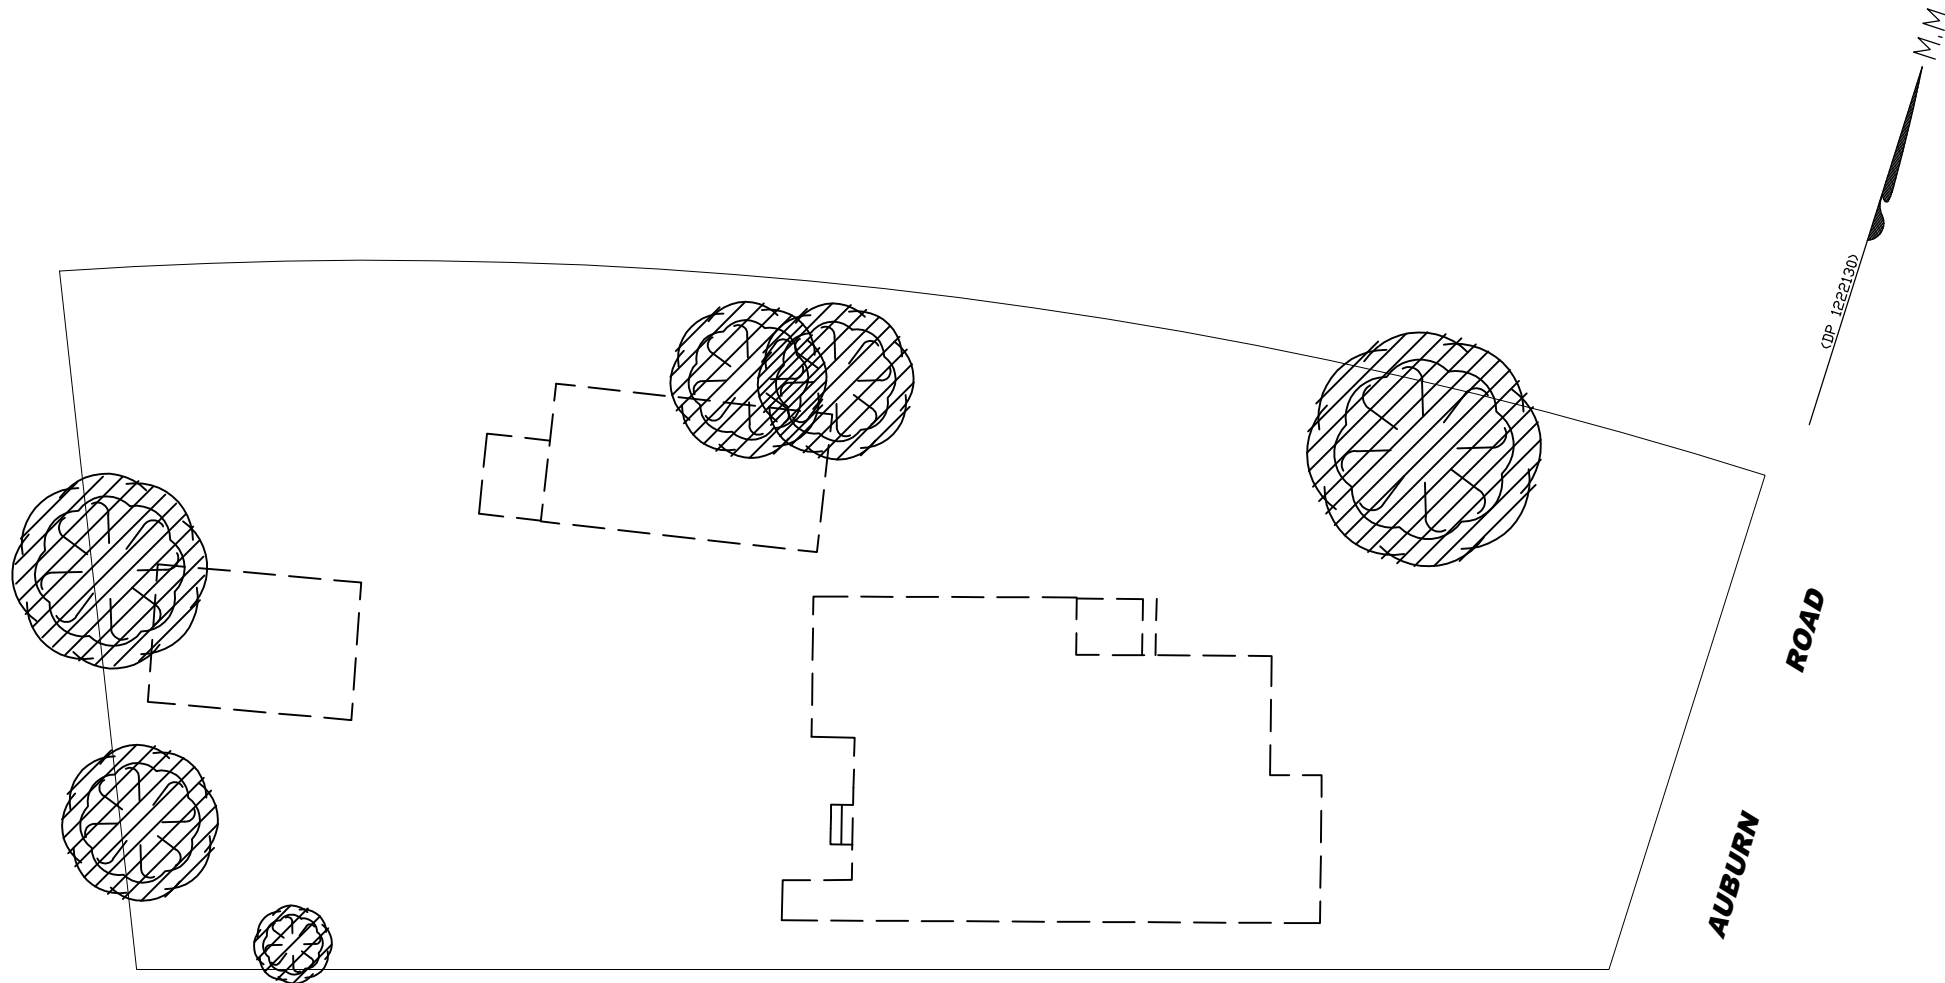

1:200 DEMOLITION PLAN

0 5 10M



COLIN DE LORE & ASSOC. PTY. LTD.

ARCHITECT x DESIGNER

SUITE 203, LEVEL 2, 398 CHAPEL ROAD
BANKSTOWN NSW 2200

TEL: 9796 3450 FAX: 9708 1002 MOBIL: 0411 544 320

PROJECT:

PROPOSED DUAL OCCUPANCY
AT 150 AUBURN RD BIRRONG

CLIENTS NAME: MR. STEVEN KOLLIAS

DEVELOPMENT APPLICATION

TITLE:

DEMOLITION PLAN

DRAWN BY :

C.HANNA

CHECK BY:

COLIN DE LORE

ISSUE

DATE

11 / 08 / 2022

REVISION & AMENDMENT

JOB No :

2022/103

SCALE :

1 / 200

DRAWN

SET OF :

13/13

SHEET No :

13