


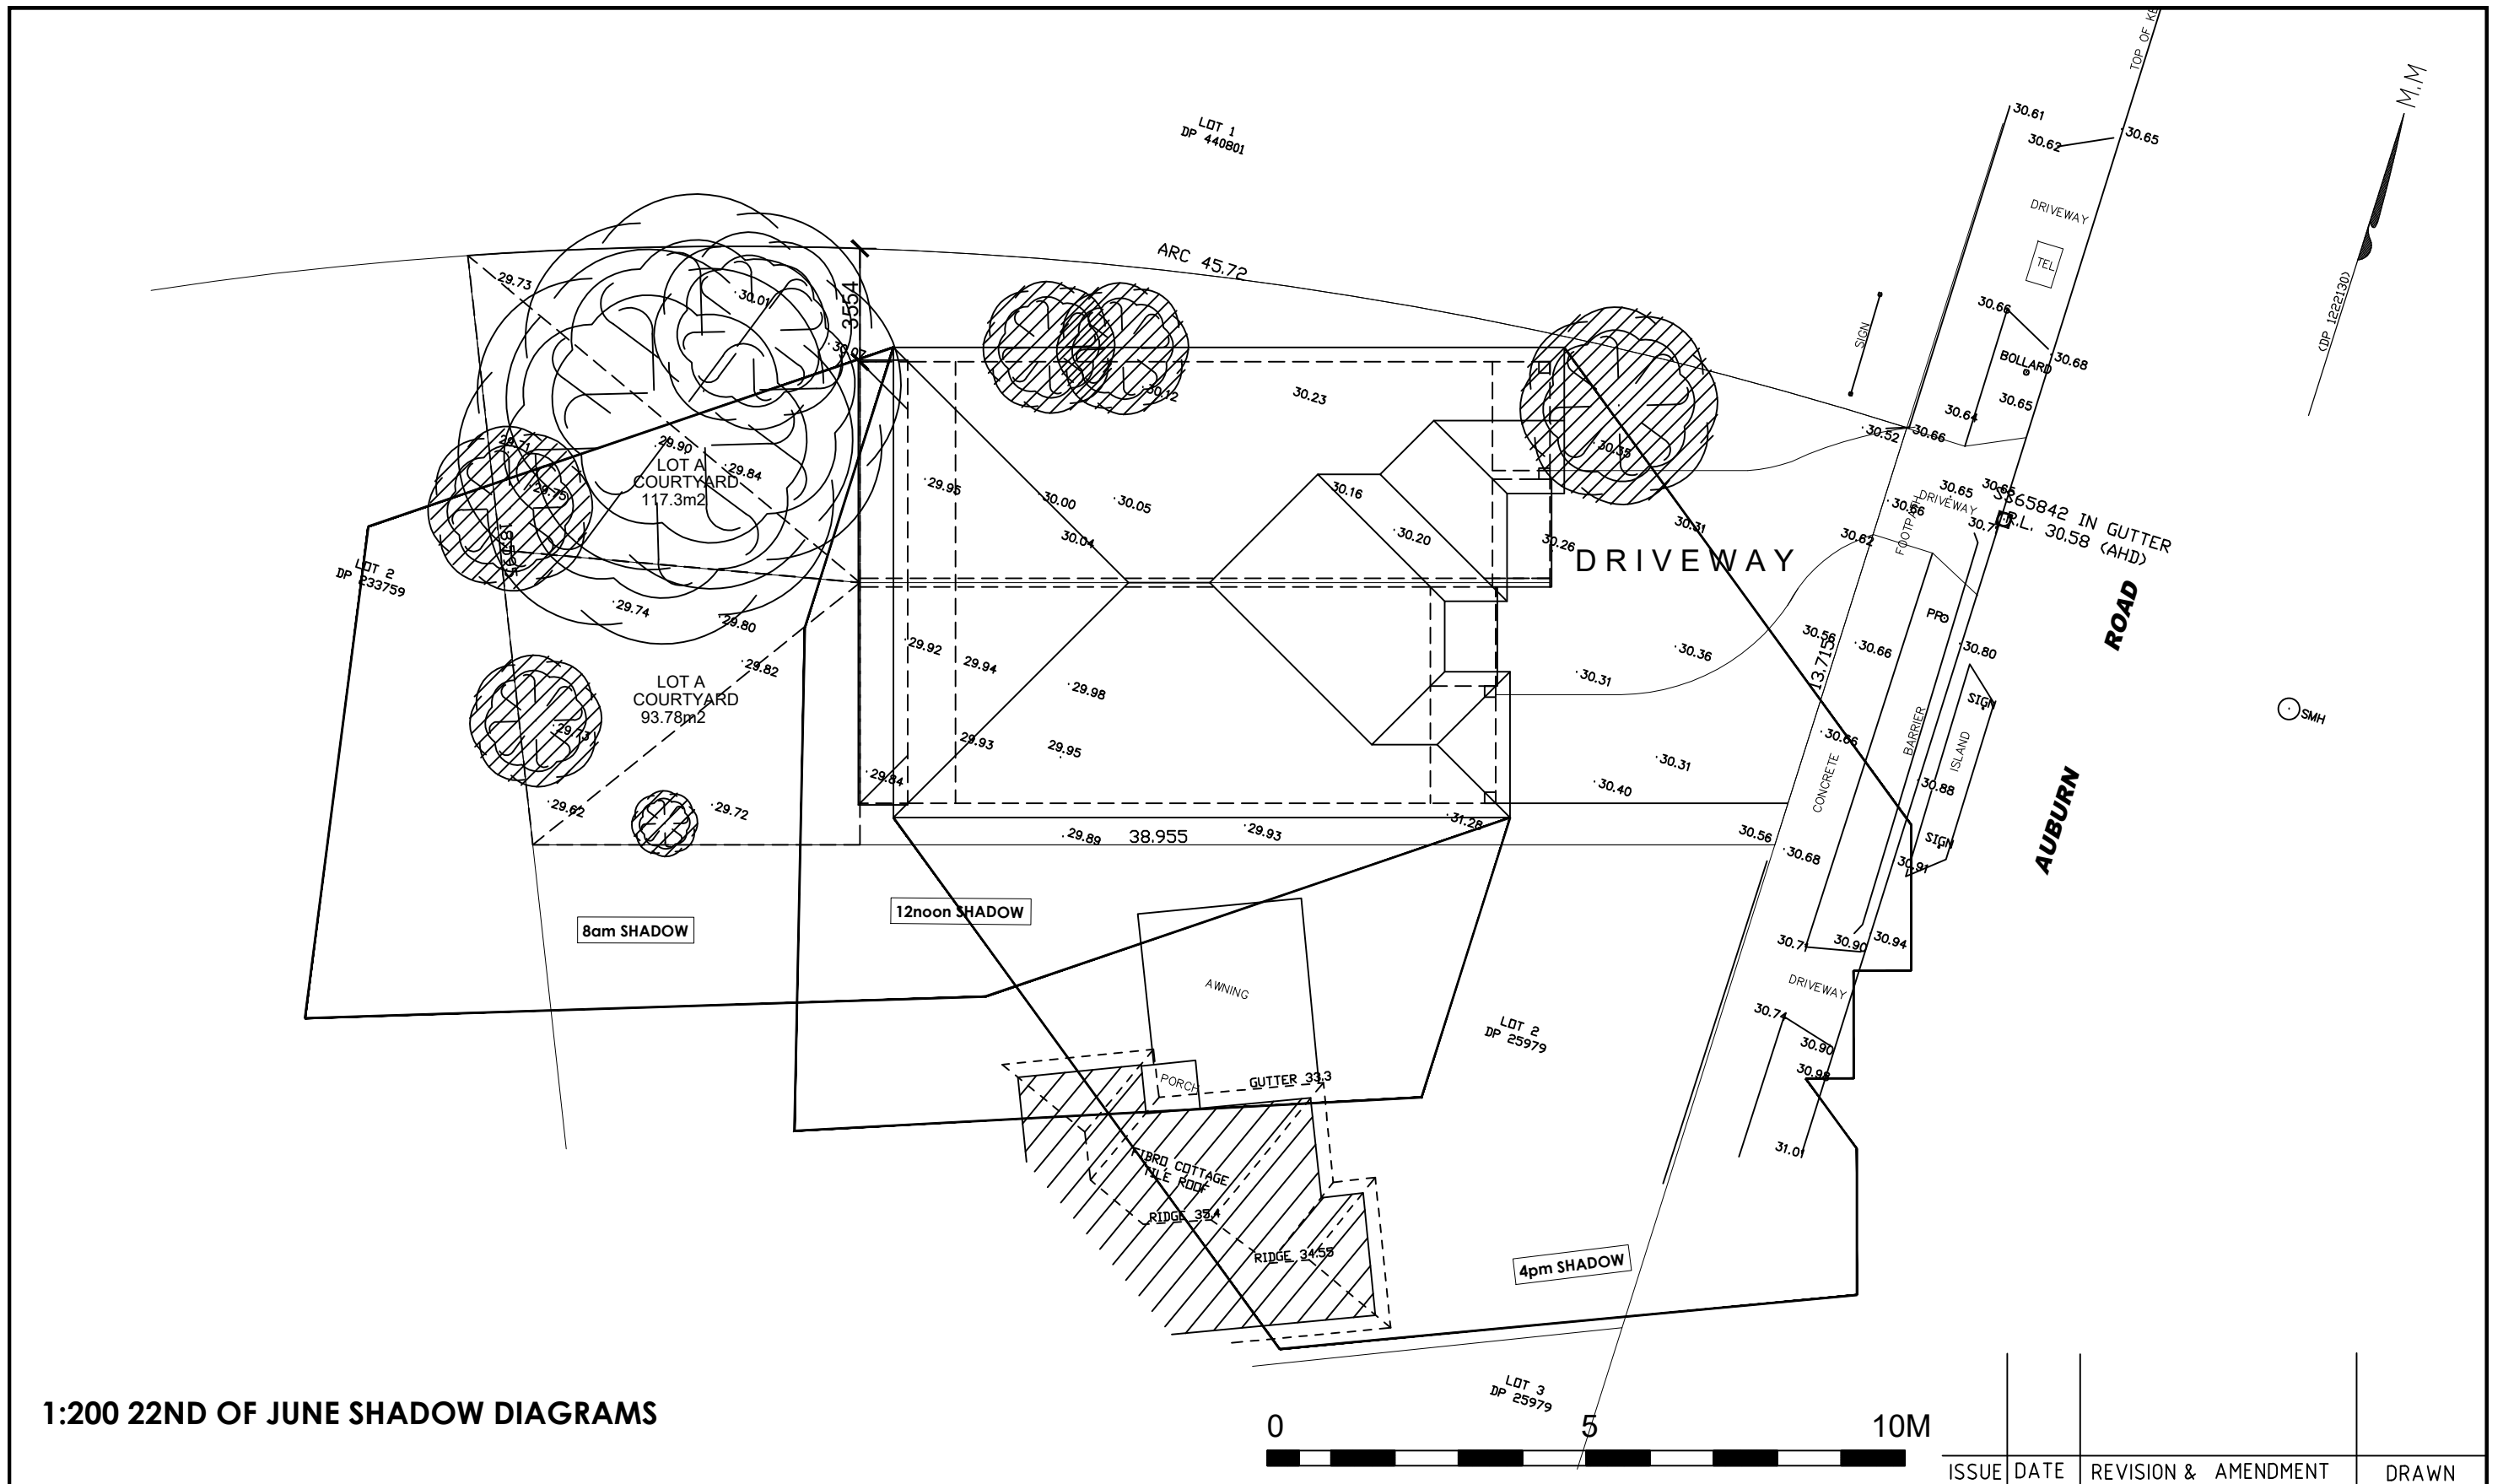

1:200 22ND OF JUNE SHADOW DIAGRAMS

COLIN DE LORE & ASSOC. PTY. LTD.  
ARCHITECT x DESIGNER  
SUITE 203, LEVEL 2, 398 CHAPEL ROAD  
BANKSTOWN NSW 2200  
TEL: 9796 3450 FAX: 9708 1002 MOBIL: 0411 544 320

PROJECT:  
PROPOSED DUAL OCCUPANCY  
AT 150 AUBURN RD BIRRONG  
CLIENTS NAME: MR. STEVEN KOLLIAS

DEVELOPMENT APPLICATION  
TITLE: 22ND OF JUNE SHADOWS

DRAWN BY :  
C.HANNA  
CHECK BY:  
COLIN DE LORE

| ISSUE | DATE           | REVISION & AMENDMENT                 | DRAWN                          |
|-------|----------------|--------------------------------------|--------------------------------|
|       | 11 / 08 / 2022 | JOB No : 2022/103<br>SCALE : 1 / 200 | SET OF : 8/13<br>SHEET No : 08 |