


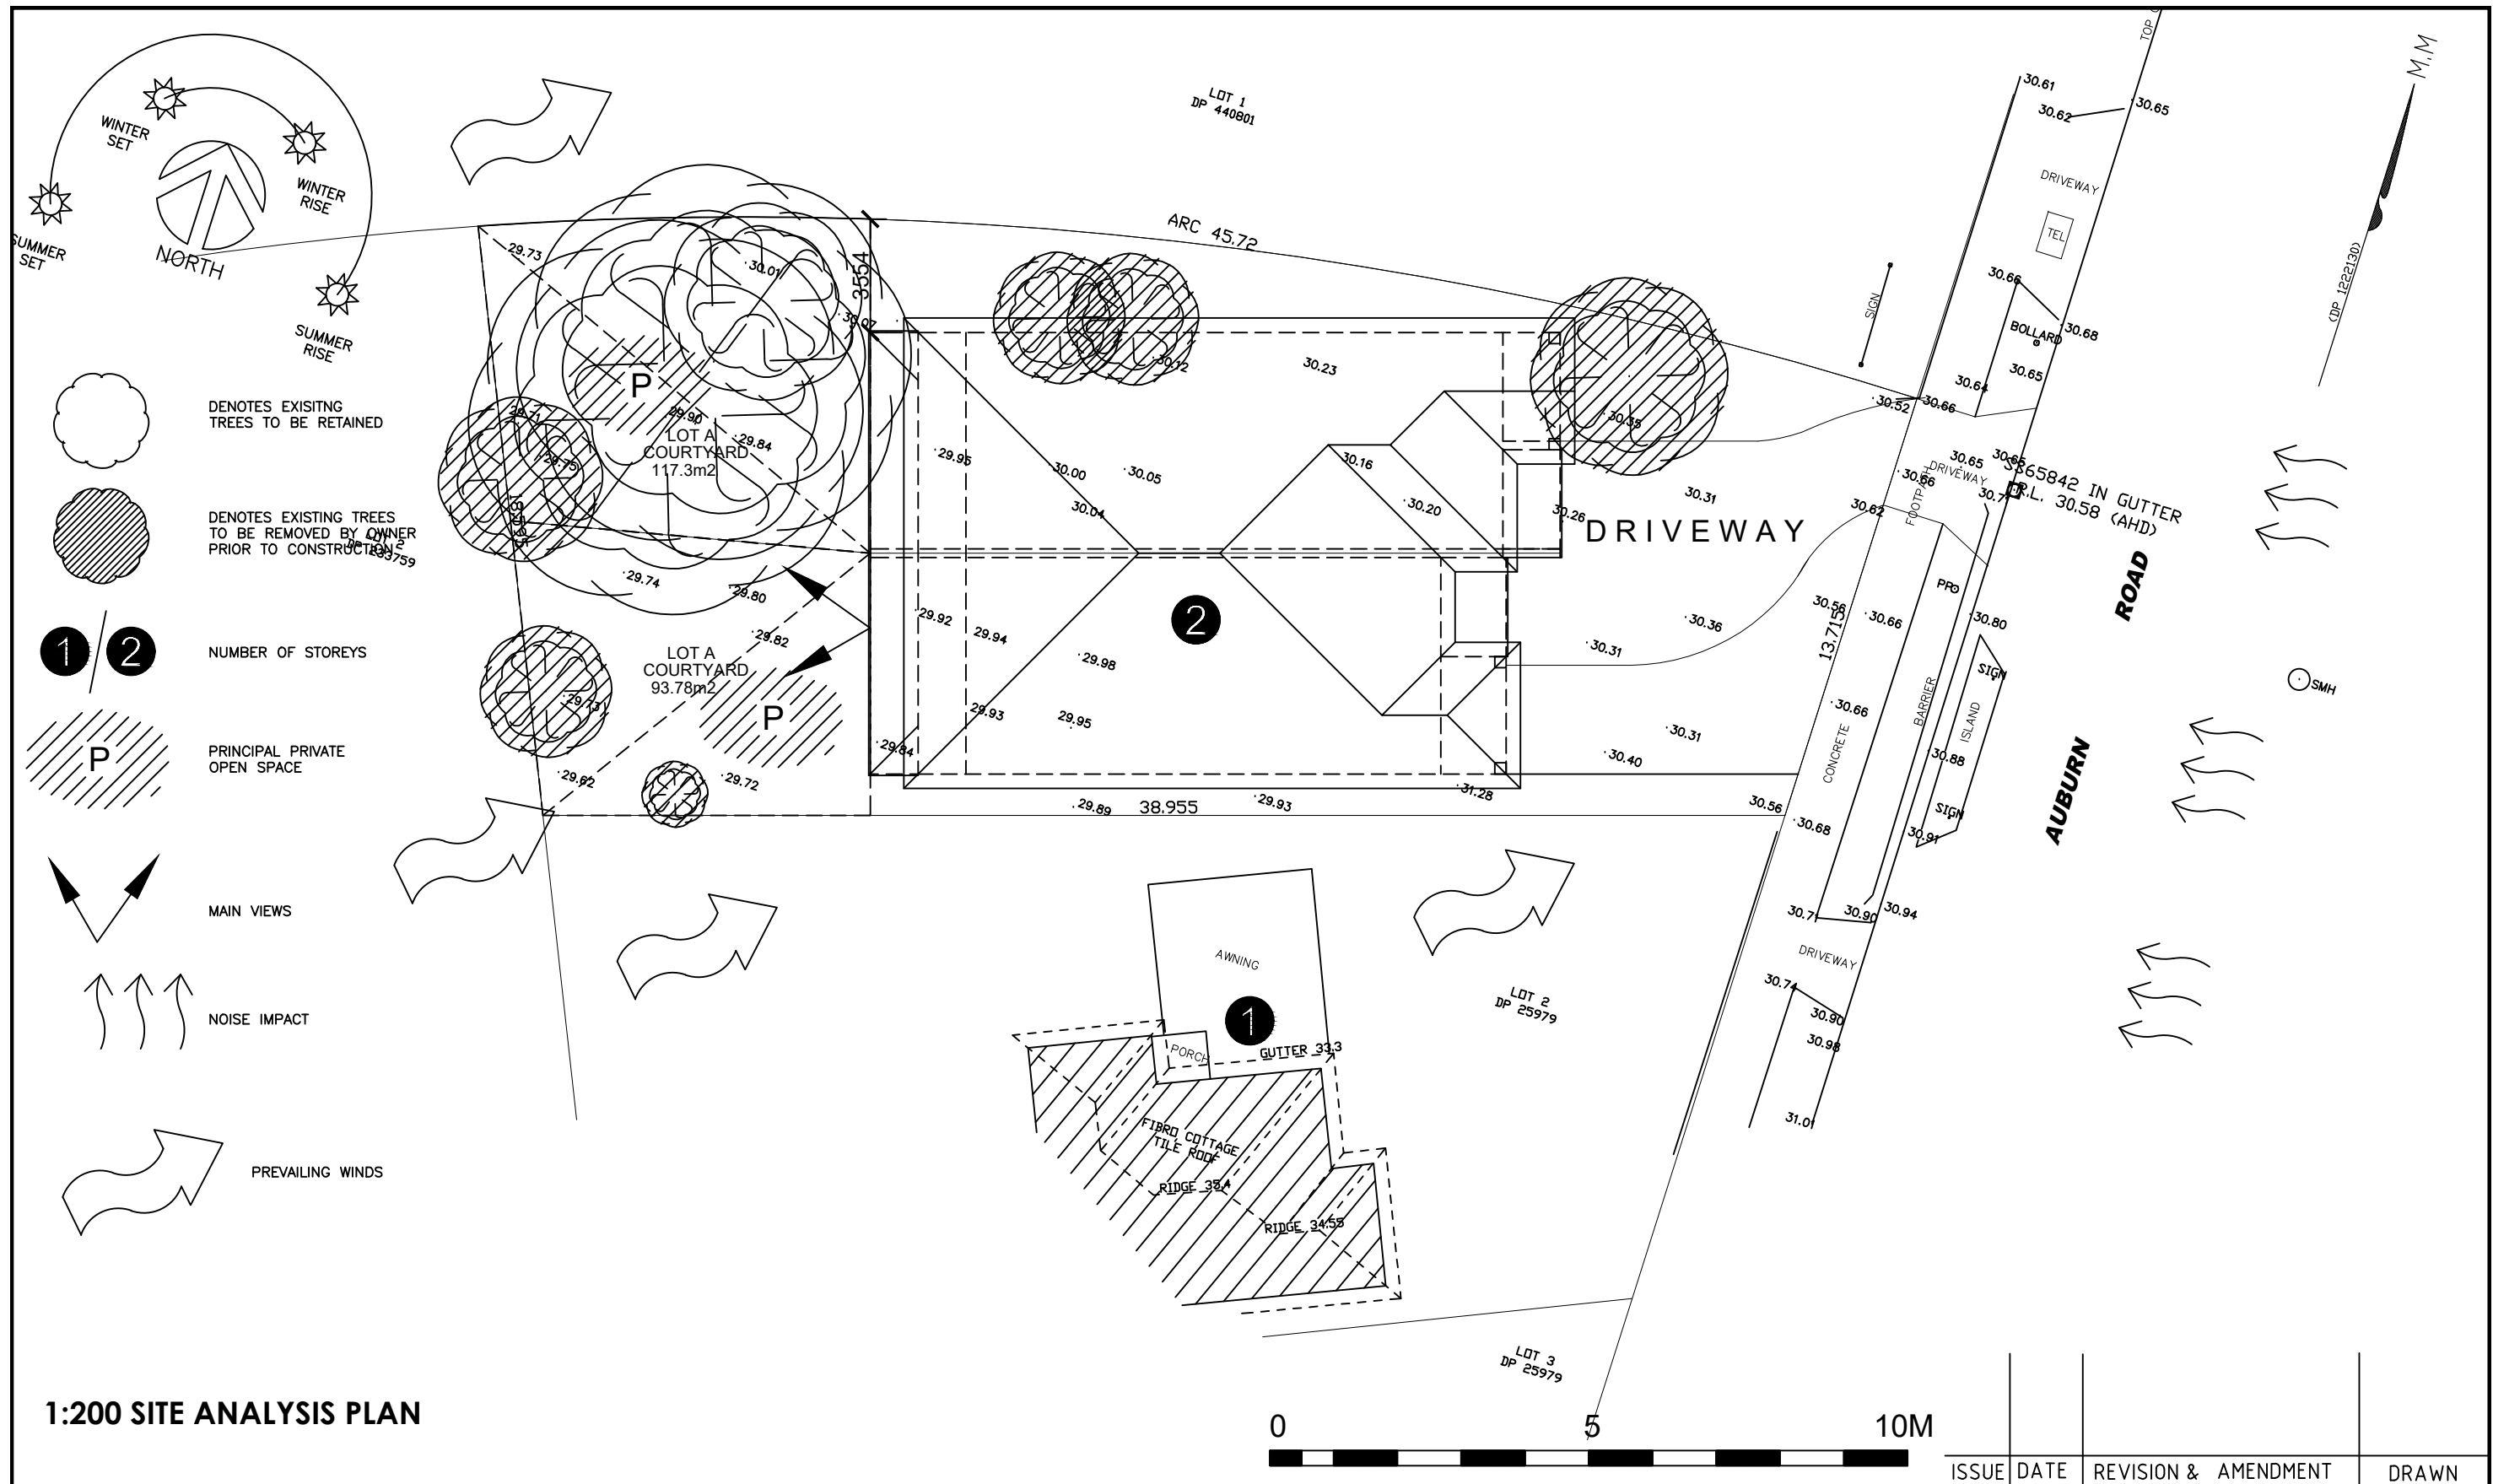

COLIN DE LORE & ASSOC. PTY. LTD.		PROJECT:		DEVELOPMENT APPLICATION		DRAWN BY :		DATE :		REVISION & AMENDMENT		DRAWN	
ARCHITECT x DESIGNER		PROPOSED DUAL OCCUPANCY		TITLE: SITE ANALYSIS PLAN		C.HANNA		11 / 08 / 2022		JOB No :		SET OF :	
SUITE 203, LEVEL 2, 398 CHAPEL ROAD		AT 150 AUBURN RD BIRRONG				CHECK BY:				2022/103		7/13	
BANKSTOWN NSW 2200		CLIENTS NAME: MR. STEVEN KOLLIAS				COLIN DE LORE				SCALE :		SHEET No :	
TEL : 9796 3450 FAX : 9708 1002 MOBIL : 0411 544 320										1 / 200		07	