

ISSUE	DATE	REVISION

Use figured dimensions in preference to scale.  
All dimensions to be verified and checked on site.

Project

Toppas Tower

Fabricator



PO BOX 7255 WARRINGAH MALL  
NSW 2100  
FAX: 9971 1286 PH: 9971 2500  
email: made@alpha.net.au  
email: jon@made.com.au

Copyright © 2002 (Made Contracting)  
All rights reserved

Drawn Stan. L

Builder

Architect

Level

Drawing Title

3D View -1


Scale:      Checked:      Date: 13.11.19


Job Number:      A3

Drawing Status

For preliminary


Drawing No: MD-TT-A01      Revision: H

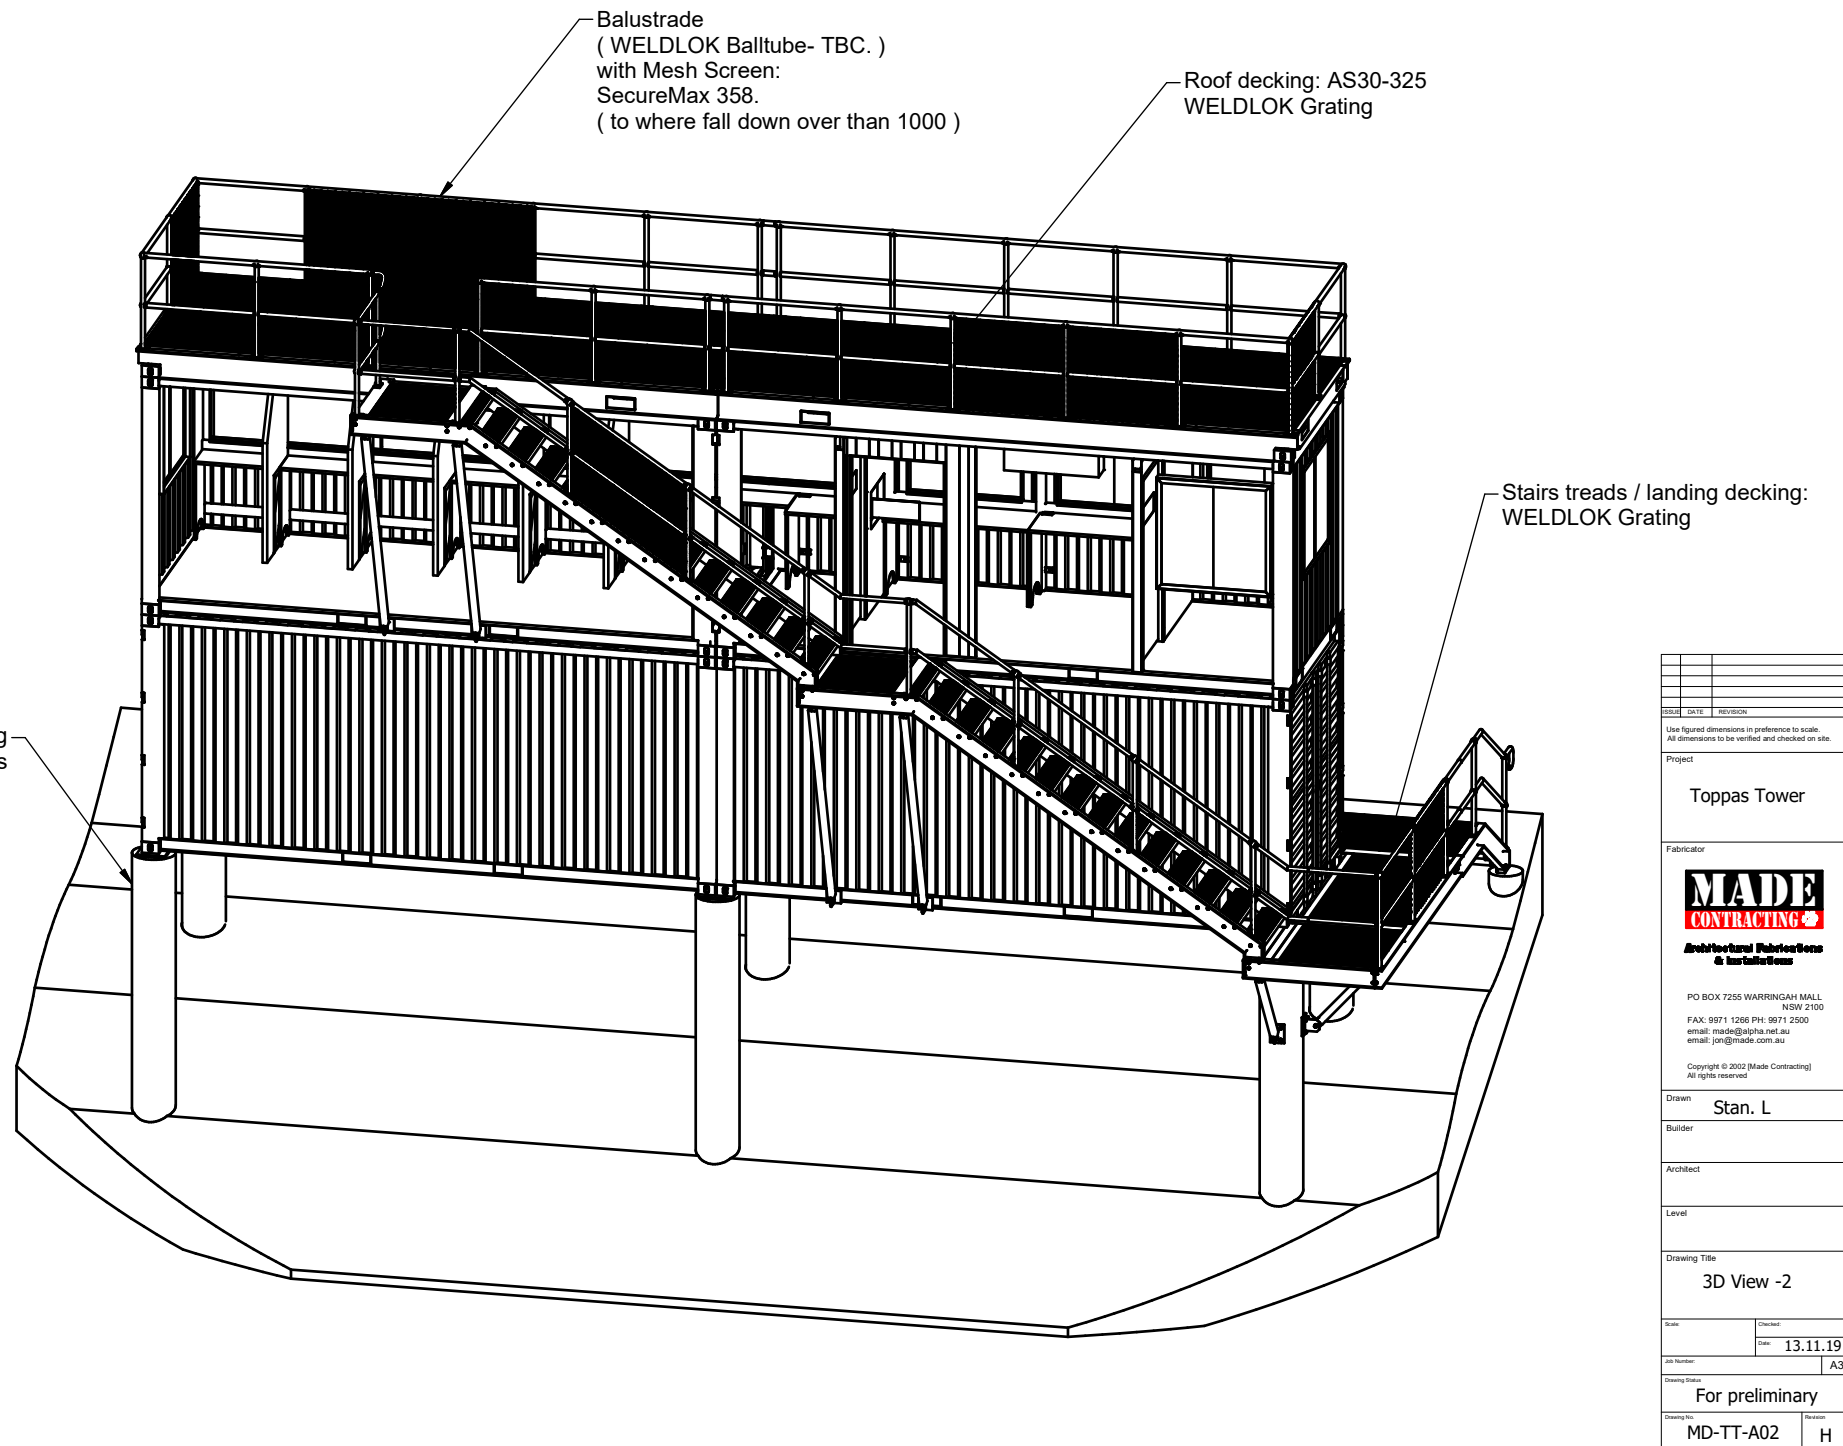

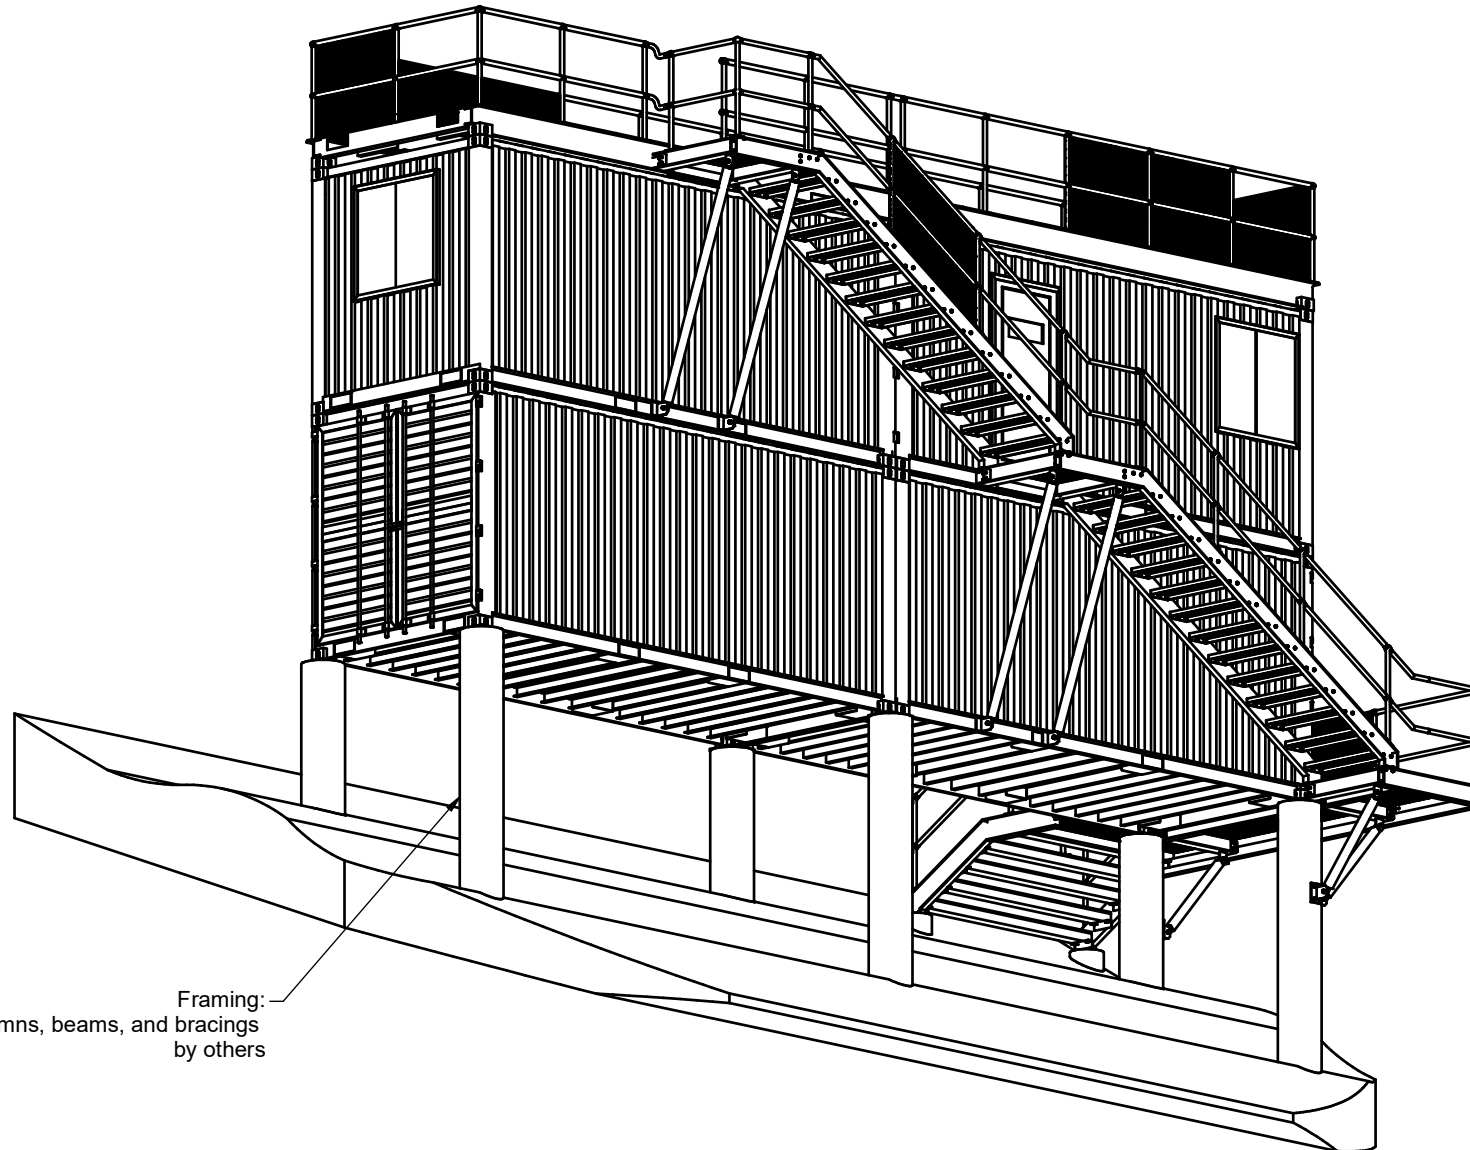


Framing:  
including Columns, beams, and bracings  
by others

ISSUE	DATE	REVISION
Use figured dimensions in preference to scale. All dimensions to be verified and checked on site.		
Project		
Toppas Tower		
Fabricator		
 <b>Architectural Fabrications &amp; Installations</b>		
PO BOX 7255 WARRINGAH MALL NSW 2100 FAX: 9971 1266 PH: 9971 2500 email: made@alpha.net.au email: jon@made.com.au Copyright © 2002 (Made Contracting) All rights reserved		
Drawn	Stan. L	
Builder		
Architect		
Level		
Drawing Title		
3D View -3		
Scale	Checked:	
	Date: 13.11.19	
Job Number	A3	
Drawing Status		
For preliminary		
Drawing No.	Revision	
MD-TT-A03	H	


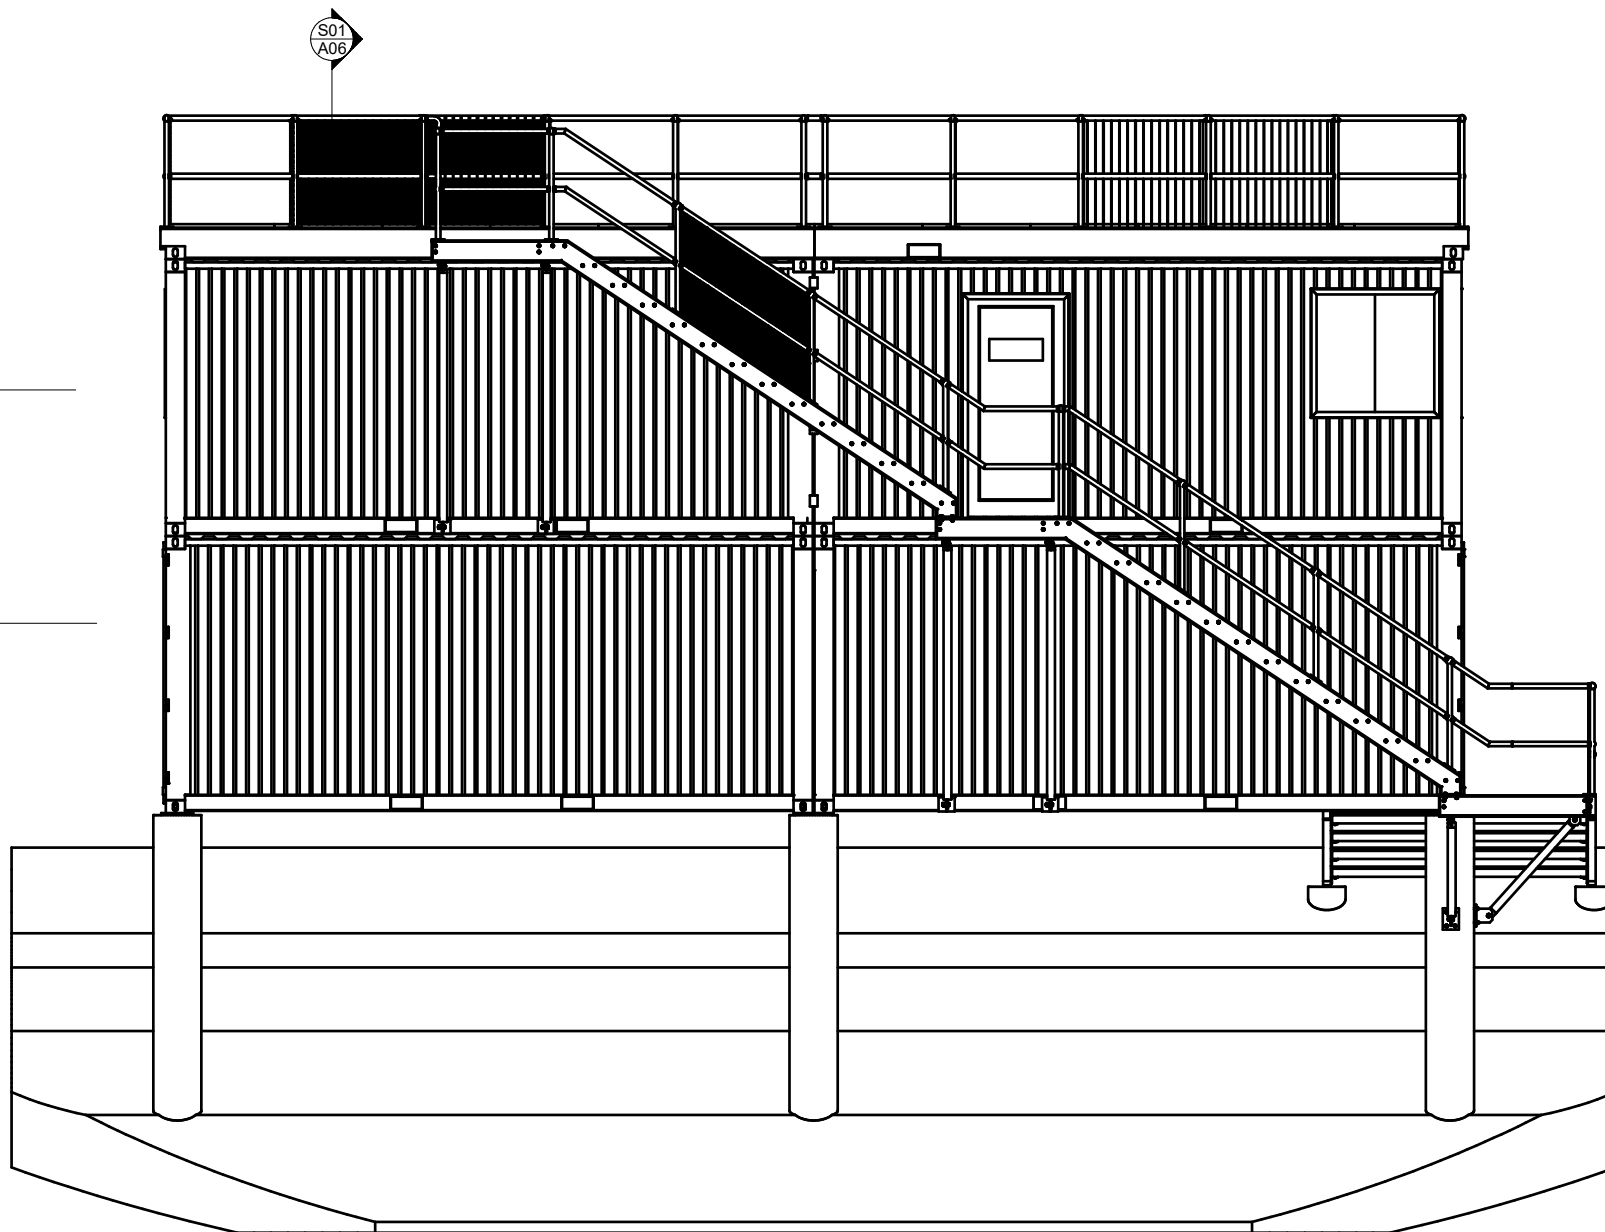


Elevation ( 1 : 50 )


ISSUE	DATE	REVISION
Use figured dimensions in preference to scale. All dimensions to be verified and checked on site.		
Project		
Toppas Tower		
Fabricator		
<b>MADE</b> <b>CONTRACTING</b> <i>Architectural Fabrications &amp; Installations</i>		
PO BOX 7255 WARRINGAH MALL NSW 2100 FAX: 9971 1266 PH: 9971 2500 email: made@alpha.net.au email: jon@made.com.au Copyright © 2002 (Made Contracting) All rights reserved		
Drawn	Stan. L	
Builder		
Architect		
Level		
Drawing Title		
Elevation		
Scale	Checked:	
	Date:	13.11.19
Job Number	A3	
Drawing Status		
For preliminary		
Drawing No.	Revision	
MD-TT-A04	H	

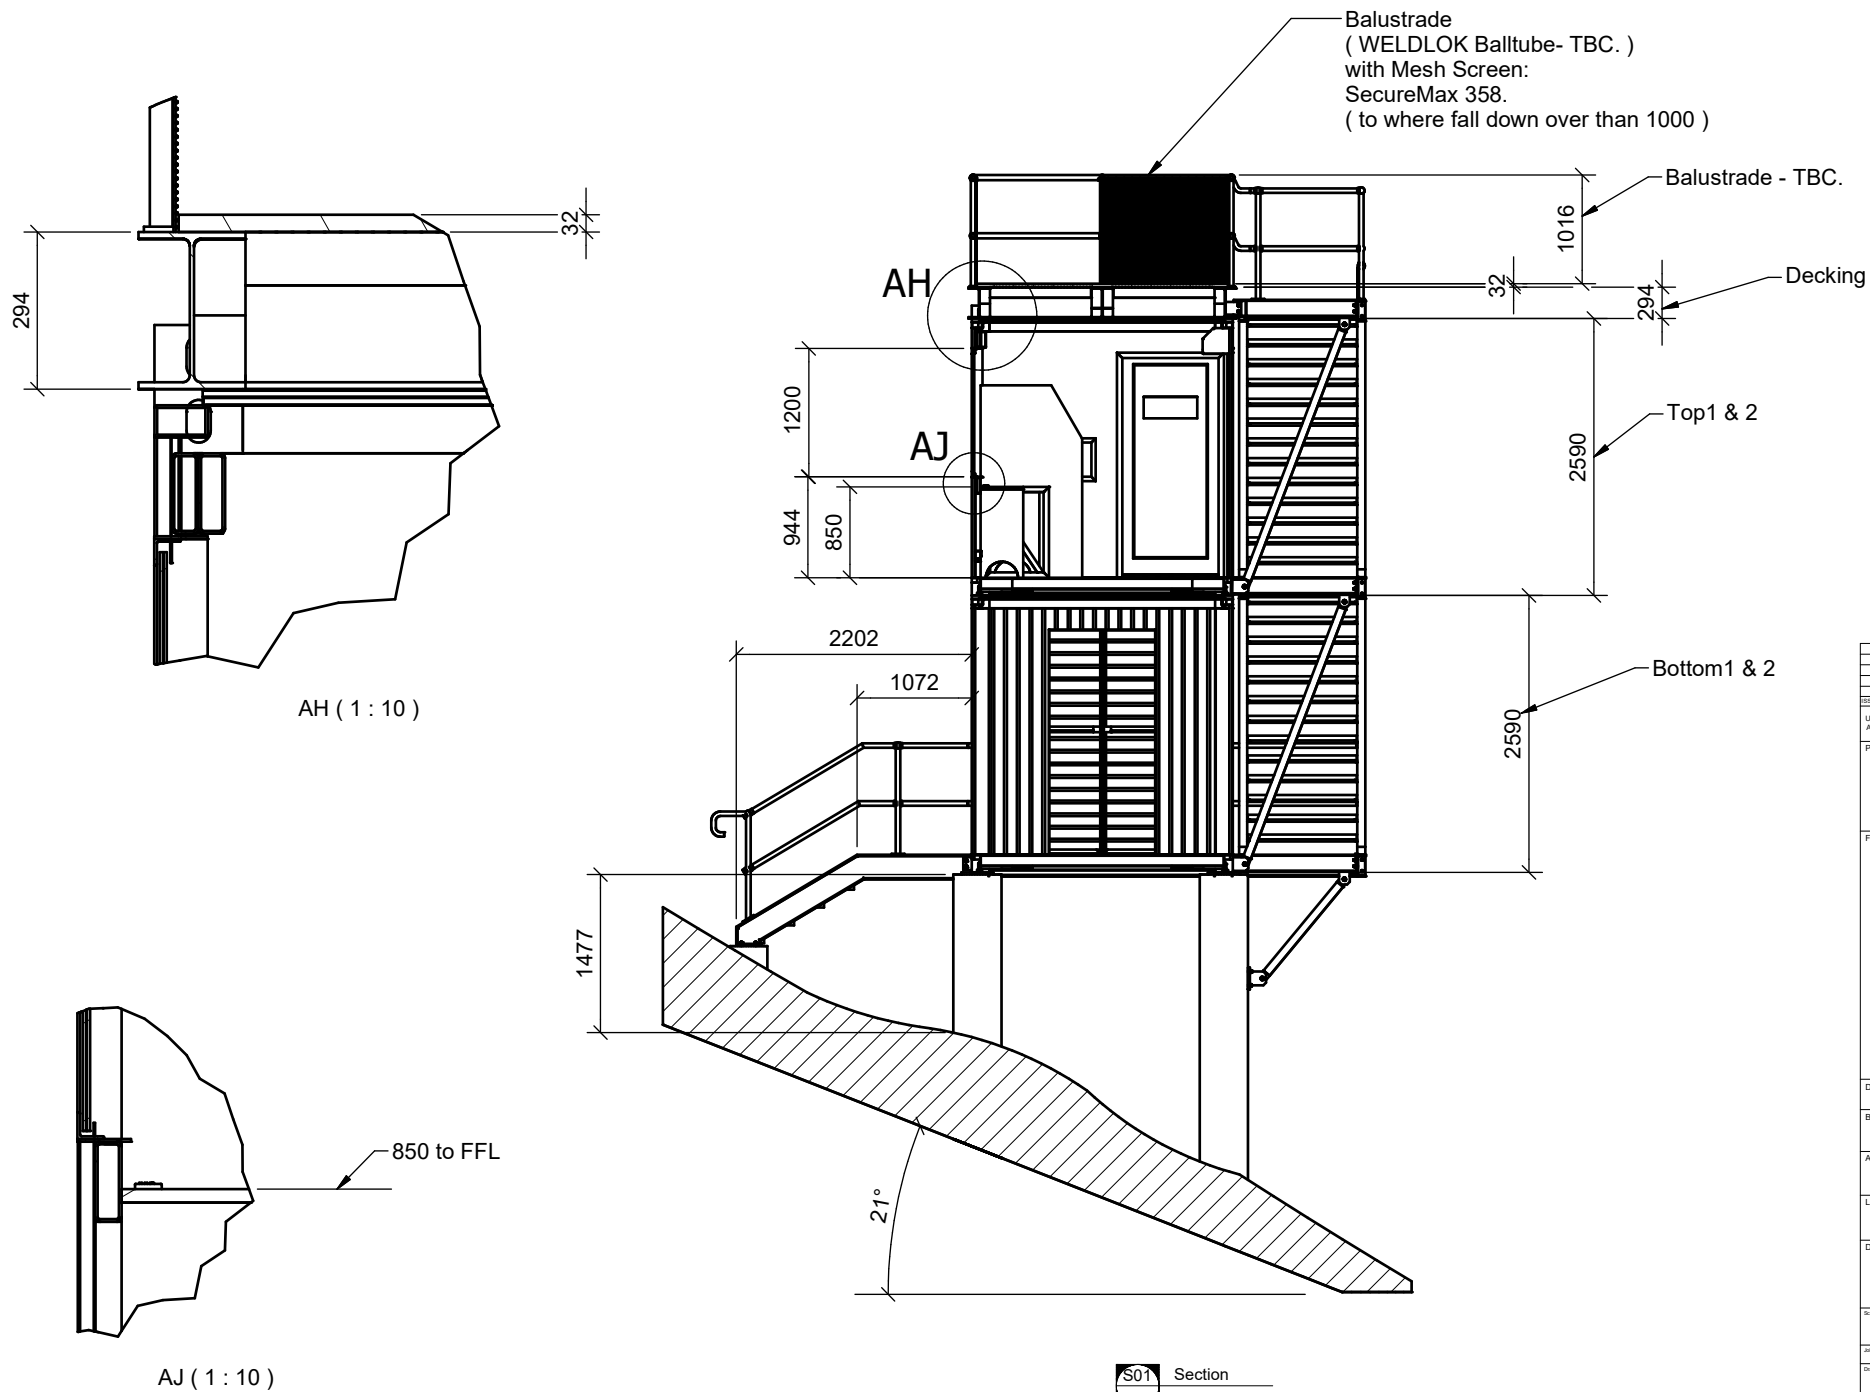


ISSUE	DATE	REVISION
Use figured dimensions in preference to scale. All dimensions to be verified and checked on site.		
Project		
Toppas Tower		
Fabricator		
<b>MADE</b> <b>CONTRACTING</b> <b>Architectural Fabrications &amp; Installations</b>		
PO BOX 7255 WARRINGAH MALL NSW 2100 FAX: 9971 1266 PH: 9971 2500 email: made@alpha.net.au email: jon@made.com.au Copyright © 2002 (Made Contracting) All rights reserved		
Drawn		
Stan. L		
Builder		
Architect		
Level		
Drawing Title		
Section		
Scale	Checked:	
		13.11.19
Job Number		A3
Drawing Status		
For preliminary		
Drawing No.		Revision
MD-TT-A05		H

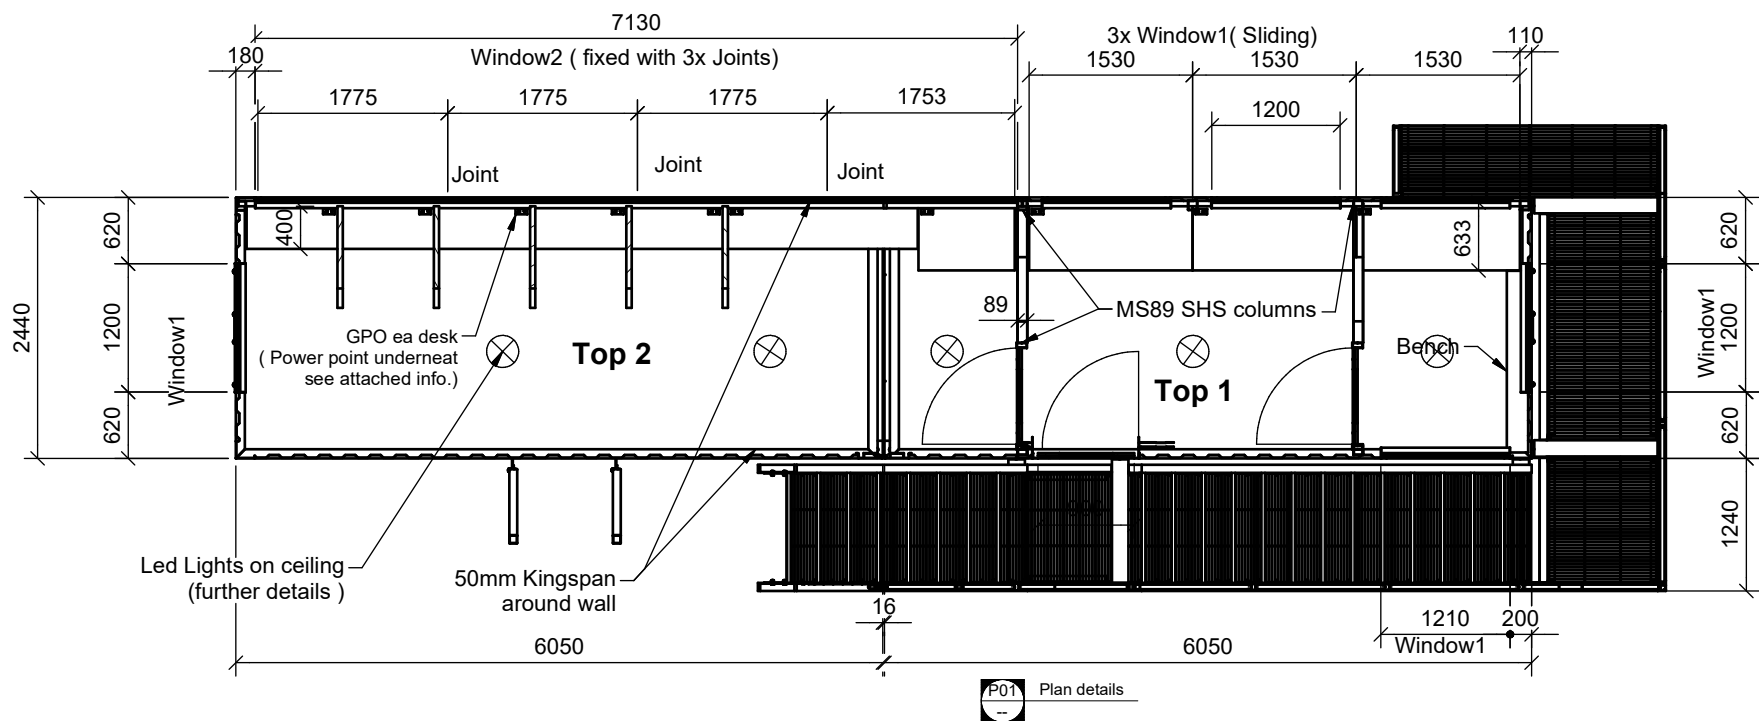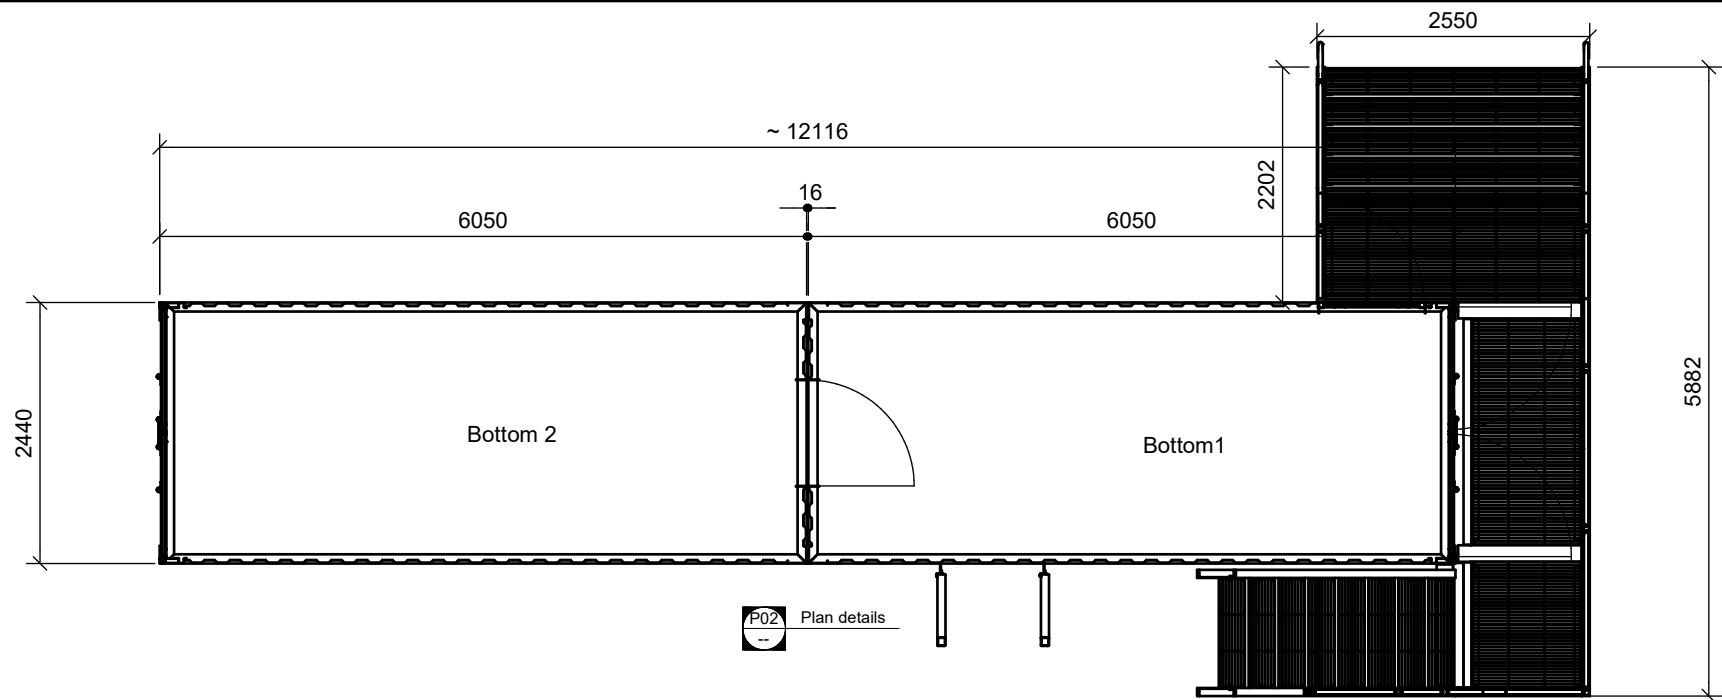

ISSUE	DATE	REVISION
Use figured dimensions in preference to scale. All dimensions to be verified and checked on site.		
Project		
Toppas Tower		
Fabricator		
<b>MADE</b> <b>CONTRACTING</b> <b>Architectural Fabrications &amp; Installations</b>		
PO BOX 7255 WARRINGAH MALL NSW 2100 FAX: 9971 1266 PH: 9971 2500 email: made@alpha.net.au email: jon@made.com.au Copyright © 2002 (Made Contracting) All rights reserved		
Drawn		
Stan. L		
Builder		
Architect		
Level		
Drawing Title		
Plan Details		
Scale	Checked:	
	Date:	13.11.19
Job Number		A3
Drawing Status		
For preliminary		
Drawing No.		Revision
MD-TT-A06		H

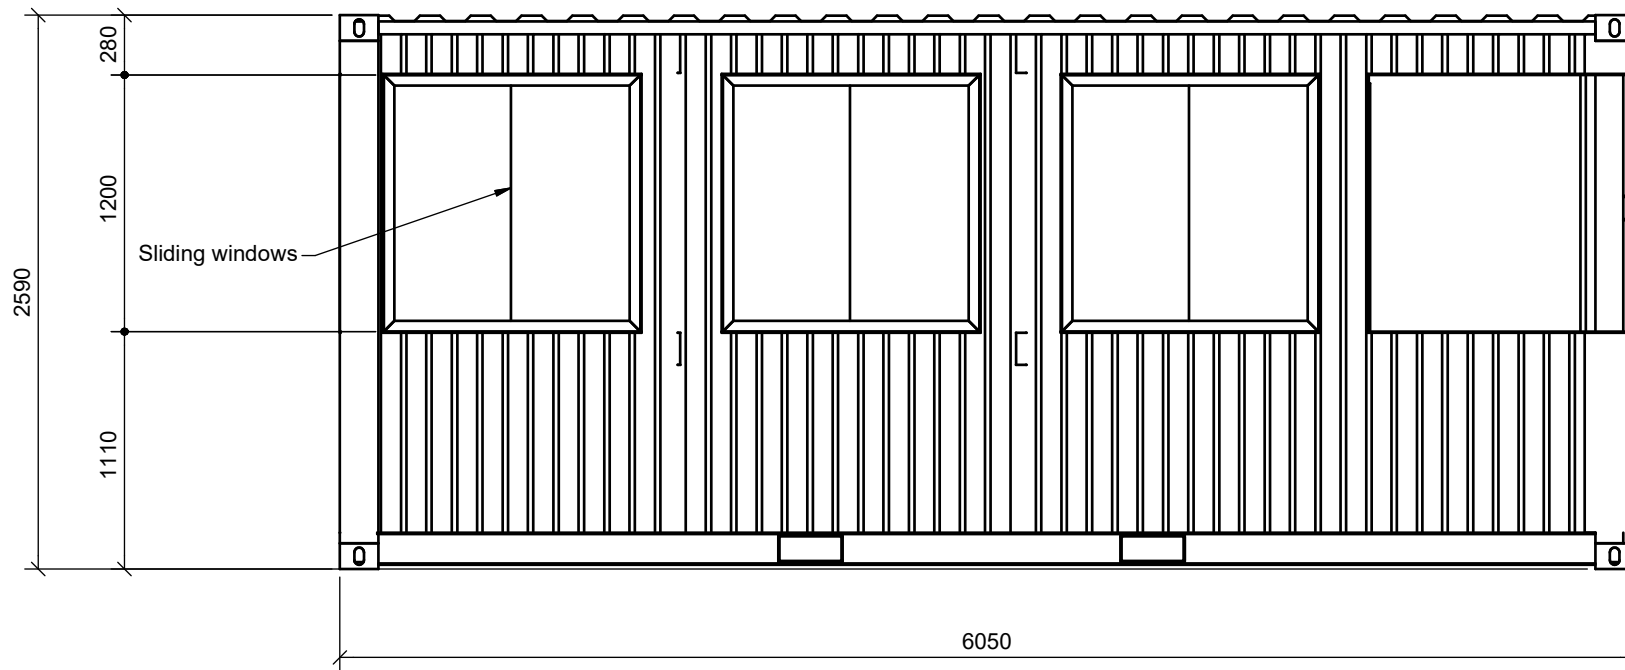


Top1 Elevation

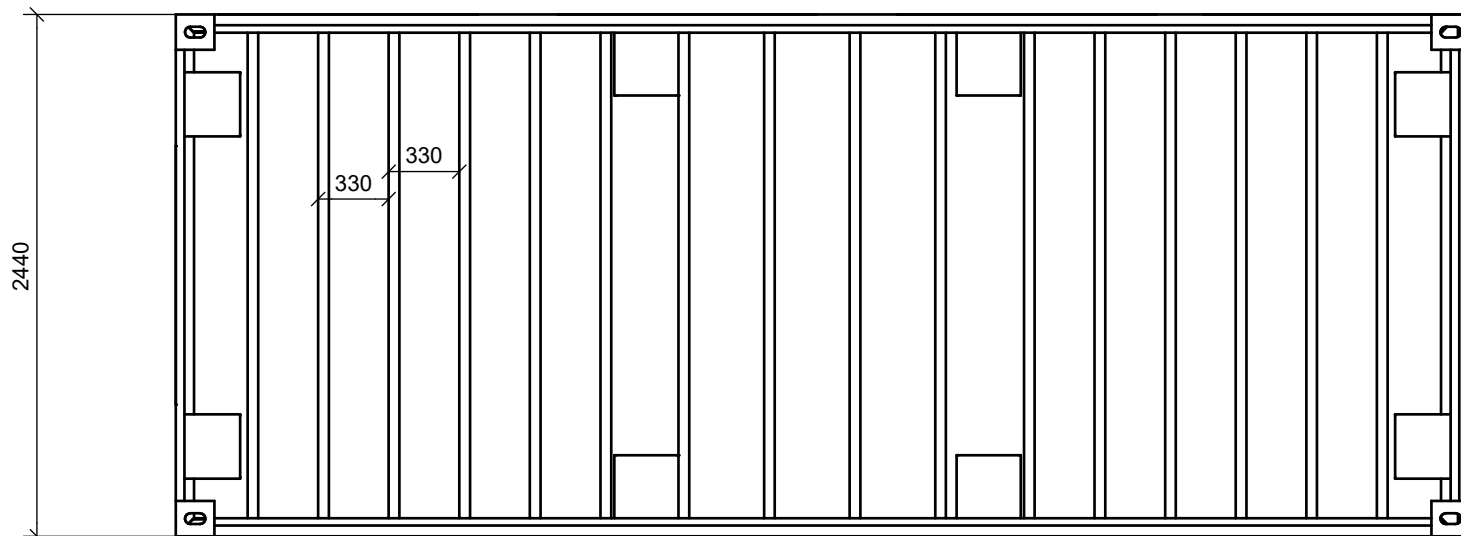

Top1&2 Bottom purlins

ISSUE	DATE	REVISION
Use figured dimensions in preference to scale. All dimensions to be verified and checked on site.		
Project		
Toppas Tower		
Fabricator		
 <b>Architectural Fabrications &amp; Installations</b>		
PO BOX 7255 WARRINGAH MALL NSW 2100 FAX: 9971 1266 PH: 9971 2500 email: made@alpha.net.au email: jon@made.com.au Copyright © 2002 (Made Contracting) All rights reserved		
Drawn	Stan. L	
Builder		
Architect		
Level		
Drawing Title		
Container Top 1		
Scale	Checked:	Date: 13.11.19
Job Number:	A3	
Drawing Status		
For preliminary		
Drawing No.	Revision	
MD-TT-A07	H	

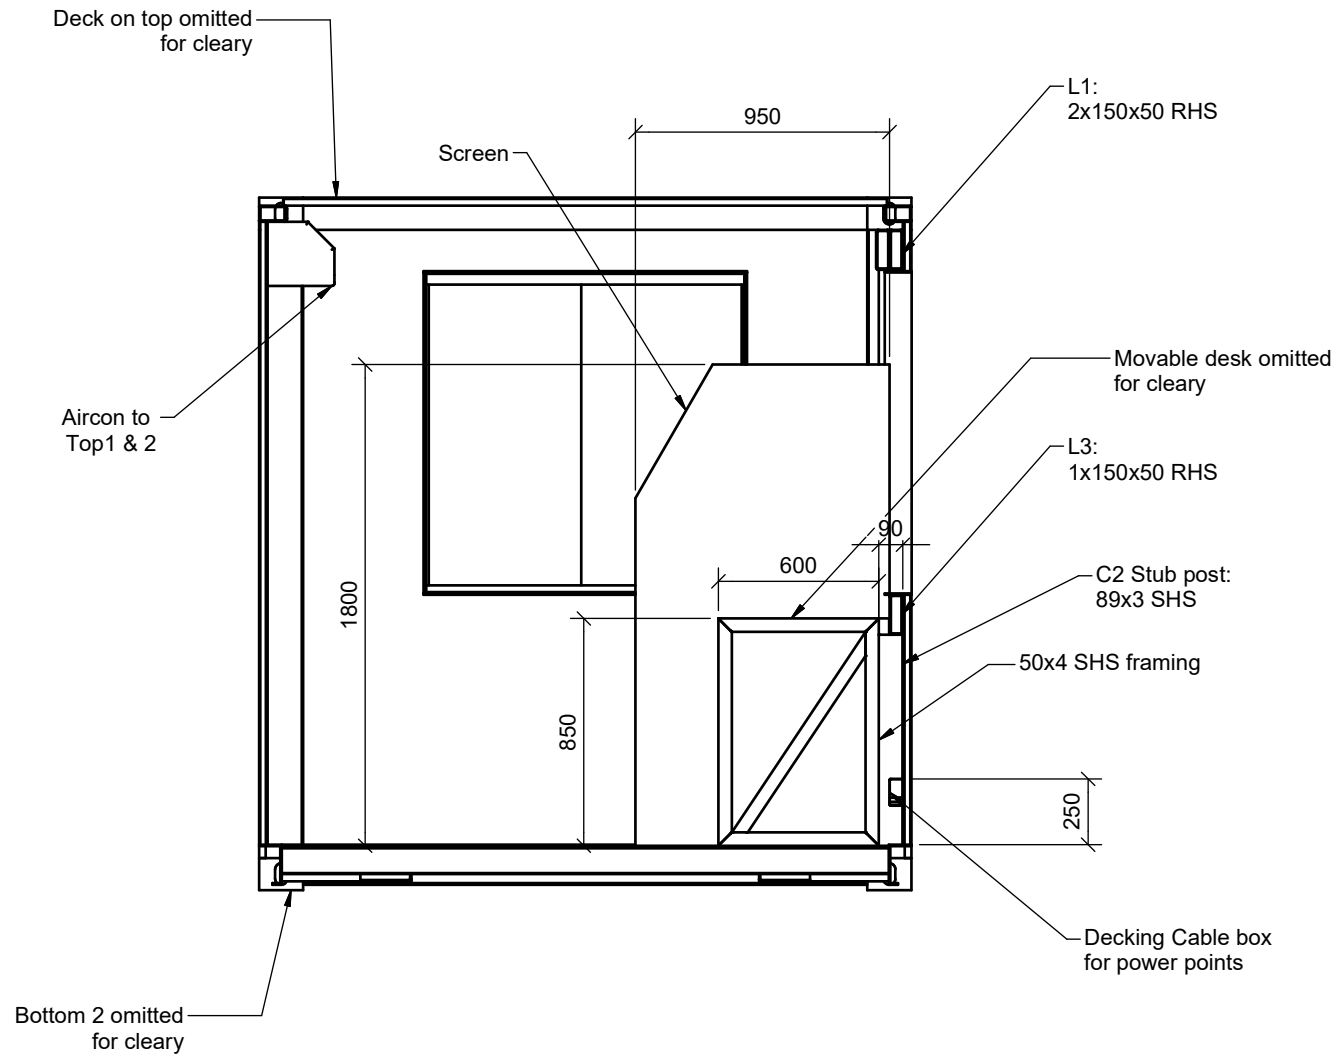

**Top2 Section**

ISSUE	DATE	REVISION
Use figured dimensions in preference to scale. All dimensions to be verified and checked on site.		
Project		
Toppas Tower		
Fabricator		
 <b>Architectural Fabrications &amp; Installations</b>		
PO BOX 7255 WARRINGAH MALL NSW 2100 FAX: 9971 1266 PH: 9971 2500 email: made@alpha.net.au email: jon@made.com.au Copyright © 2002 (Made Contracting) All rights reserved		
Drawn	Stan. L	
Builder		
Architect		
Level		
Drawing Title		
Container Top 2 section		
Scale	Checked:	
	Date: 13.11.19	
Job Number	A3	
Drawing Status		
For preliminary		
Drawing No.	MD-TT-A08	Revision
		H