



Support framing  
by others

Balustrade  
( WELDLOK Balltube- TBC. )  
with Mesh Screen:  
SecureMax 358.  
( to where fall down over than 1000 )

Roof decking: AS30-325  
WELDLOK Grating

Stairs treads / landing decking:  
WELDLOK Grating

ISSUE	DATE	REVISION

Use figured dimensions in preference to scale.  
All dimensions to be verified and checked on site.

Project

Toppas Tower

Fabricator



PO BOX 7255 WARRINGAH MALL  
NSW 2100  
FAX: 9071 1286 PH: 9071 2500  
email: made@alpha.net.au  
email: jon@made.com.au

Copyright © 2002 (Made Contracting)  
All rights reserved

Drawn

Stan. L

Builder

Architect

Level

Drawing Title

3D View -2

Scale

Checked:

Date: 13.11.19

Job Number

A3

Drawing Status

For preliminary

Drawing No

MD-TT-A02

Revised

H



Department of Planning  
and Environment

Issued under the Environmental Planning and Assessment Act 1979


Approved Section 4.55 ( 1A ) Modification Application

No 22/15219 granted on the 14 February 2023

In respect to DA 9954

Signed M Brown

Sheet No 27 of 33

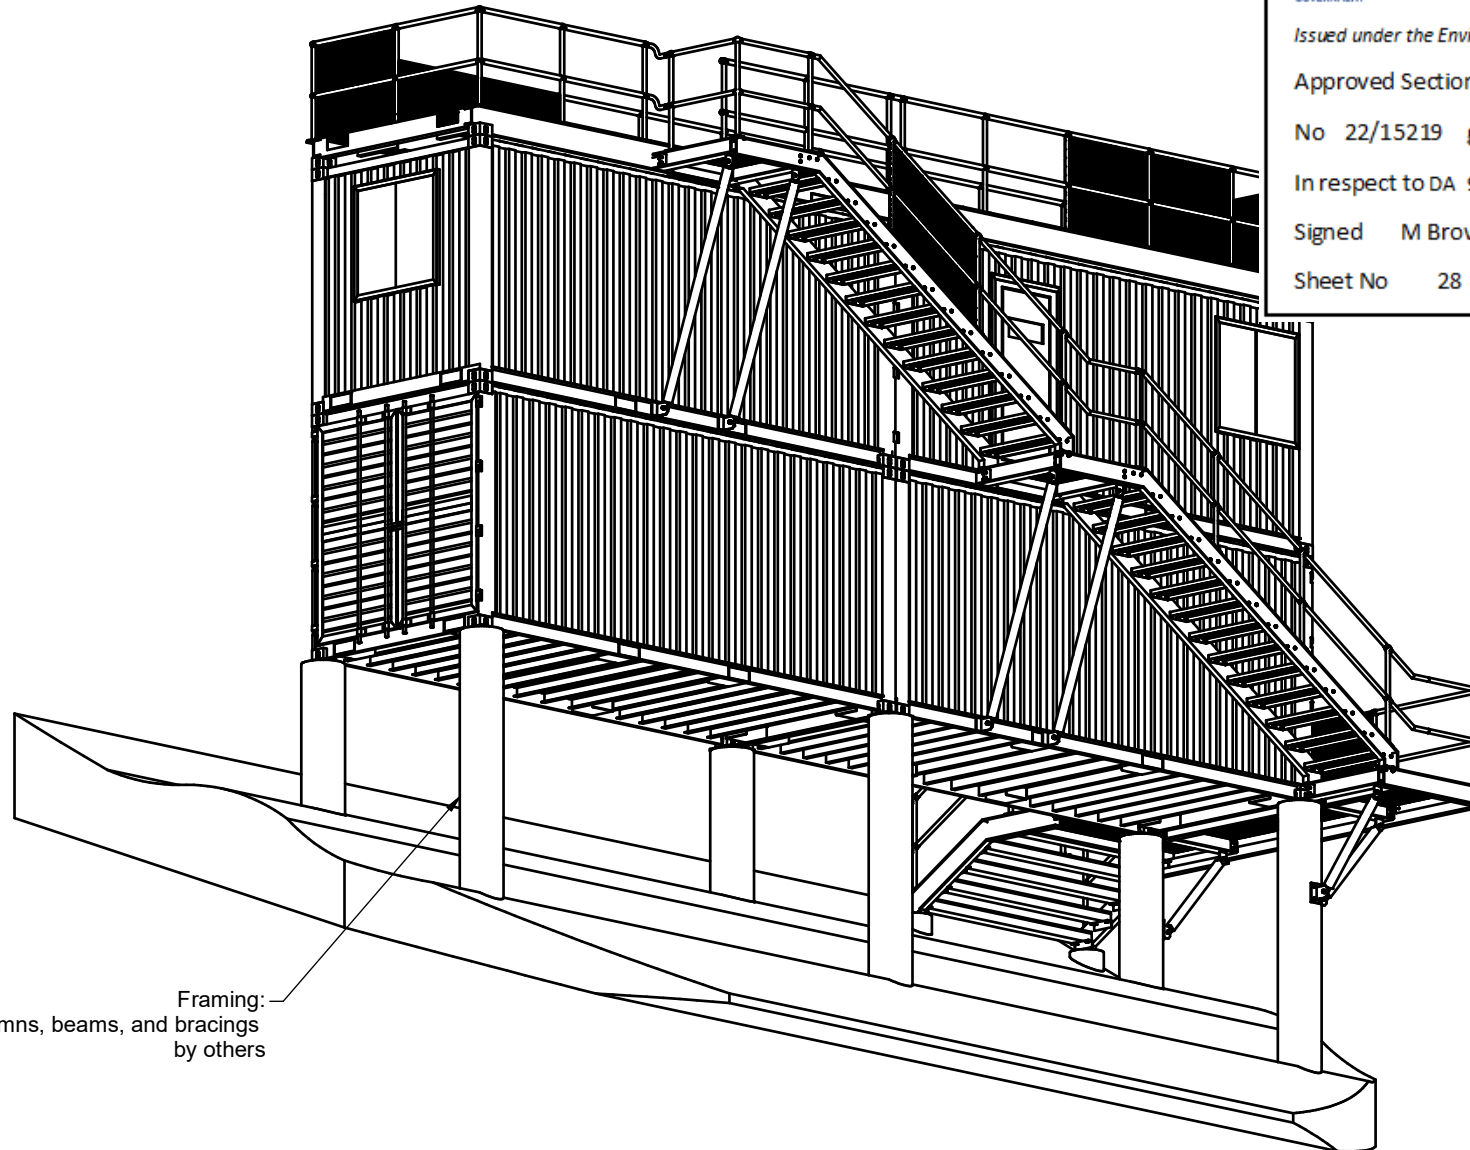

Framing:  
including Columns, beams, and bracing  
by others



Department of Planning  
and Environment

Issued under the Environmental Planning and Assessment Act 1979

Approved Section 4.55 ( 1A ) Modification Application

No 22/15219 granted on the 14 February 2023

In respect to DA 9954

Signed M Brown

Sheet No 28 of 33

ISSUE	DATE	REVISION

Use figured dimensions in preference to scale.  
All dimensions to be verified and checked on site.

Project

Toppas Tower

Fabricator



PO BOX 7255 WARRINGAH MALL  
NSW 2100  
FAX: 9971 1286 PH: 9971 2500  
email: made@alpha.net.au  
email: jon@made.com.au

Copyright © 2002 (Made Contracting)  
All rights reserved

Drawn Stan. L

Builder

Architect

Level

Drawing Title


3D View -3

Scale: 1:100  
Date: 13.11.19

Job Number: A3

Drawing Status: For preliminary

Drawing No: MD-TT-A03  
Revision: H

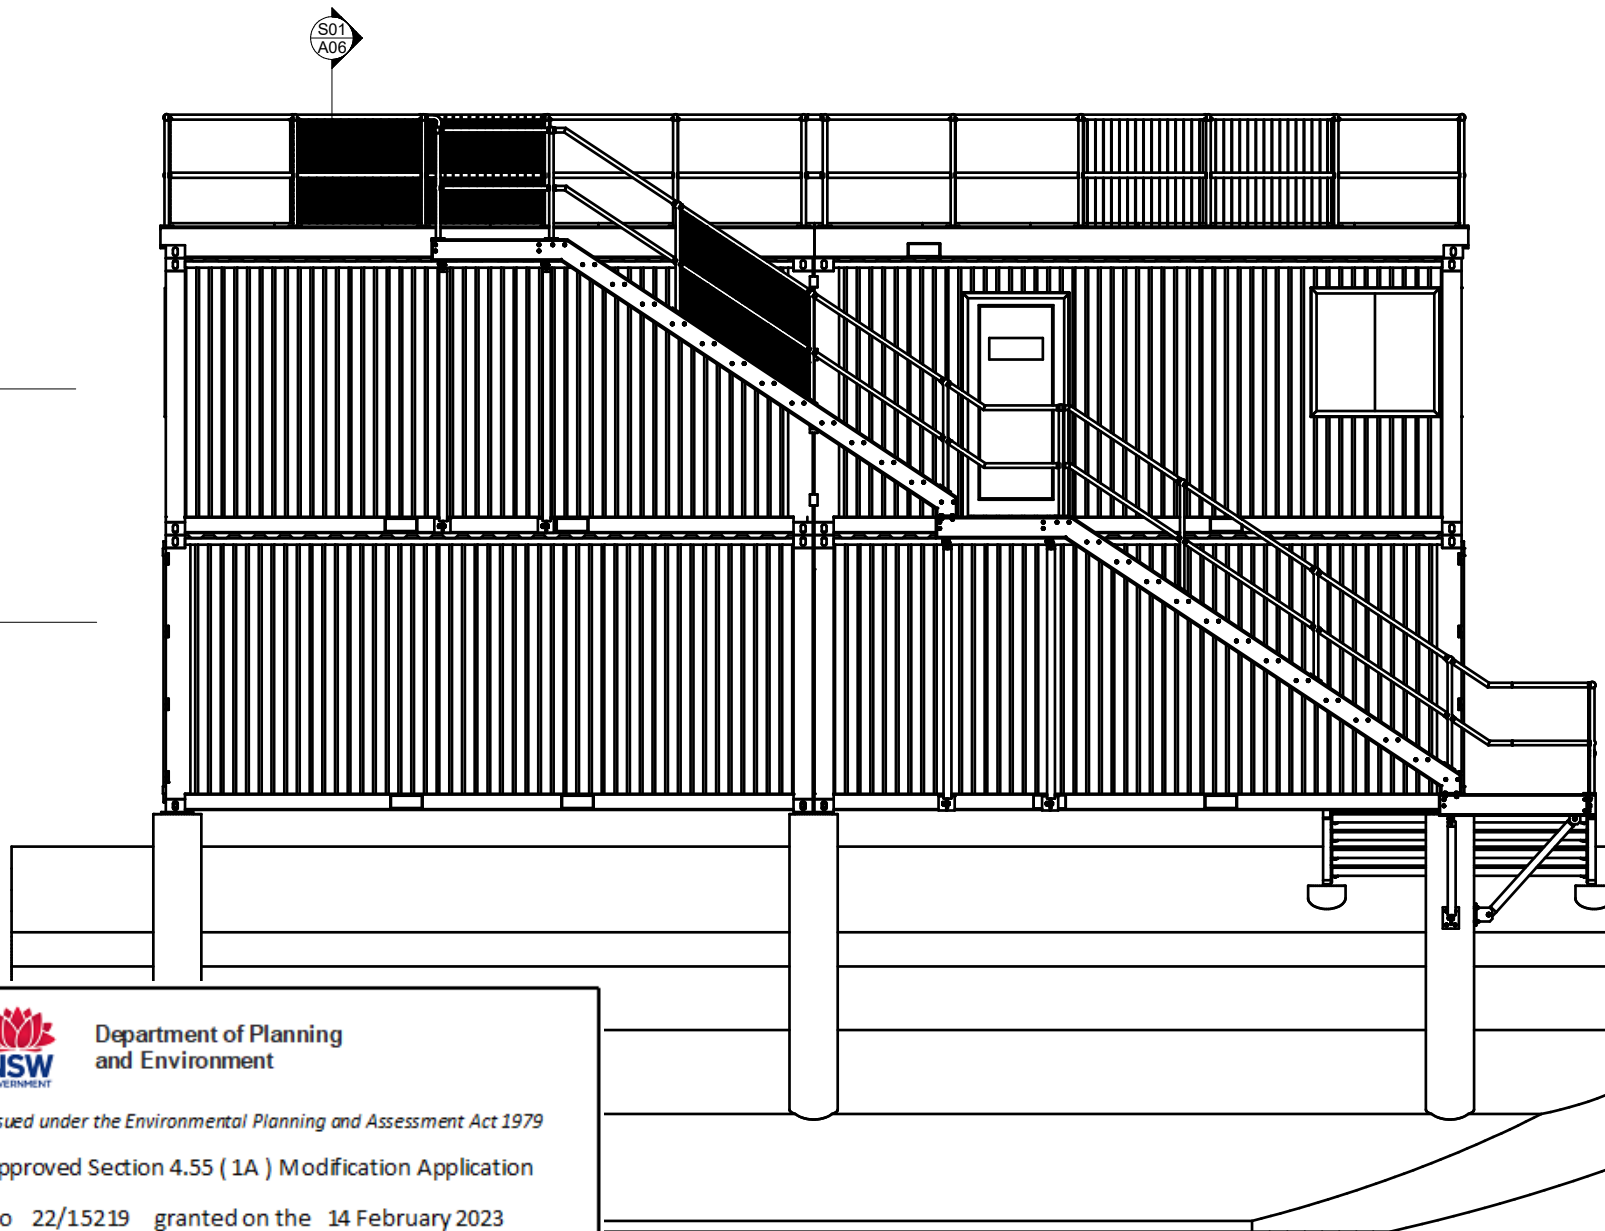

Department of Planning  
and Environment

Issued under the Environmental Planning and Assessment Act 1979

Approved Section 4.55 ( 1A ) Modification Application

No 22/15219 granted on the 14 February 2023

In respect to DA 9954

Signed M Brown

Sheet No 29 of 33

Elevation ( 1 : 50 )

ISSUE	DATE	REVISION

Use figured dimensions in preference to scale.  
All dimensions to be verified and checked on site.

Project

Toppas Tower

Fabricator



PO BOX 7255 WARRINGAH MALL  
NSW 2100

FAX: 9071 1266 PH: 9071 2500  
email: made@alpha.net.au  
email: jon@made.com.au

Copyright © 2002 (Made Contracting)  
All rights reserved

Drawn

Stan. L

Builder

Architect

Level

Drawing Title

Elevation

Scale

Checked:

13.11.19

Job Number

A3

Drawing Status




For preliminary


Drawing No.

MD-TT-A04

Revision

H

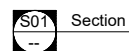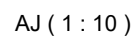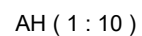

 Department of Planning  
and Environment

*Issued under the Environmental Planning and Assessment Act 1979*

Approved Section 4.55 ( 1A ) Modification Application

No 22/15219 granted on the 14 February 2023

In respect to DA 9954

Signed M Brown

Sheet No 30 of 33

SSB	DATE	REVISION	
Use figured dimensions in preference to scale. All dimensions to be verified and checked on site.			
Project			
Toppas Tower			
Fabricator			
 <b>Architectural Fabrications &amp; Installations</b>			
PO BOX 7255 WARRINGHAH MALL NSW 2100			
FAX: 9971 1266 Ph: 9971 2500			
email: made@alpha.net.au			
email: jon@made.com.au			
Copyright © 2002 [Made Contracting]			
All rights reserved			
Drawn			
Stan. L			
Builder			
Architect			
Level			
Drawing Title			
Section			
Scale		Checked:	
		Date 13.11.11	
Job Number		A	
Drawing Status			
For preliminary			
Drawing No.		Revision	
MD-TT-A05		H	



Department of Planning  
and Environment

Issued under the Environmental Planning and Assessment Act 1979



Approved Section 4.55 ( 1A ) Modification Application

No 22/15219 granted on the 14 February 2023


In respect to DA 9954

Signed M Brown


Sheet No 31 of 33

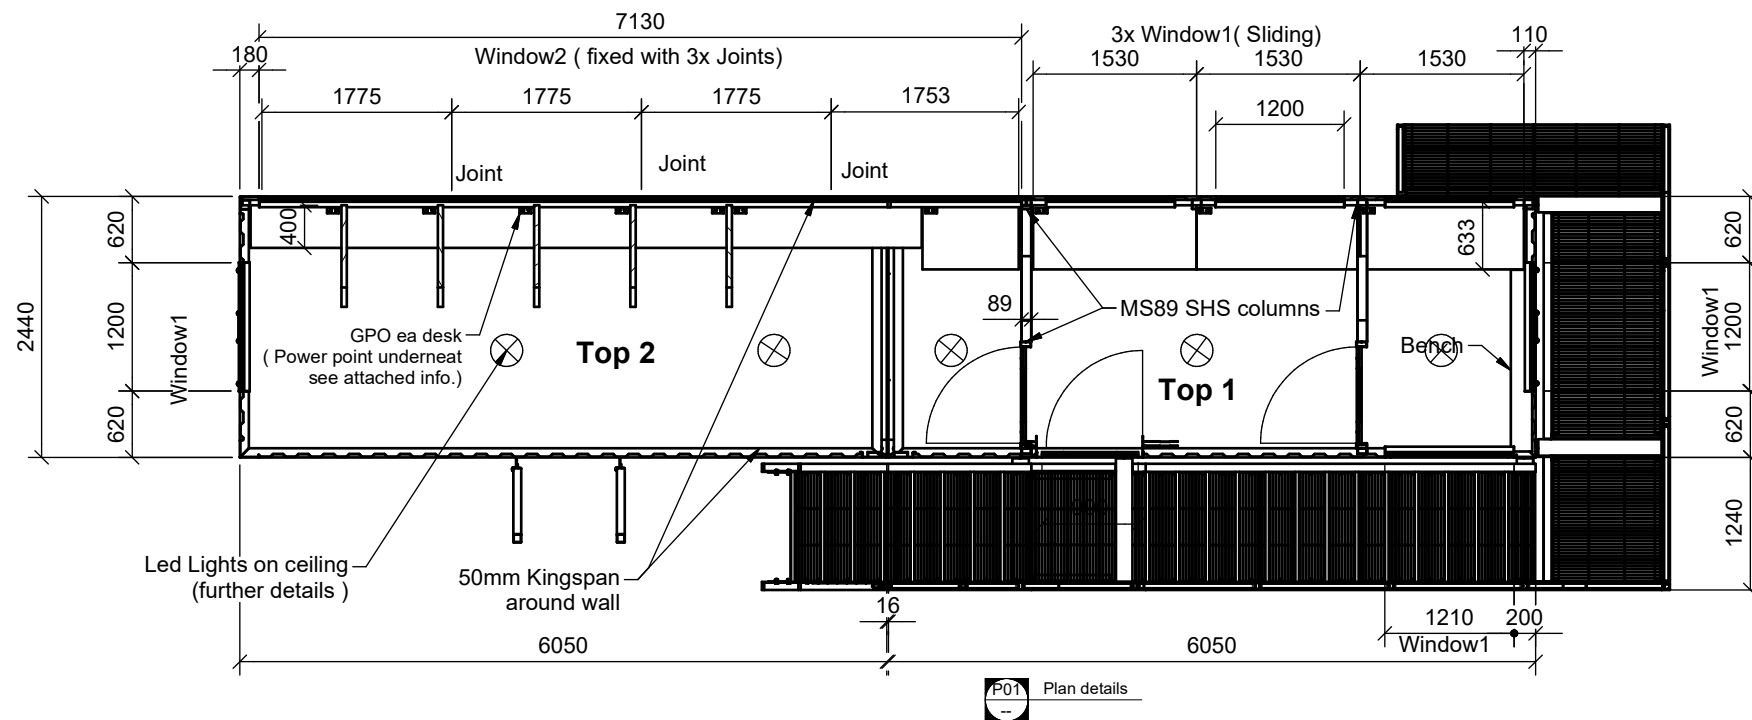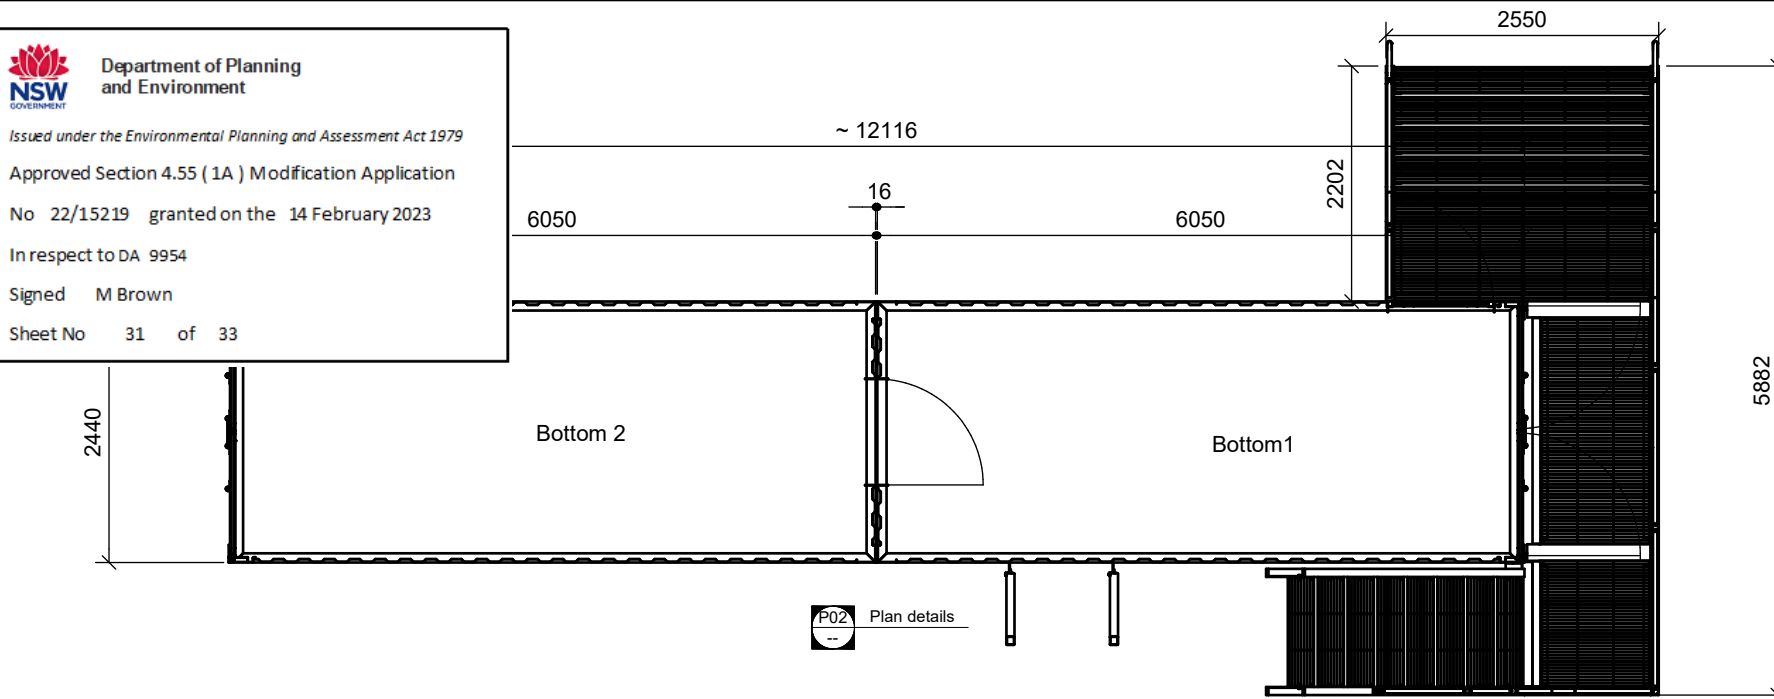

ISSUE	DATE	REVISION
Use figured dimensions in preference to scale. All dimensions to be verified and checked on site.		
Project		
Toppas Tower		
Fabricator		
<b>MADE</b> CONTRACTING Architectural Fabrications & Installations		
PO BOX 7255 WARRINGAH MALL NSW 2100 FAX: 9071 1286 PH: 9071 2500 email: made@alpha.net.au email: jon@made.com.au Copyright © 2002 (Made Contracting) All rights reserved		
Drawn		
Stan. L		
Builder		
Architect		
Level		
Drawing Title		
Plan Details		
Scale	Checked:	
		13.11.19
Job Number		A3
Drawing Status		
For preliminary		
Drawing No.		Revision
MD-TT-A06		H

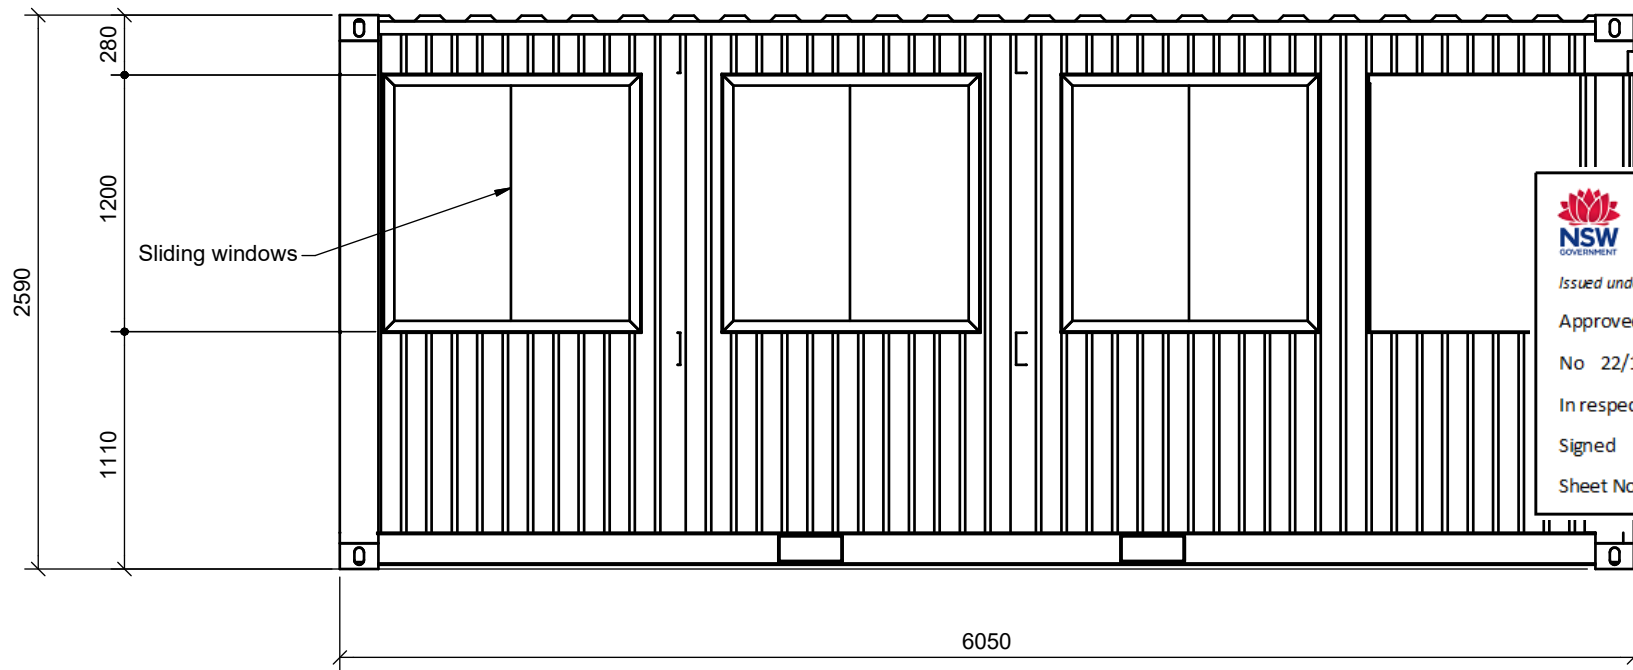

Top1 Elevation

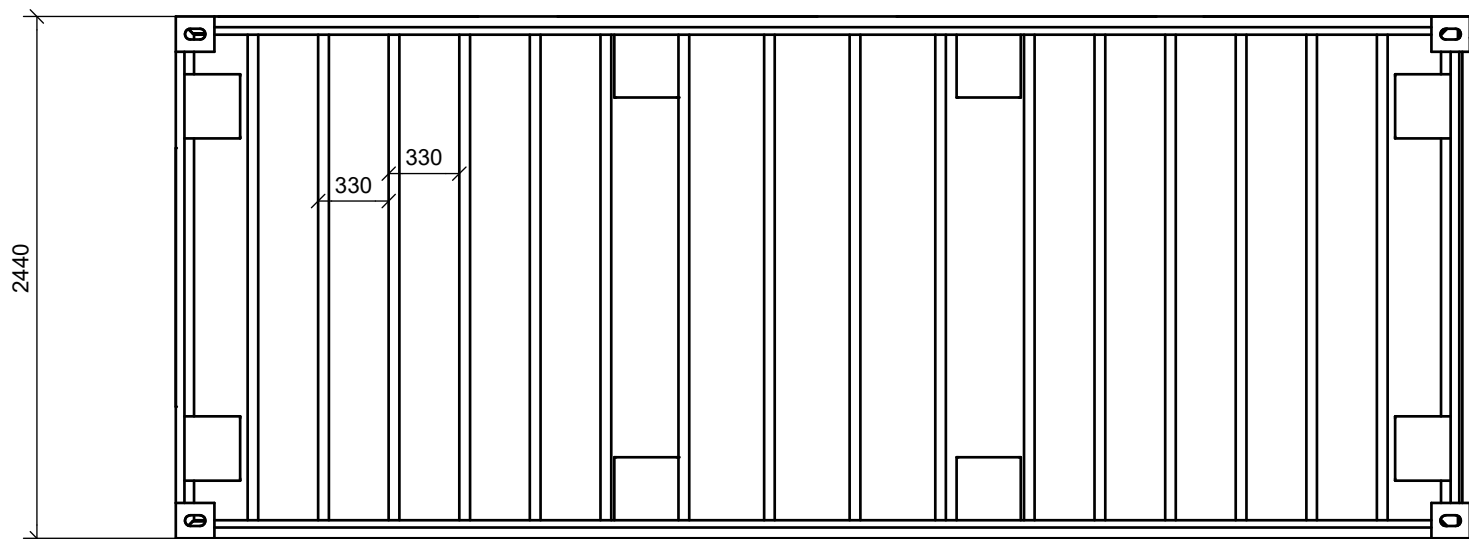

Top1&2 Bottom purlins



Department of Planning  
and Environment

Issued under the Environmental Planning and Assessment Act 1979

Approved Section 4.55 ( 1A ) Modification Application

No 22/15219 granted on the 14 February 2023

In respect to DA 9954

Signed M Brown

Sheet No 32 of 33

ISSUE	DATE	REVISION

Use figured dimensions in preference to scale.  
All dimensions to be verified and checked on site.

Project

Toppas Tower

Fabricator

**MADE**  
**CONTRACTING**  
Architectural Fabrications  
& Installations

PO BOX 7255 WARRINGAH MALL  
NSW 2100  
FAX: 9071 1266 PH: 9071 2500  
email: made@alpha.net.au  
email: jon@made.com.au

Copyright © 2002 (Made Contracting)  
All rights reserved

Drawn

Stan. L

Builder

Architect

Level

Drawing Title

Container  
Top 1

Scale

Checked:

13.11.19

Job Number

A3

Drawing Status

For preliminary

Drawing No.

MD-TT-A07

Revision

H



Department of Planning  
and Environment

Issued under the Environmental Planning and Assessment Act 1979


Approved Section 4.55 ( 1A ) Modification Application

No 22/15219 granted on the 14 February 2023

In respect to DA 9954

Signed M Brown

Sheet No 33 of 33

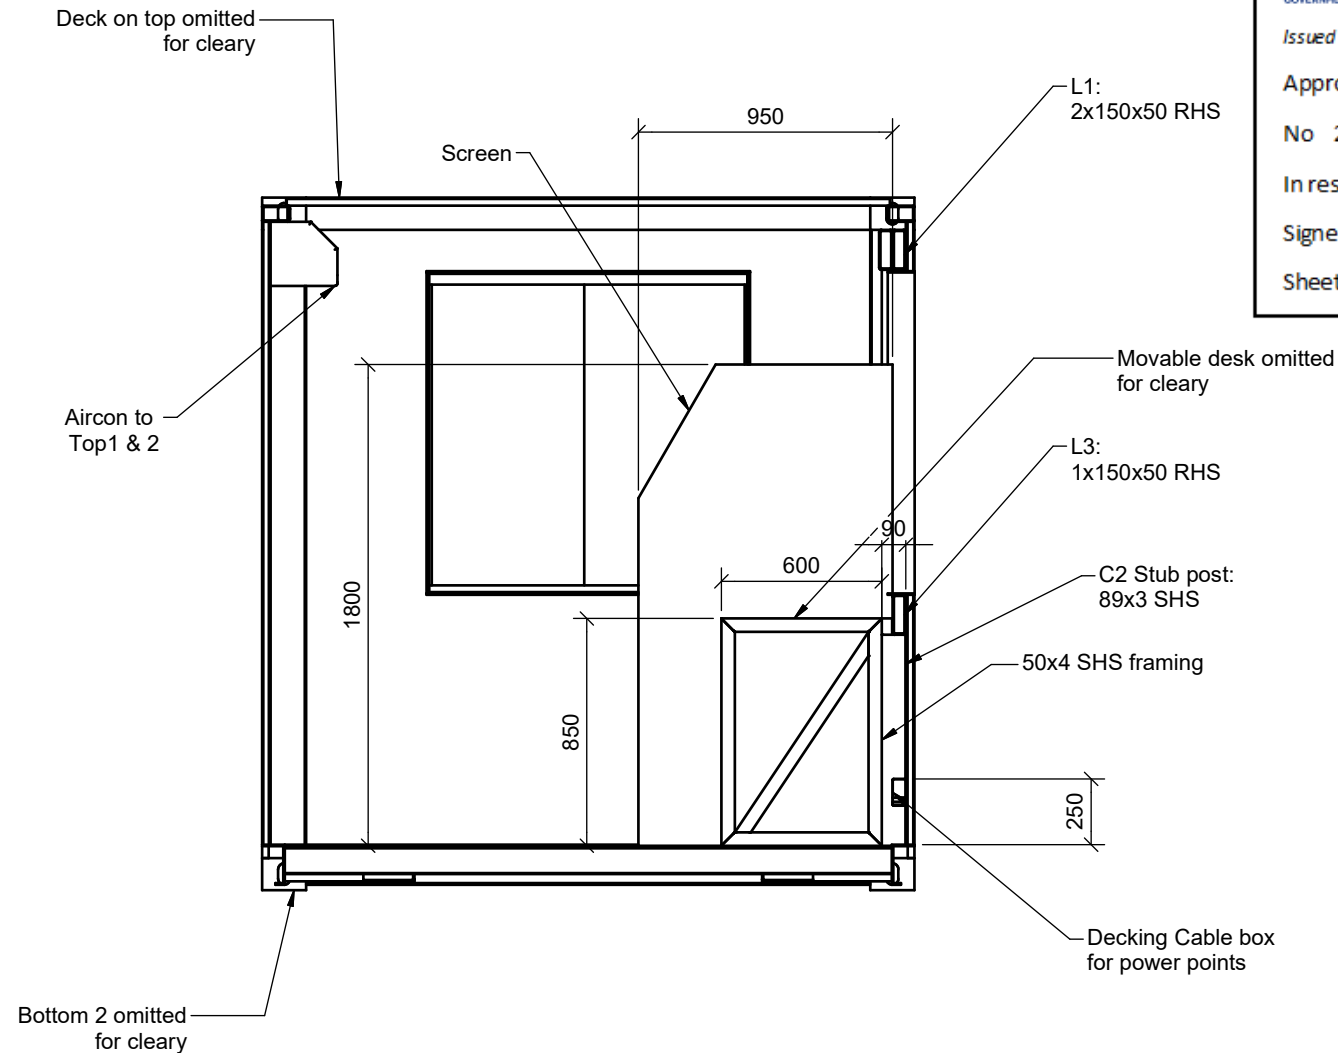

Top2 Section

ISSUE	DATE	REVISION
Use figured dimensions in preference to scale. All dimensions to be verified and checked on site.		
Project		
Toppas Tower		
Fabricator		
 <b>Architectural Fabrications &amp; Installations</b>		
PO BOX 7255 WARRINGAH MALL NSW 2100 FAX: 9971 1286 PH: 9971 2500 email: made@alpha.net.au email: jon@made.com.au Copyright © 2002 (Made Contracting) All rights reserved		
Drawn	Stan. L	
Builder		
Architect		
Level		
Drawing Title		
Container Top 2 section		
Scale	Checked:	Date: 13.11.19
Job Number:	A3	
Drawing Status		
For preliminary		
Drawing No	MD-TT-A08	Revision
		H