

VIEW A
Looking east towards the subject site showing the steep embankment, weeds and train proximity.



VIEW B
Looking West towards the subject site from Grosvenor Street showing the existing fence and screening vegetation




VIEW C
Looking South from the corner of the Hume Highway and Elizabeth Street showing the existing fence and brick wall




VIEW D
Looking North-West from within the subject site showing the existing grasses and service pipes

LANDSCAPE MANAGEMENT AREA NOTES:

1. PREPARE SAFE WORKING METHOD STATEMENT TO APPROVAL OF PRINCIPAL'S REPRESENTATIVE
2. REMOVE/SPRAY OUT WEEDS (COUCH, ASTHMA WEED ETC)
3. ADD SOIL CONDITIONER SUCH AS BOTANY HUMUS MIX TO DISTURBED AND BARE AREAS AND TURN IN TO THE SOIL
4. PIN DOWN JUTE NETTING OVER EXPOSED SOIL AREAS
5. MAKE SLITS IN JUTE NETTING AND INSTALL TUBESTOCK AT RATE SPECIFIED. WATER-IN.
6. INSTALL MULCH LAYER, 50MM THICK, BEING CAREFUL NOT TO BURY PLANTS
7. REGULARLY MAINTAIN AREA (IE. WEEKLY) FOR DURATION AGREED WITH PRINCIPAL'S REPRESENTATIVE (NOT LESS THAN 3 MONTHS)
8. REFER SK.02 FOR LANDSCAPE DETAILS
9. MAX HEIGHT OF SHRUB COMBINED WITH STEEP SLOPE SHOULD ENSURE THE FOLIAGE DOES NOT OBSCURE SIGN. OCCASIONAL TRIMMING MAY BE REQUIRED IN ORDER TO MAINTAIN VISIBILITY OF THE SIGN

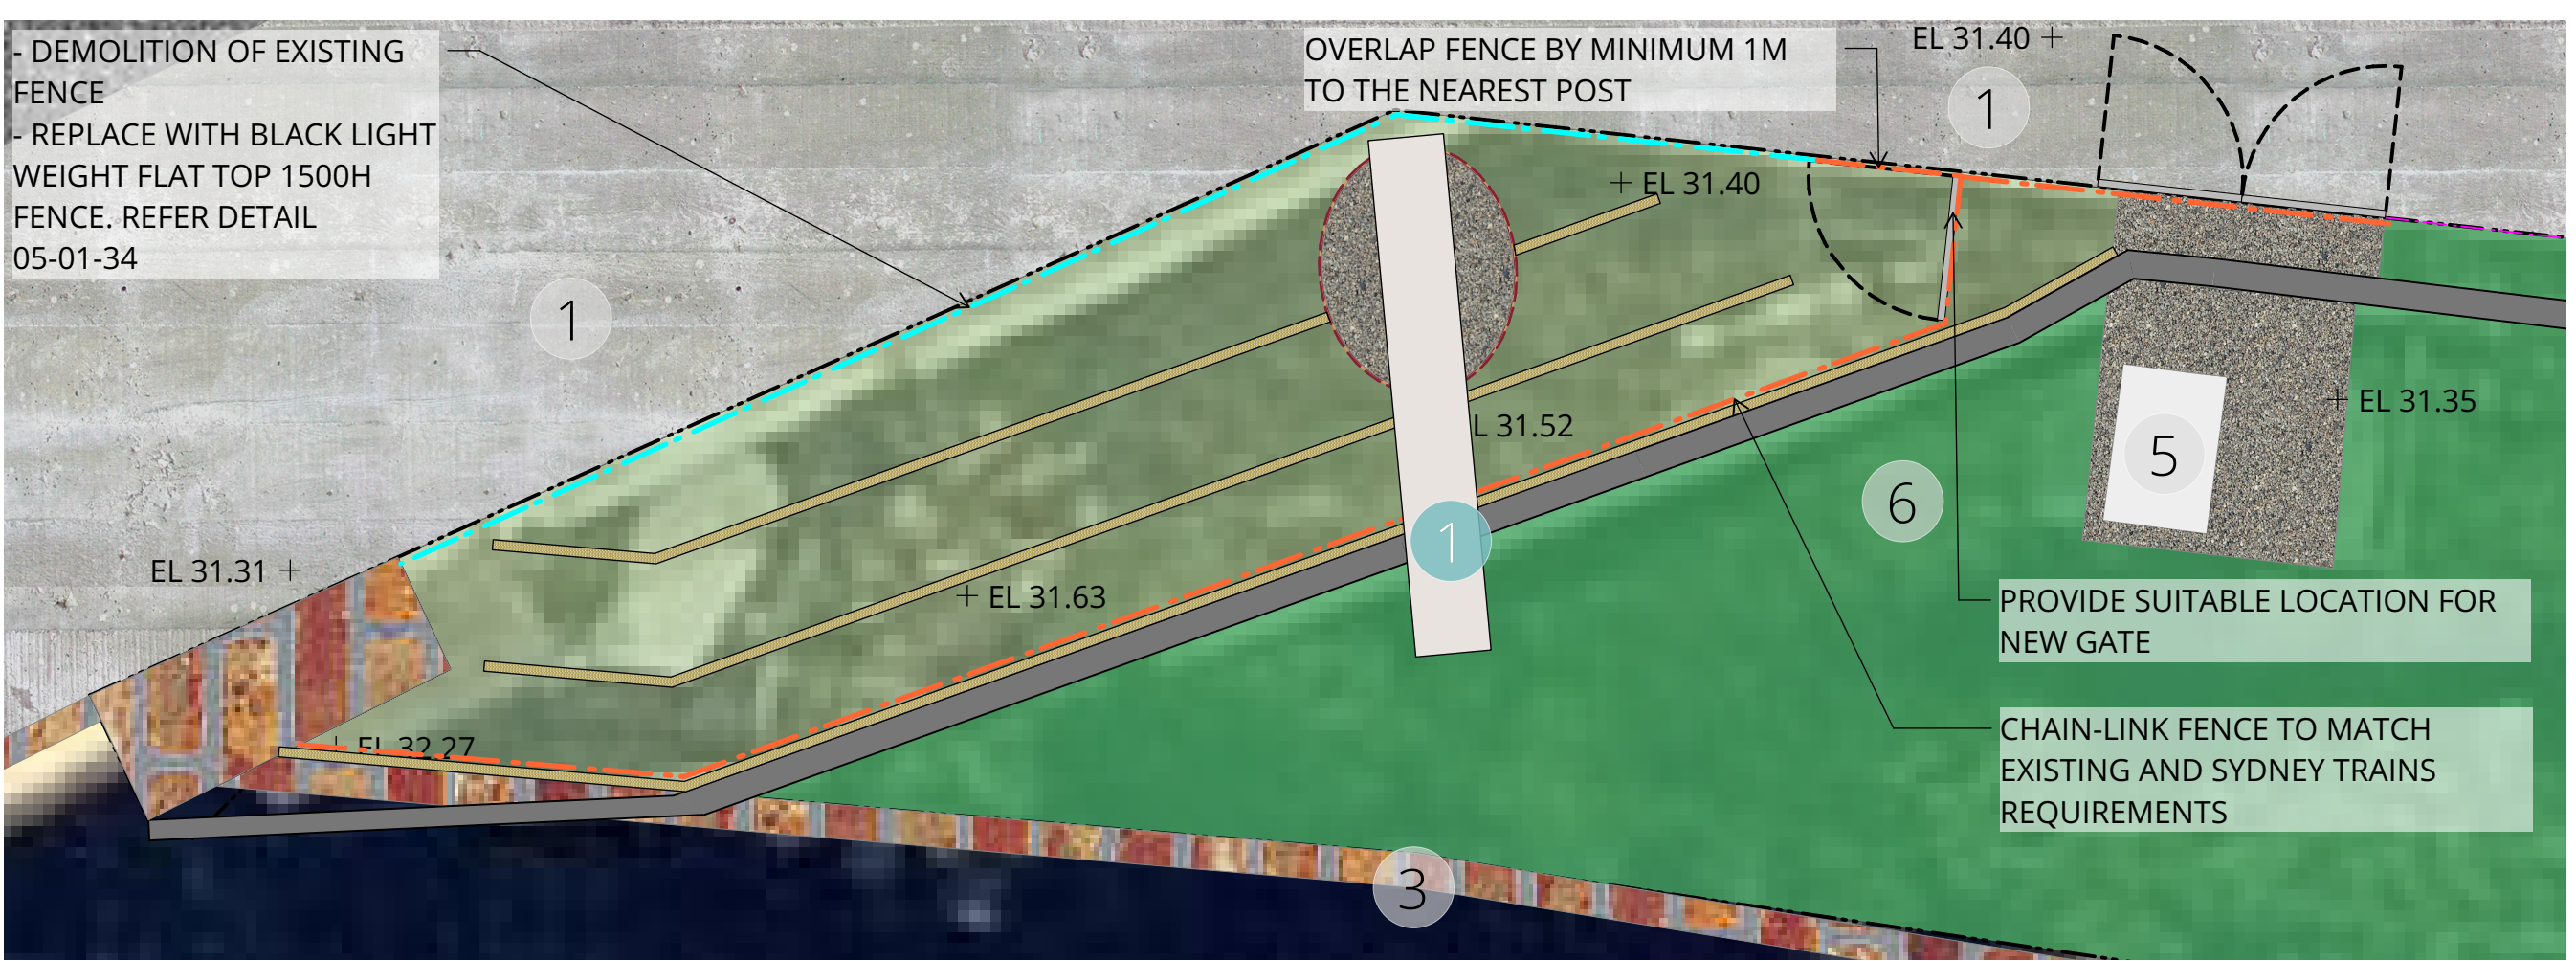

01 FENCE PLAN
Detailed Plan - Scale: 1:50@A1

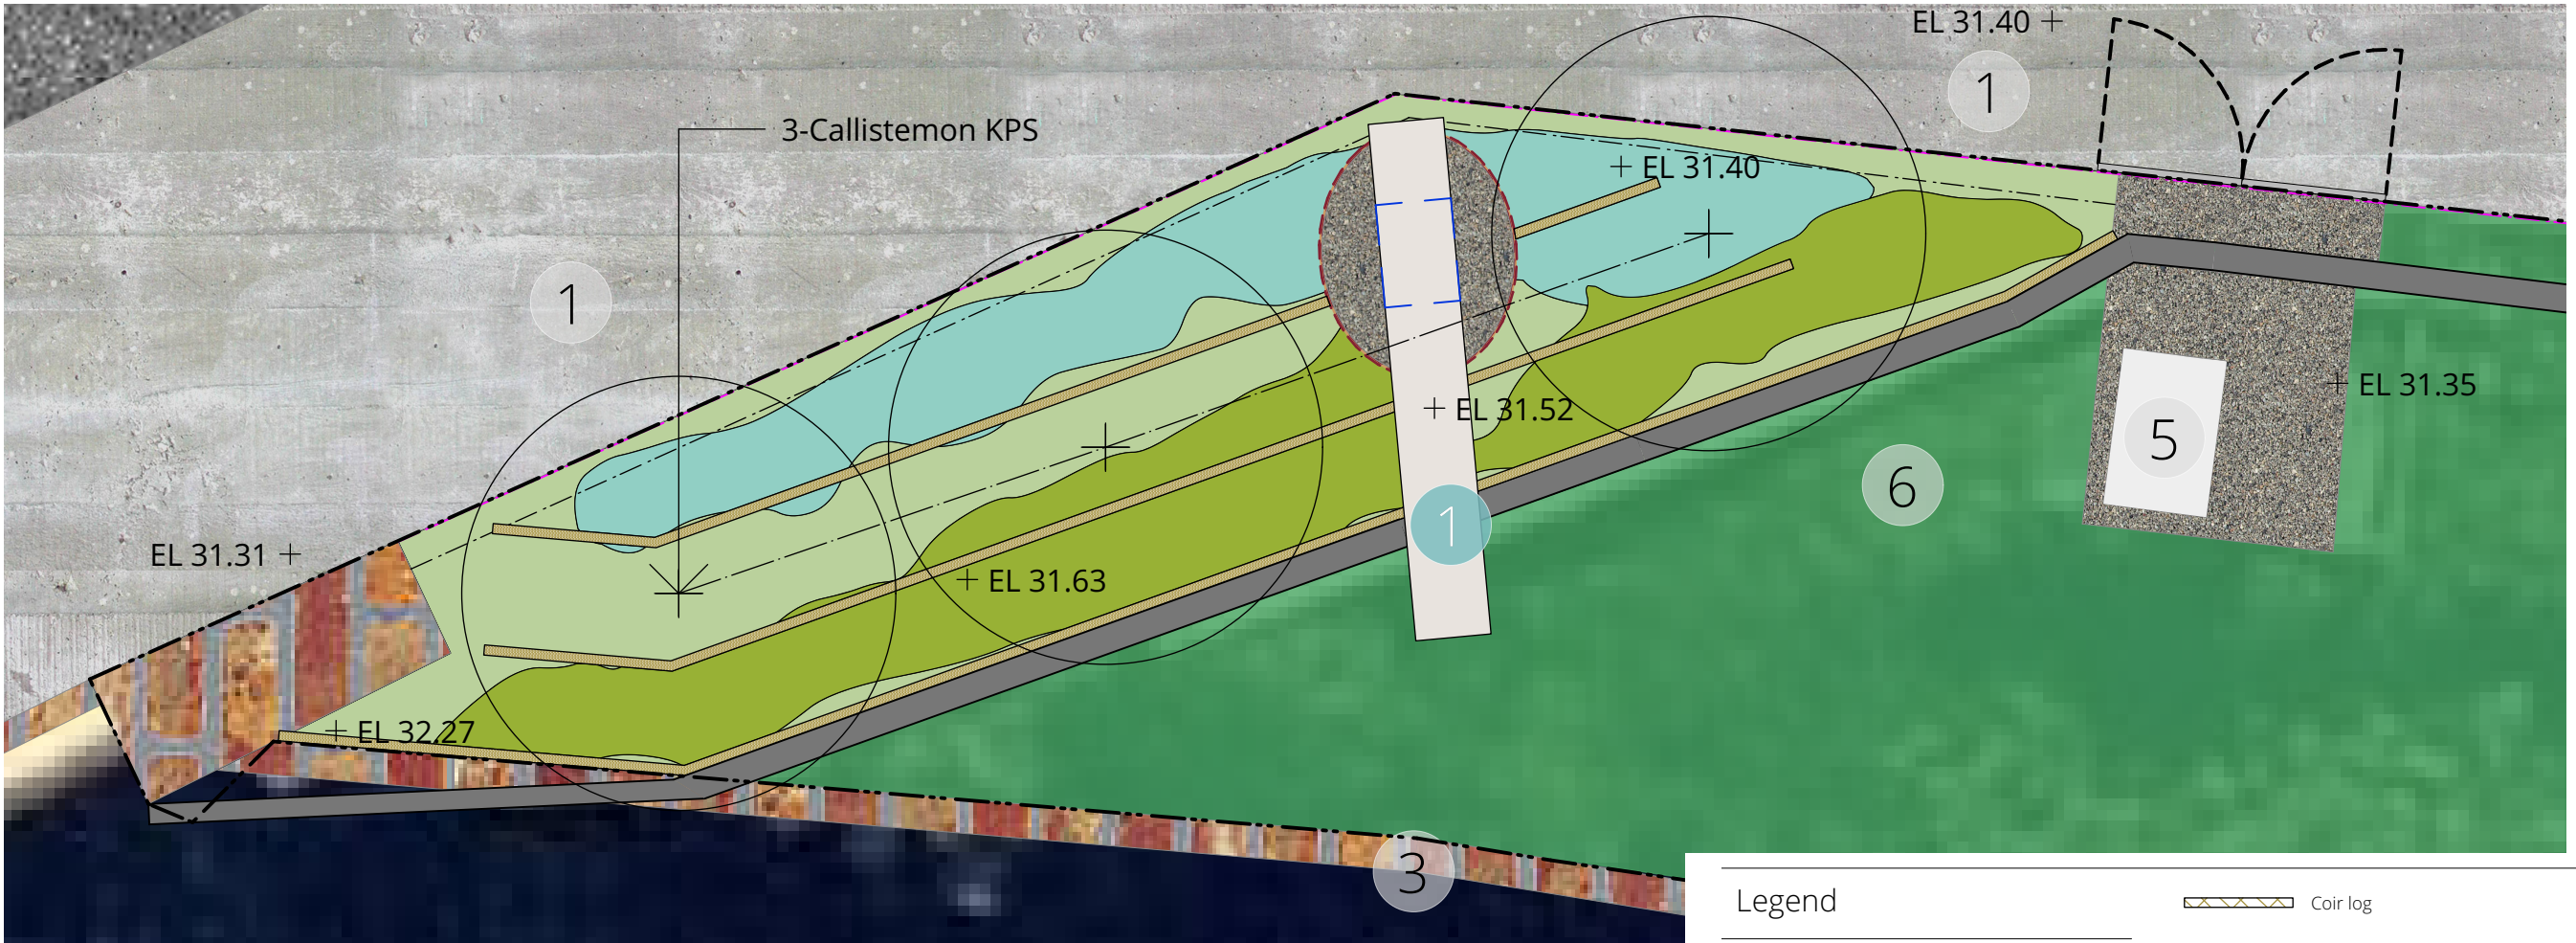

02 PLANTING PLAN
Detailed Plan - Scale: 1:50@A1

PLANT SCHEDULE						
BOTANICAL NAME	COMMON NAME	HEIGHT (m)	SPREAD (m)	POT SIZE	RATE (per m2)	QUANTITY
Proposed specimen plants						
<i>Callistemon 'Kings Park Special'</i>						
Bottlebrush						
		3	3	45L	As Shown	3
PM1 - grass mix sun						
<i>Lomandra longifolia</i>		0.8	1	140mm	5	17
<i>Poa labillardieri</i>		1.3	0.7	140mm	5	17
Area = 6.7 sq.m						
PM3A - shrubs & groundcovers mix sun						
<i>Carpobrotus glaucescens</i>		0.1	0.6	140mm	5	42
Area = 8.4 sq.m						

Proposed specimen plants



PM1 - grass mix sun



PM3A - shrubs & groundcovers mix sun



Legend	
EXISTING ELEMENTS	Coir log
1 Footpath	Weathering steel edge
2 Bruce Street Reserve	LEVELS AND CONTOURS
3 Brick retaining wall	+ EL 0.0 Existing level
4 Kerb ramp	WALLS & EDGES
5 Switching box	Brick retaining wall
6 Existing vegetation retained	RAILS AND FENCING
7 Existing turf retained	Fencing - existing
PROGRAMME	1500H black light weight flat top fence
1 Proposed LED signage (approx)	2400H PVC chainlink fence
BOUNDARIES	PAVEMENTS
Site boundary	Existing road
Structure below	Existing concrete pavement
GENERAL	Compacted gravel surface
Building	PLANTING
FURNITURE AND FITTINGS	Turf
Power pole	PM1 - grass mix sun
Traffic pole	PM3A - shrubs & groundcovers mix sun
Gate	Revegetation area Include jute netting Refer Detail 01-02-02
Camera position	Existing vegetation and turf retained
Existing cable tray	TREES
LED Signage	Existing tree To be protected and retained Refer ARBORISTS REPORT

- NOTES**
1. Should any plant species not be available at the time of plant ordering, it should be brought to the landscape architects attention immediately.
 2. Supplementary species should be recommended by contractor for approval by landscape architect.
 3. Communal areas and walkways are to be designed and constructed in accordance with AS1428 and NCC requirements.
 4. Pool fencing and gates are to be designed and constructed in accordance with AS1926.
 5. All planting and turf areas are to be irrigated.
 6. All planting areas are to be mulched as specified.
 7. Tree species are to be sourced in accordance with AS2303 and to the minimum pot sizes shown.
 8. Feature pots are to include reservoir for drainage to prevent leaking on pavement areas.

NOT FOR CONSTRUCTION

DRAWING NUMBER		DRAWING NAME		REVISION		PROJECT NAME AND ADDRESS		CONSULTANTS		DRAWINGS BY	
L.SK.01		Landscape Sketch Plan		E		LED Signage HUME HWY, ASHFIELD		<div>Surveyor</div> <div>JCDecaux</div> <div>JCDecaux L6/1 York St, Sydney NSW 2000 (02) 8066 9100</div>		<div>scape</div> <div>DESIGN</div> <div>LANDSCAPE ARCHITECTURE Suite 5 / 15 The Corso Manly NSW 2095 www.scapedesign.com.au</div>	
PROJECT NUMBER	DRAWING DATE	SCALE	SCALE BAR	STATUS	NP	CLIENT NAME	DRAWN BY	HD/WL	<div>Reproduction of this document requires the written consent of Scape Design Pty. Ltd. Do not scale from this drawing. Refer to 'Dial Before You Dig' documents, design drawings and survey for locations of all services. Verify services locations prior to commencement. Verify all dimensions on site prior to construction. © copyright. Scape Design Pty. Ltd. ABN 79 568 162 276</div>		
SD-243-23	17/8/2023	1:100	<div>012345 M</div>	FOR TENDER	<div></div>	Sydney Trains c/- JCDecaux	CHECKED BY	CH			




Jute Meshing
Website:
https://www.allstakesupply.com.au/product/jute-soil-saver-mesh/




Coir Log
Website:
https://www.allstakesupply.com.au/wp-content/uploads/2017/08/Coir-Log.pdf

Notes:
1. Supplier: All Stake Supply (Environmental Terrain Solutions)
Email: sales@allstakesupply.com.au
Phones: 1300 130 123 or (02) 9627 3699

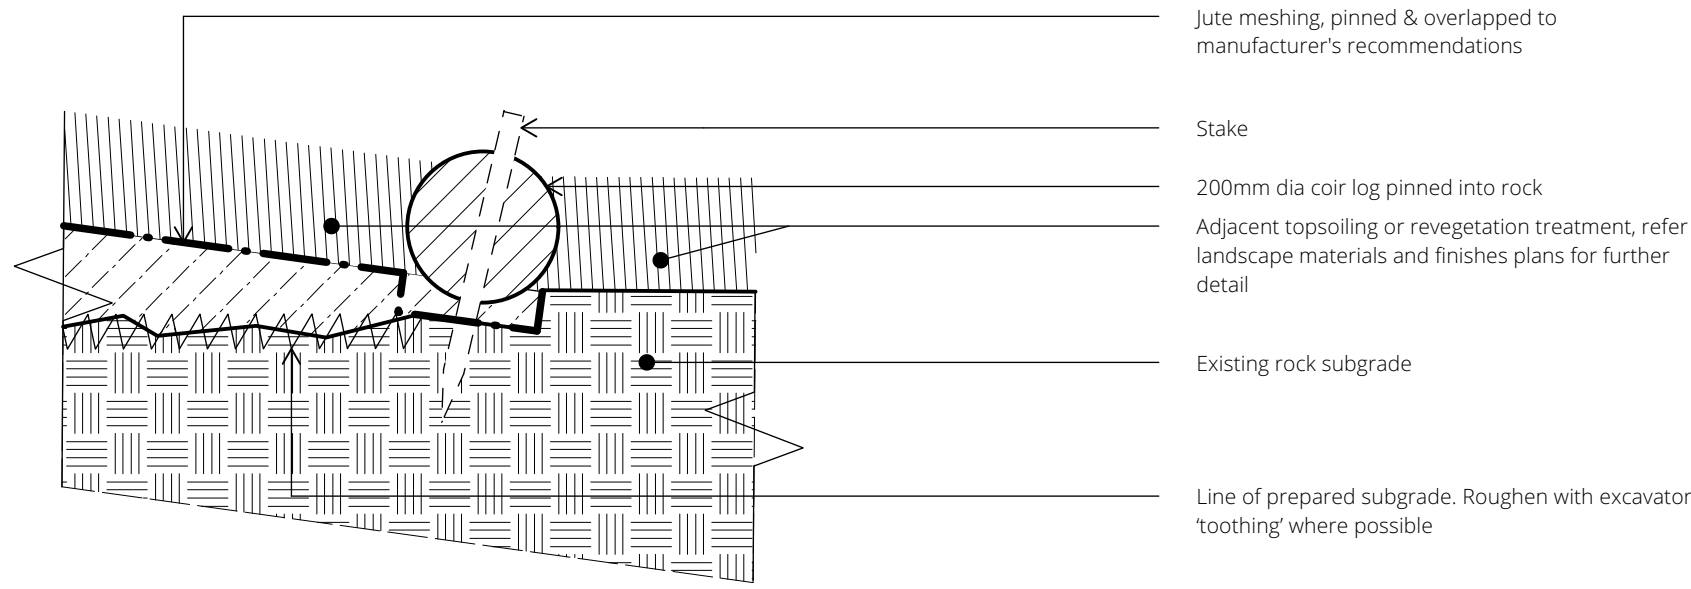

D-CD	COIR LOG
01-02-02	Typical Section - Scale 1:10 @ A1

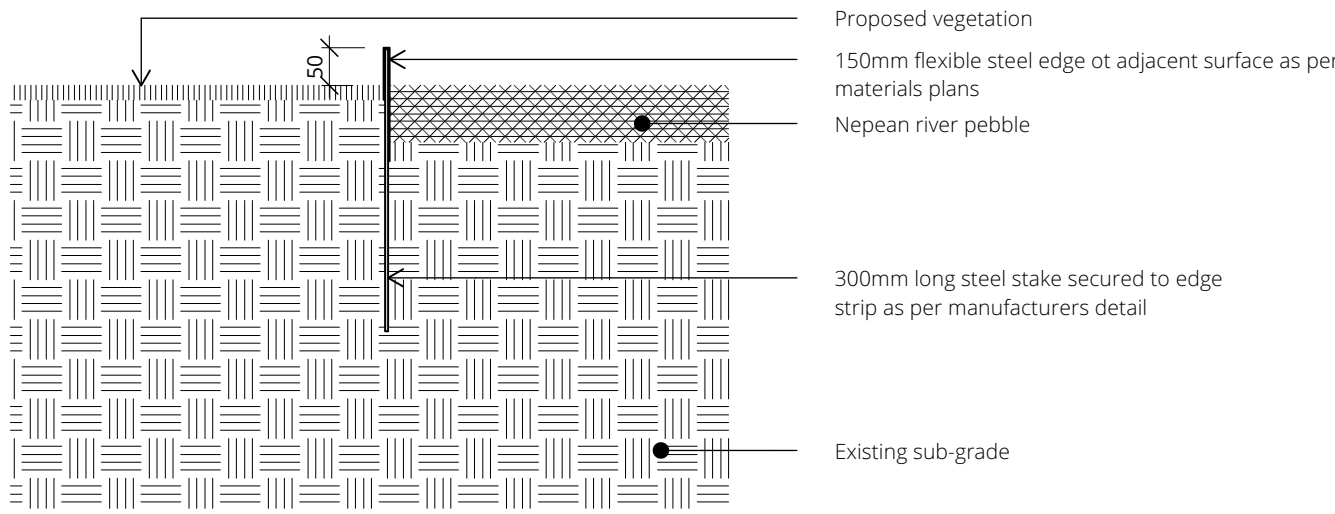


D-CD	EDGE TYPE - WEATHERING STEEL
02-03-29	Typical Section - Scale 1:10 @ A1




Weathered Steel Edging

Notes:
1. Supplier: Formboss
Address: Greenlines Gardenware 32 Centre Way, Croydon South, Victoria, 3136, Australia
Phone: 13 11 37
Head Office: (+61) 3 8720 6200
Email: info@greenlines.com.au
http://www.formboss.com.au/profile-heights/
2. Refer to specification for selections and finishes


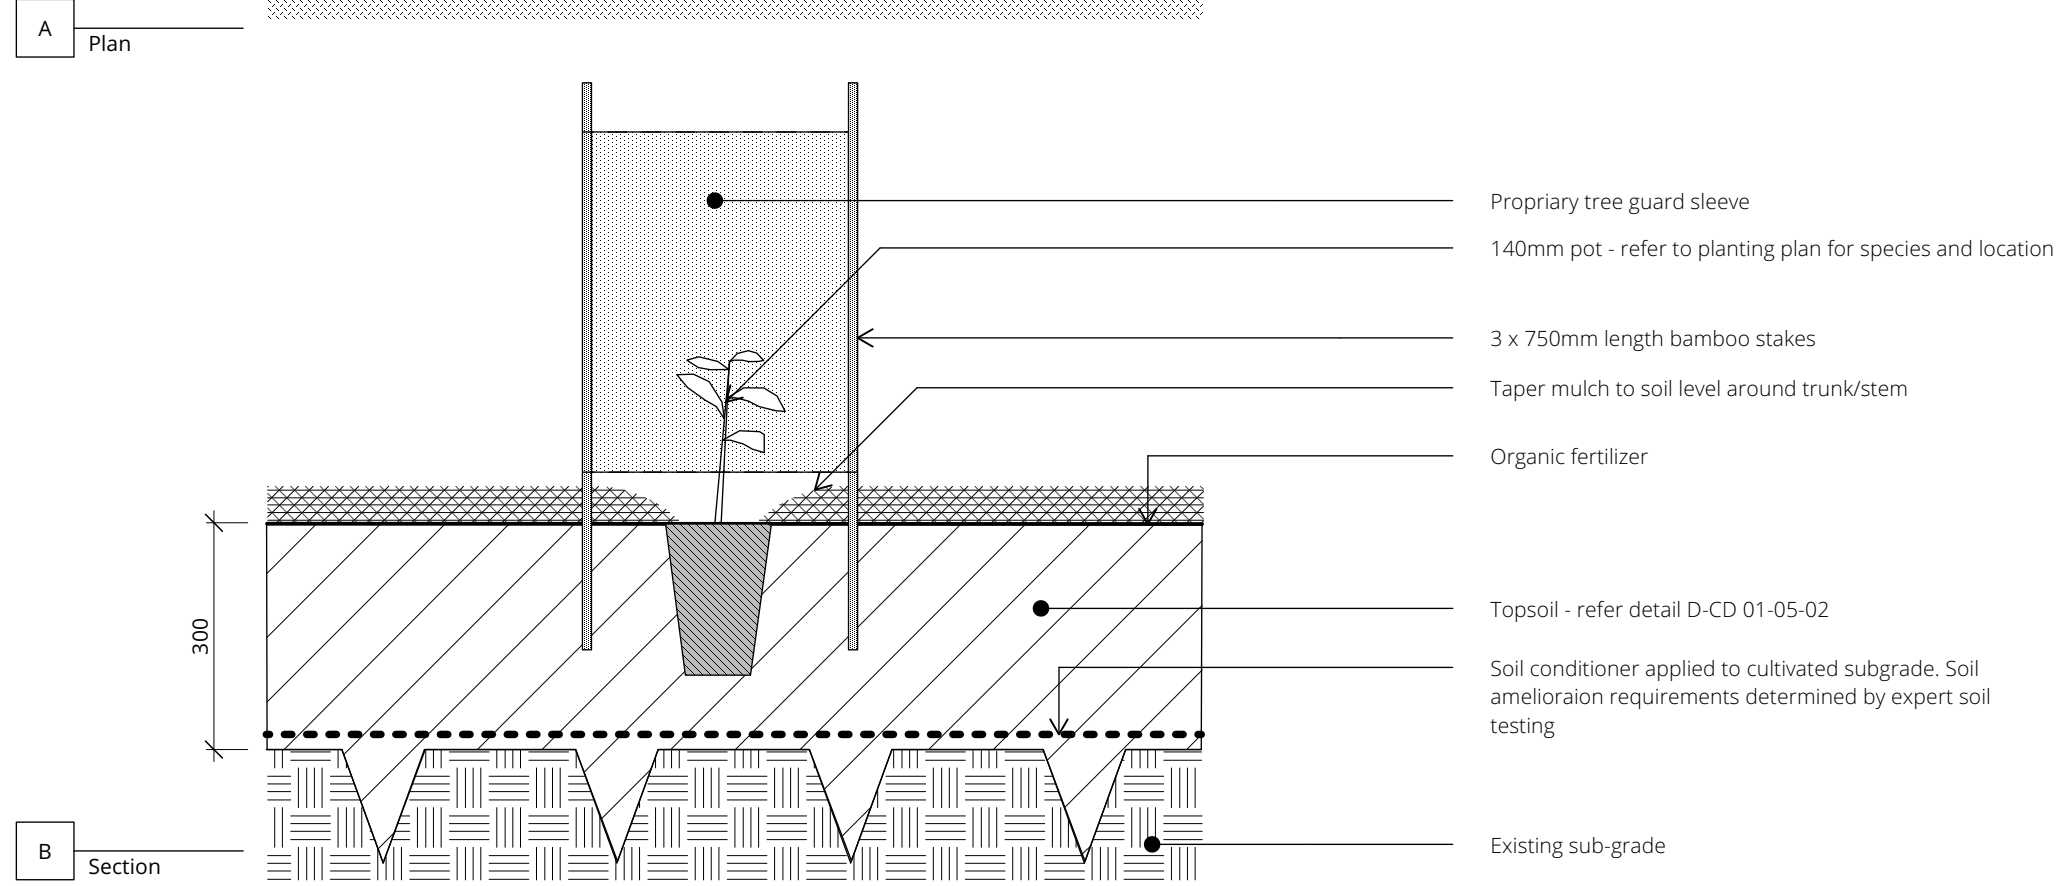


D-CD	PLANTING 140MM POT - GARDEN BED
08-02-01	Plan Section - Scale 1:10 @ A1

Notes:
1. Supplier: Otter Fencing
Email: sales@otterfencing.com.au
Phones: 1300 856 833 or (03) 8791 2000

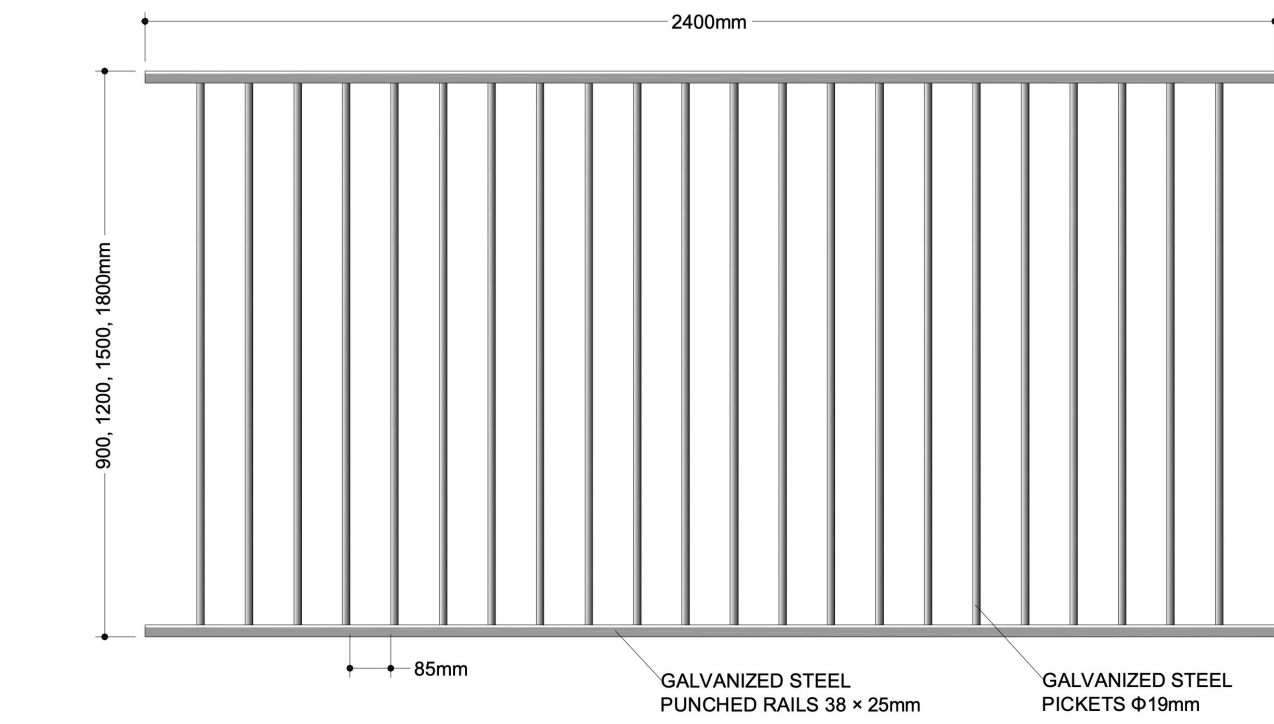


D-CD	FENCE TYPE- LIGHT WEIGHT FLAT TOP
05-01-34	Typical Section - Scale 1:20 @ A1

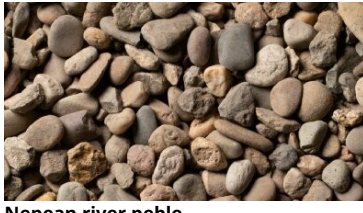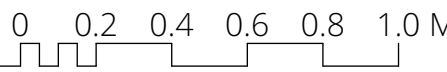


Nepean river pebble
Colour - Brown, grey, white, gold
Size - 20-40mm
General Use - long lasting and easy to spread, use in any garden area


Notes:
1. Supplier: Australian Native Landscapes. Ph: 131 458
http://anlscap.com.au/Products/garden-mulch/

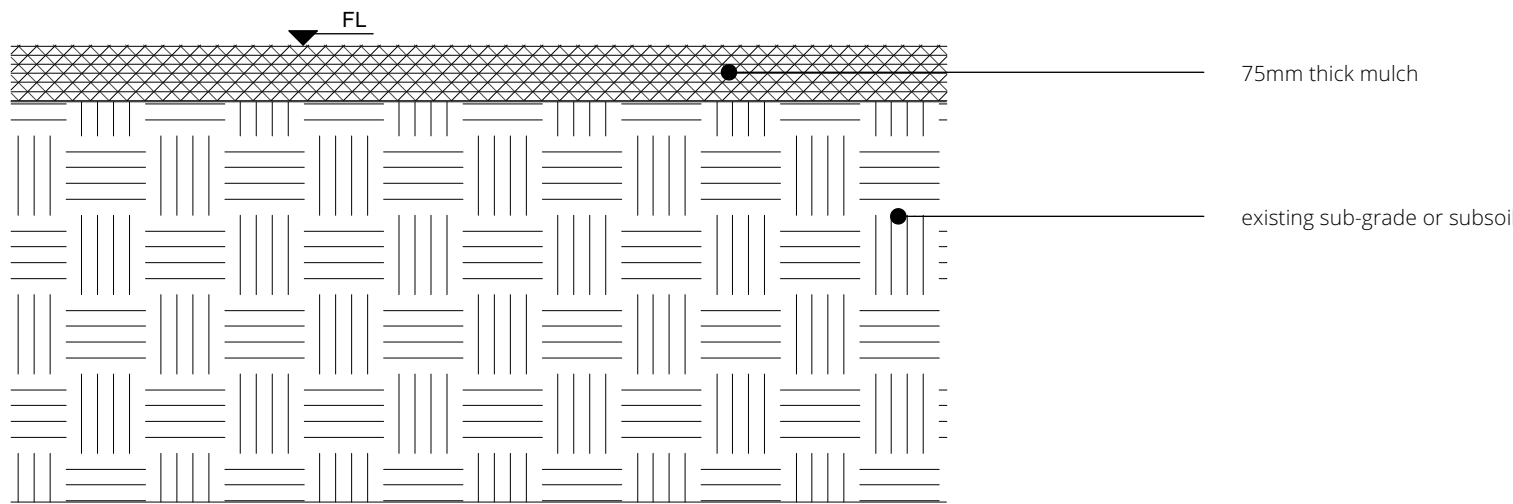

D-CD	MULCH TYPE - ORGANIC AND PEBBLE MULCH
08-08-02	Typical section - Scale 1:10 @ A1

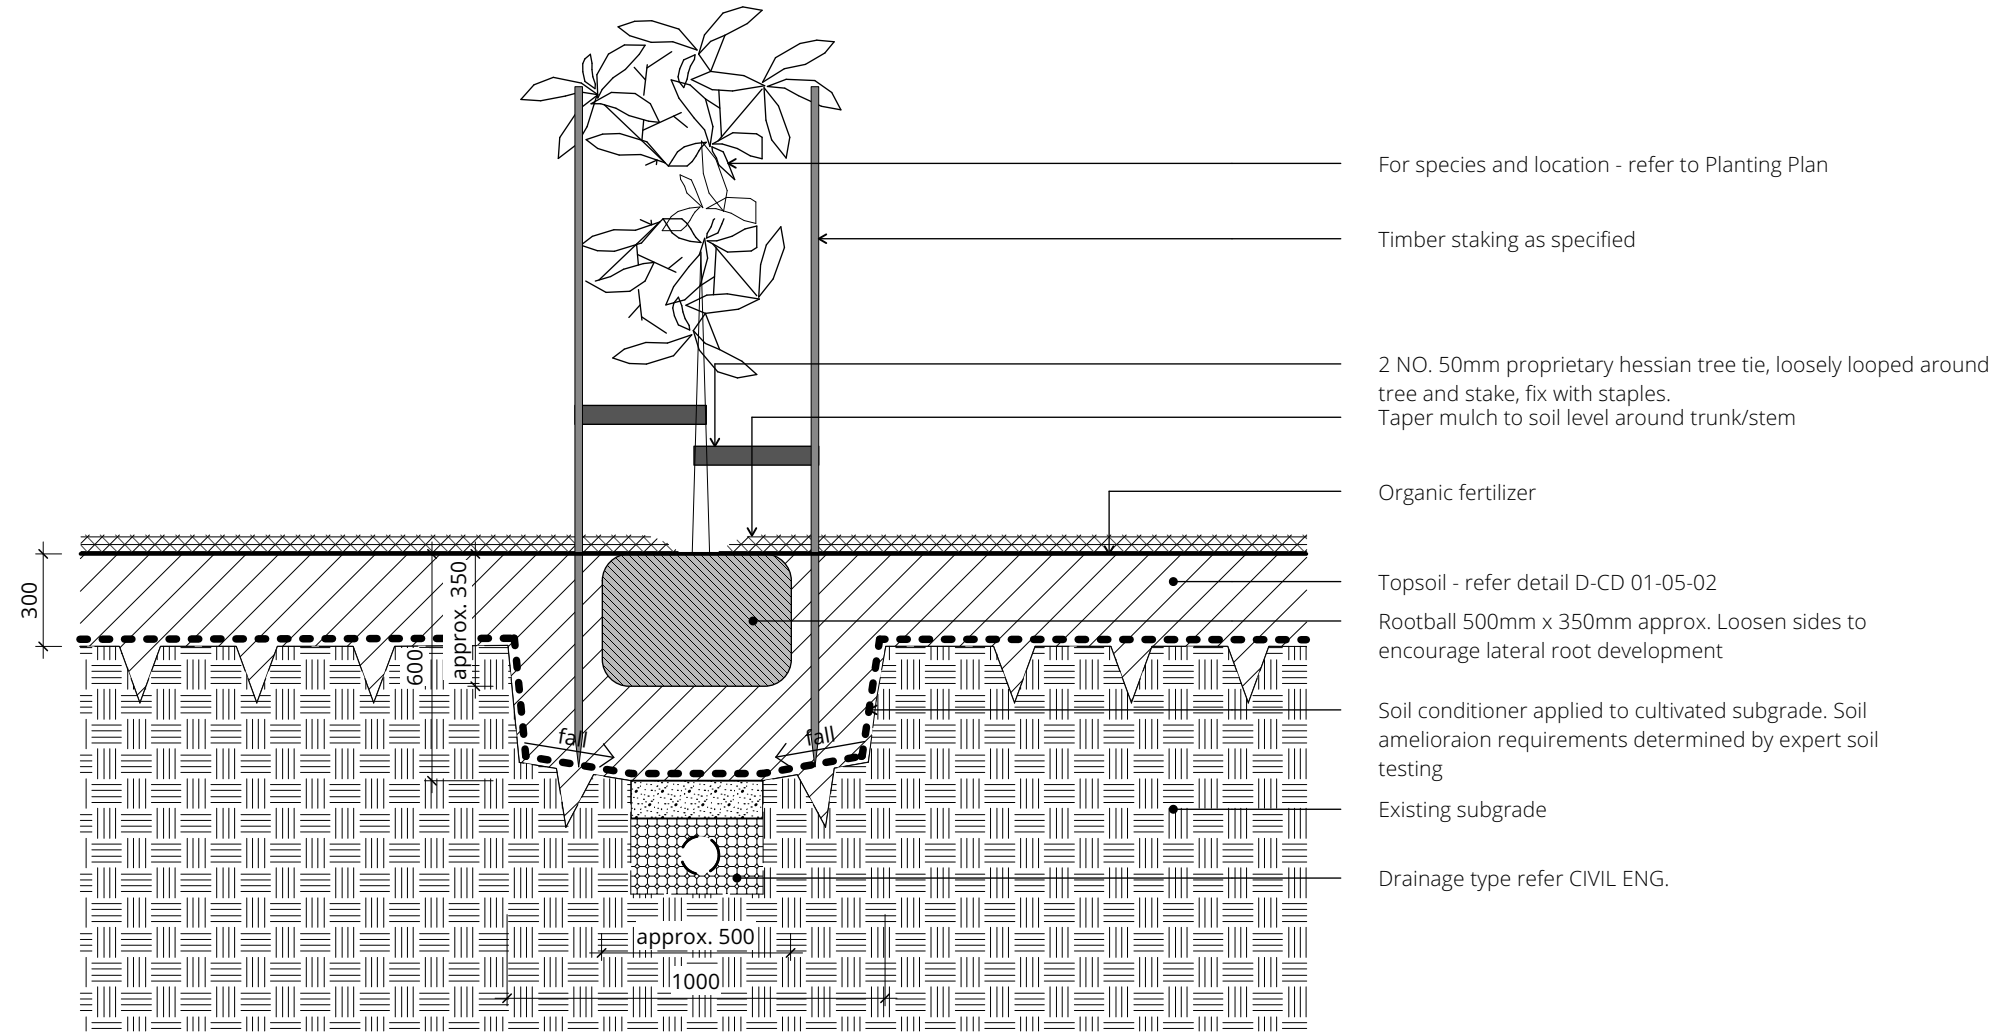

D-CD	PLANTING - 45L TREE - GARDEN BED
08-02-05	Section - Scale 1:20 @ A1

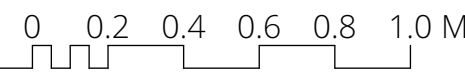

LANDSCAPE MANAGEMENT AREA NOTES:

1. PREPARE SAFE WORKING METHOD STATEMENT TO APPROVAL OF PRINCIPAL'S REPRESENTATIVE
2. REMOVE/SPRAY OUT WEEDS (COUCH, ASTHMA WEED ETC)
3. ADD SOIL CONDITIONER SUCH AS BOTANY HUMUS MIX TO DISTURBED AND BARE AREAS AND TURN IN TO THE SOIL
4. PIN DOWN JUTE NETTING OVER EXPOSED SOIL AREAS
5. MAKE SLITS IN JUTE NETTING AND INSTALL TUBESTOCK AT RATE SPECIFIED. WATER-IN.
6. INSTALL MULCH LAYER, 50MM THICK, BEING CAREFUL NOT TO BURY PLANTS
7. REGULARLY MAINTAIN AREA (IE. WEEKLY) FOR DURATION AGREED WITH PRINCIPAL'S REPRESENTATIVE (NOT LESS THAN 3 MONTHS)
8. REFER SK.02 FOR LANDSCAPE DETAILS
9. MAX HEIGHT OF SHRUB COMBINED WITH STEEP SLOPE SHOULD ENSURE THE FOLIAGE DOES NOT OBSCURE SIGN. OCCASIONAL TRIMMING MAY BE REQUIRED IN ORDER TO MAINTAIN VISIBILITY OF THE SIGN

NOT FOR CONSTRUCTION

DRAWING NUMBER	DRAWING NAME	REVISION	PROJECT NAME AND ADDRESS	CONSULTANTS	DRAWINGS BY
L.SK.02	Details	D	LED Signage HUME HWY, ASHFIELD	Surveyor JCDecaux	LANDSCAPE ARCHITECTURE Suite 5 / 15 The Corso Manly NSW 2095 www.scapedesign.com.au
PROJECT NUMBER	DRAWING DATE	SCALE	SCALE BAR	STATUS	NP
SD-243-23	19/7/2023	1:10	0 0.1 0.2 0.3 0.4 0.5 M	FOR TENDER	
CLIENT NAME	DRAWN BY	HD/WL	CHECKED BY	CH	
Sydney Trains c/- JCDecaux					
PROJECT NAME AND ADDRESS	CONSULTANTS	DRAWINGS BY	STATUS	NP	
LED Signage HUME HWY, ASHFIELD	Surveyor JCDecaux	LANDSCAPE ARCHITECTURE Suite 5 / 15 The Corso Manly NSW 2095 www.scapedesign.com.au	FOR TENDER		
CLIENT NAME	DRAWN BY	HD/WL	CHECKED BY	CH	
Sydney Trains c/- JCDecaux					