

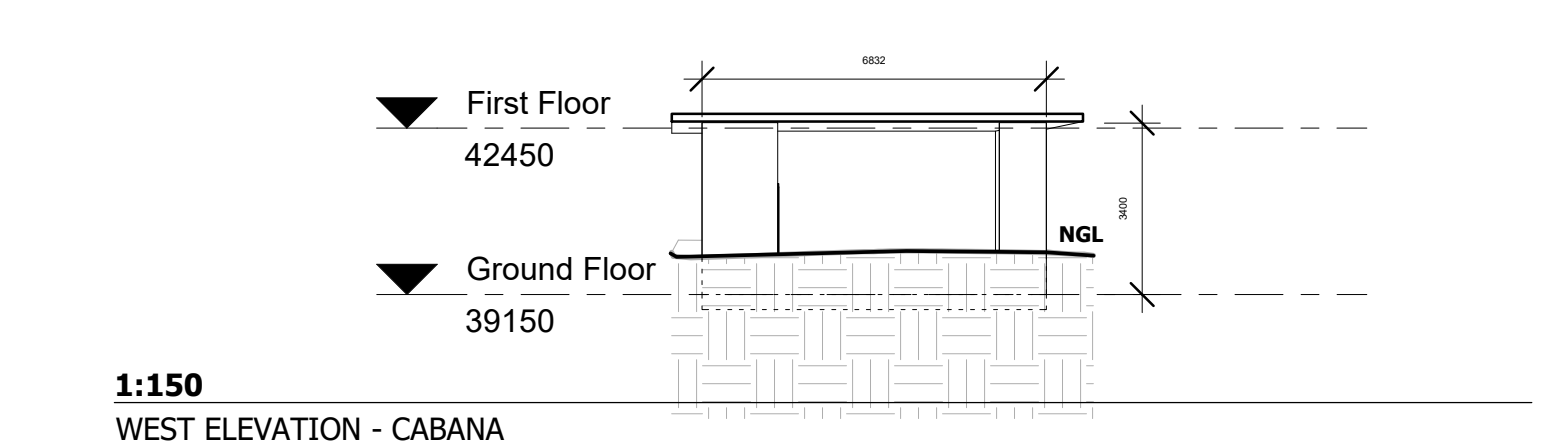
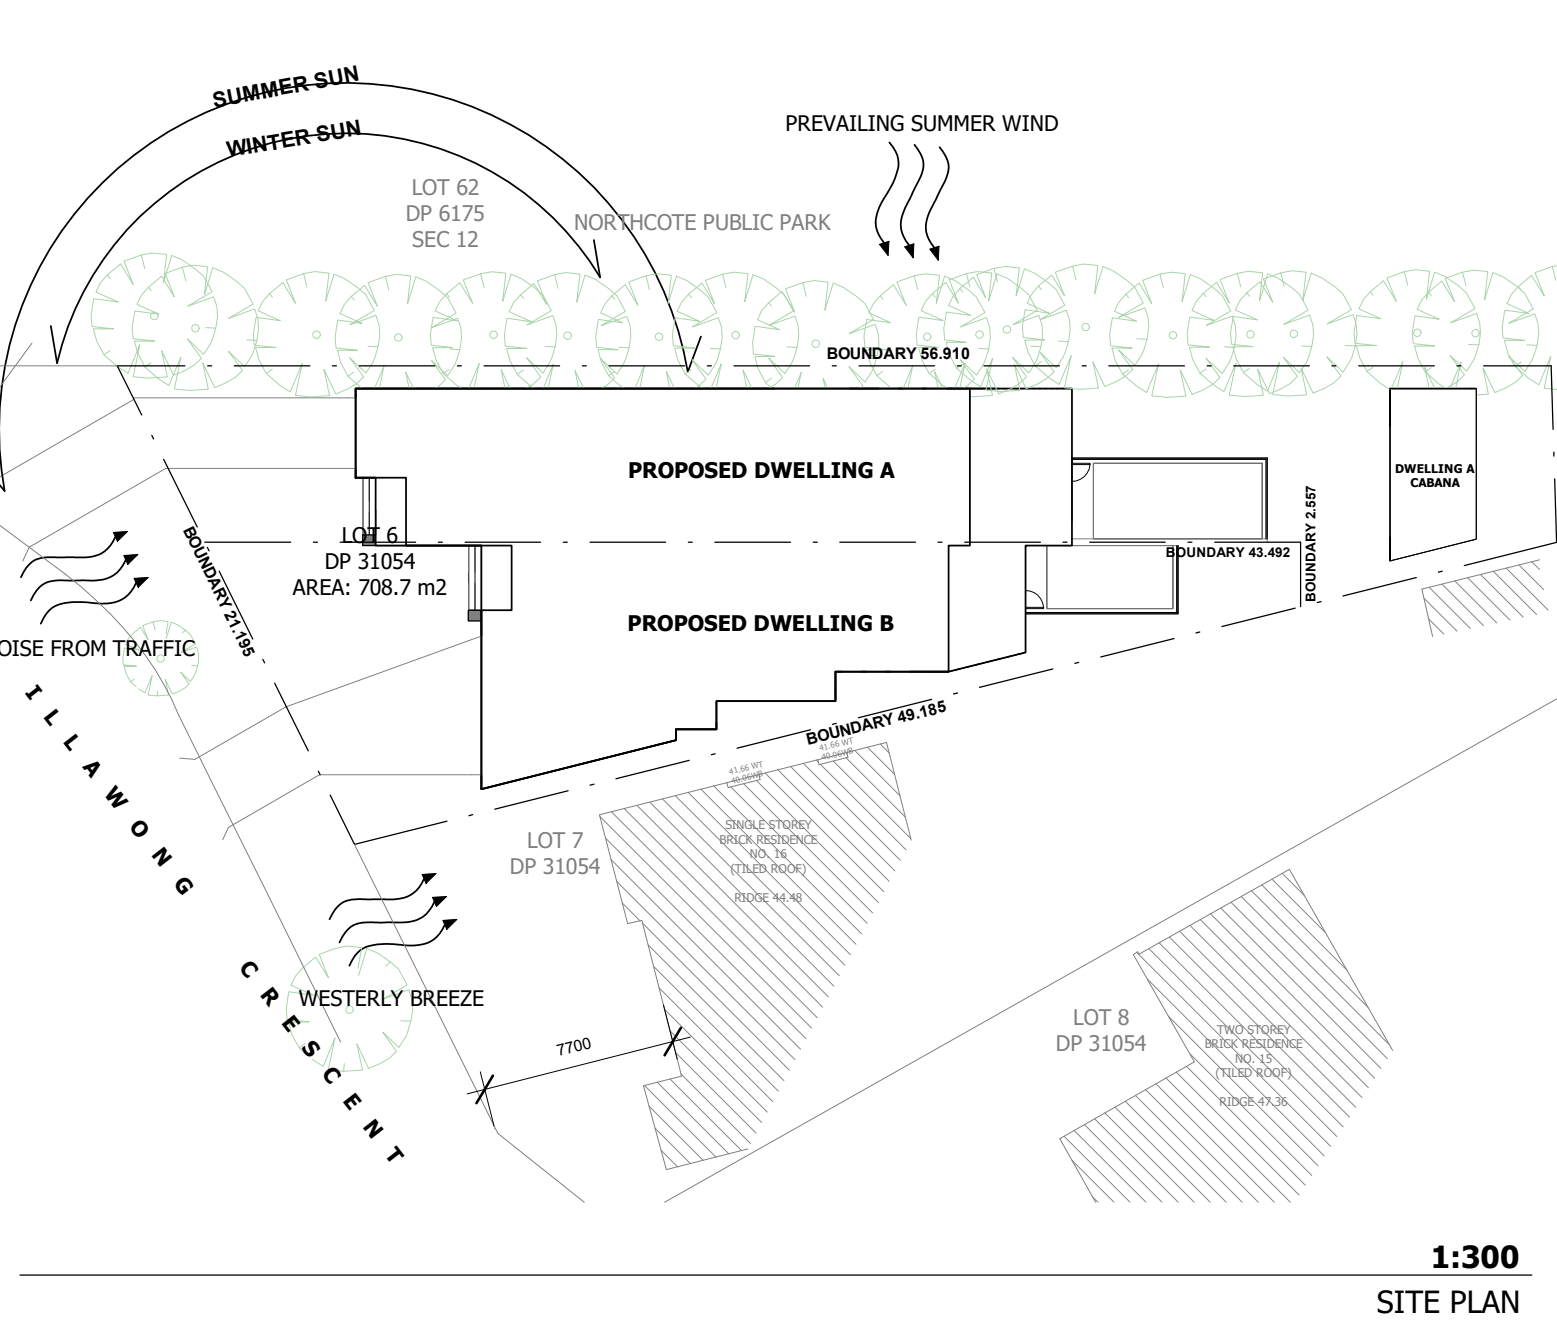
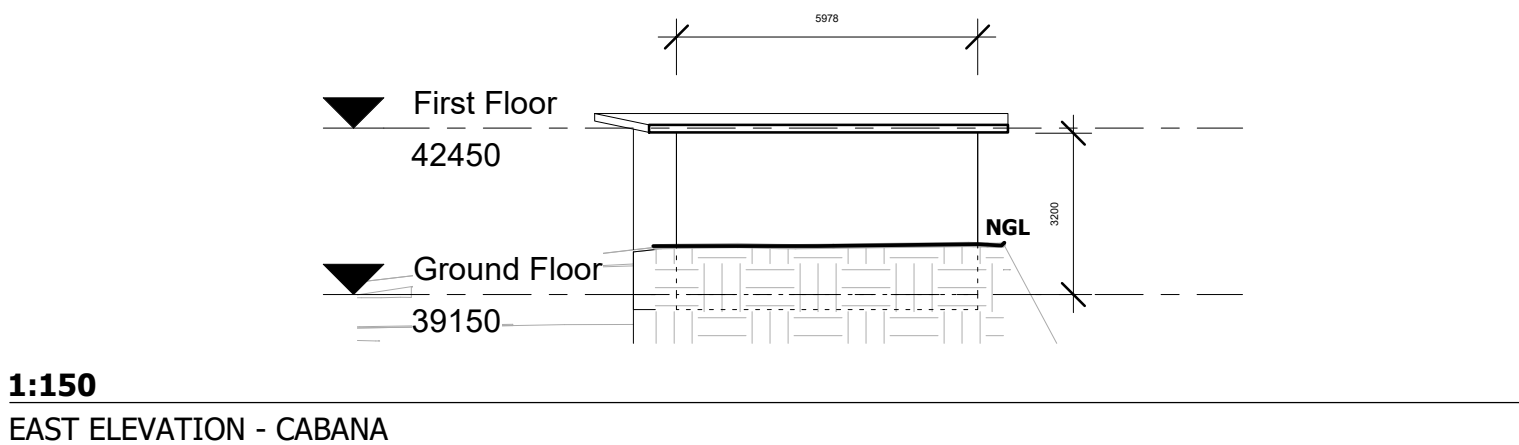


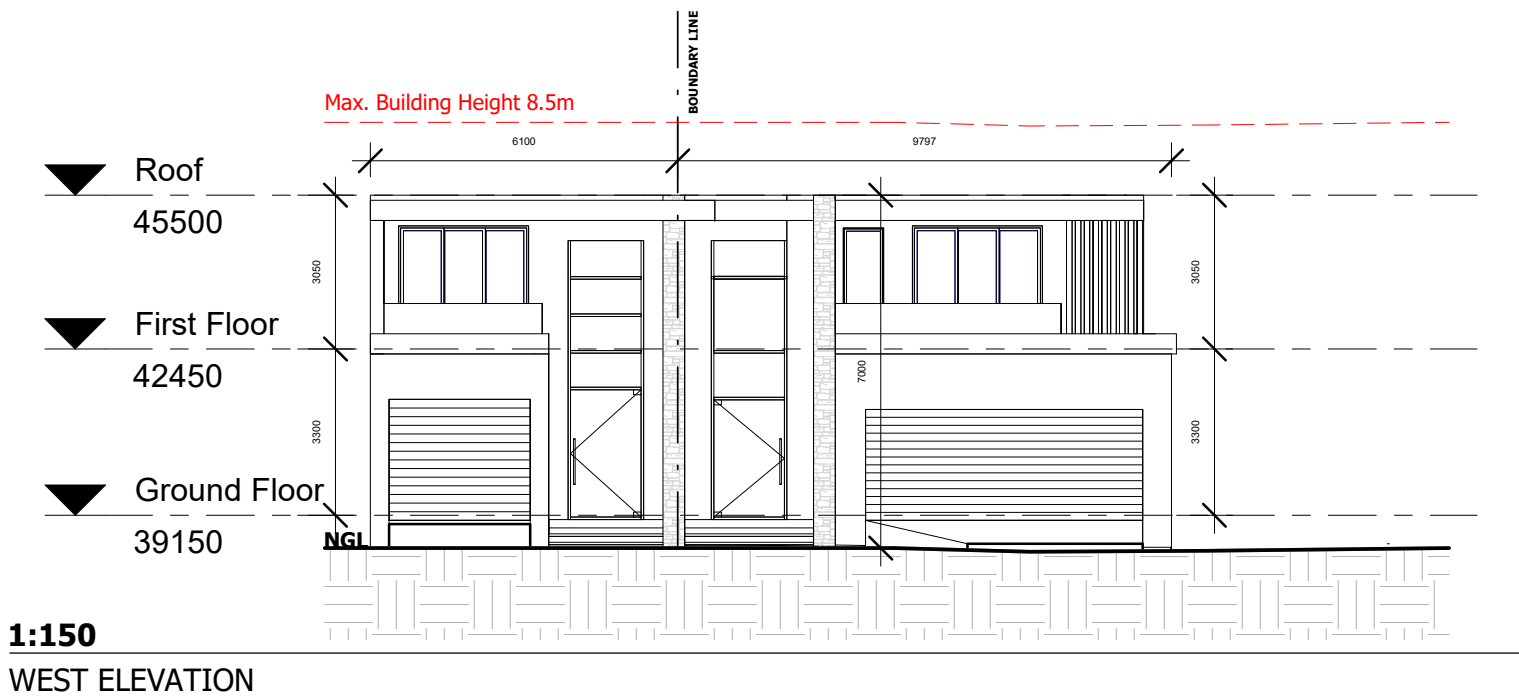

Level 1, 538 King Georges Rd.,
Beverly Hills NSW 2209
ph: +61 2 8098 7886 fx: +61 2 8098 7886
e: admin@zta.net.au
ABN 56 164 632 517

zta architects

architecture / urban design / interior design

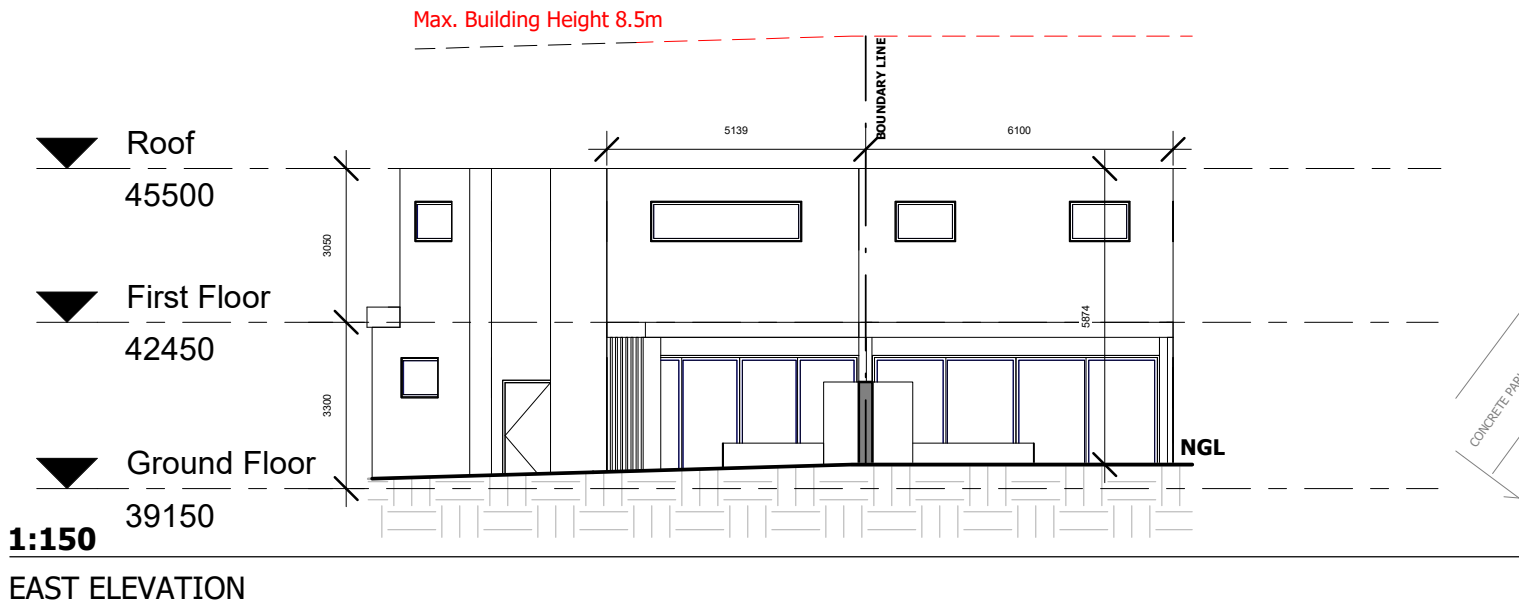

NOTE

ISSUE

DATE


PURPOSE OF ISSUE

PROJECT
17 ILLAWONG CRESCENT,
GREENACRE NSW 2190

CLIENT
-

STATUS
PRELIMINARY

STAGE
DA

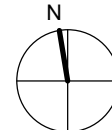

DRAWING NO.
DA-800

SCALE
As indicated

DATE
05 SEP 2022

ISSUE
A

JOB NO.
22459

DRAWING TITLE
Notification Plan

DRAWN BY
EB

CHECKED BY
RZ