



SECTION/ELEVATION B

SCALE 1 : 100

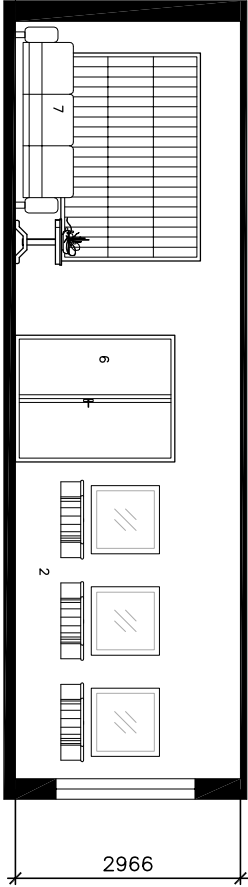


SECTION/ELEVATION A

SCALE 1 : 100

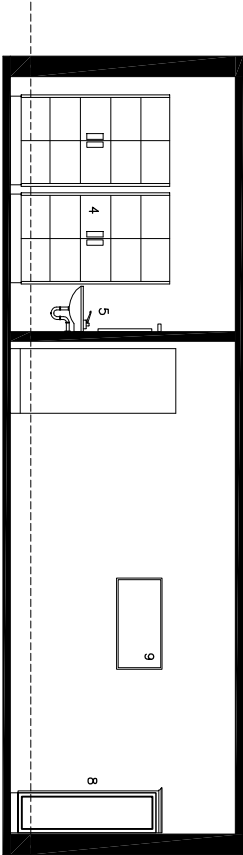

SECTION/ELEVATION C

SCALE 1 : 100

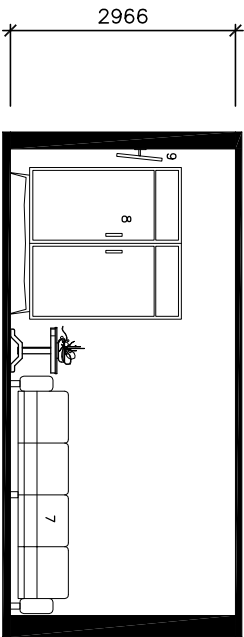

SECTION/ELEVATION D

SCALE 1 : 100

- 1- SERVICE COUNTER
- 2- HAIR CUT AREA
- 3- HAIR WASH AREA
- 4- PRODUCT STORAGE
- 5- HAND BASIN
- 6- ENTRY
- 7- WAITING AREA
- 8- PRODUCT DISPLAY UNITS
- 9- PRODUCT DISPLAY UNITS

Description
All dimensions are in millimeters
Do not scale - Use written dimensions
All dimensions and Levels to be checked
and verified prior to construction

0	5	10	15	20
These drawings are copyright and may not be used for any other purpose except per commission without the express permission of the authors.				

ISS.	AMENDMENT	BY	DATE

Client	BOULAD
Site Address	77 HORSLEY RD. PANANIA

DOBRA DESIGN & DRAFTING SERVICES, 04 10646504 vickasid@yahoo.com.au

Project	CHANGE OF USE	Dwg No.	05	Drawn by	V/A
Council Area	BANKSTOWN	Scale	1:100	Date	SEP. 22