


30

DP 16437
31

DP 16437
32

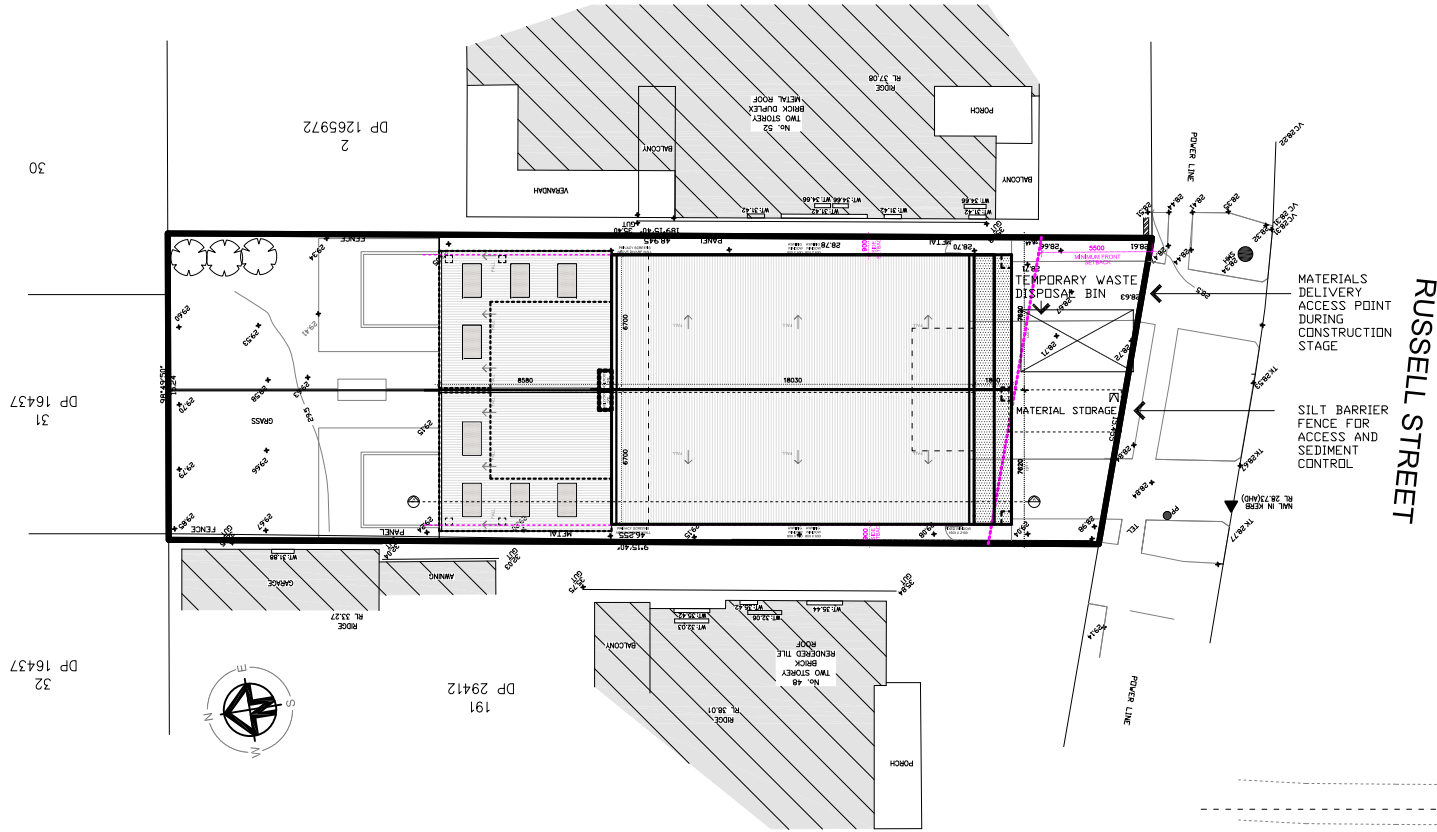

RUSSELL STREET

MATERIALS
DELIVERY
ACCESS POINT
DURING
CONSTRUCTION
STAGE

SILT BARRIER
FENCE FOR
ACCESS AND
SEDIMENT
CONTROL

