




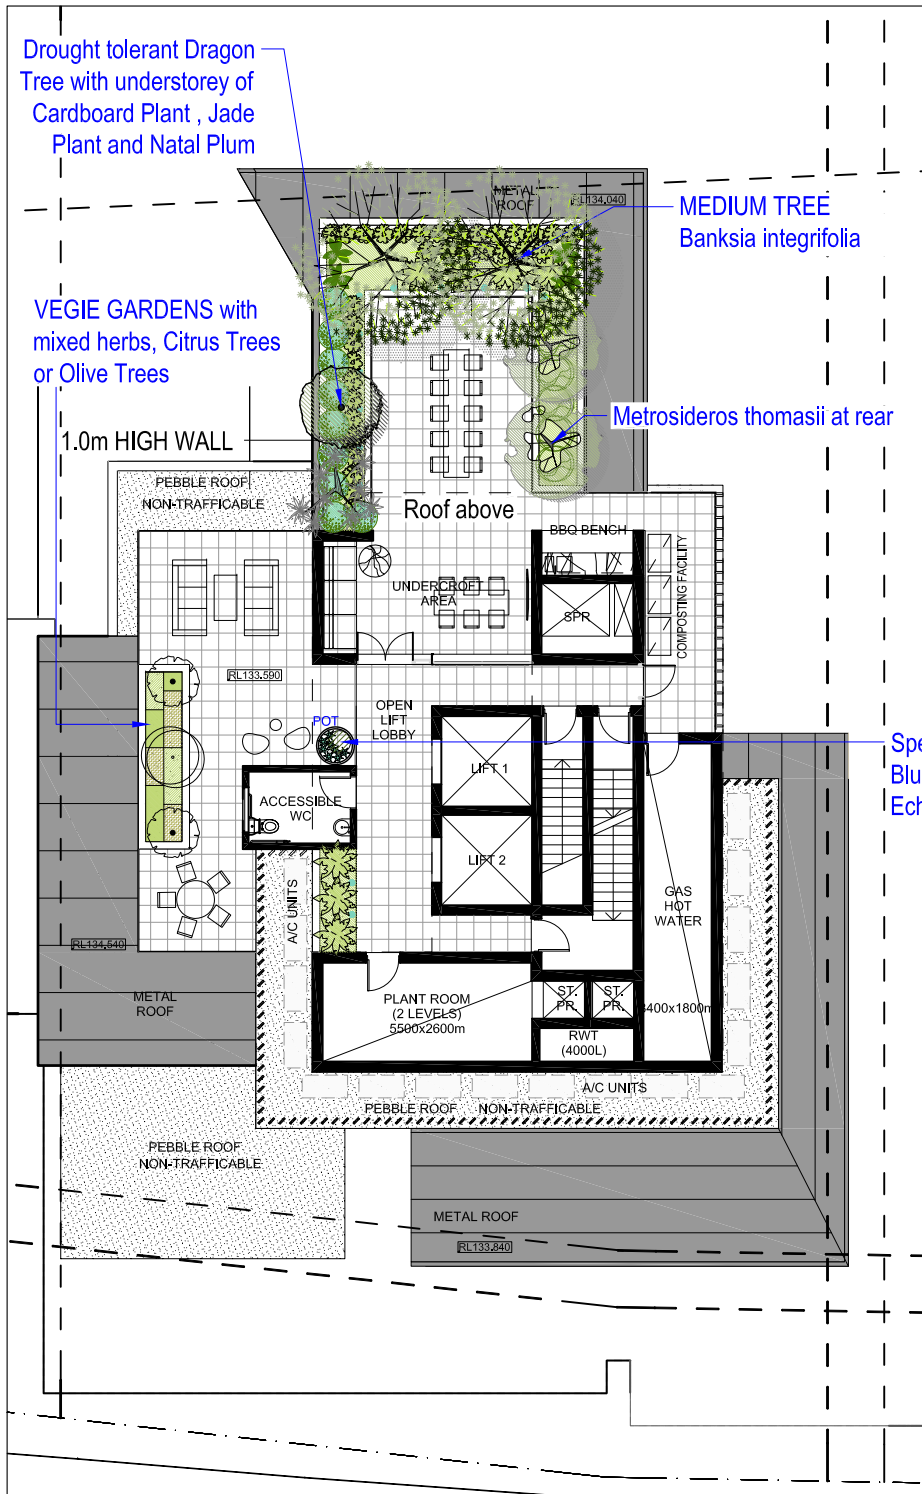

Species such as Crassula Bluebird, Kalanchoe & Echeveria will be used in pot

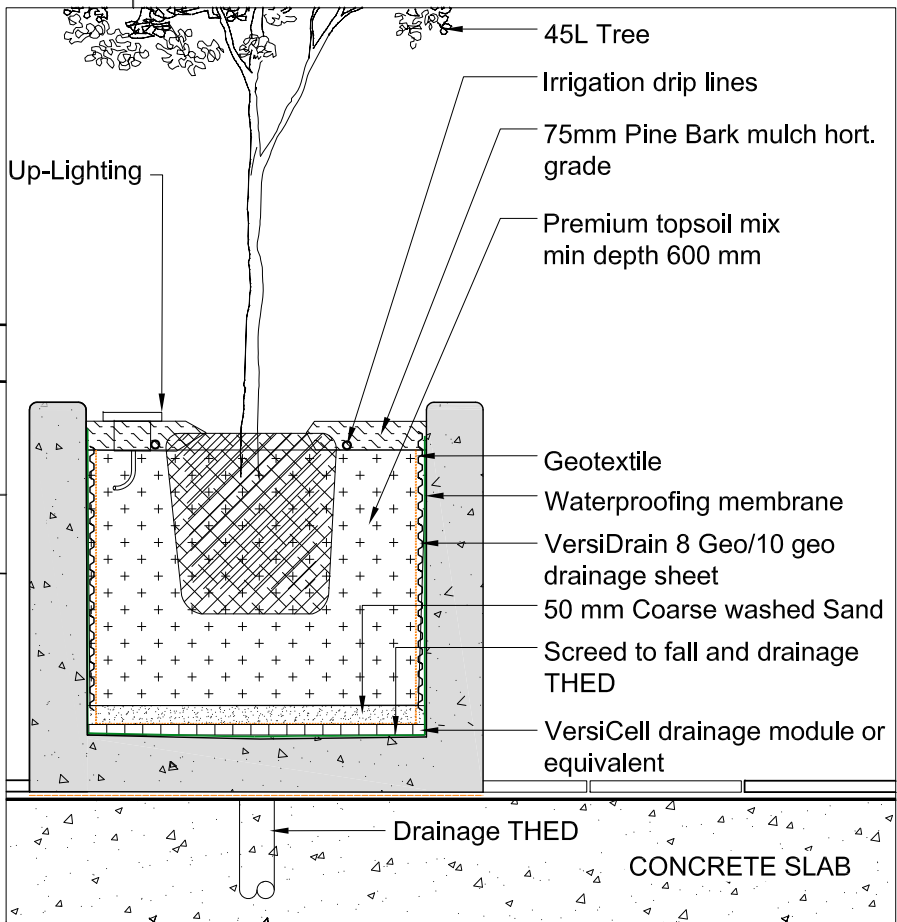

LEGEND

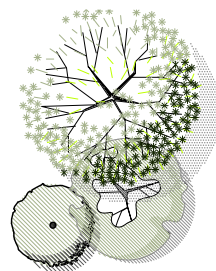

MEDIUM/LARGE SIZE TREE such as:
Banksia integrifolia

SMALL/ MEDIUM TREES such as:
Dragon Tree



FEATURE PLANTS
Yucca elephantipes,
Doryanthes palmeri

MASS PLANTING of drought
tolerant *Crassula ovata*, *Zamia
furfuracea*, *Agave attenuata*

GROUND COVER such as *Dichondra
repens 'Silver Fall'*

PROPOSED PLANT SCHEDULE ROOFTOP

Botanical name	Common name	cont.size	min. height at planting	mature spread
MEDIUM/LARGE NATIVE TREES up to 15m mature height				
<i>Banksia integrifolia</i>	Coastal Banksia	75 L	1.6 m	6 m
SMALL/ MEDIUM FEATURE TREES up to 8m mature height				
<i>Olea europaea Calamata</i>	Calamata Olive	75 L	2.5 m	4-6 m
<i>Plumeria acutifolia</i>	Frangipani	75 L	1.8 m	6-8 m
<i>Citrus limon Eureka</i>	Lemon Tree	35L	1.2m	3m
<i>Citru hystrix</i>	Kaffir Lime	35L	1.2m	3m
<i>Dracaena draco</i>	Draco Dracena	200 L	1.6 m	2-4 m
SHRUBS/ PERENNIALS/ FEATURE PLANTS (up to 2 m mature height)				
<i>Agave attenuata</i>	Agave	250mm	0.4 m	0.7 m
<i>Banksia ericifolia Cherry Candles</i>	Dwarf Heath Banksia	200 mm	0.3 m	1 m
<i>Carlissa macrocarpa</i>	Natal Plum	200 mm	0.3 m	1 m
<i>Crassula ovata</i>	Jade Plant	200mm	0.3 m	0.6 m
<i>Echeveria elegans</i>	Mexican Snow Ball	150mm	0.1 m	0.5 m
<i>Helichrysium petiolare</i>	Licorice Plant	150mm	0.3 m	0.5 m
<i>Kalanchoe orgyatis 'Copper Spoons'</i>	Kalanchoe Copper Spoons	200mm	0.4 m	0.8 m
<i>Rosmarinus officinalis</i>	Rosemary	150mm	0.3 m	1 m
<i>Rosmarinus prostratus</i>	Prostrate Rosemary	150mm	0.3 m	0.5 m
<i>Metrosideros thomasi</i>	NZ Christmas Bush	300mm	1.5 m	2.5 m
<i>Zamia furfuracea</i>	Cardboard Plant	300mm	0.6 m	1.5 m
GROUNDCOVERS/ CLIMBERS / HERBS				
<i>Dichondra repens 'Silver Fall'</i>	Silver Dichondra	150mm	0.05 m	0.1 m
<i>Thymus citriodorus</i>	Lemon thyme	150mm	0.1 m	0.3 m
<i>Tulbaghia violacea Silver Lace</i>	Silver Wild Garlic	150mm	0.3 m	0.3 m
Mixed Herbs : Parsley, Basil, Oregano, Chive, Chilli, Mint		150mm		



DRAGON TREE - DRACAENA DRACO



LICORICE PLANT



NATAL PLUM



FRANGIPANI



DROUGHT TOLERANT SUCCULENT
CRASSULA



BANKSIA



ROSEMARY



NZ Christmas Bush

L	SECTION 4.55 SUB.	11.02.2021
K	SECTION 4.55 SUB.	20.11.2020
J	SECTION 4.55 SUB.	17.11.2020
I	SECTION 4.55 SUB.	27.7.2020
H	SECTION 4.55 SUB.	15.7.2020
ISSUE	REASON	DATE

59 GRAFTON STREET
BONDI JUNCTION NSW


DRAWING
ROOF TERRACE
LANDSCAPE PLAN
SECTION 4:55 SUBMISSION

Issue **L**
Scale: 1 : 200 @ A3 Project No. 1710
Date : Feb 2021 Dwg No. L 05

ARCHITECT
COTTEEPARKER & JPRA
Level 4, 50 Stanley Street
East Sydney, NSW 2010
ph. 02 966 1133

CLIENT
CLYGEN PTY LTD.

LANDSCAPE
ARCHITECT
Umbaco
LANDSCAPE ARCHITECTS PTY LTD
20/1 Bradley Ave
Kirribilli, NSW 2061
ph. 02 9955 6772
www.umbaco.com.au

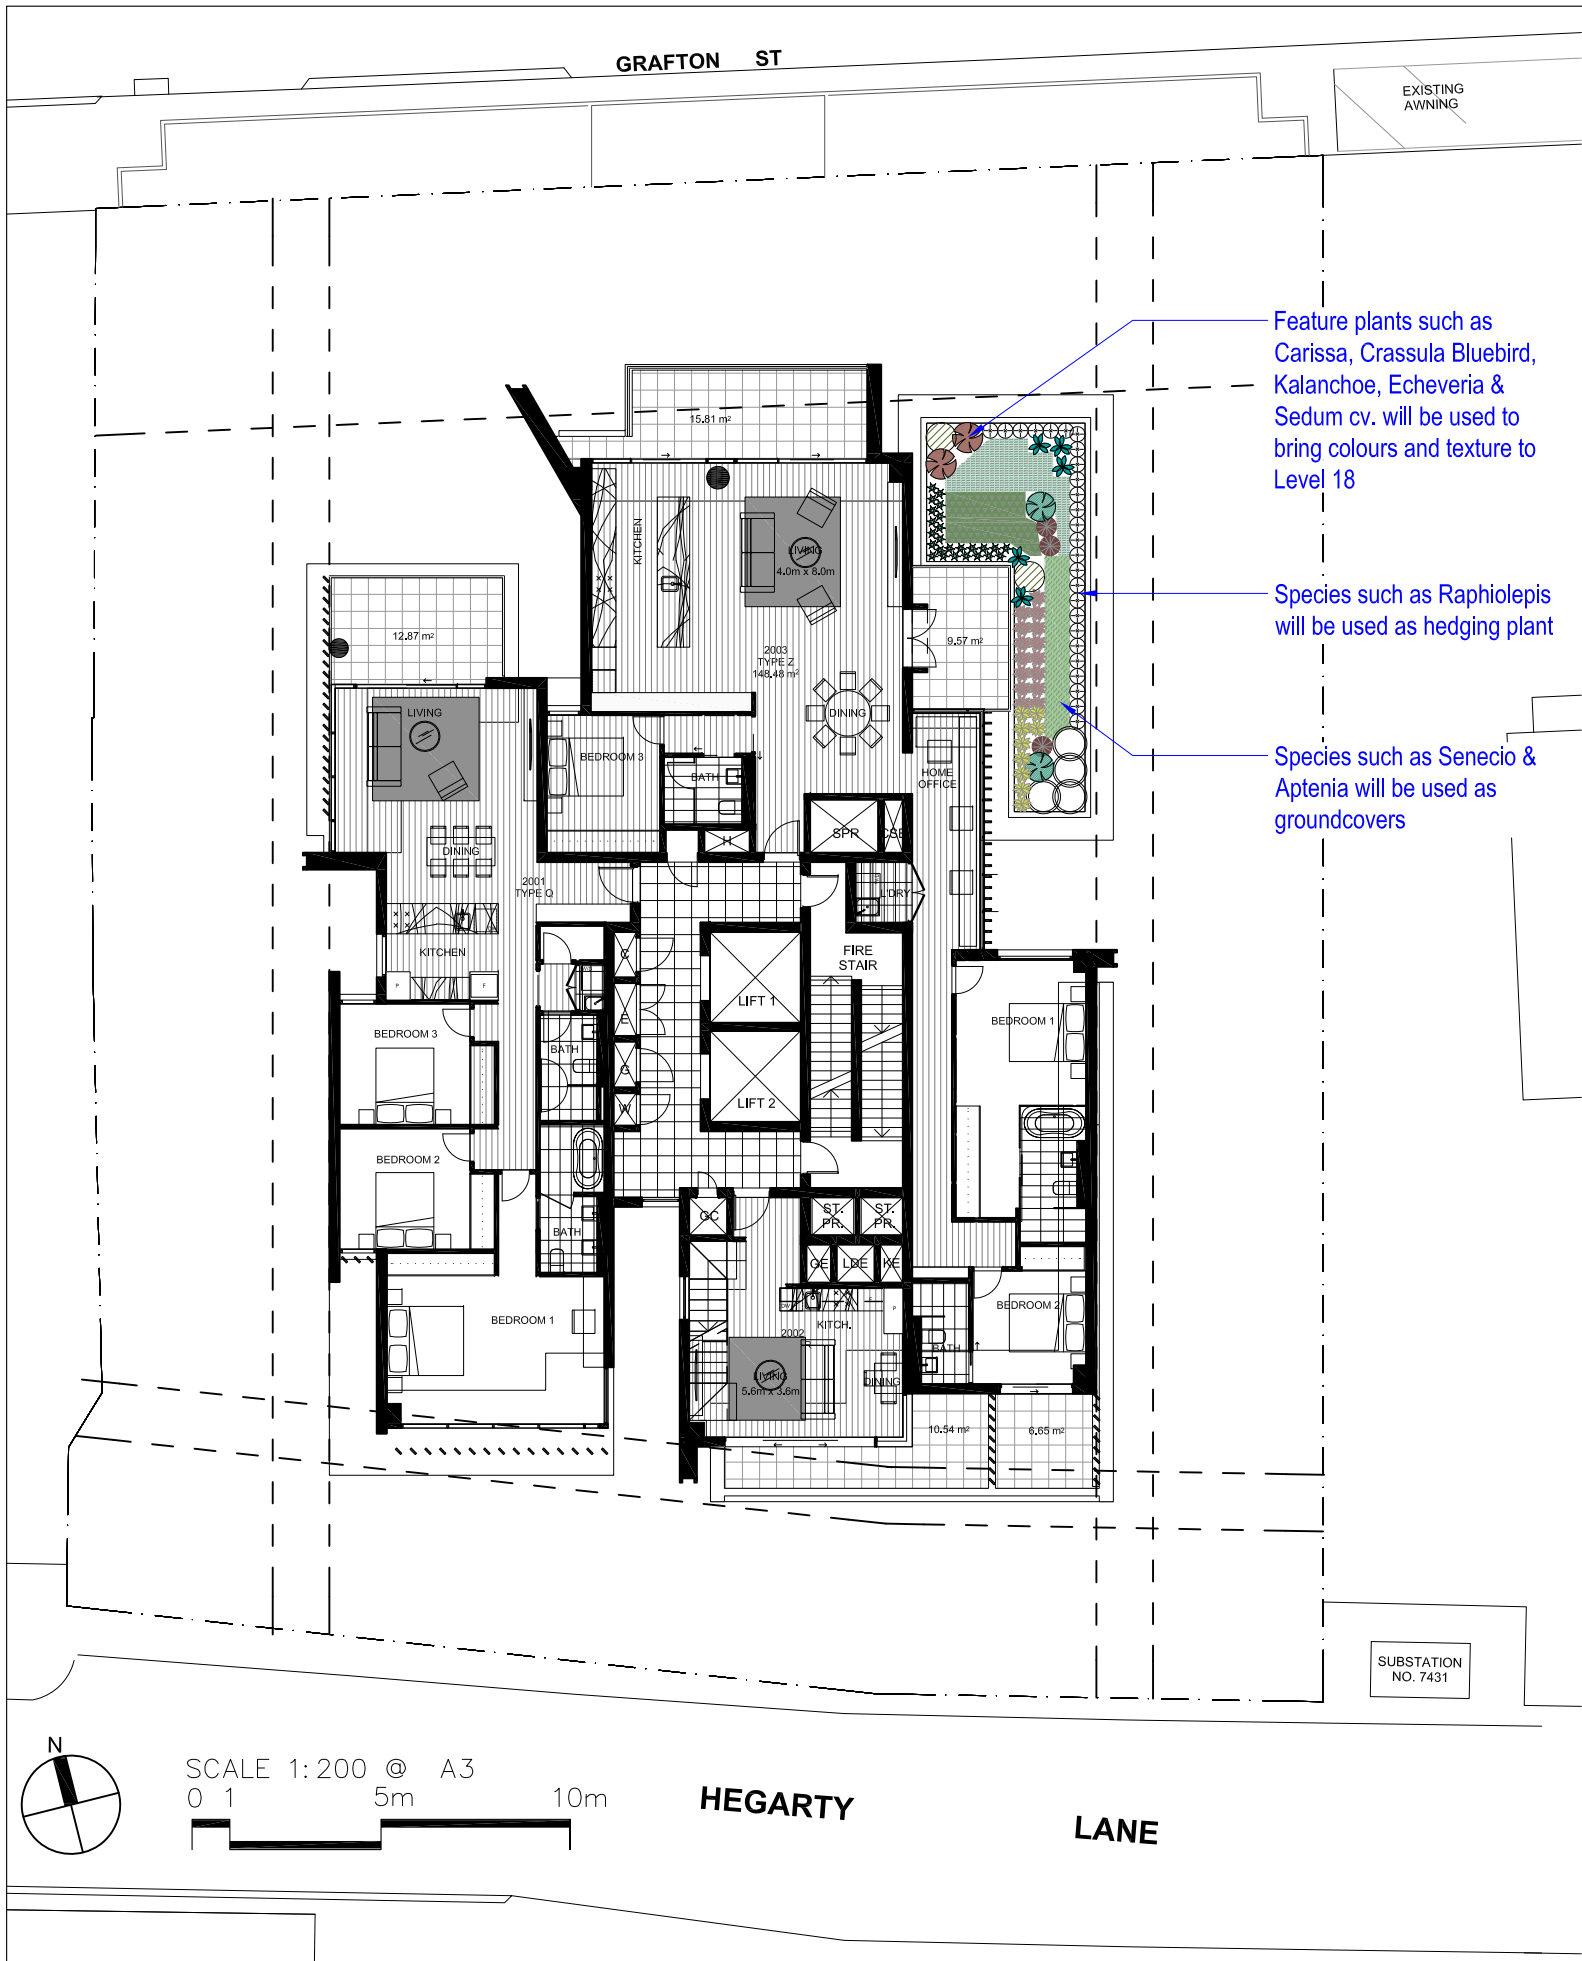

LEGEND

- FEATURE PLANTS
Agave attenuata, *Crassula ovata* 'Blue Bird',
Echeveria 'Schwarzkopf', *Kalanchoe* cv.
- MASS PLANTING
Echeveria elegans, *Sedum* 'Autumn Joy',
Sedum mexicanum 'Gold Mound'
- SCREEN/ HEDGING
Raphiolepis indica 'Oriental Pearl', *Viburnum odoratissimum*
- GROUNDCOVERS
Aptenia cordifolia, *Senecio cylindricus* 'Nola's Pride', *Senecio* 'Trident Blue'

PROPOSED PLANT SCHEDULE LEVEL 18

Botanical name	Common name	cont.size	min. height at planting	mature spread
SHRUBS/ PERENNIALS/ FEATURE PLANTS (up to 2 m mature height)				
<i>Agave attenuata</i>	Agave	250mm	0.4 m	0.7 m
<i>Carissa macrocarpa</i>	Natal Plum	200 mm	0.3 m	1 m
<i>Crassula ovata</i> 'Blue Bird'	Jade Plant	200mm	0.3 m	0.6 m
<i>Echeveria elegans</i>	Mexican Snow Ball	150mm	0.1 m	0.5 m
<i>Echeveria</i> 'Schwarzkopf'	Echeveria Schwarzkopf	200mm	0.4 m	0.6 m
<i>Kalanchoe oryzae</i> 'Copper Spoons'	Kalanchoe Copper Spoons	200mm	0.4 m	0.8 m
<i>Kalanchoe bracteata</i> 'Silver Teaspoons'	Kalanchoe Silver Teaspoons	200mm	0.4 m	0.8 m
<i>Raphiolepis indica</i> 'Oriental Pearl'	Indian Hawthorn	300mm	0.5 m	0.4 m
<i>Sedum mexicanum</i> 'Gold Mound'	Mexican Stonecrop	200mm	0.15 m	1 m
<i>Sedum</i> 'Autumn Joy'	Autumn Joy Sedum	200mm	0.3 m	0.6 m
<i>Viburnum odoratissimum</i>	Sweet Viburnum	400mm	0.8 m	0.8 m
GROUNDCOVERS/ CLIMBERS / HERBS				
<i>Aptenia cordifolia</i>	Baby Sun Rose	150mm	0.15 m	0.6 m
<i>Senecio cylindricus</i> 'Nola's Pride'	Nola's Pride	150mm	0.2 m	1 m
<i>Senecio</i> 'Trident Blue'	Trident Blue Chalk Sticks	150mm	0.2 m	1 m



AGAVE



CRASSULA BLUEBIRD



KALANCHOE COPPER SPOONS



ECHEVERIA SCHWARZKOPF



AUTUMN JOY SEDUM




MEXICAN STONECROP



INDIAN HAWTHORN



TRIDENT BLUE CHALK STICKS

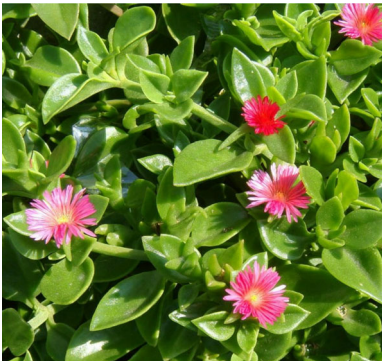

BABY SUN ROSE

L	SECTION 4.55 SUB.	11.02.2021
K	SECTION 4.55 SUB.	20.11.2020
J	SECTION 4.55 SUB.	17.11.2020
I	SECTION 4.55 SUB.	27.7.2020
H	SECTION 4.55 SUB.	15.7.2020
ISSUE	REASON	DATE

59 GRAFTON STREET
BONDI JUNCTION NSW

DRAWING
LEVEL 18
LANDSCAPE PLAN
SECTION 4:55 SUBMISSION

Issue L
Scale: 1 : 200 @ A3
Date : Feb 2021
Project No. 1710
Dwg No. L 06

ARCHITECT
COTTEEPARKER & JPR
Level 4, 50 Stanley Street
East Sydney, NSW 2010
ph. 02 966 1133

CLIENT
CLYGEN PTY LTD.

LANDSCAPE ARCHITECT
Umbaco
LANDSCAPE ARCHITECTS PTY LTD
20/1 Bradley Ave
Kirribilli, NSW 2061
ph. 02 9955 6772
www.umbaco.com.au