


## Section B-B (ancillary development) Scale1:100

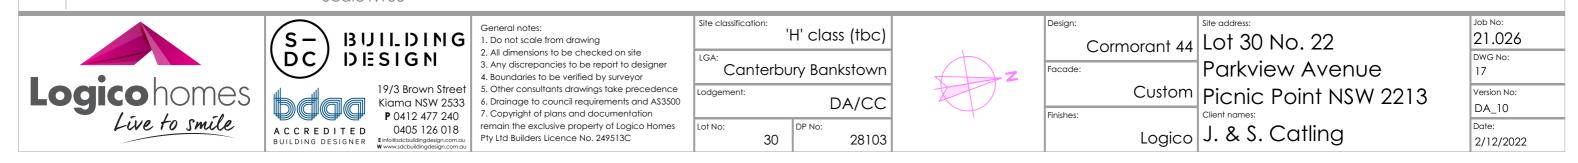

Selected Colorbond roof sheeting anticon under

F.R.L 43.311 F.C.L 42.430 Selected Colorbond F.F.L 39.690

Reinforced concrete slab (waffle pod construction)