


PROPOSED DIGITAL
SIGNAGE WORKS



LOCALITY PLAN
NOT TO SCALE

NOTES

1. SCALES AS SHOWN.
2. DIMENSIONS SHOWN ARE IN MILLIMETRES.
3. ALL DIMENSIONS & SET-OUT TO BE CONFIRMED ON SITE PRIOR TO FABRICATION AND INSTALLATION.
4. CONTRACTOR TO LOCATE AND PROTECT ALL SERVICES PRIOR TO COMMENCEMENT OF WORKS.
5. MONOPOLE SIGNAGE STRUCTURE TO BE FOUNDED ON A REINFORCED CONCRETE FOOTING SUPPORTED ON 750mm DIAMETER REINFORCED CONCRETE PILES (4 No.) SOCKETED INTO ROCK.

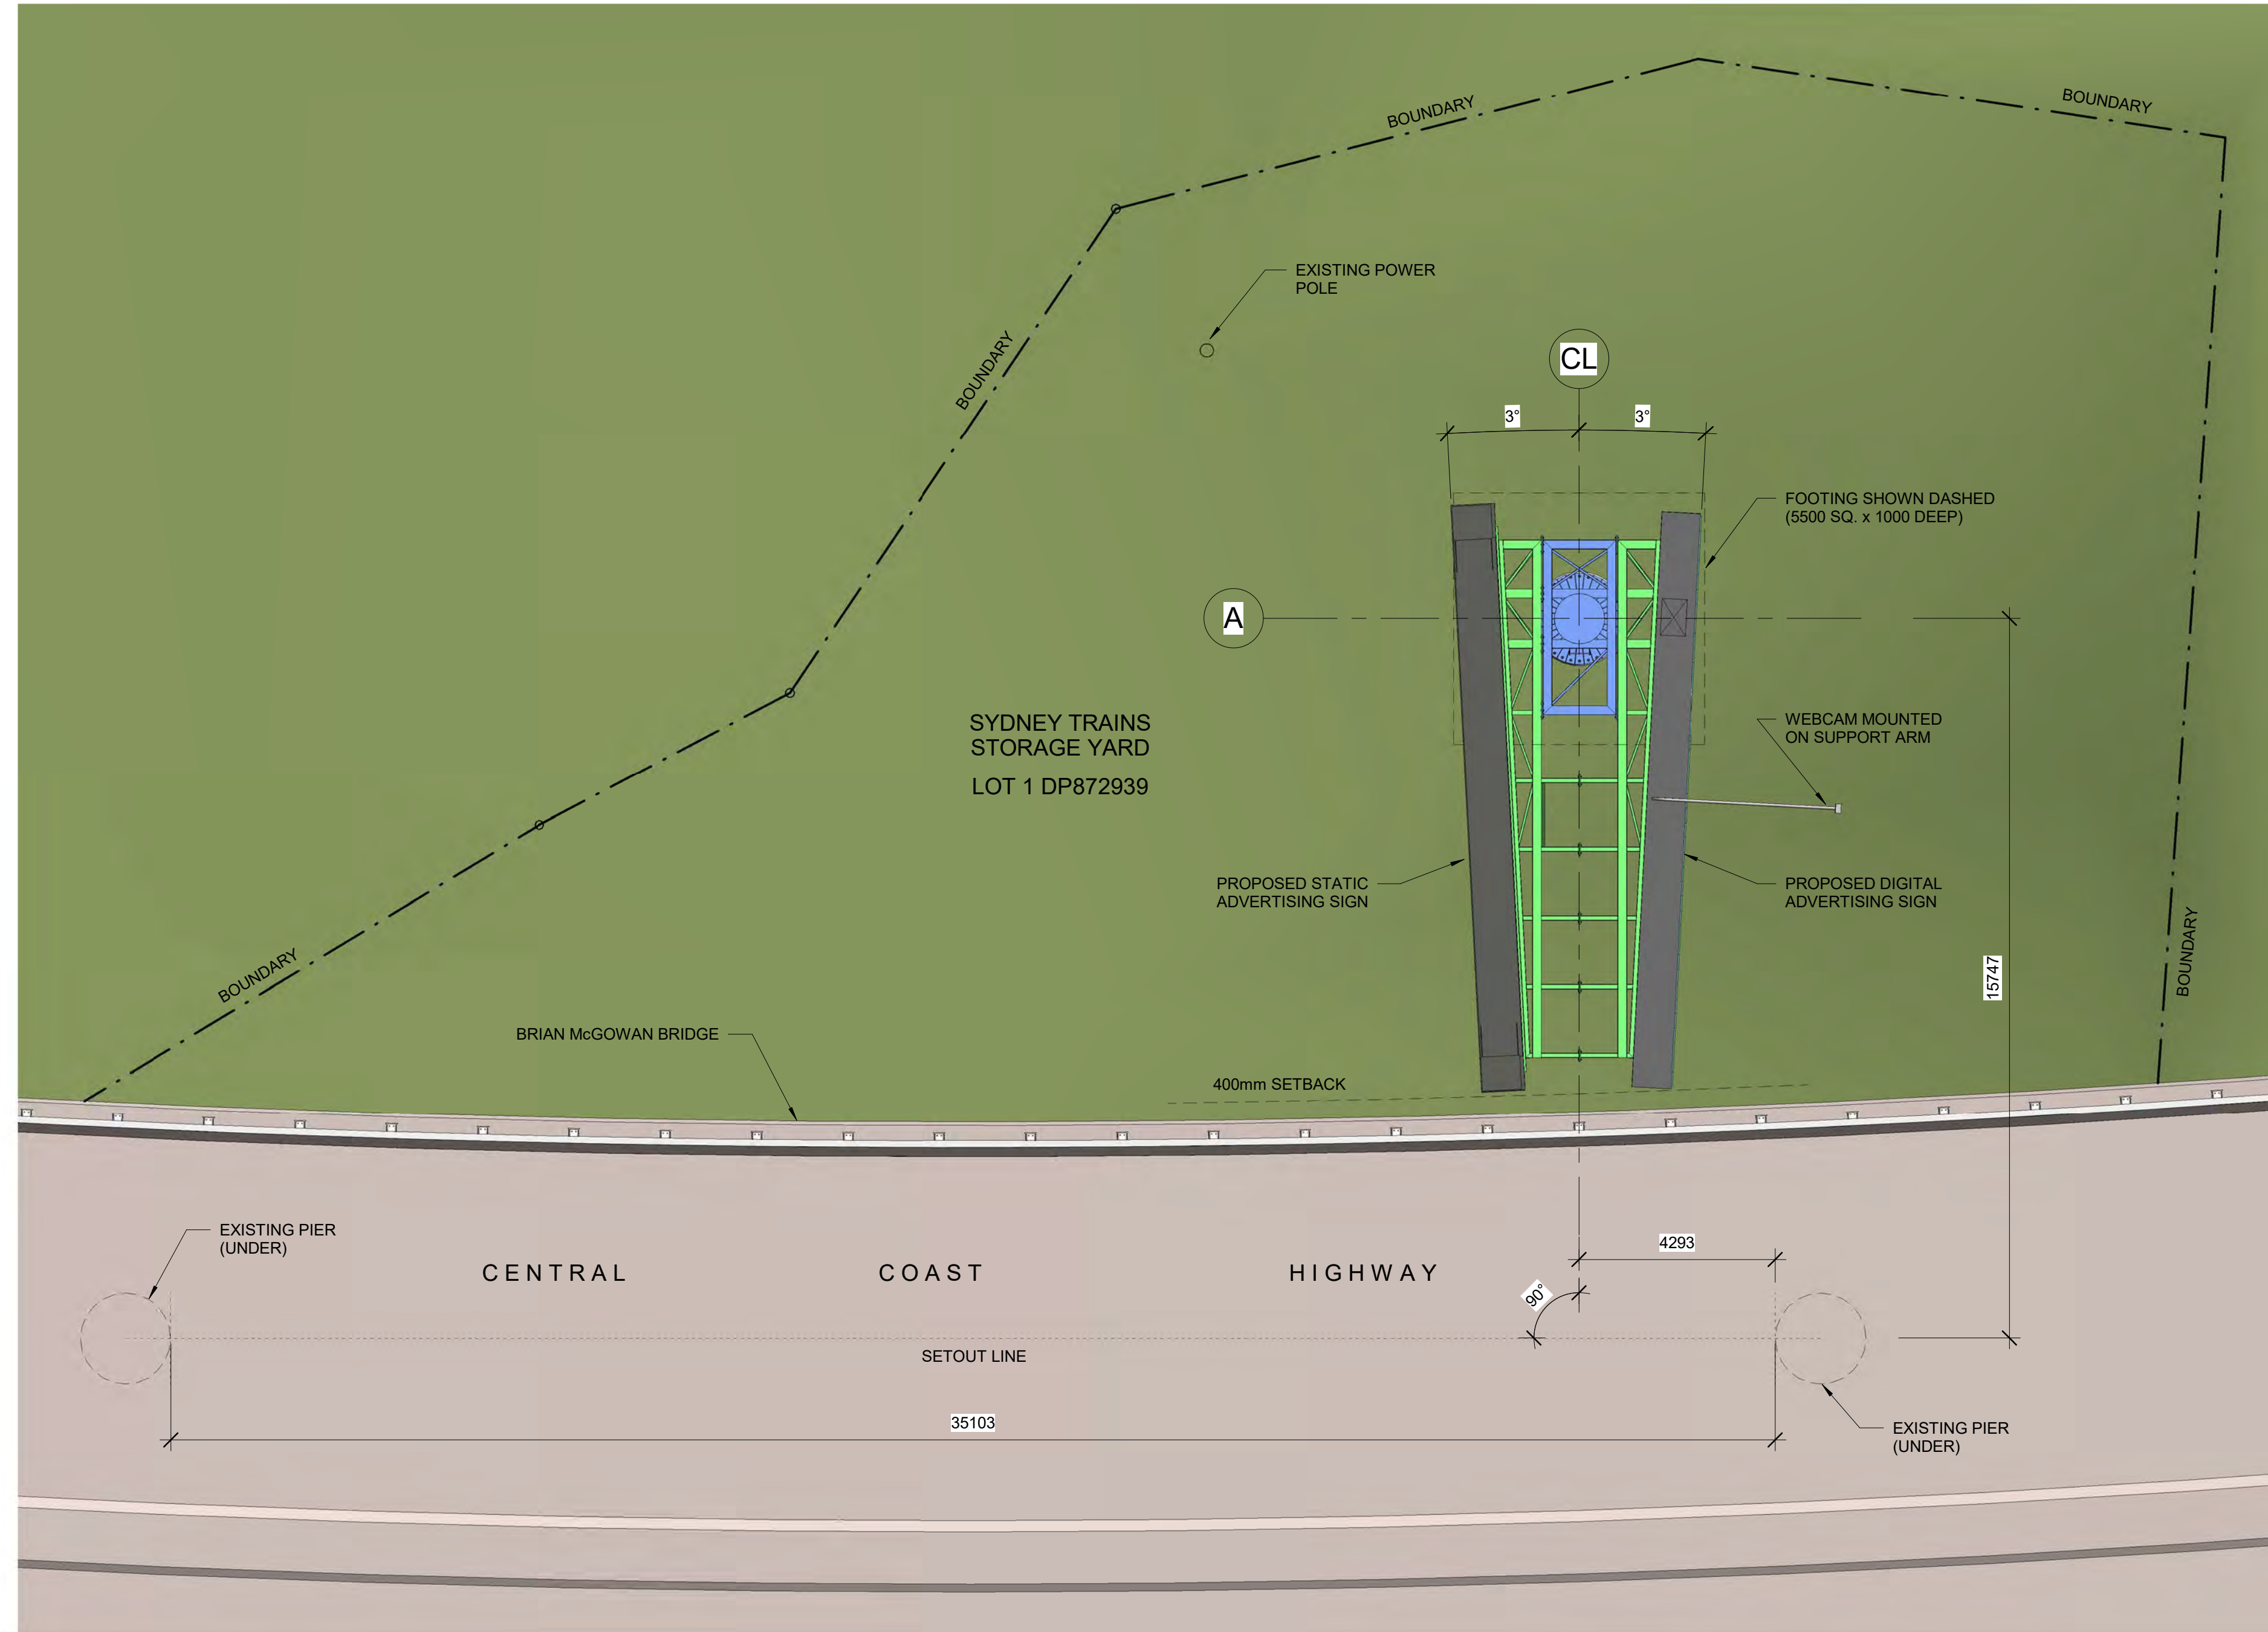

GENERAL ARRANGEMENT PLAN



Department of Planning
and Environment

Issued under the Environmental Planning and Assessment Act 1979
Approved Section 4.55 (1A) Modification Application

No: DA 10660 MOD 1 Granted on 5 April 2023

Signed: AB Sheet No: 1 of 2

Issue	Description	Date
-------	-------------	------

Status		
PRELIMINARY		
NOT TO BE USED FOR CONSTRUCTION		
Scale	1:100	Current Issue Signatures
Original Size	A1	Drawn Author
Height Datum	DATUM	Designed Designer
Grid	Grid	Checked Checker
		Approved Approver

Filename: C:\Users\cas2915\OneDrive - ARCADIS\Central Coast Hwy Gosford\10 Drawings\Gosford #20.rvt

Client

JCDecaux

Level 16, 1 York Street Tel: +61 (0)2 9557 6555
Sydney NSW 2000 www.jcdecaux.com.au
Australia

ARCADIS

Level 16, 580 George Street
North Sydney NSW 2000
Australia
ABN 76 104 485 289

Tel: +61 (0)2 8907 9000
Fax: +61 (0)2 8907 9001
www.arcadis.com

Project


ADVERTISING
SIGNAGE CENTRAL COAST
HIGHWAY (BRIAN MCGOWAN
BRIDGE) GOSFORD

Title


GENERAL ARRANGEMENT -
SHEET 1

Drawing No.	Project No.	Issue
DA.01	10032068-28	4


Date Plotted: 2/22/2023 10:21:16 AM

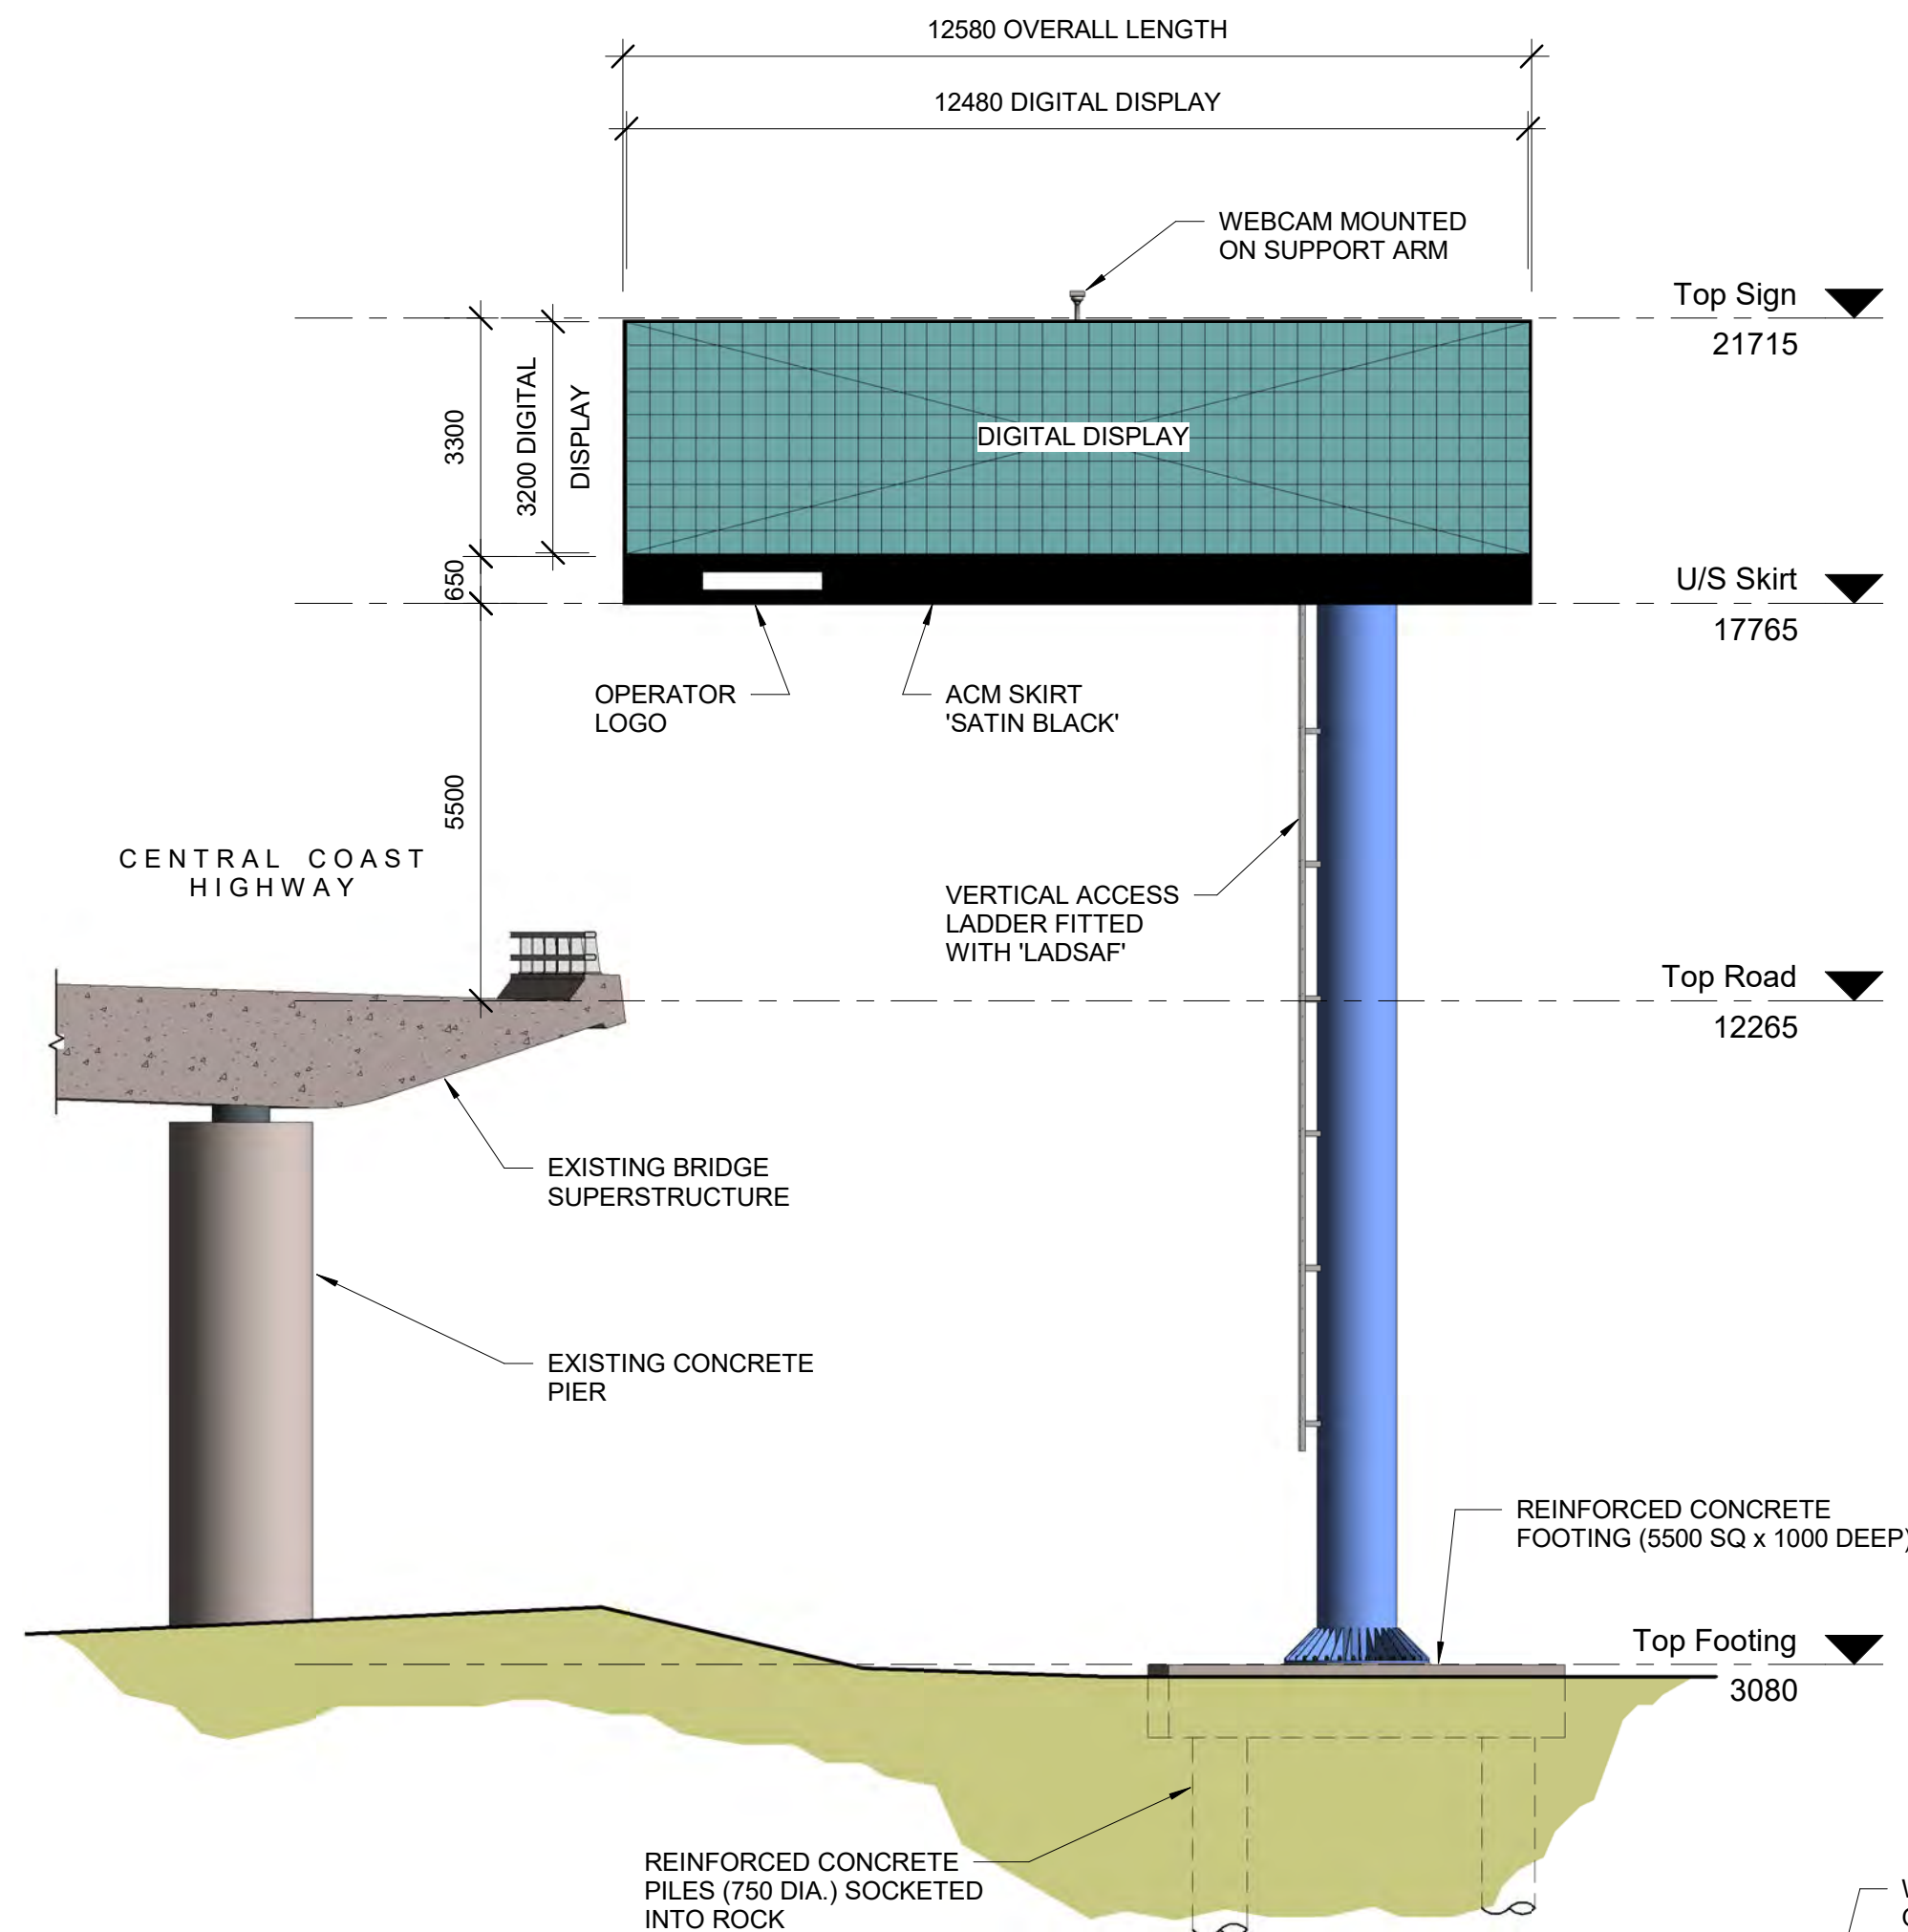

EASTERN ELEVATION
SCALE 1 : 100

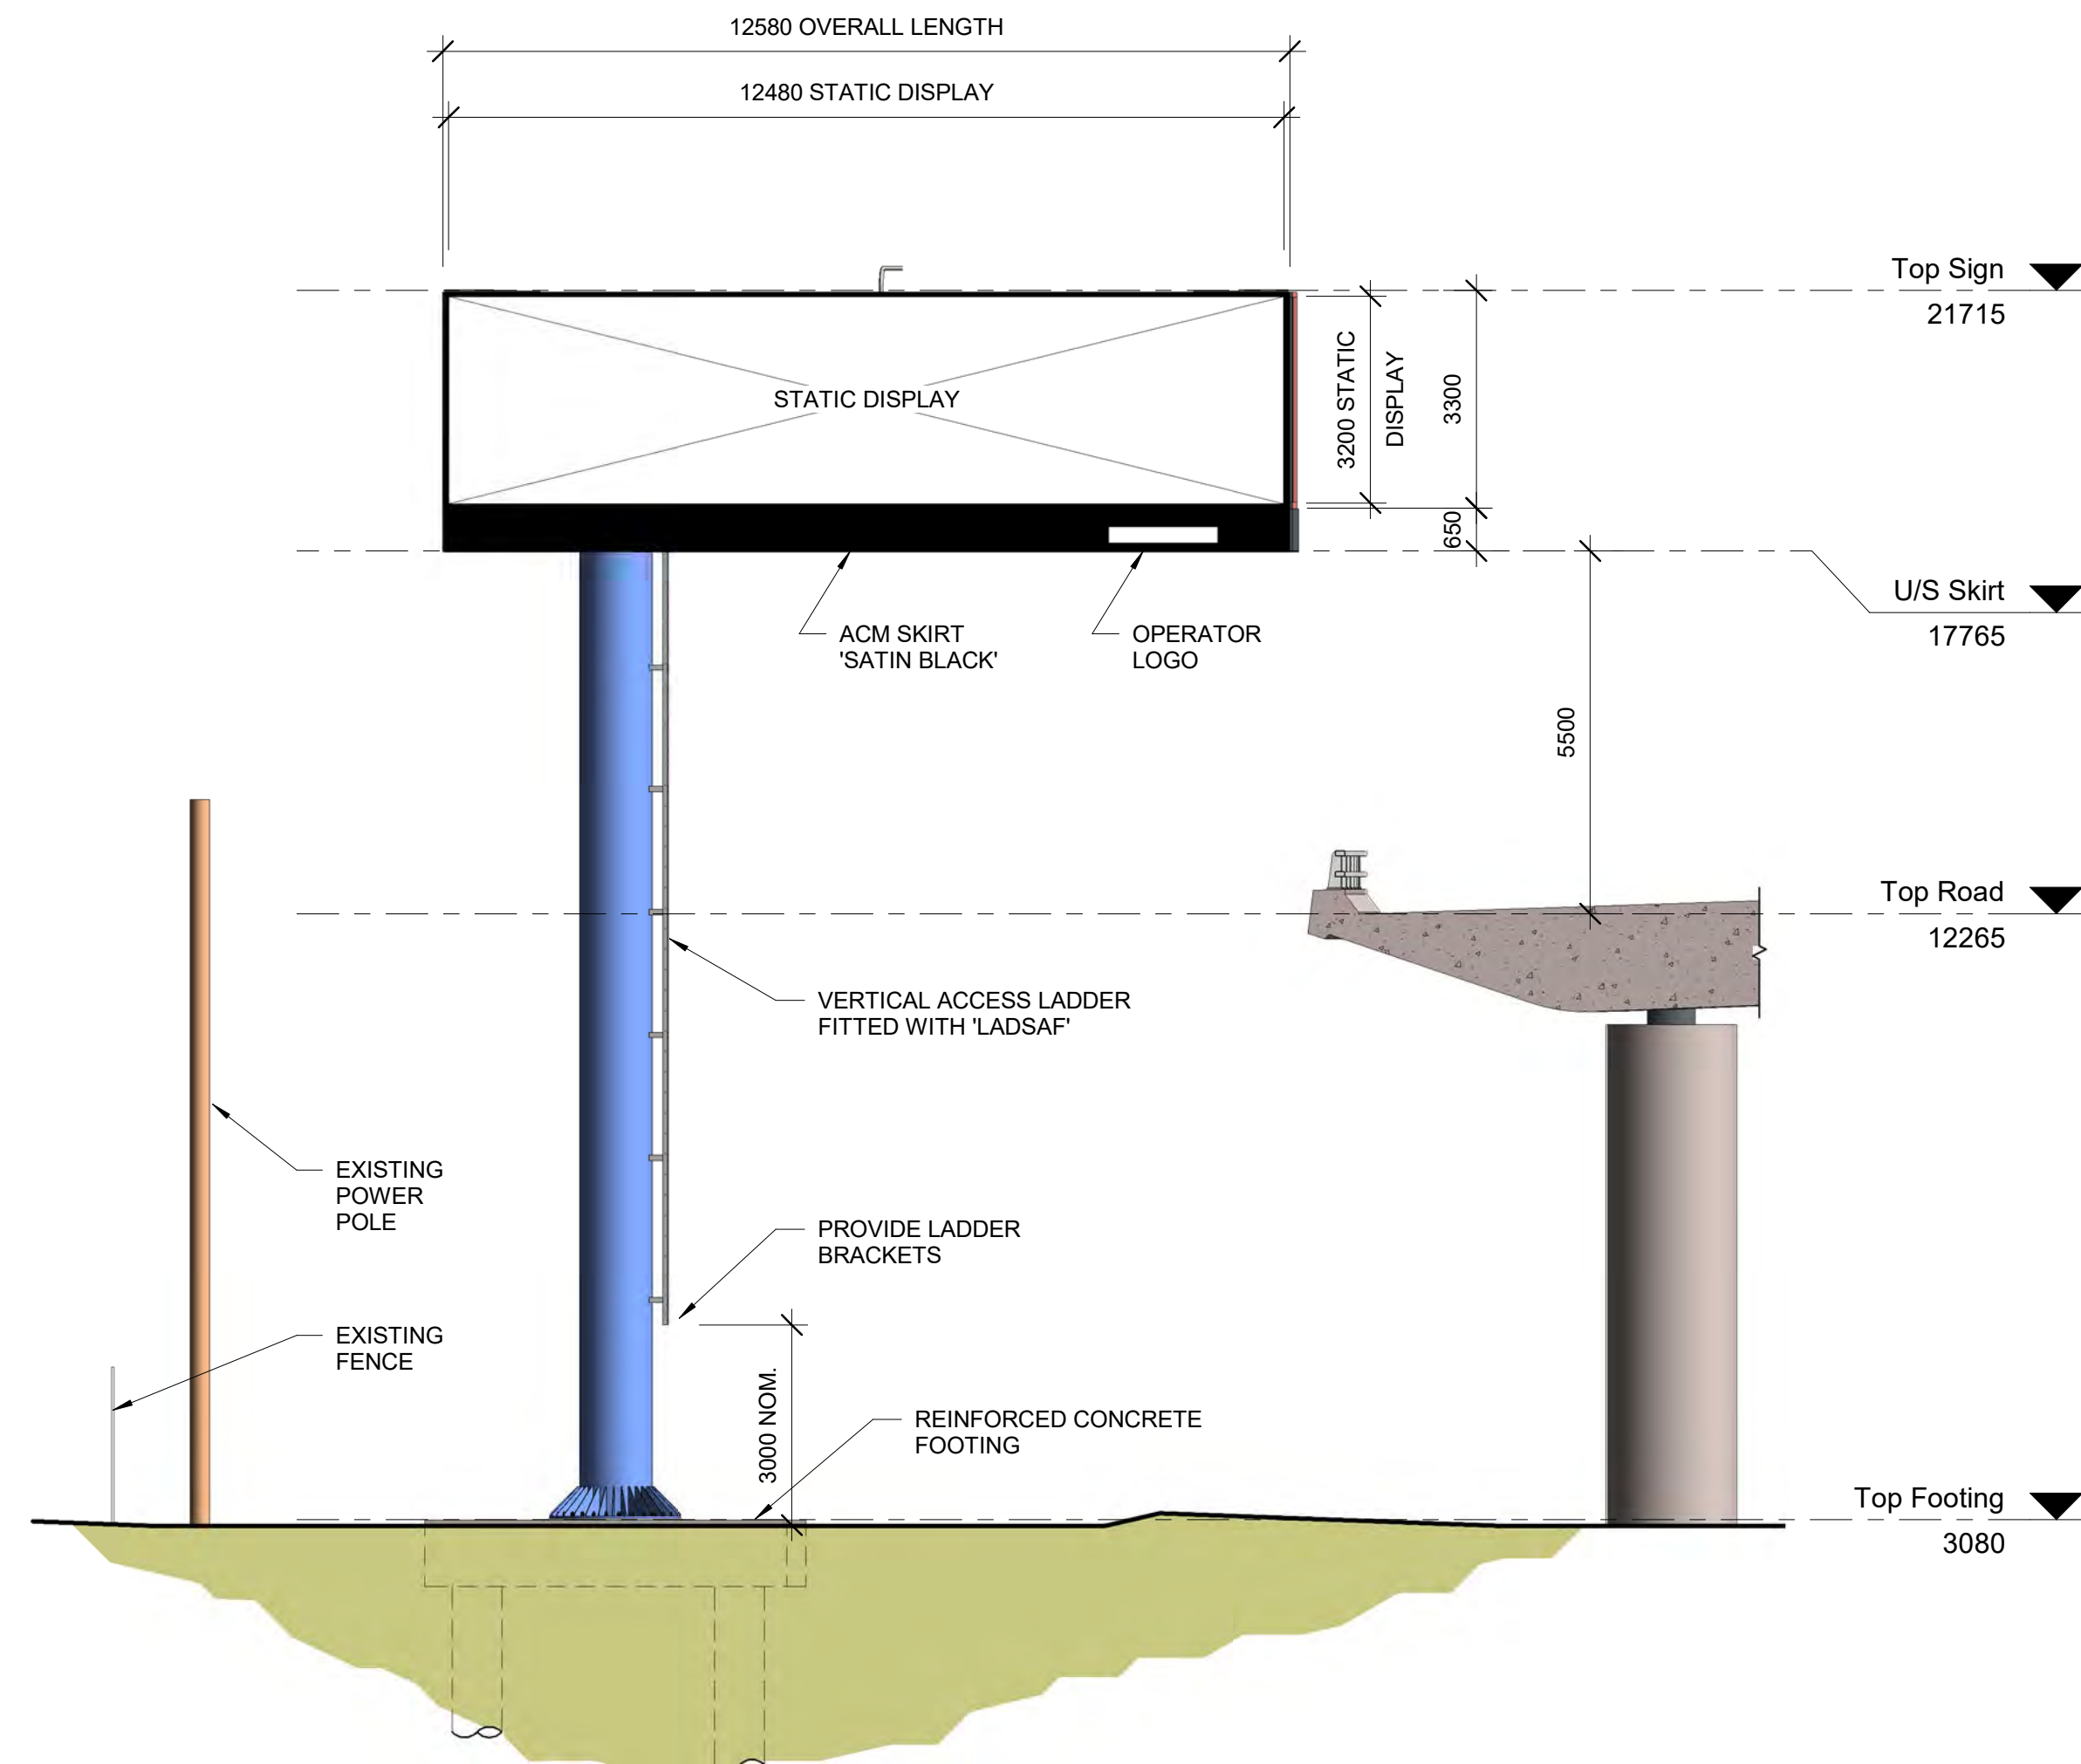

WESTERN ELEVATION
SCALE 1 : 100

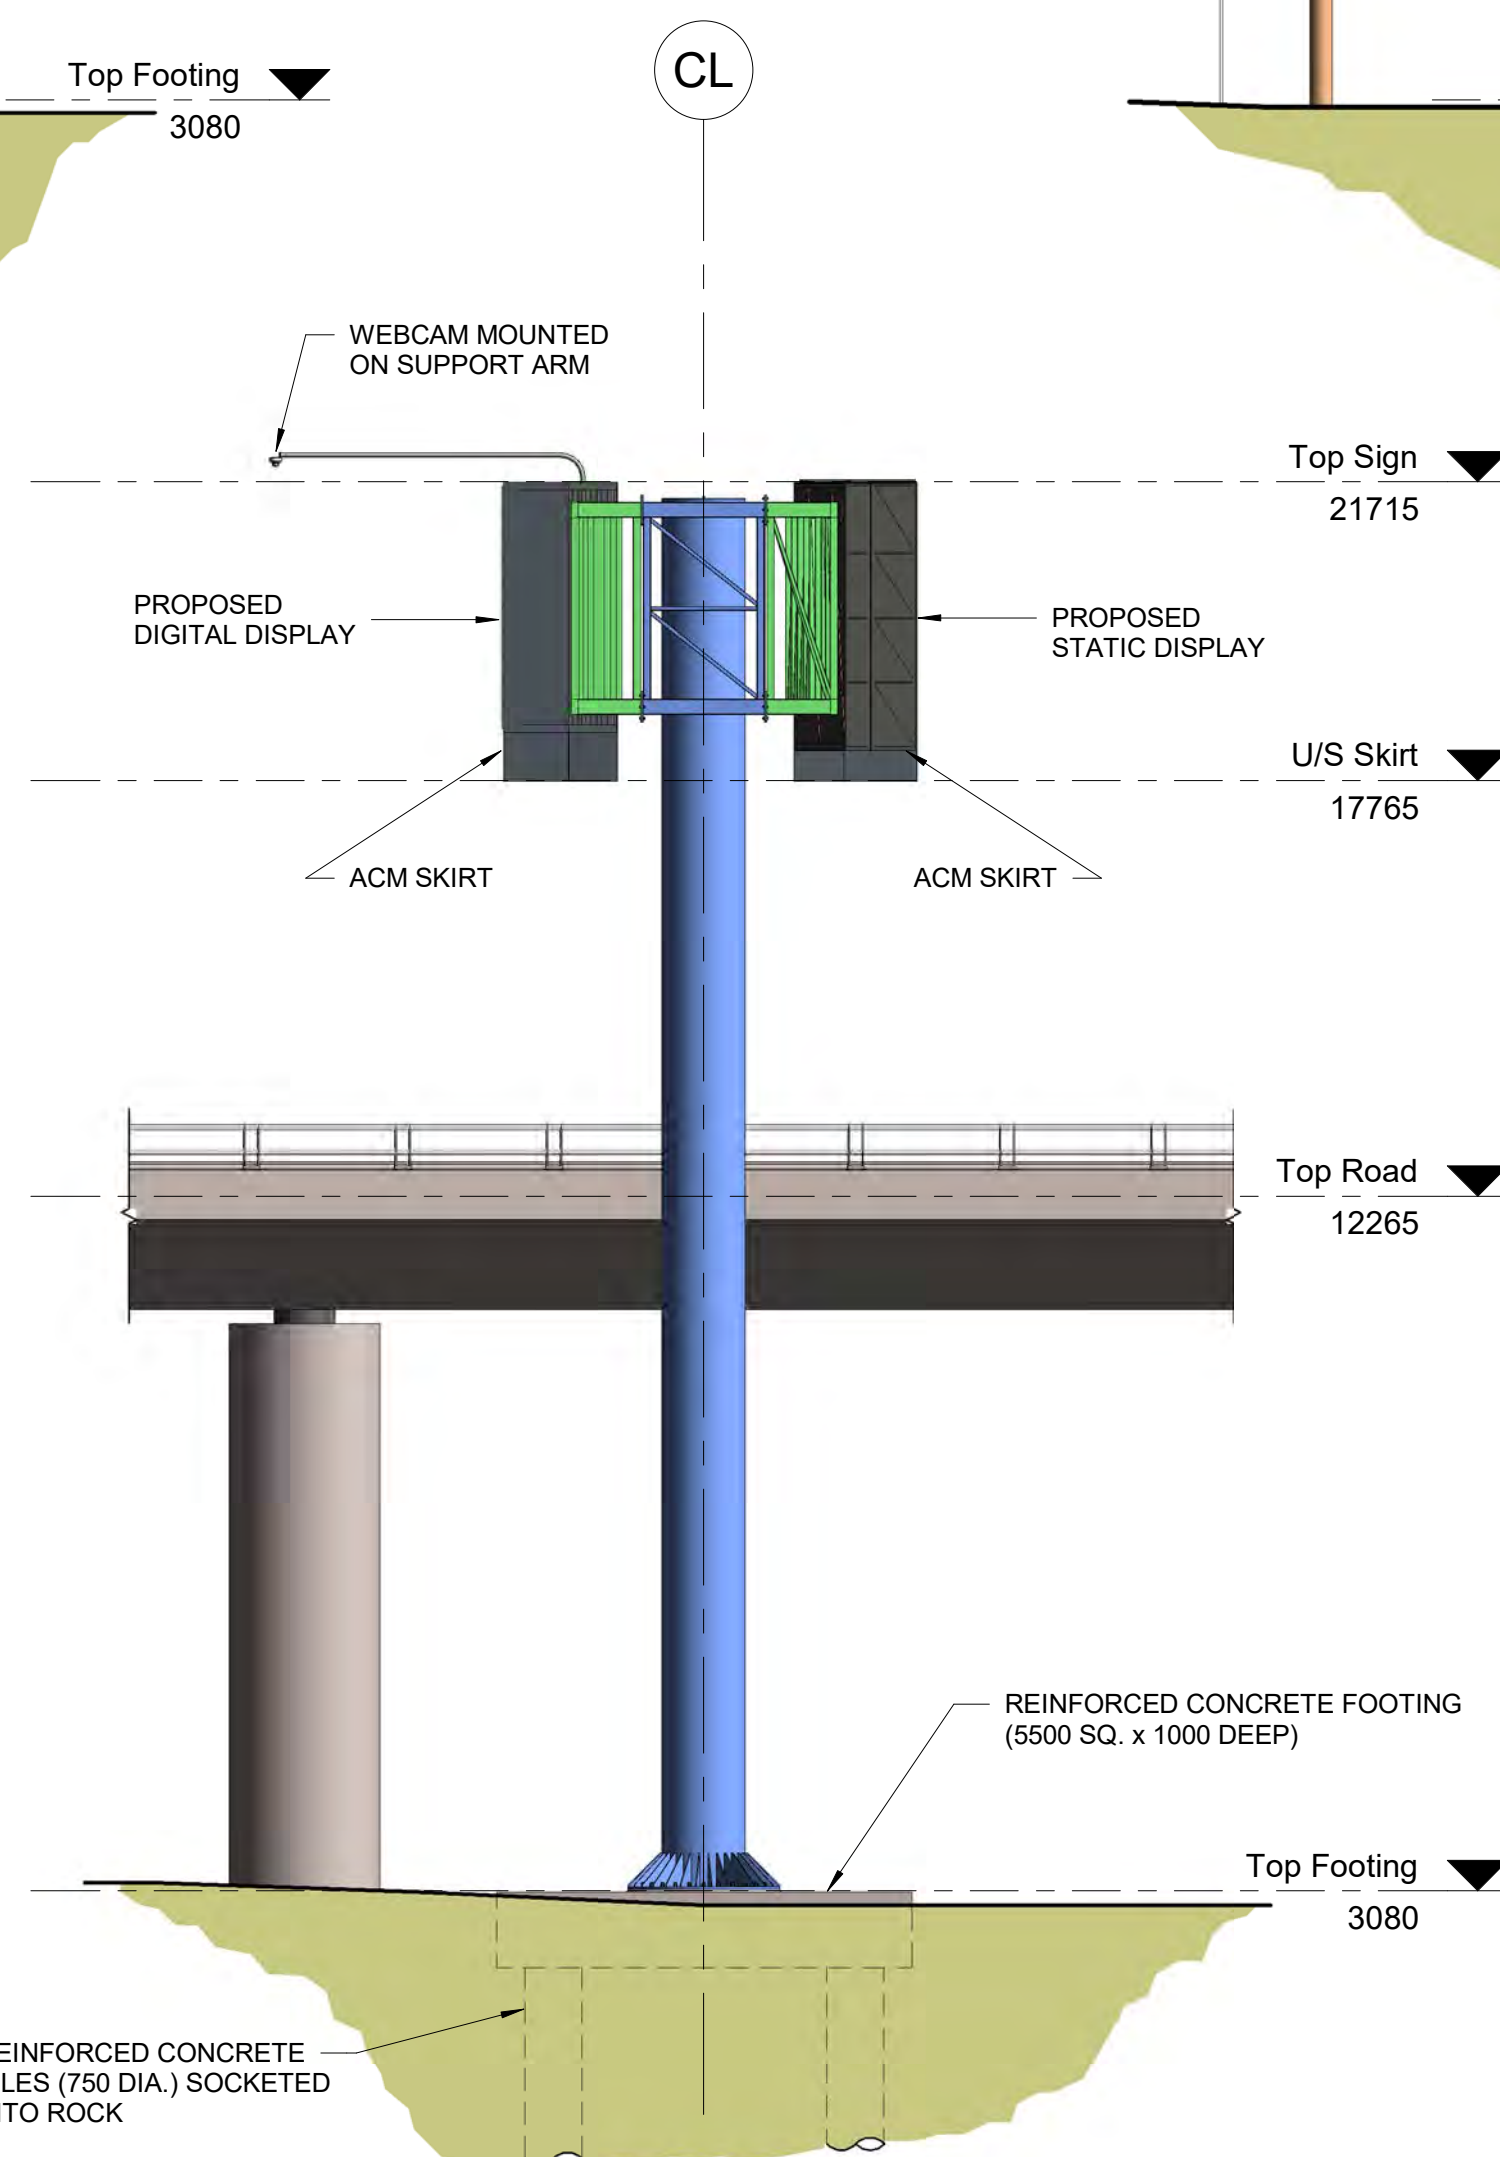

NORTHERN ELEVATION
SCALE 1 : 100



Department of Planning
and Environment

Issued under the Environmental Planning and Assessment Act 1979
Approved Section 4.55 (1A) Modification Application

No: DA 10660 MOD 1 Granted on 5 April 2023

Signed: AB Sheet No: 2 of 2

4	STATIC SIGN DIMENSIONS AMENDED	22/02/23
3	FOUNDATIONS AMENDED	15/02/23
2	ADDITIONAL INFORMATION ADDED	16/12/22
1	ISSUED FOR COMMENT	15/11/22

Issue	Description	Date
-------	-------------	------

Status
PRELIMINARY
NOT TO BE USED FOR CONSTRUCTION

Scale	1:100	Current Issue Signatures	
Original Size	A1	Drawn Author	
Height Datum	DATUM	Designed Designer	
Grid	Grid	Checked Checker	
		Approved Approver	

Filename: C:\Users\cas2219\OneDrive - ARCADIS\Central Coast Hwy Gosford\10 Drawings\Gosford #20.rvt

Client



Level 16, 1 York Street
Sydney NSW 2000
Australia
Tel: +61 (0)2 9557 6555
www.jcdecaux.com.au



Level 16, 580 George Street
North Sydney NSW 2000
Australia
ABN 76 104 485 289

Tel: +61 (0)2 8907 9000
Fax: +61 (0)2 8907 9001
www.arcadis.com

Project
ADVERTISING
SIGNAGE CENTRAL COAST
HIGHWAY (BRIAN MCGOWAN
BRIDGE) GOSFORD

Title
GENERAL ARRANGEMENT -
SHEET 2

Drawing No.	Project No.	Issue
DA.02	10032068-28	4

Date Plotted: 2/22/2023 10:21:19 AM