




Source: (NSW Government Spatial Services, 2022)

**Figure 2 – Site Aerial**




**Plate 1 – View of the front entrance to the site**

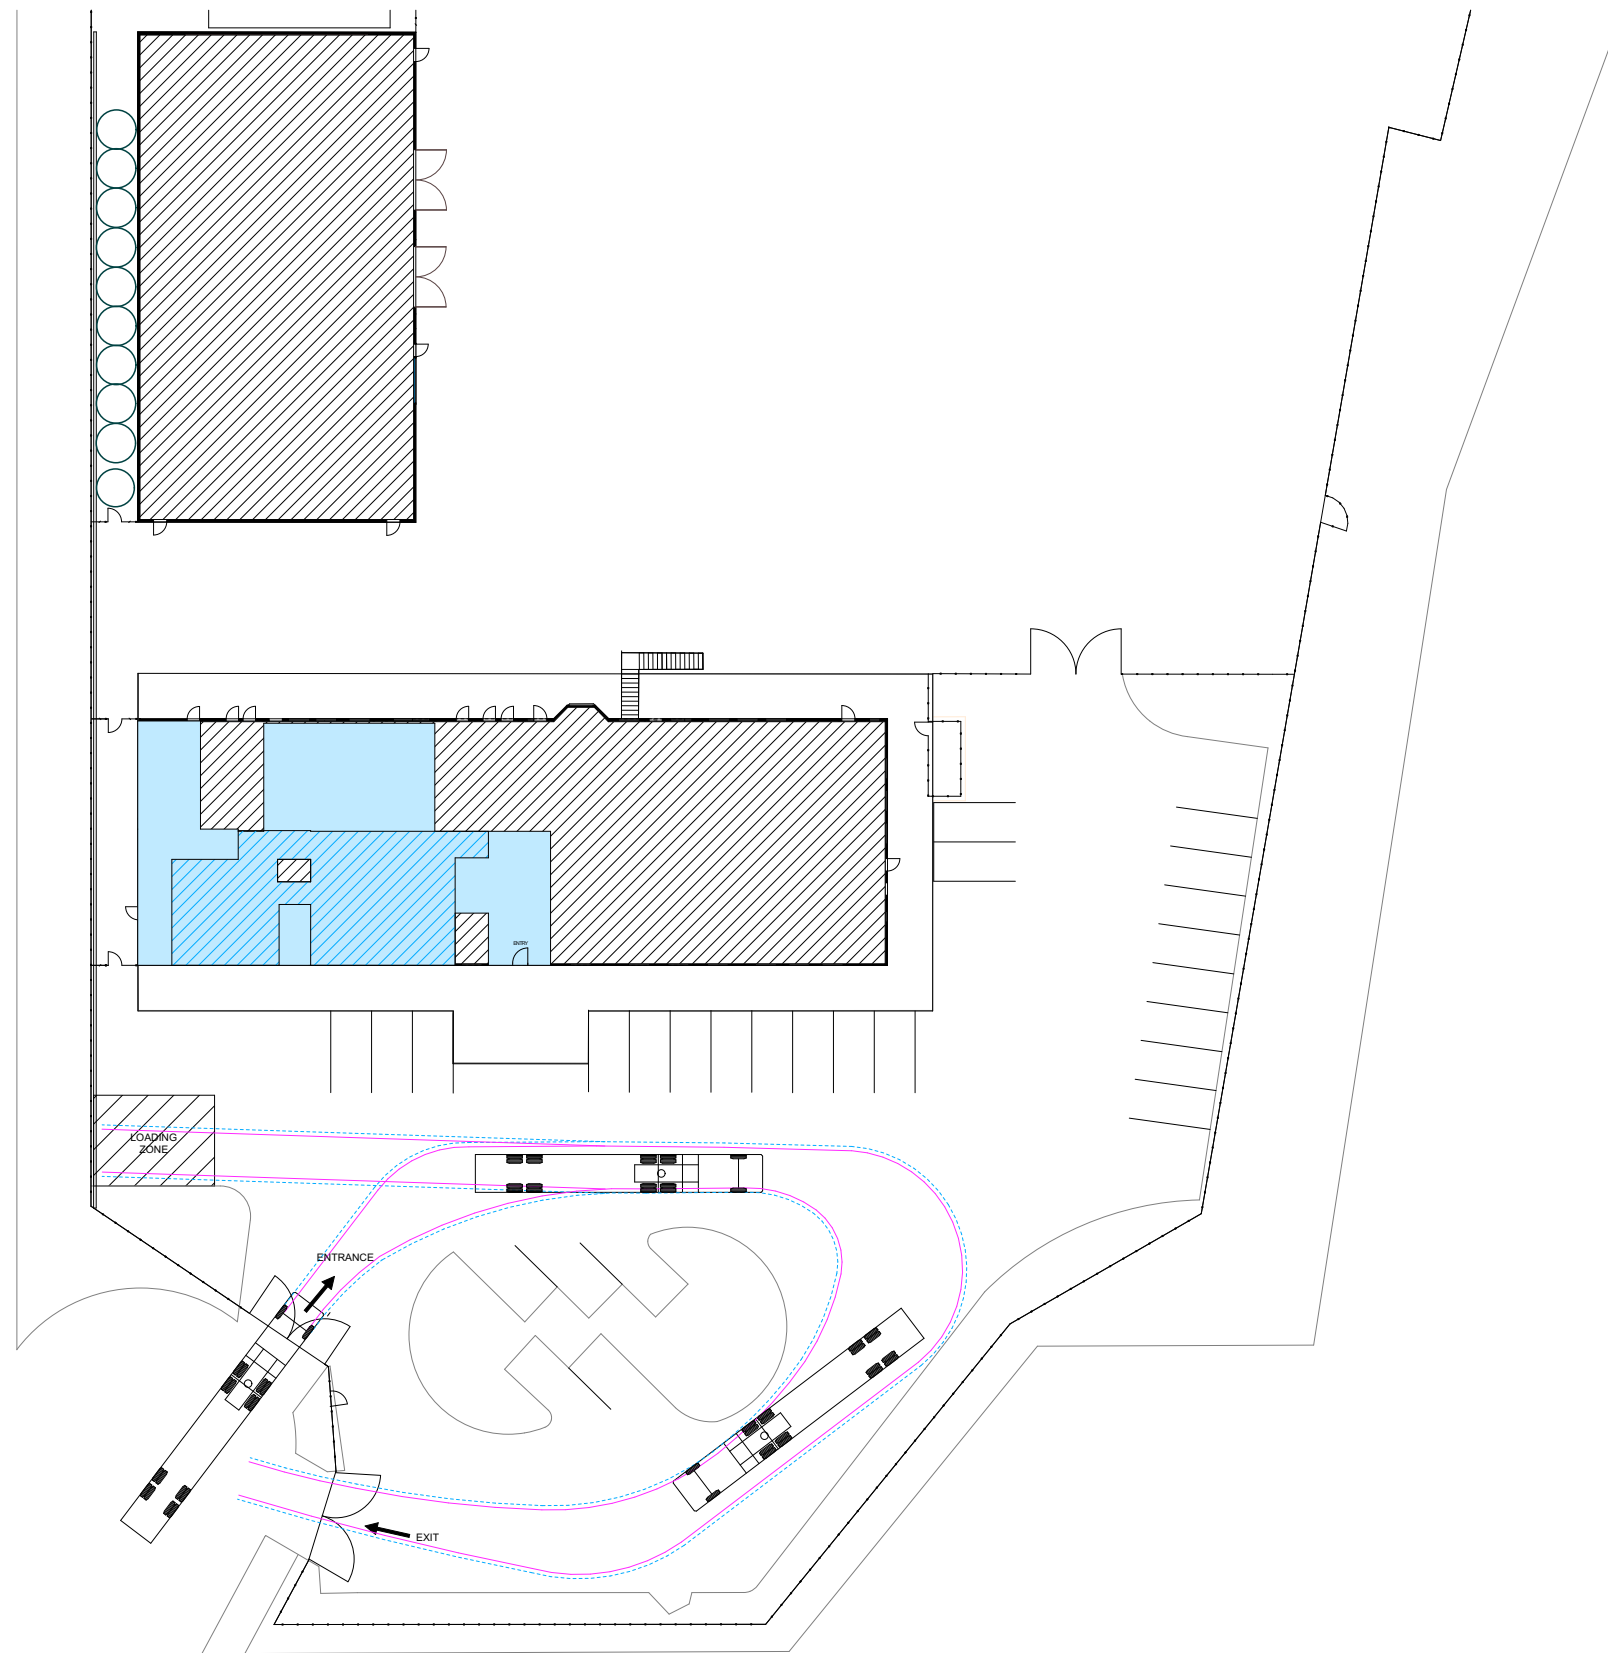
 


1

SITE PLAN

1:500

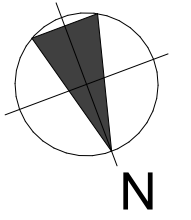

- LEGEND:**
-  RETAIL AREA
  -  PREP AREA AND STORAGE