


▼Roof	RL125.050	3.200
▼Level 20	RL121.850	3.250
▼Level 19	RL118.600	3.100
▼Level 18	RL115.500	3.100
▼Level 17	RL112.400	3.100
▼Level 16	RL109.300	3.100
▼Level 15	RL106.200	3.100
▼Level 13	RL103.100	3.100
▼Level 12	RL100.000	3.100
▼Level 11	RL96.900	3.100
▼Level 10	RL93.800	3.100
▼Level 09	RL90.700	3.100
▼Level 08	RL87.600	3.100
▼Level 07	RL84.500	3.350
▼Level 06	RL81.150	3.200
▼Level 04	RL77.950	3.100
▼Level 03	RL74.850	3.100
▼Level 02	RL71.750	3.100
▼Level 01	RL68.650	4.250
▼Upper Ground	RL64.400	3.950
▼Lower Ground	RL60.450	3.340
▼Basement 01	RL57.110	3.000
▼Basement 02	RL54.110	3.000
▼Basement 03	RL51.110	3.000
▼Basement 04	RL48.110	3.000

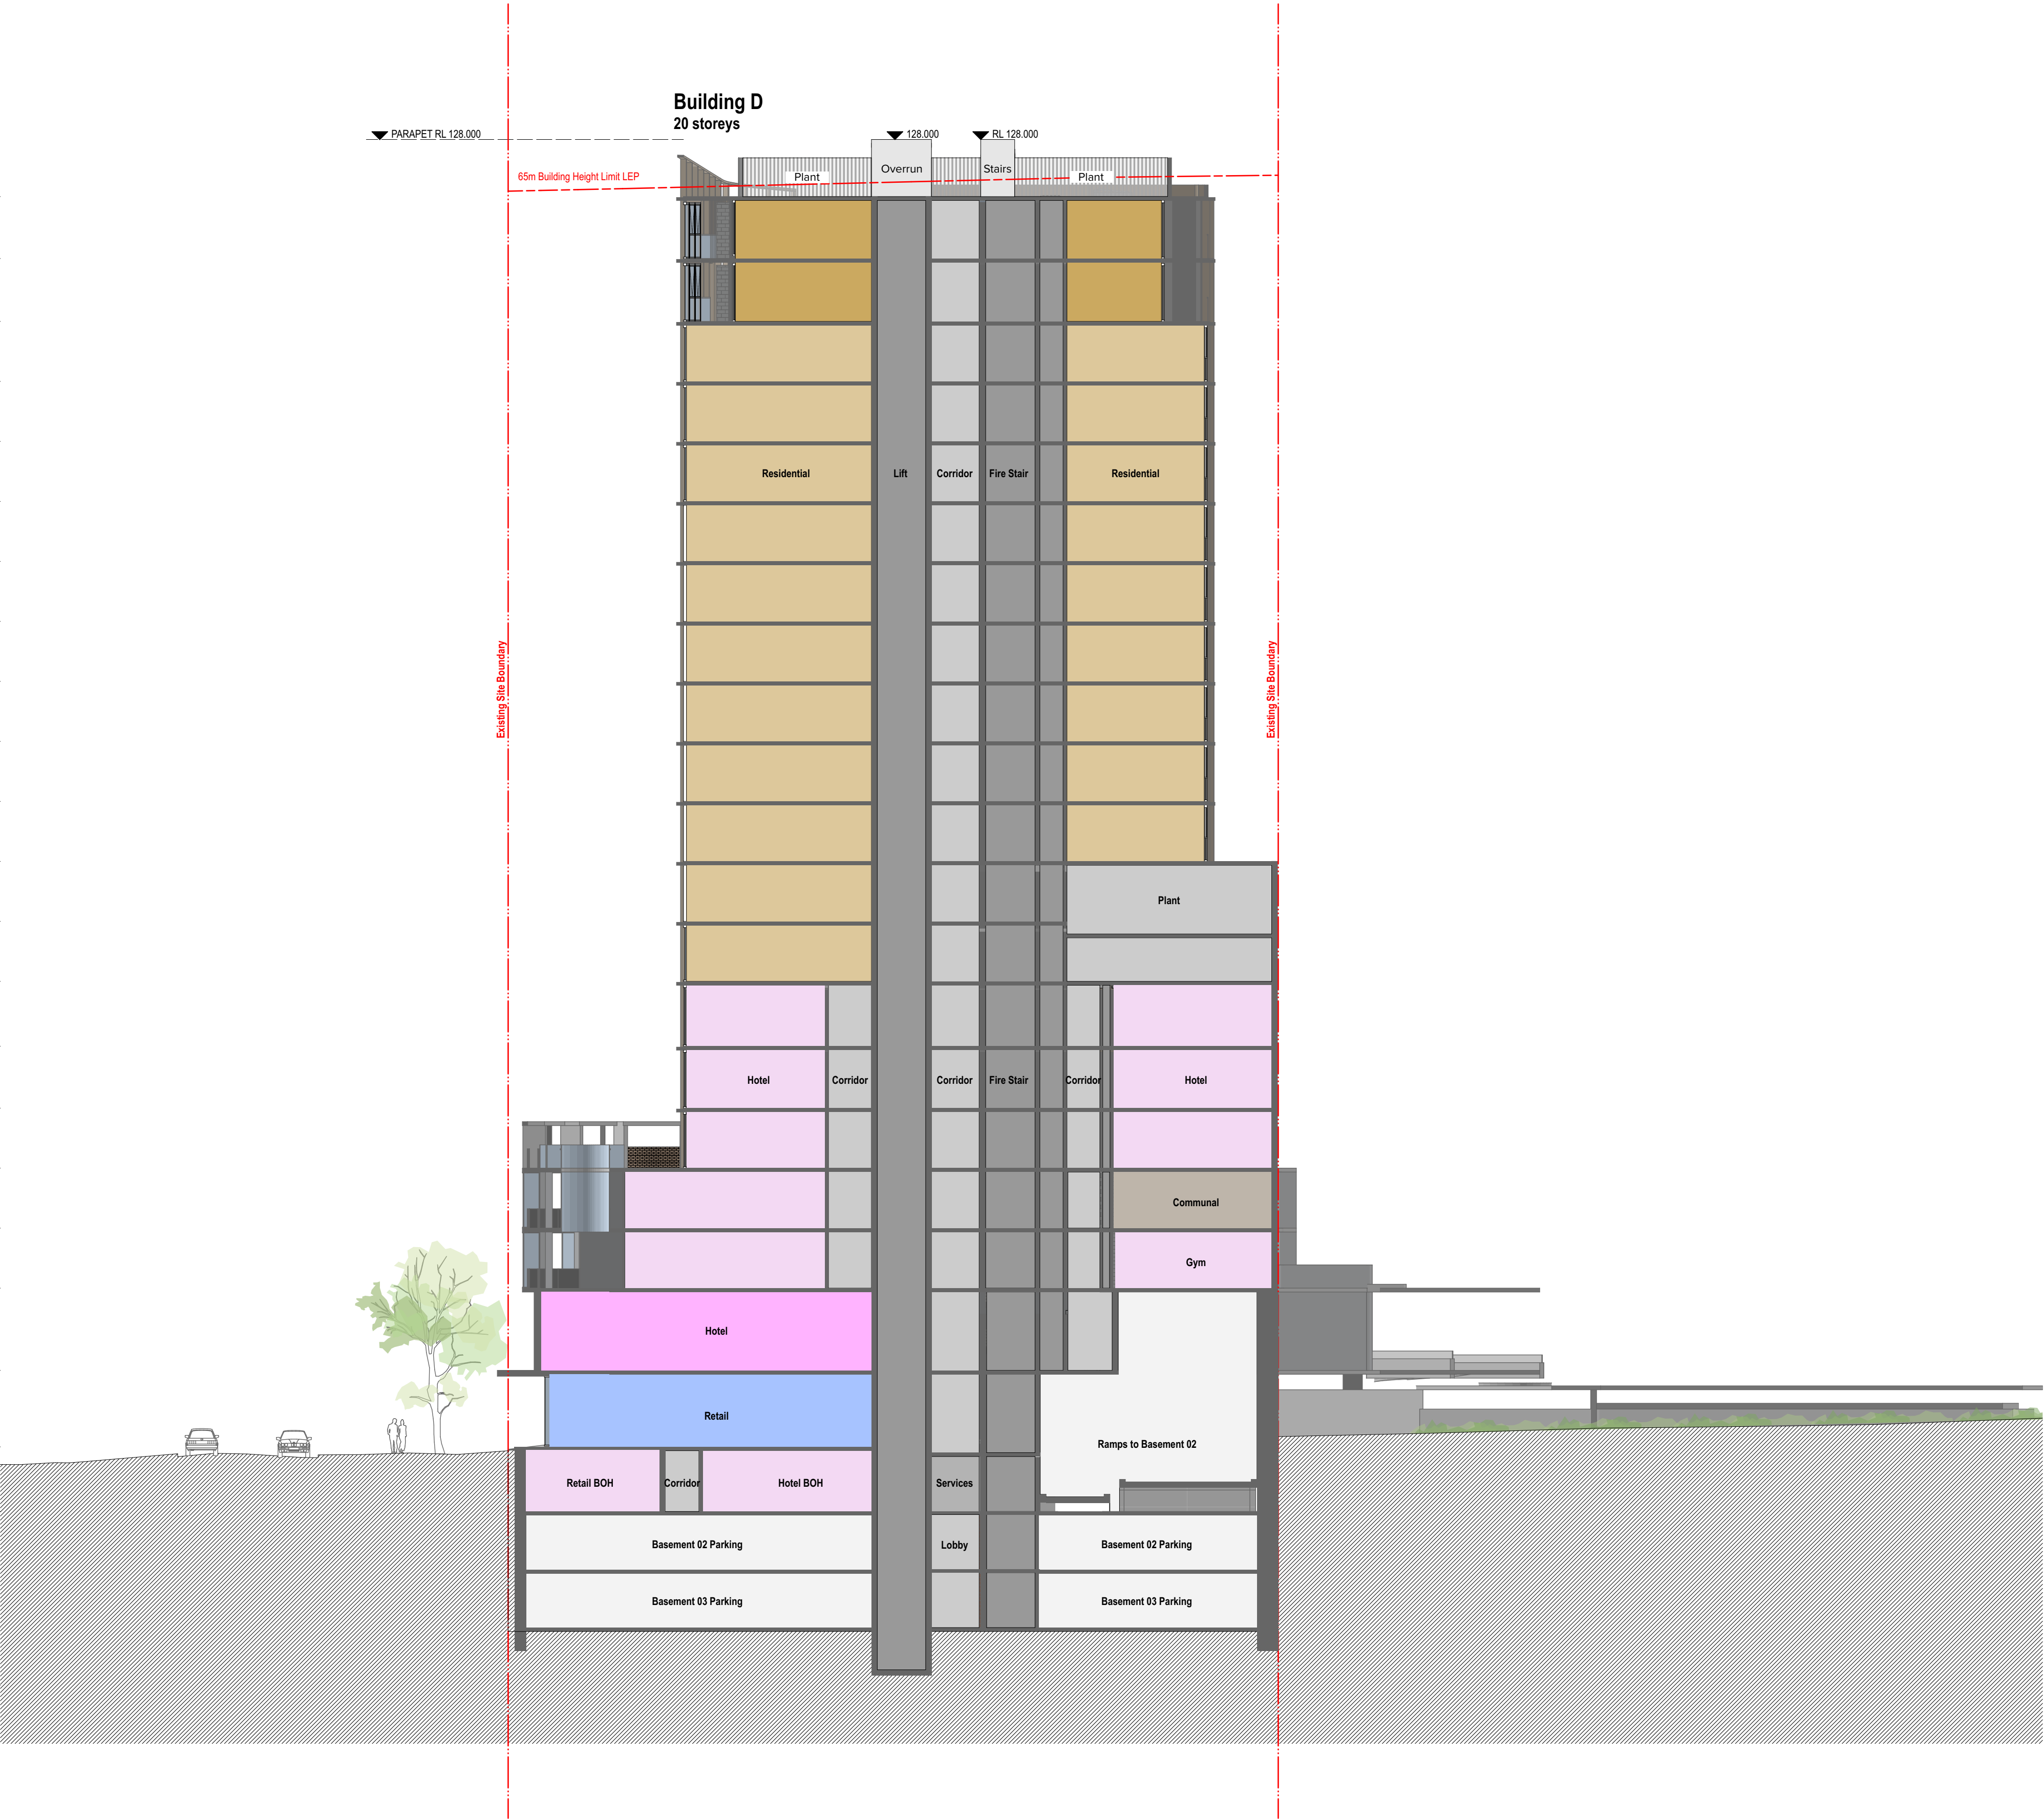

NOTES
THIS DRAWING IS COPYRIGHT © OF TURNER. NO REPRODUCTION WITHOUT PERMISSION. UNLESS NOTED OTHERWISE THIS DRAWING IS NOT FOR CONSTRUCTION. ALL DIMENSIONS AND LEVELS ARE TO BE CHECKED ON SITE PRIOR TO THE COMMENCEMENT OF WORK. INFORM TURNER OF ANY DISCREPANCIES FOR CLARIFICATION BEFORE PROCEEDING WITH WORK. DRAWINGS ARE NOT TO BE SCALED. USE ONLY FIGURED DIMENSIONS. REFER TO CONSULTANT DOCUMENTATION FOR FURTHER INFORMATION (DWG, PC AND BIMA FILES AND UNCONTROLLED DOCUMENTS) AND ARE ISSUED FOR INFORMATION ONLY.

CLIENT
Aoyuan International
Suite 30.02, Lvl 30, 420 George Street
Sydney NSW 2000

DLCS Quality Endorsement Company (SQ) 3001-2015, Registration Number 23076
Notified Auditor Nicholas Turner (NSR, APRN 96 594 034 971)

Project Title
Landmark Square
61-75 Forest Road & 126 Durham Street Hurstville NSW
Drawing Title
Sections
Building D

F	18.03.21	AM	Development Application Amendment
E	12.03.21	JF	Development Application Amendment
D	19.08.20	AM	Development Application
A	13.08.20	AM	Development Application
Rev	Date	Approved by	Revision Notes

Scale
1:200 @A1, 50% @A3
Status
Development Application

Project No.
20035
Dwg No.
DA-310-040

Drawn by
TURNER
Rev
F

TURNER

Level 7 ONE Oxford Street
Sydney NSW 2010
AUSTRALIA

T +61 2 8668 0000
F +61 2 8668 0068
turner@turner.com.au