



RAMP 01 SECTION (RESIDENTIAL EXIT RAMP)
1:100

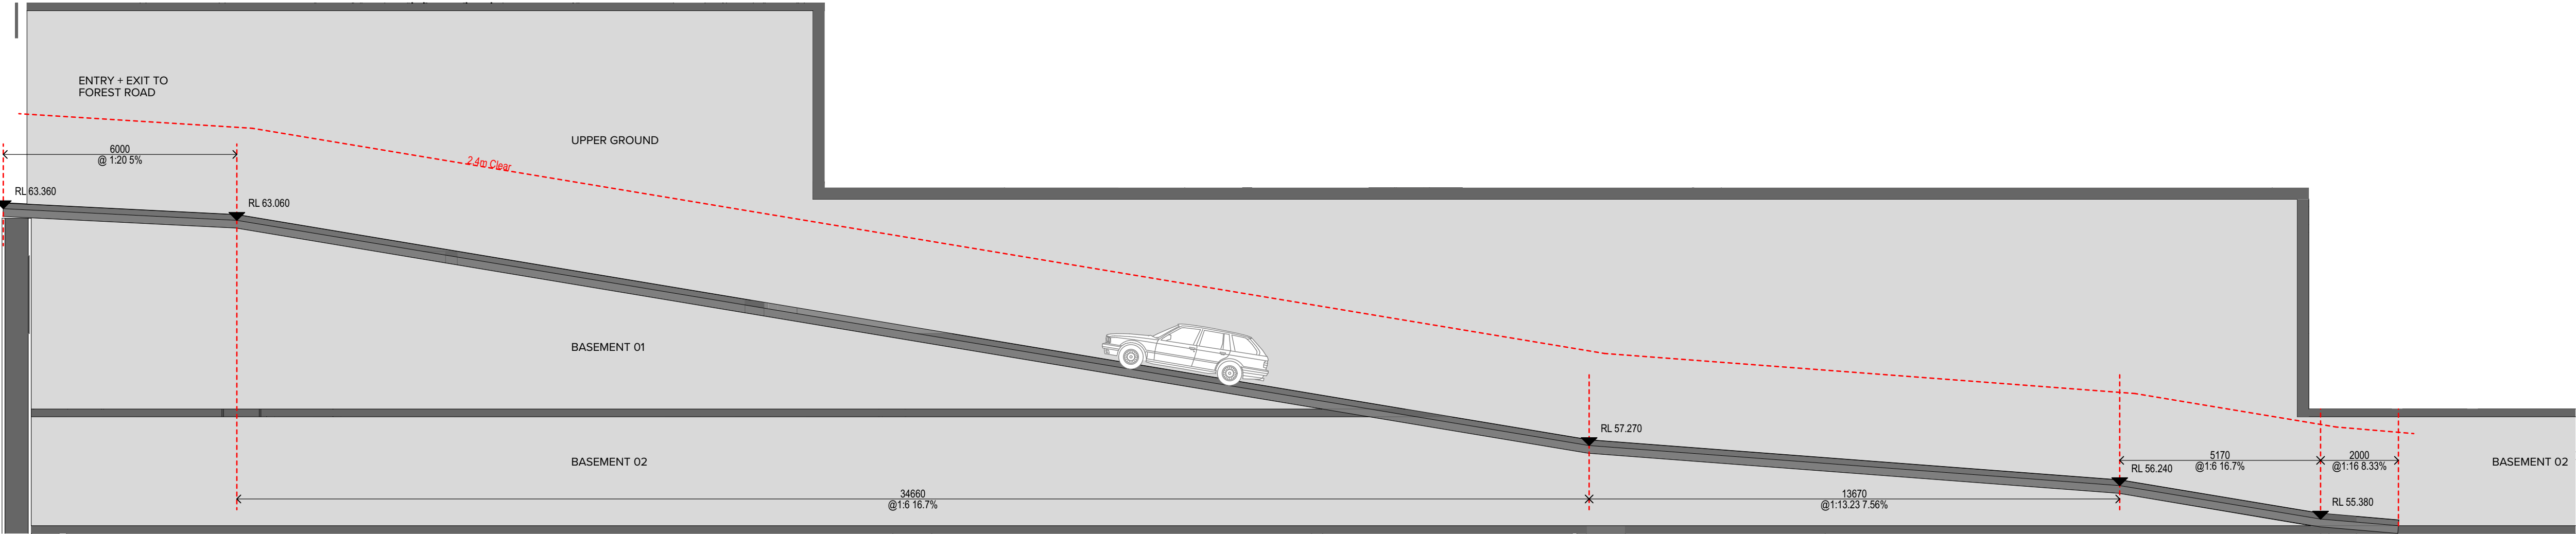

RAMP 02 SECTION (RETAIL ENTRY + EXIT RAMP)
1:100

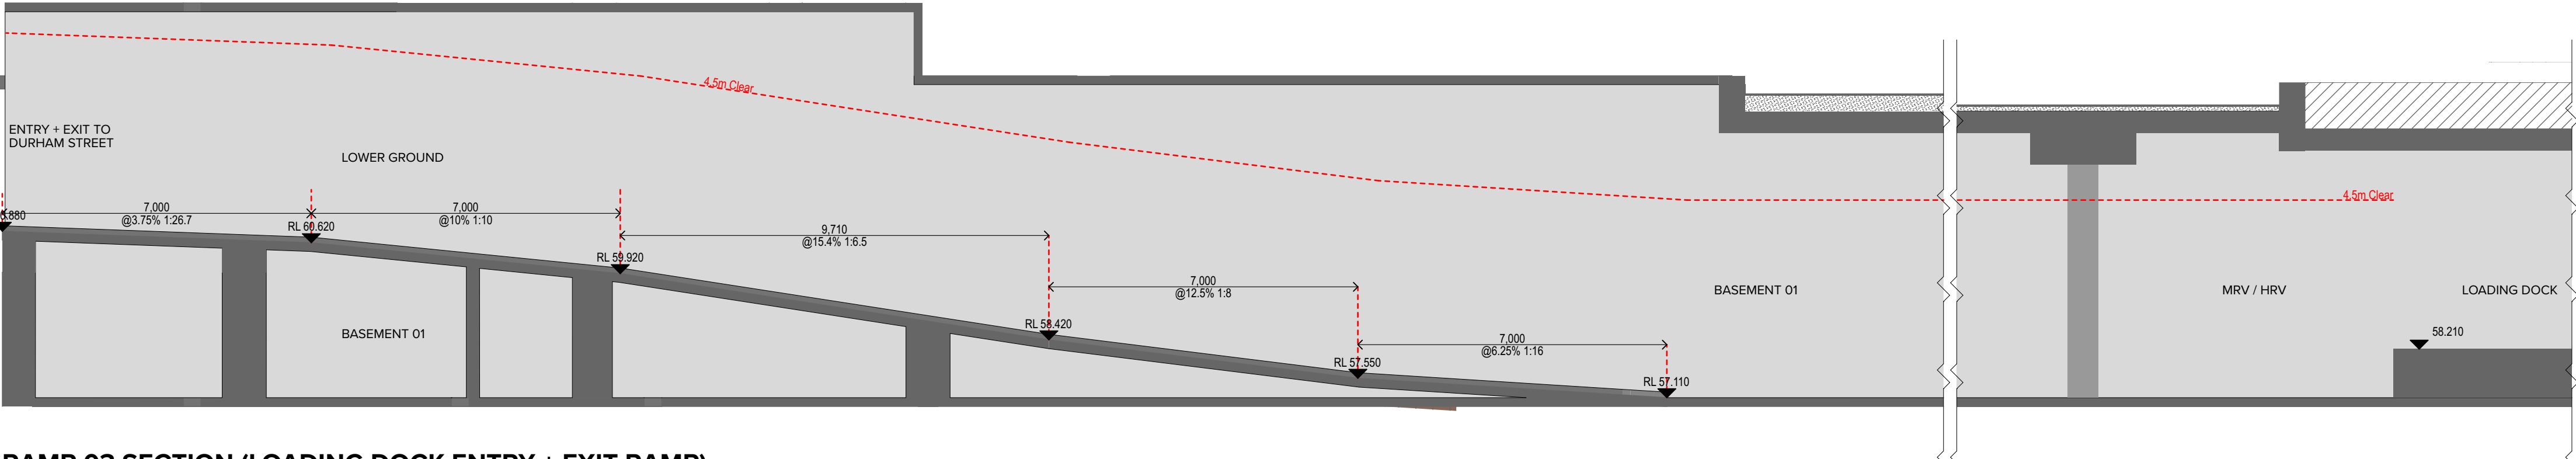

RAMP 03 SECTION (LOADING DOCK ENTRY + EXIT RAMP)
1:100

NOTES
THIS DRAWING IS COPYRIGHT © OF TURNER. NO REPRODUCTION WITHOUT PERMISSION. UNLESS NOTED OTHERWISE THIS DRAWING IS NOT FOR CONSTRUCTION. ALL DIMENSIONS AND LEVELS ARE TO BE CHECKED ON SITE PRIOR TO THE COMMENCEMENT OF WORK. INFORM TURNER OF ANY DISCREPANCIES FOR CLARIFICATION BEFORE PROCEEDING WITH WORK. DRAWINGS ARE NOT TO BE SCALED. USE ONLY FIGURED DIMENSIONS. REFER TO CONSULTANT DOCUMENTATION FOR FURTHER INFORMATION (DWG, PC AND BIMA FILES AND UNCONTROLLED DOCUMENTS) AND ARE ISSUED FOR INFORMATION ONLY.

DLCS Quality Endorsed Company ISO 9001:2015, Registration Number 20476
Notwithstanding to/through Nicholas Turner 6085, APR 98 504 034 811

CLIENT
Aoyuan International
Suite 30.02, Lvl 30, 420 George Street
Sydney NSW 2000

Project Title
Landmark Square
61-75 Forest Road & 126 Durham Street Hurstville NSW
Drawing Title
Ramp Sections
Ramp Sections 01

E	18.03.21	AM	Development Application Amendment
D	19.08.20	AM	Development Application
A	13.08.20	AM	Development Application
Rev	Date	Approved by	Revision Notes
Scale	1:100 @A1, 50% @A3	Project No.	20035
Status	Development Application	Dwg No.	DA-350-010
Drawn by	TURNER	Rev	E

TURNER

Level 7 ONE Oxford Street
Darlinghurst NSW 2010
AUSTRALIA
T +61 2 8668 0000
F +61 2 8668 0088
turner@turner.com.au