




RAMP 04 SECTION (RESIDENTIAL ENTRY RAMP) + RAMP 05 SECTION (RESIDENTIAL IN RAMP)  
1:100

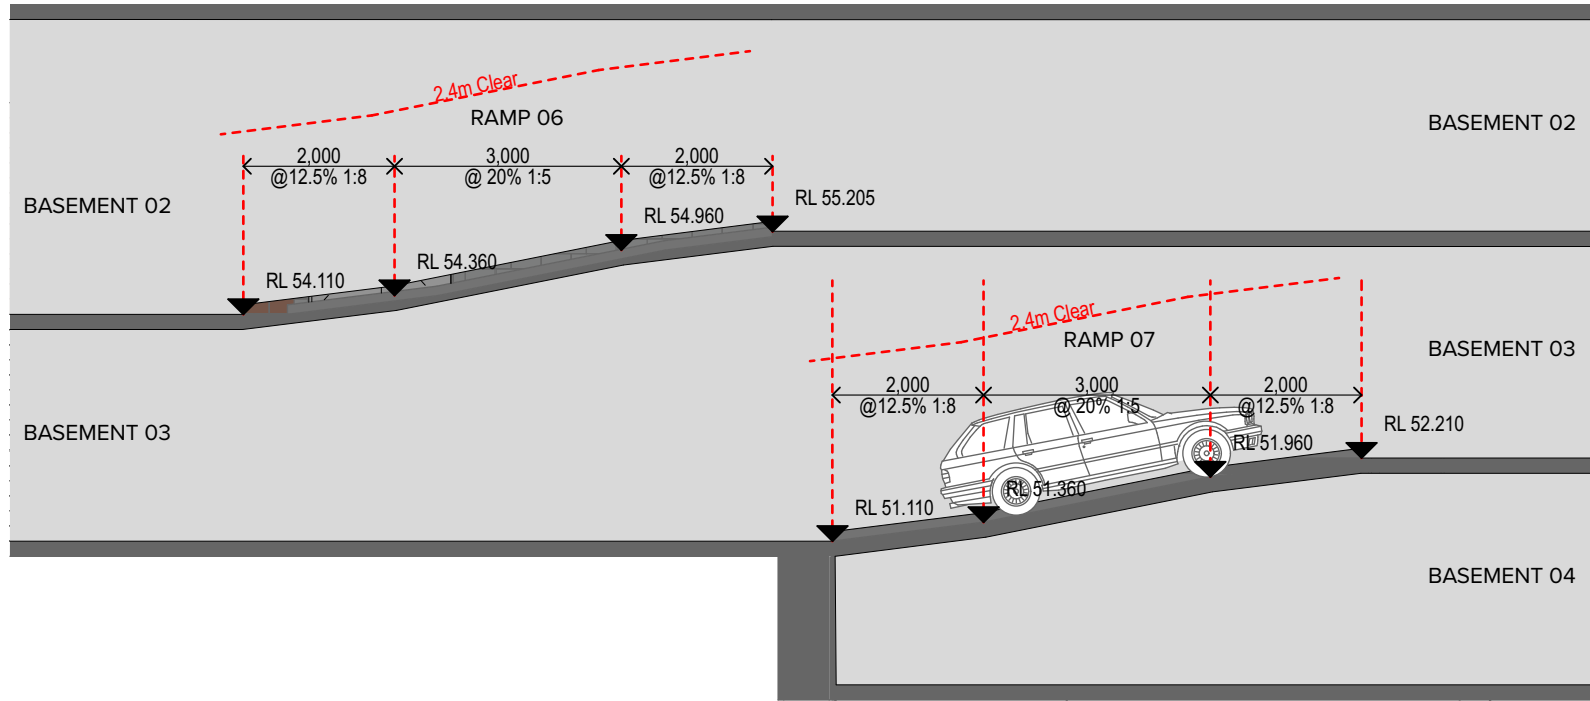

RAMP 06 SECTION (HOTEL + RETAIL PARKING AREA) AND  
RAMP 07 SECTION (RESIDENTIAL PARKING AREA)  
1:100

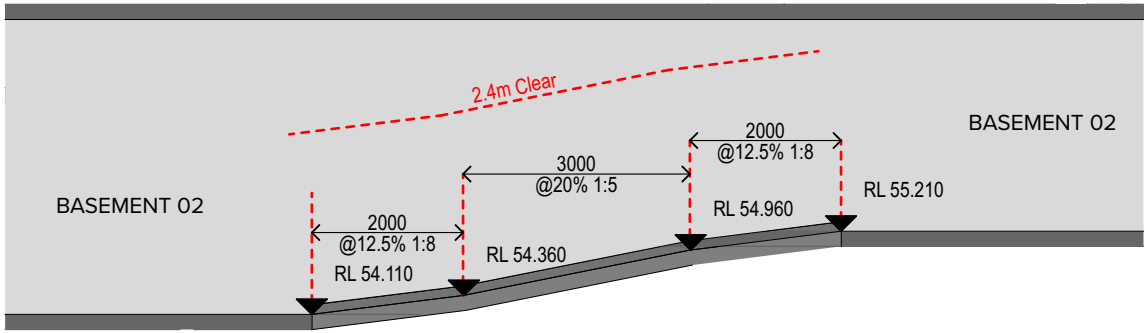

RAMP 09 SECTION (RETAIL PARKING AREA)  
1:100

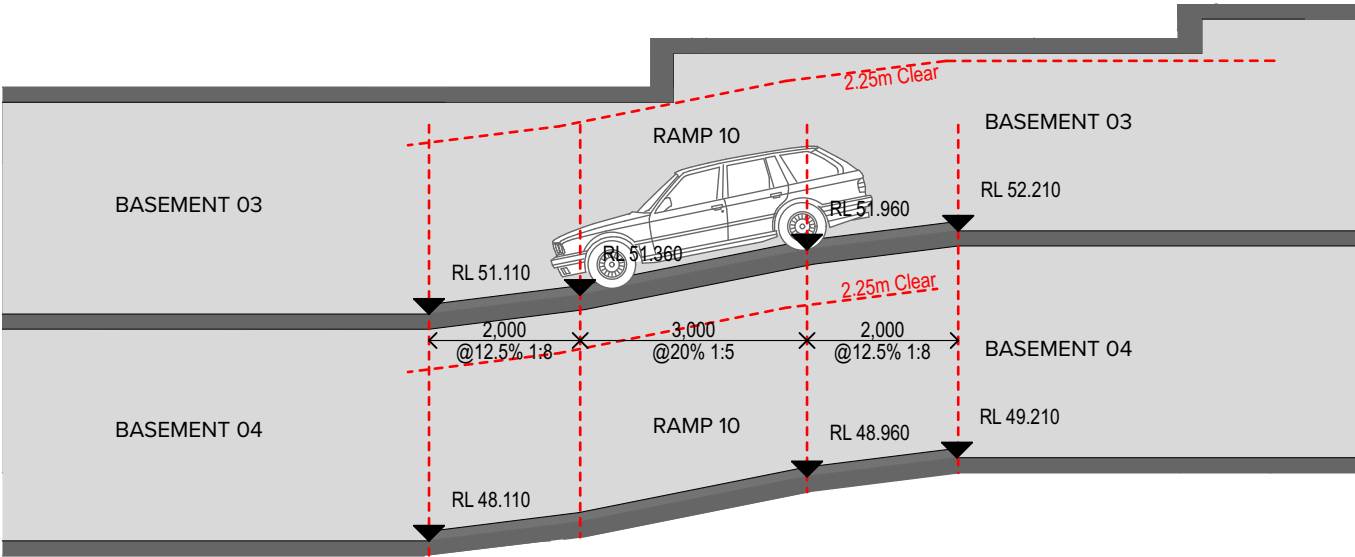

RAMP 10 SECTION (RESIDENTIAL PARKING AREA)  
1:100

NOTES  
THIS DRAWING IS COPYRIGHT © OF TURNER. NO REPRODUCTION WITHOUT PERMISSION. UNLESS NOTED OTHERWISE THIS DRAWING IS NOT FOR CONSTRUCTION. ALL DIMENSIONS AND LEVELS ARE TO BE CHECKED ON SITE PRIOR TO THE COMMENCEMENT OF WORK. INFORM TURNER OF ANY DISCREPANCIES FOR CLARIFICATION BEFORE PROCEEDING WITH WORK. DRAWINGS ARE NOT TO BE SCALED. USE ONLY FIGURED DIMENSIONS. REFER TO CONSULTANT DOCUMENTATION FOR FURTHER INFORMATION (DWG, PC AND BIM) FILES AND UNCONTROLLED DOCUMENTS AND ARE ISSUED FOR INFORMATION ONLY.

CLIENT  
**Aoyuan International**  
Suite 30.02, Lvl 30, 420 George Street  
Sydney NSW 2000

Project Title  
**Landmark Square**  
61-75 Forest Road & 126 Durham Street Hurstville NSW  
Drawing Title  
**Ramp Sections  
Ramp Sections 02**

A Rev	18.03.21 Date	AM Approved by	Development Application Amendment		
			Revision Notes	Project No.	Drawn by
				<b>20035</b>	<b>TURNER</b>
				Dwg No.	Rev
				<b>DA-350-020</b>	<b>A</b>

**TURNER**

Level 7 ONE Oxford Street  
Darlinghurst NSW 2010  
AUSTRALIA  
T +61 2 8668 0000  
F +61 2 8668 0068  
turner@tda.com.au