






1 Lower Ground
1:500

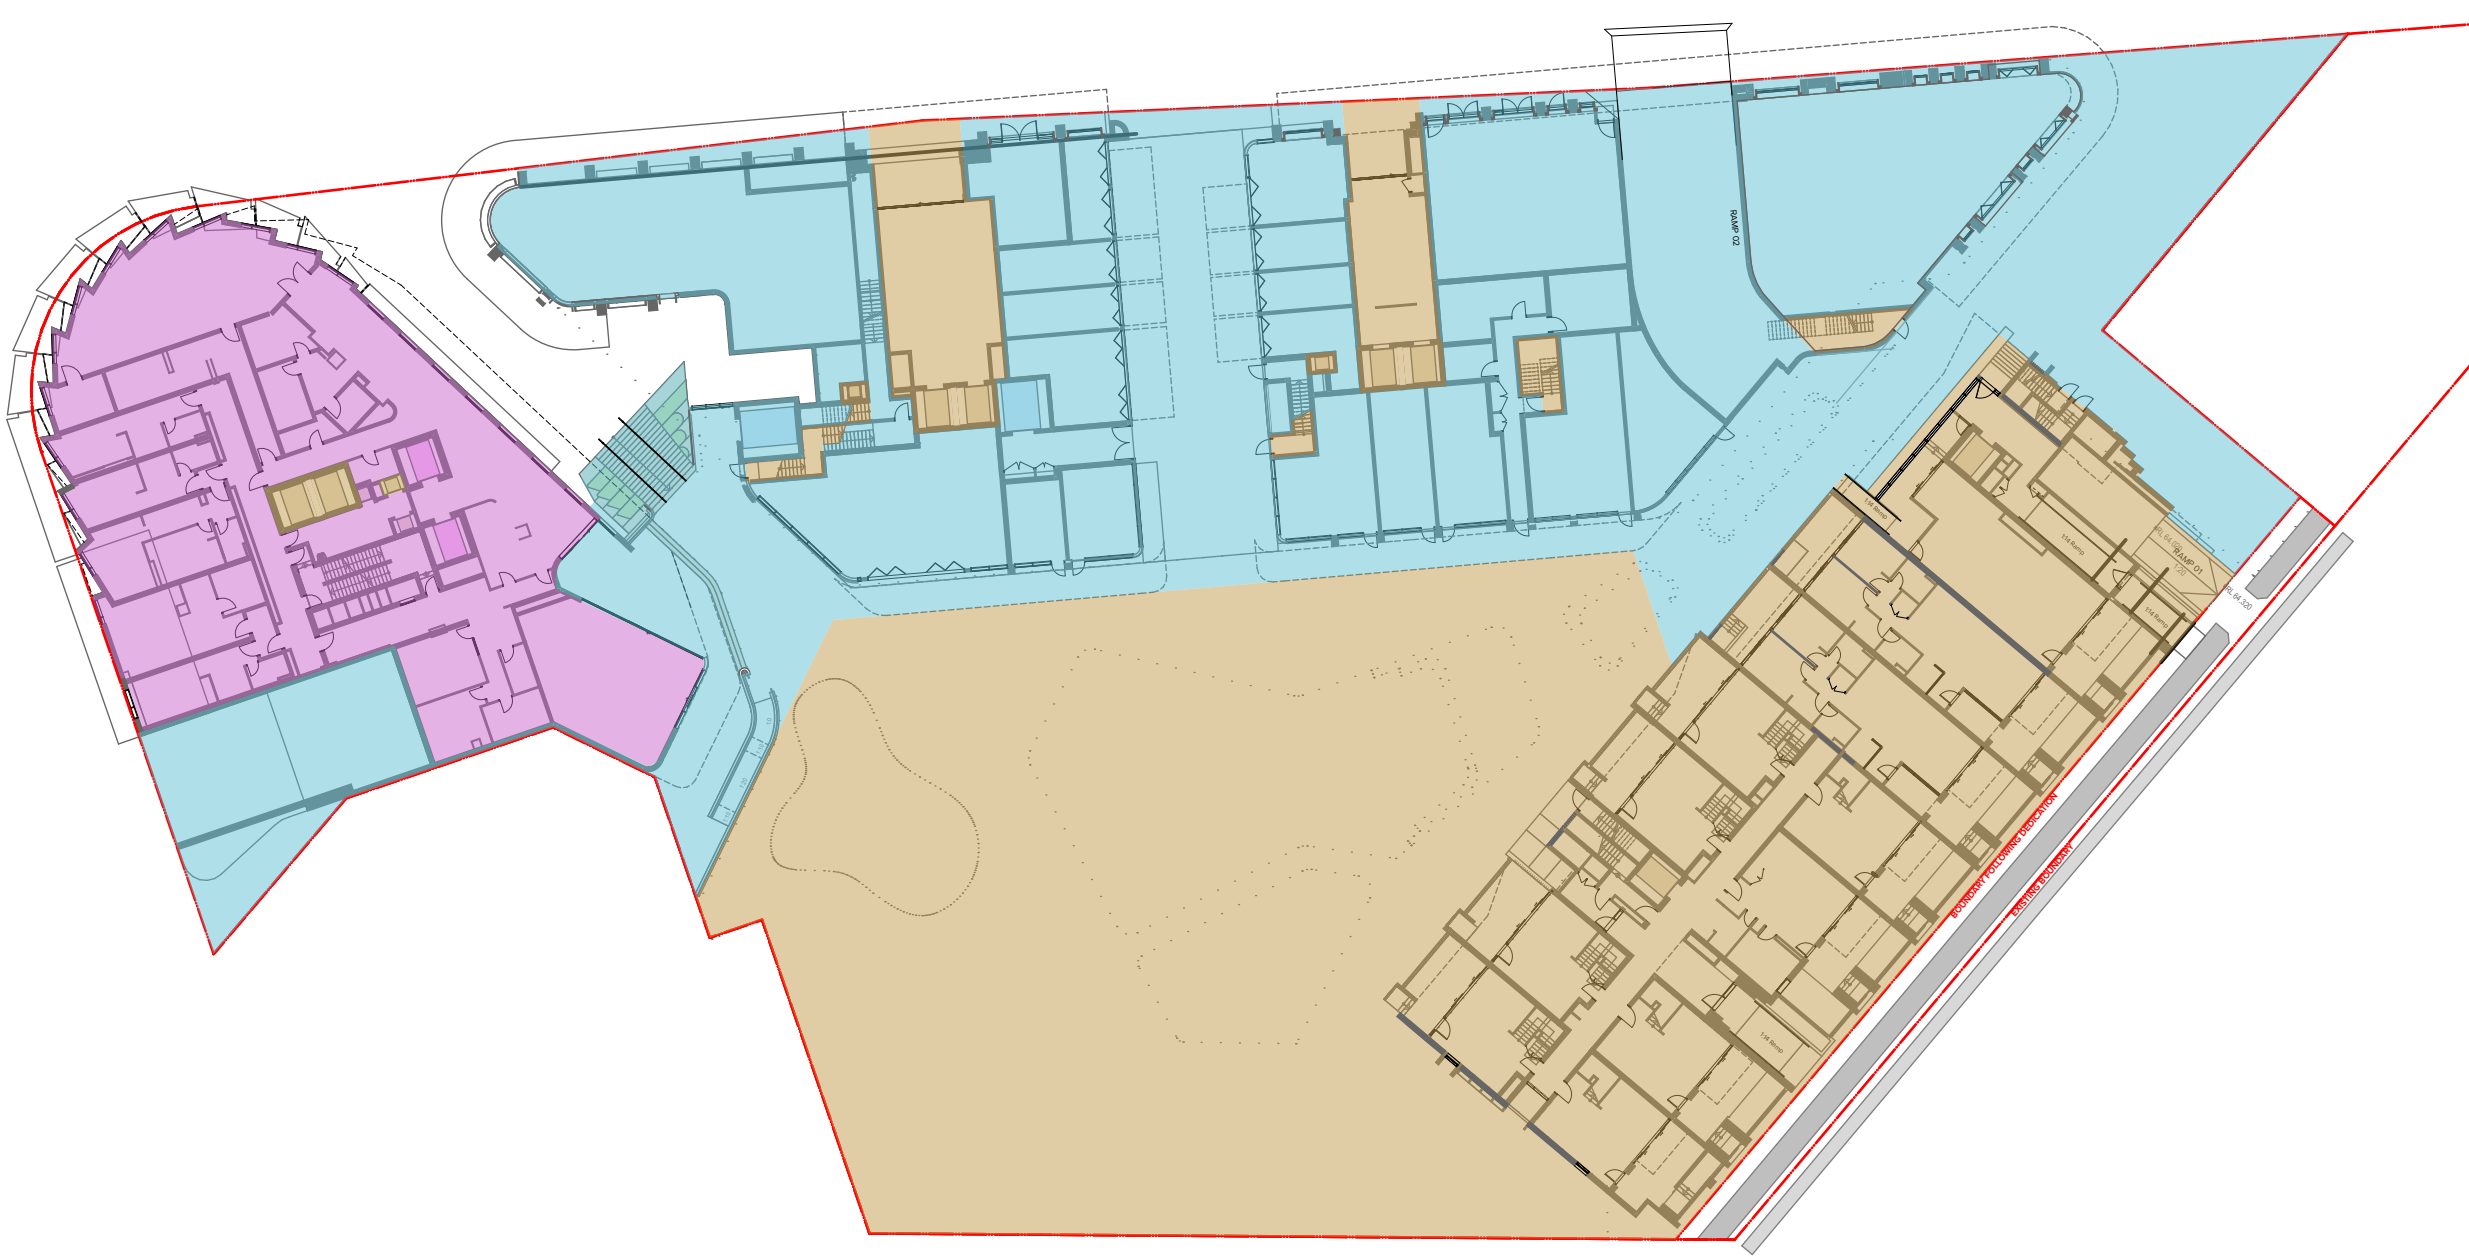

2 Upper Ground
1:500

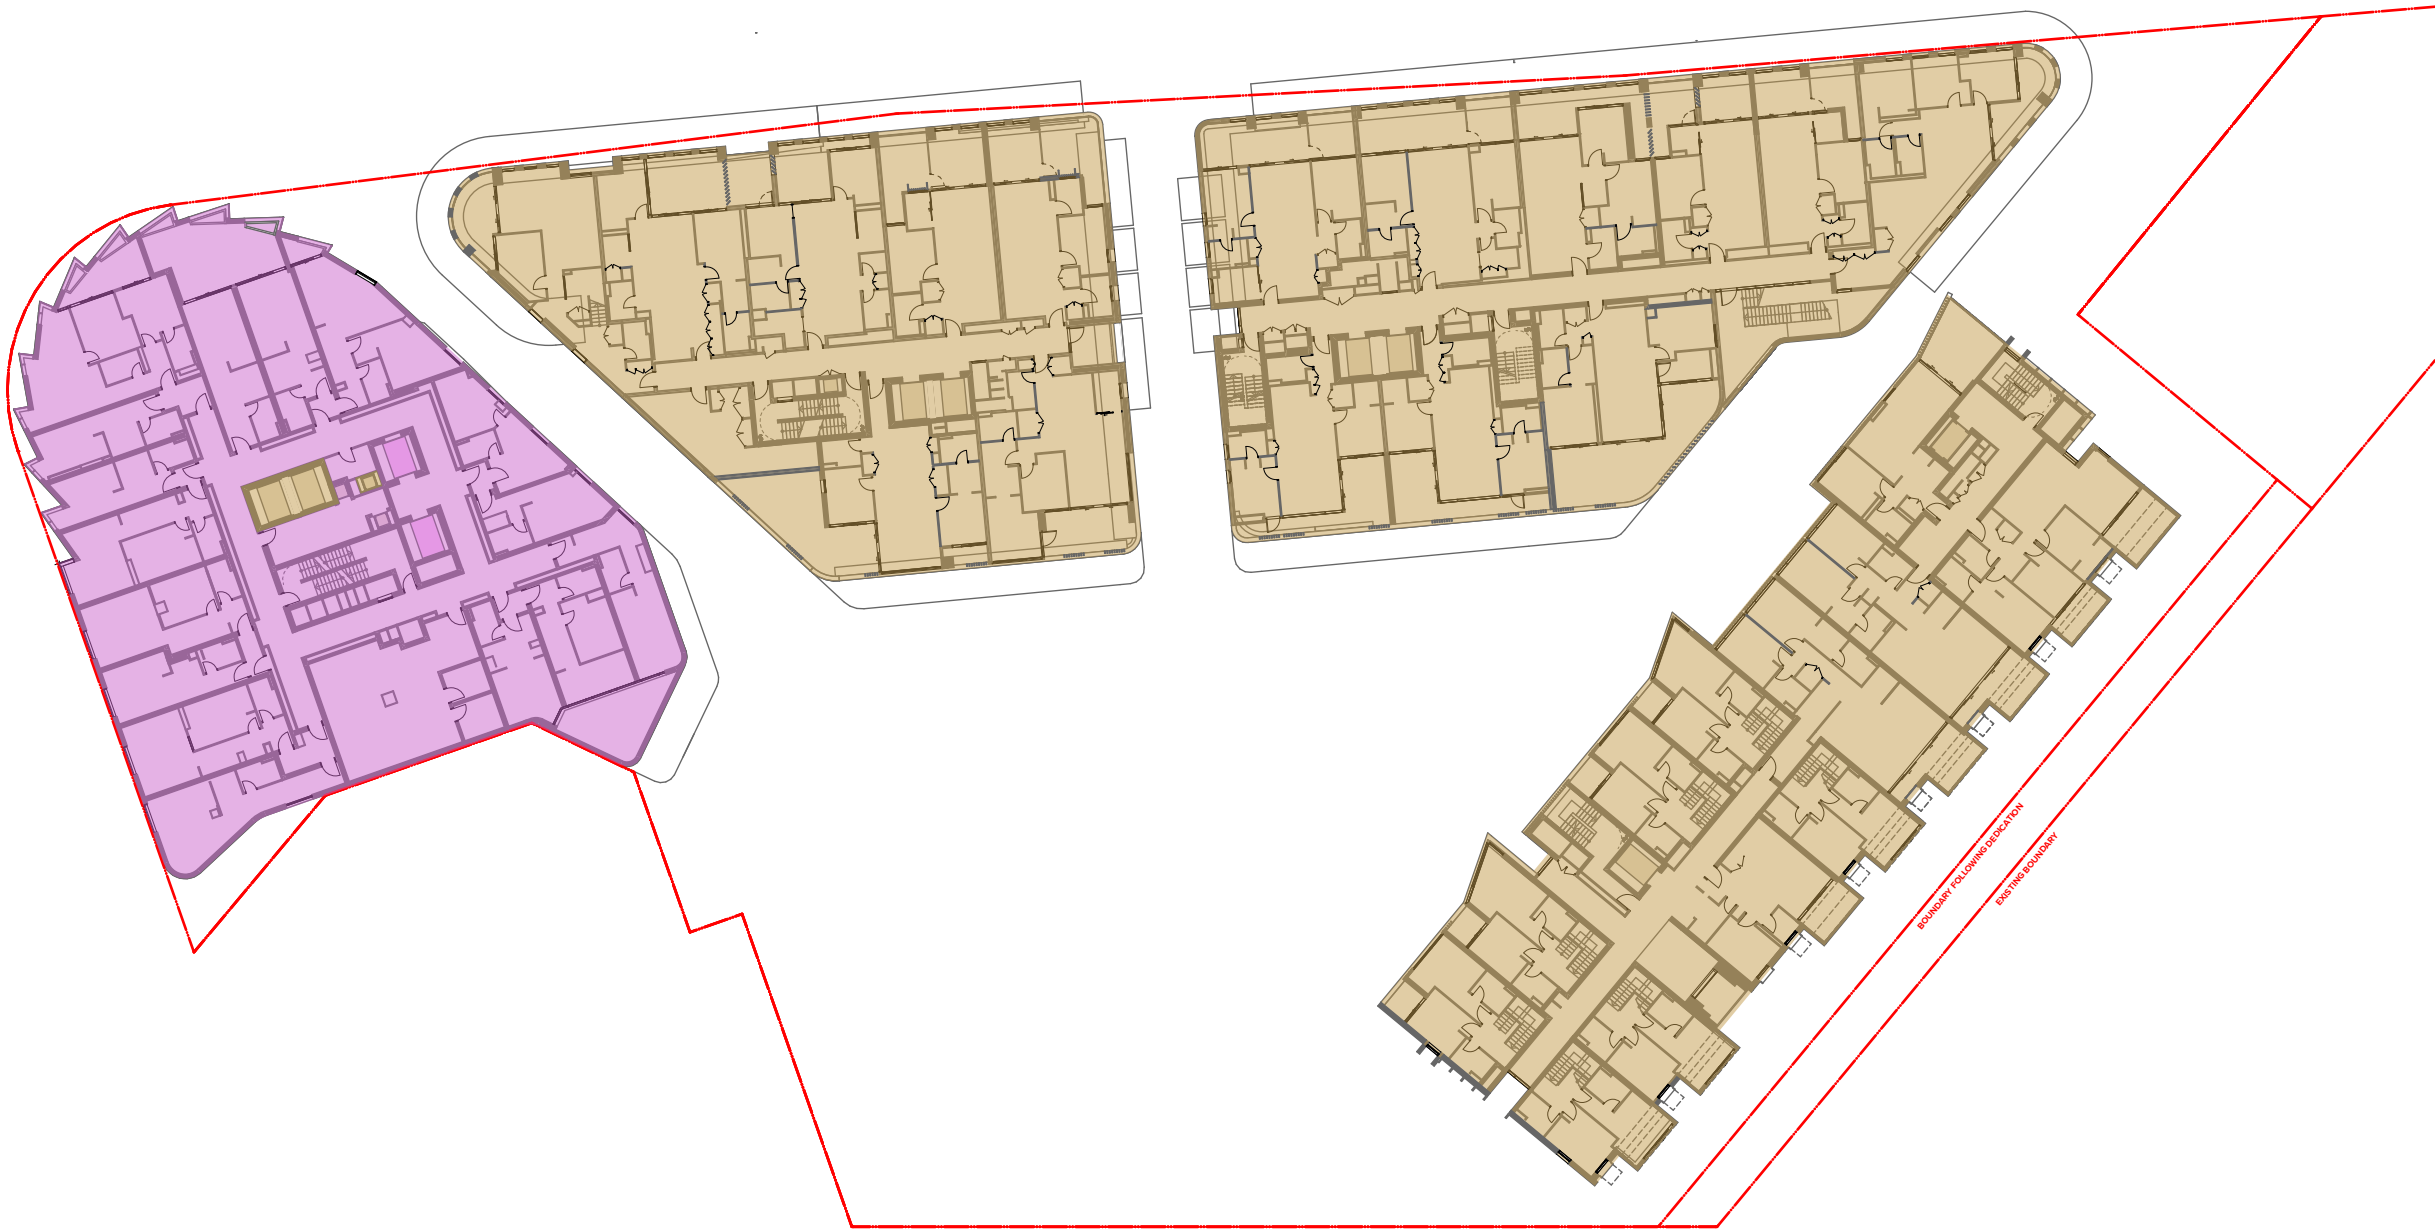

3 Level 01_APT_Hotel
1:500

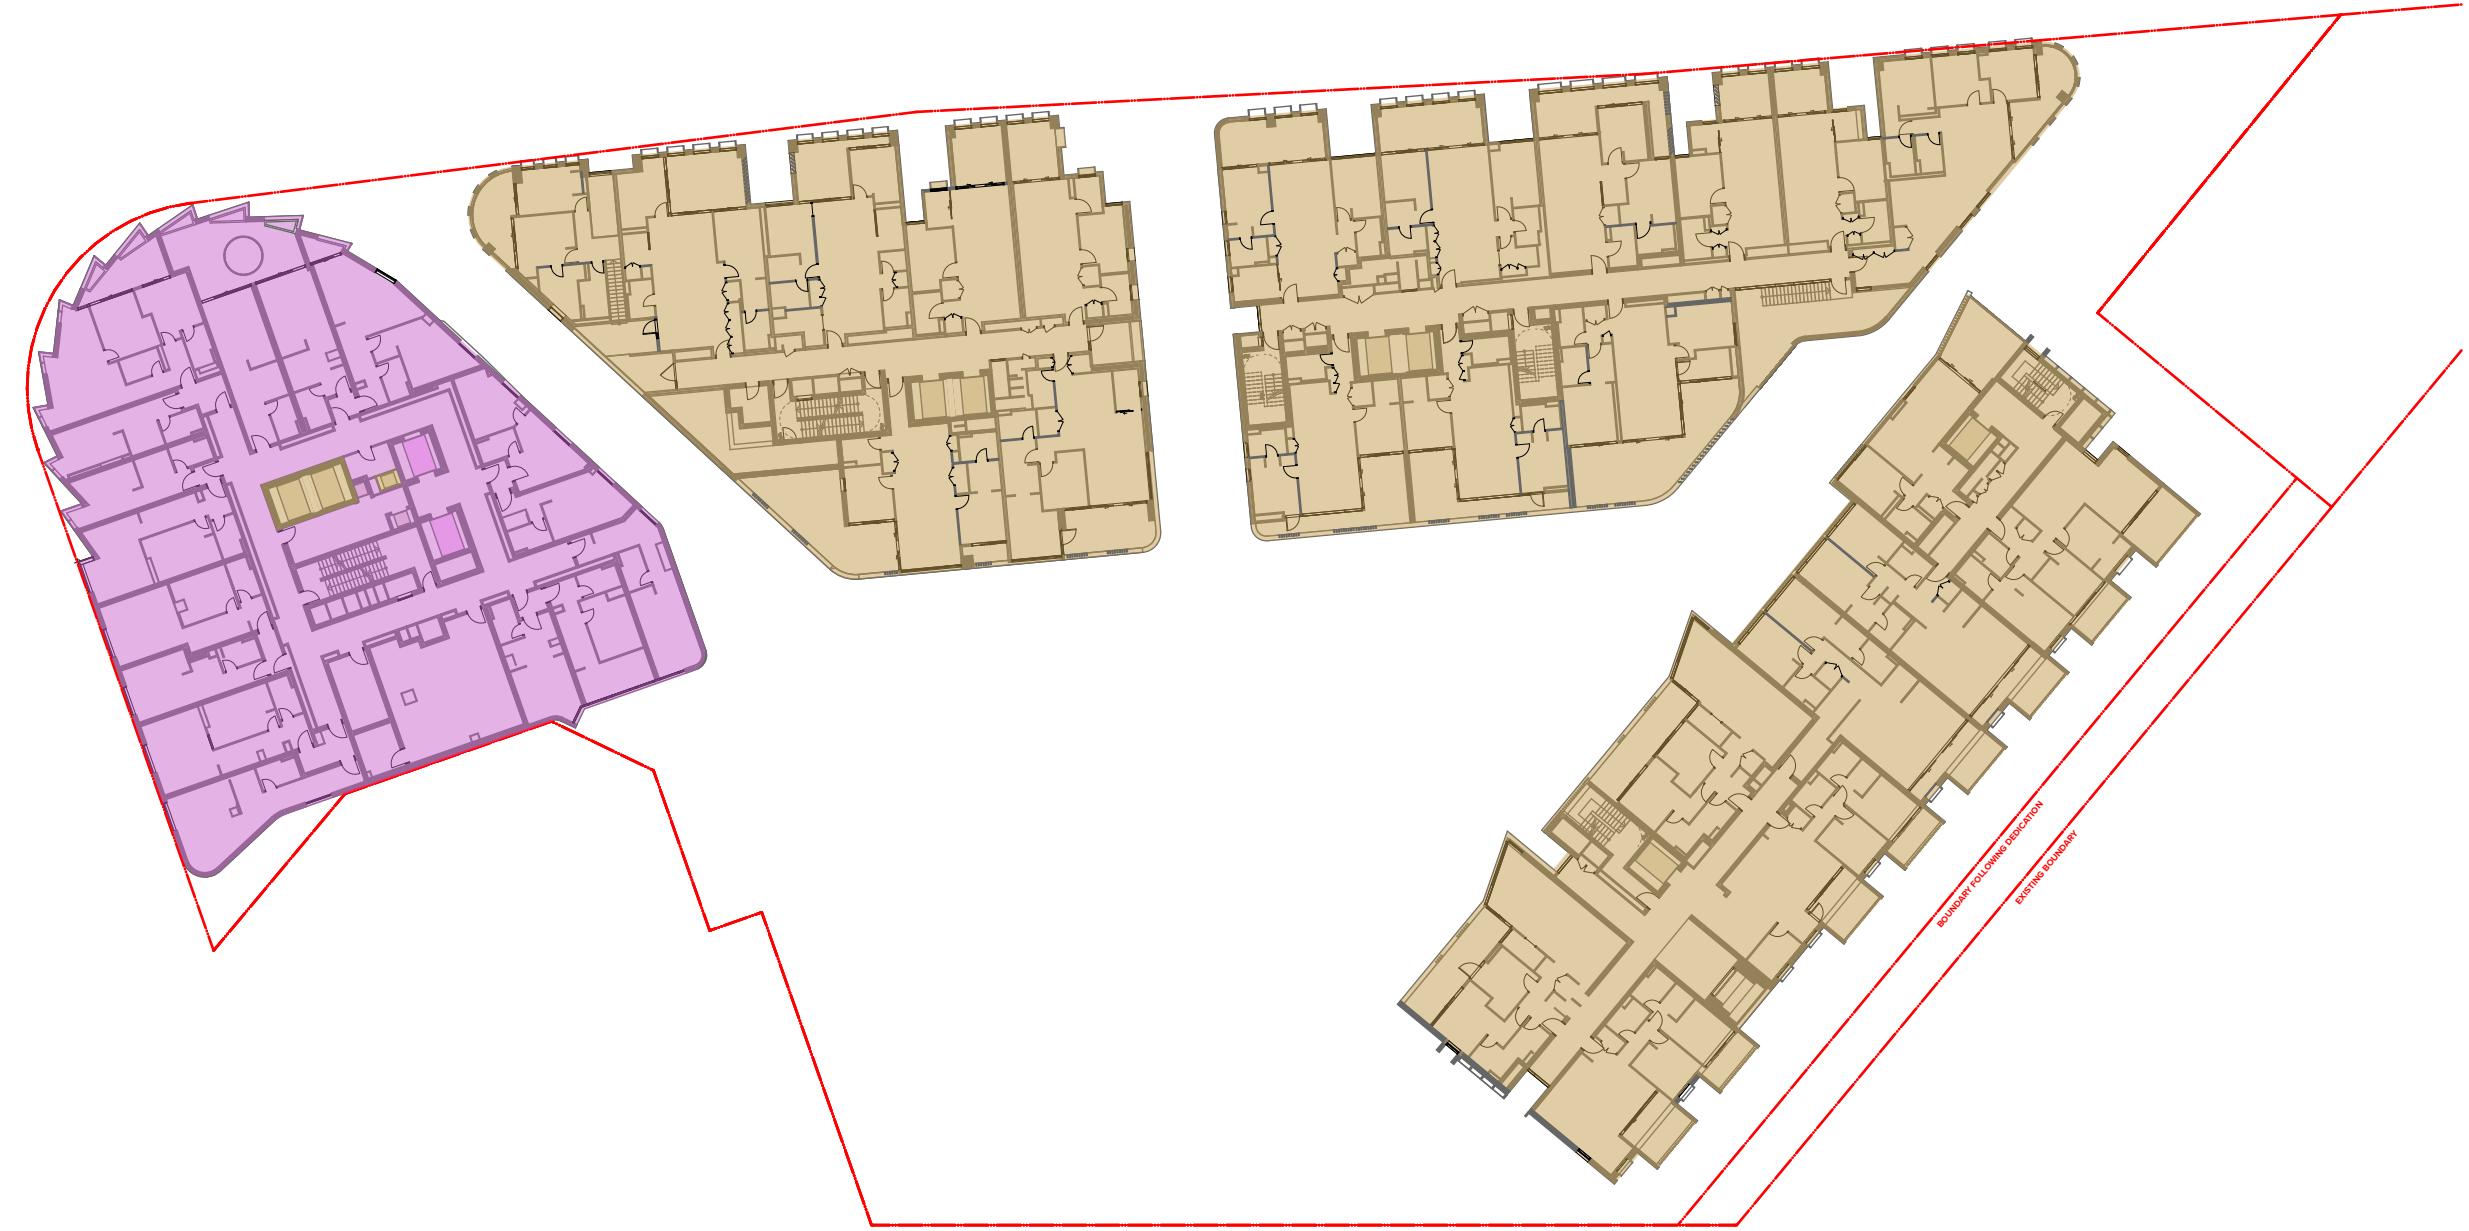

4 Level 02_APT_Hotel
1:500

STRATUM LEGEND

- Hotel
- Retail
- Residential

NOTES
THIS DRAWING IS COPYRIGHT © OF TURNER. NO REPRODUCTION WITHOUT PERMISSION. UNLESS NOTED OTHERWISE THIS DRAWING IS NOT FOR CONSTRUCTION. ALL DIMENSIONS AND LEVELS ARE TO BE CHECKED ON SITE PRIOR TO THE COMMENCEMENT OF WORK. REPORT TURNER OF ANY DISCREPANCIES FOR CLARIFICATION BEFORE PROCEEDING WITH WORK. DRAWINGS ARE NOT TO BE SCALED. USE ONLY FIGURED DIMENSIONS. REFER TO CONSULTANT DOCUMENTATION FOR FURTHER INFORMATION. DWG, PC AND BIM FILES ARE UNCONTROLLED DOCUMENTS AND ARE ISSUED FOR INFORMATION ONLY.

CLIENT
Aoyuan International
Suite 30.02, Lvl 30, 420 George Street
Sydney NSW 2000

Rev	Date	Approved by	Revision Notes
01	18.03.21	AM	

Project Title
Landmark Square
61-75 Forest Road & 126 Durham Street Hurstville NSW
Drawing Title
Stratum Diagrams
Lower Ground to Level 02

Scale 1:500 @A1, 50% @A3	Project No. 20035	Drawn by TURNER	North →
Status For Information	Dwg No. 740-002	Rev 01	

TURNER

Level 7 ONE Oxford Street
Darlinghurst NSW 2010
AUSTRALIA
T +61 2 8668 0000
F +61 2 8668 0068
turnerstudio.com.au

Note: These plans are for information only and are not legal Strata or Stratum Plans