


STRATUM LEGEND

- Hotel
- Retail
- Residential

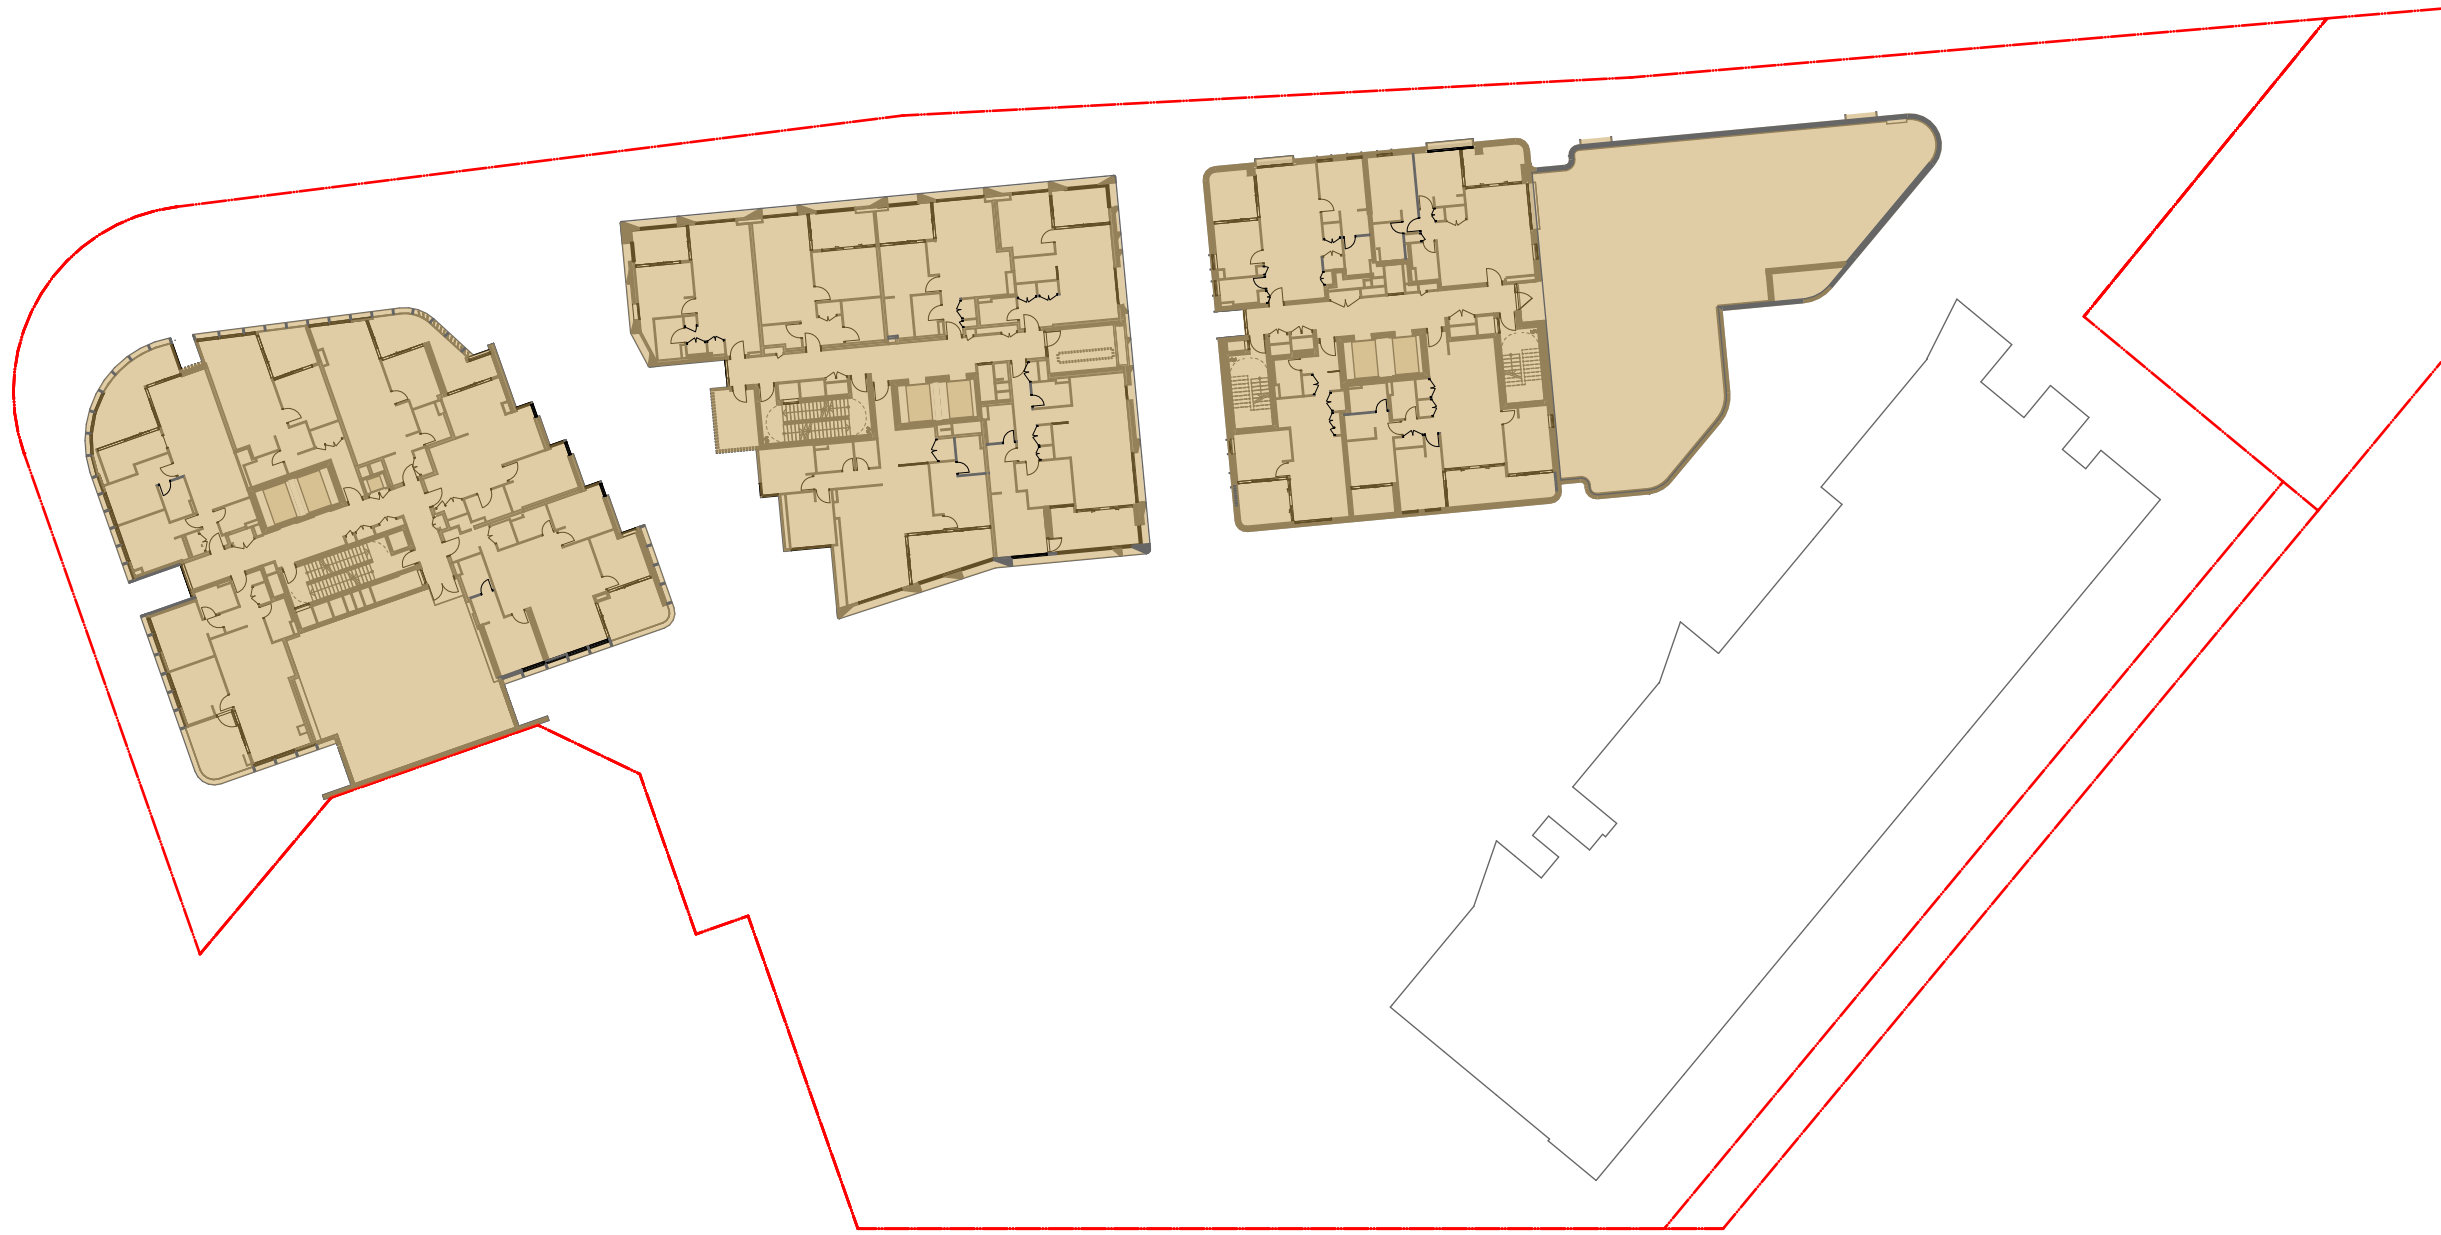


1 Level 08_APT_Hotel
1:500



2 Level 09_APT
1:500



3 Level 10_APT
1:500

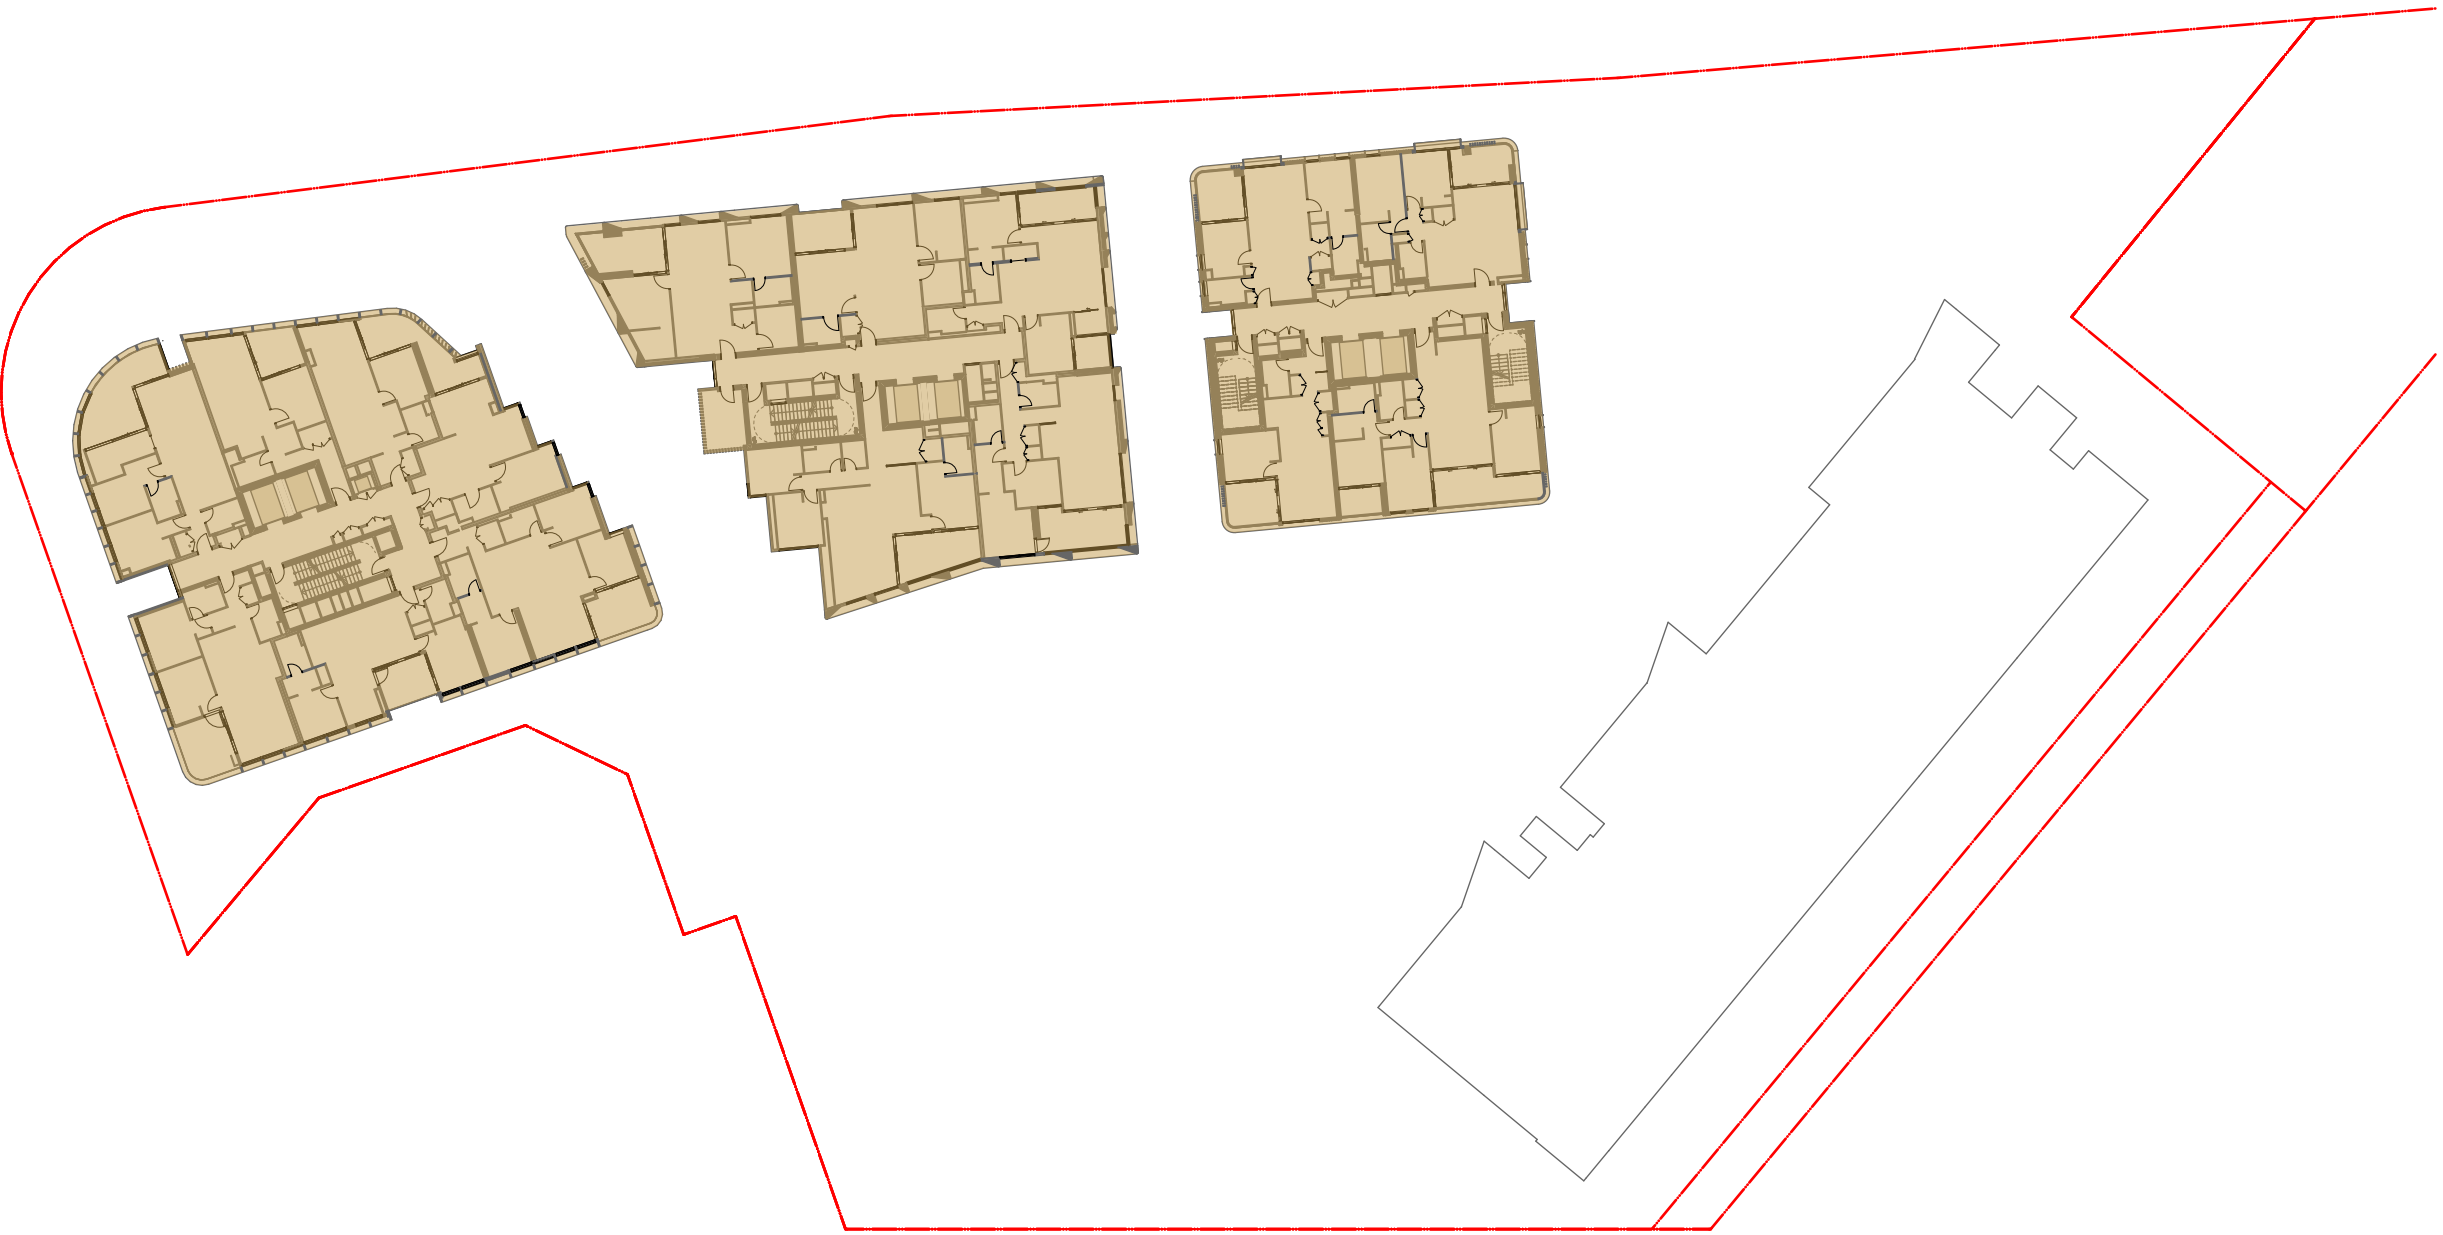

4 Level 11_APT
1:500

Note: These plans are for information only and are not legal Strata or Stratum Plans

NOTES
THIS DRAWING IS COPYRIGHT © OF TURNER. NO REPRODUCTION WITHOUT PERMISSION. UNLESS NOTED OTHERWISE THIS DRAWING IS NOT FOR CONSTRUCTION. ALL DIMENSIONS AND LEVELS ARE TO BE CHECKED ON SITE PRIOR TO THE COMMENCEMENT OF WORK. REPORT TURNER OF ANY DISCREPANCIES FOR CLARIFICATION BEFORE PROCEEDING WITH WORK. DRAWINGS ARE NOT TO BE SCALED. USE ONLY FIGURED DIMENSIONS. REFER TO CONSULTANT DOCUMENTATION FOR FURTHER INFORMATION. DWG, PC AND BIM FILES ARE UNCONTROLLED DOCUMENTS AND ARE ISSUED FOR INFORMATION ONLY.

CLIENT
Aoyuan International
Suite 30.02, Lvl 30, 420 George Street
Sydney NSW 2000

Rev	Date	Approved by	Revision Notes
01	18.03.21	AM	

Project Title
Landmark Square
61-75 Forest Road & 126 Durham Street Hurstville NSW

Drawing Title
Stratum Diagrams
Level 08 to Level 11

Scale	Project No.	Drawn by	North
1:500 @A1, 50% @A3	20035	TURNER	→
Status	Dwg No.	Rev	
For Information	740-004	01	

TURNER

Level 7 ONE Oxford Street
Darlinghurst NSW 2010
AUSTRALIA
T +61 2 8568 0000
F +61 2 8568 0088
turnerstudio.com.au