

LEGEND


- Residential GFA
- Retail GFA
- Hotel GFA



1 Basement 02  
1:500



2 Basement 01  
1:500

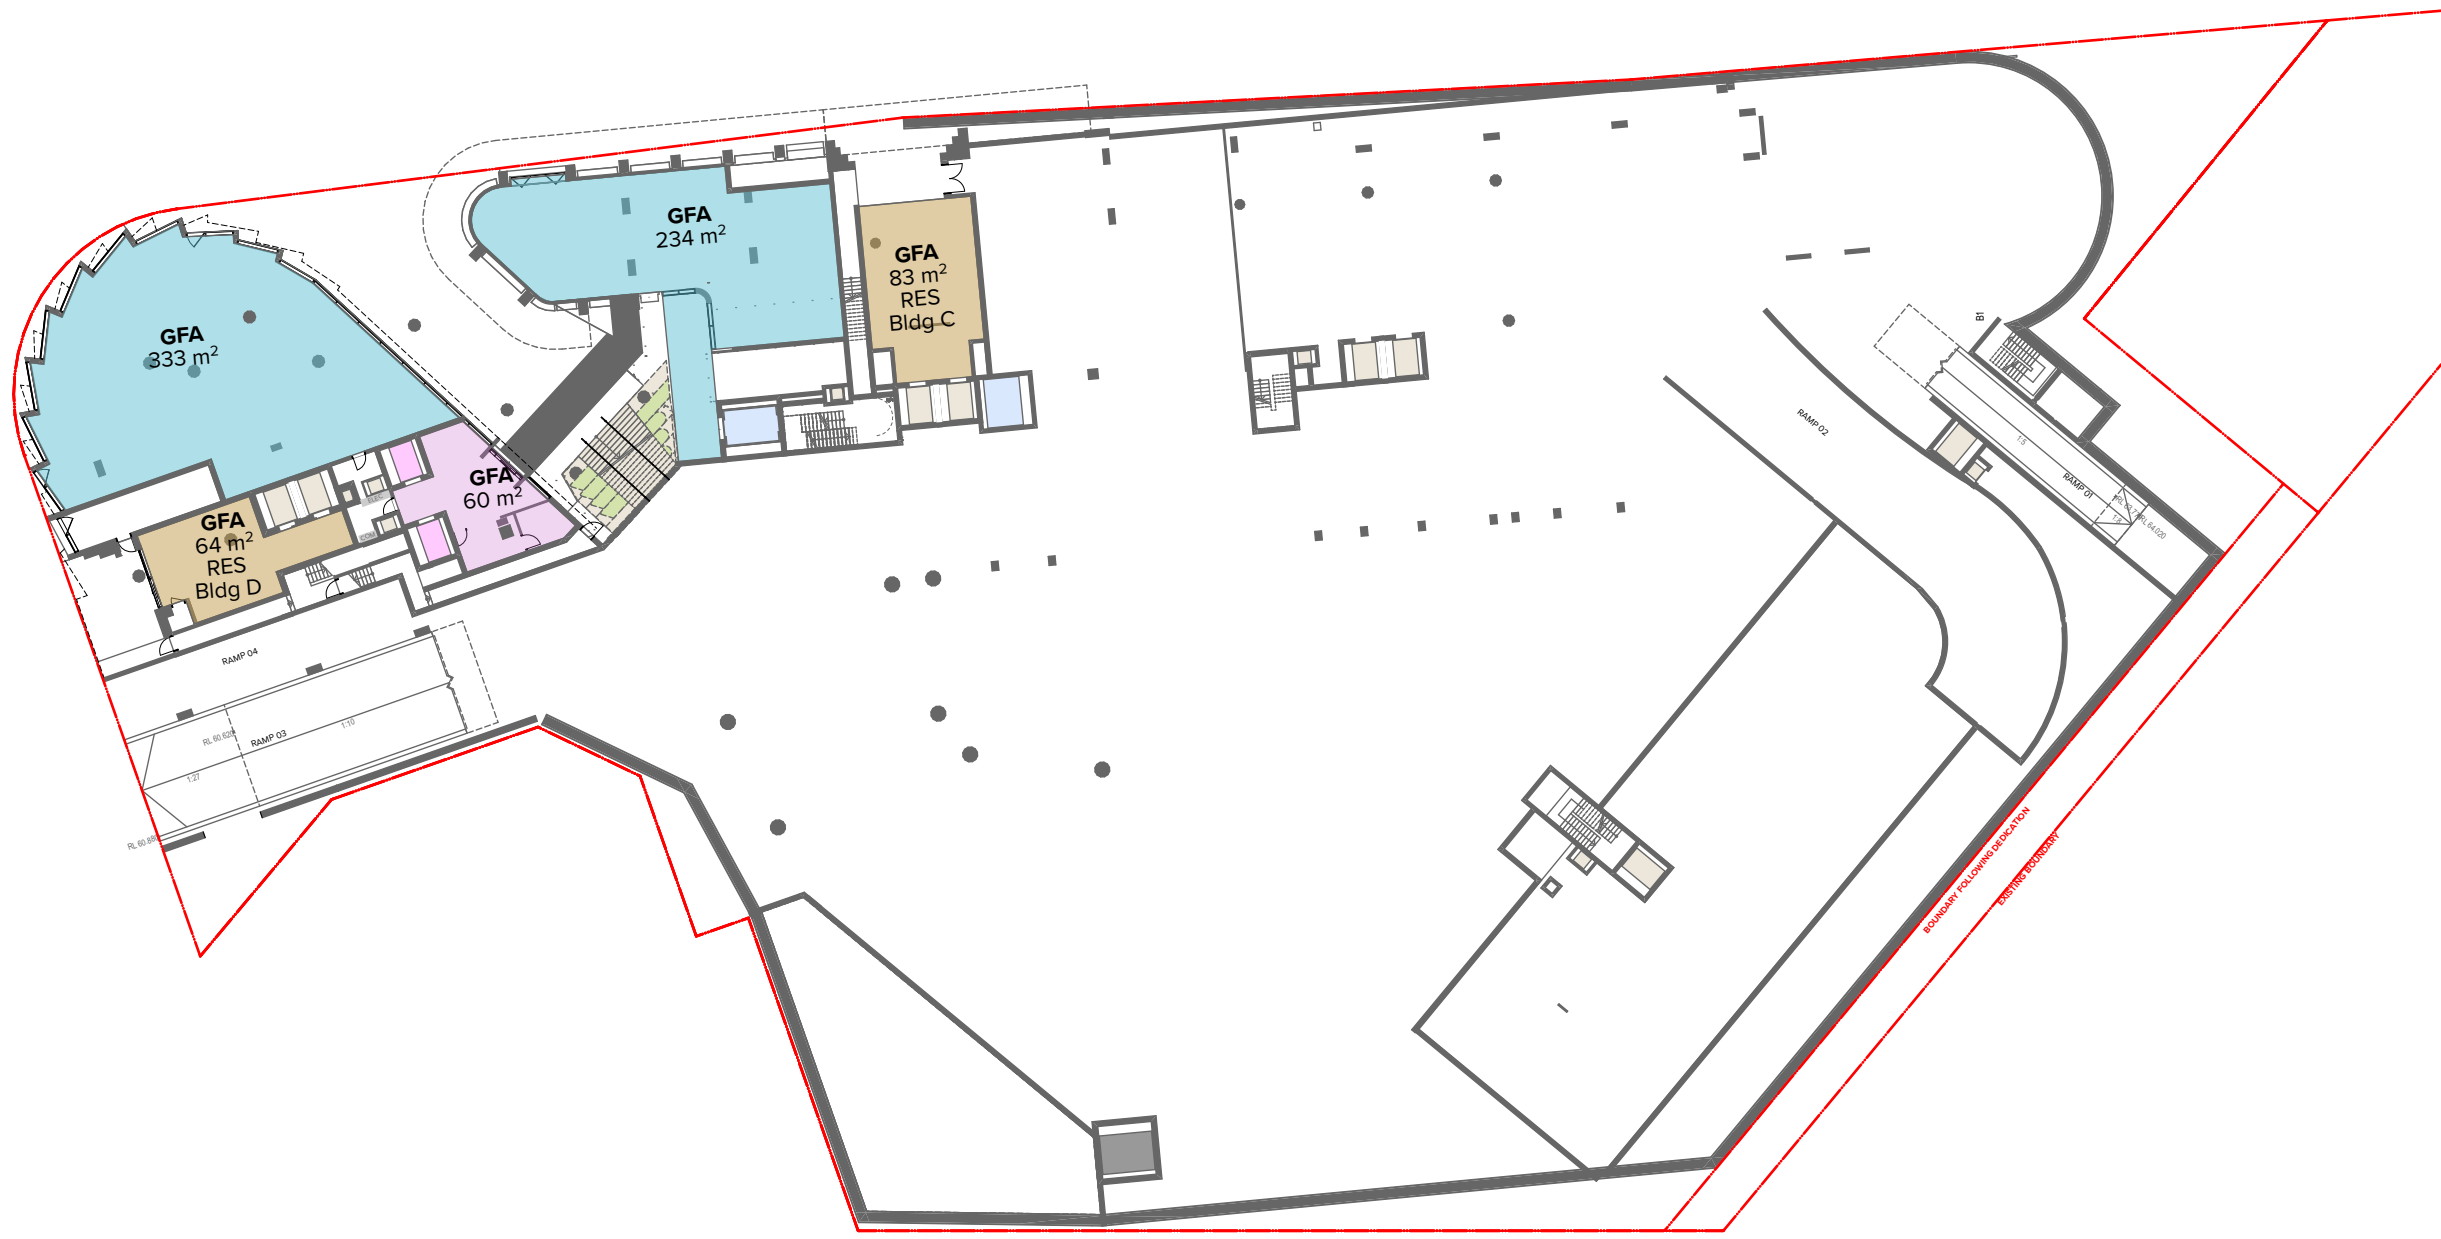

3 Lower Ground  
1:500



4 Upper Ground  
1:500

NOTES  
THIS DRAWING IS COPYRIGHT © OF TURNER. NO REPRODUCTION WITHOUT PERMISSION. UNLESS NOTED OTHERWISE THIS DRAWING IS NOT FOR CONSTRUCTION. ALL DIMENSIONS AND LEVELS ARE TO BE CHECKED ON SITE PRIOR TO THE COMMENCEMENT OF WORK. INFORM TURNER OF ANY DISCREPANCIES FOR CLARIFICATION BEFORE PROCEEDING WITH WORK. DRAWINGS ARE NOT TO BE SCALED. USE ONLY FIGURED DIMENSIONS. REFER TO CONSULTANT DOCUMENTATION FOR FURTHER INFORMATION (DWG, PC AND BIM) FILES AND UNCONTROLLED DOCUMENTS AND ARE ISSUED FOR INFORMATION ONLY.

CLIENT  
**Aoyuan International**  
Suite 30.02, Lvl 30, 420 George Street  
Sydney NSW 2000

DLCS Quality Endorsment Company ISO 9001:2015, Registration Number 23476  
Notwithstanding to the extent of the disclaimer, the company is not responsible for any errors or omissions in the drawings.

Project Title  
**Landmark Square**  
61-75 Forest Road & 126 Durham Street Hurstville NSW  
Drawing Title  
**GFA Diagrams**  
Basement 02 to Upper Ground Level

E	18.03.21	AM	Development Application Amendment
D	19.08.20	AM	Development Application
B	14.08.20	JF	Development Application
A	13.08.20	AM	Development Application
Rev	Date	Approved by	Revision Notes

Scale  
**1:500 @A1, 50% @A3**  
Status  
**Development Application**

Project No.  
**20035**  
Dwg No.  
**DA-770-002**

Drawn by  
**TURNER**  
Rev  
**E**



**TURNER**

Level 7 ONE Oxford Street  
Darlinghurst NSW 2010  
AUSTRALIA

T +61 2 8668 0000  
F +61 2 8668 0088  
turner@turner.com.au