

LEGEND

- Residential GFA
- Retail GFA
- Hotel GFA




4 Level 16-18_APT
1:500



1 Level 19
1:500



2 Level 20_APT
1:500

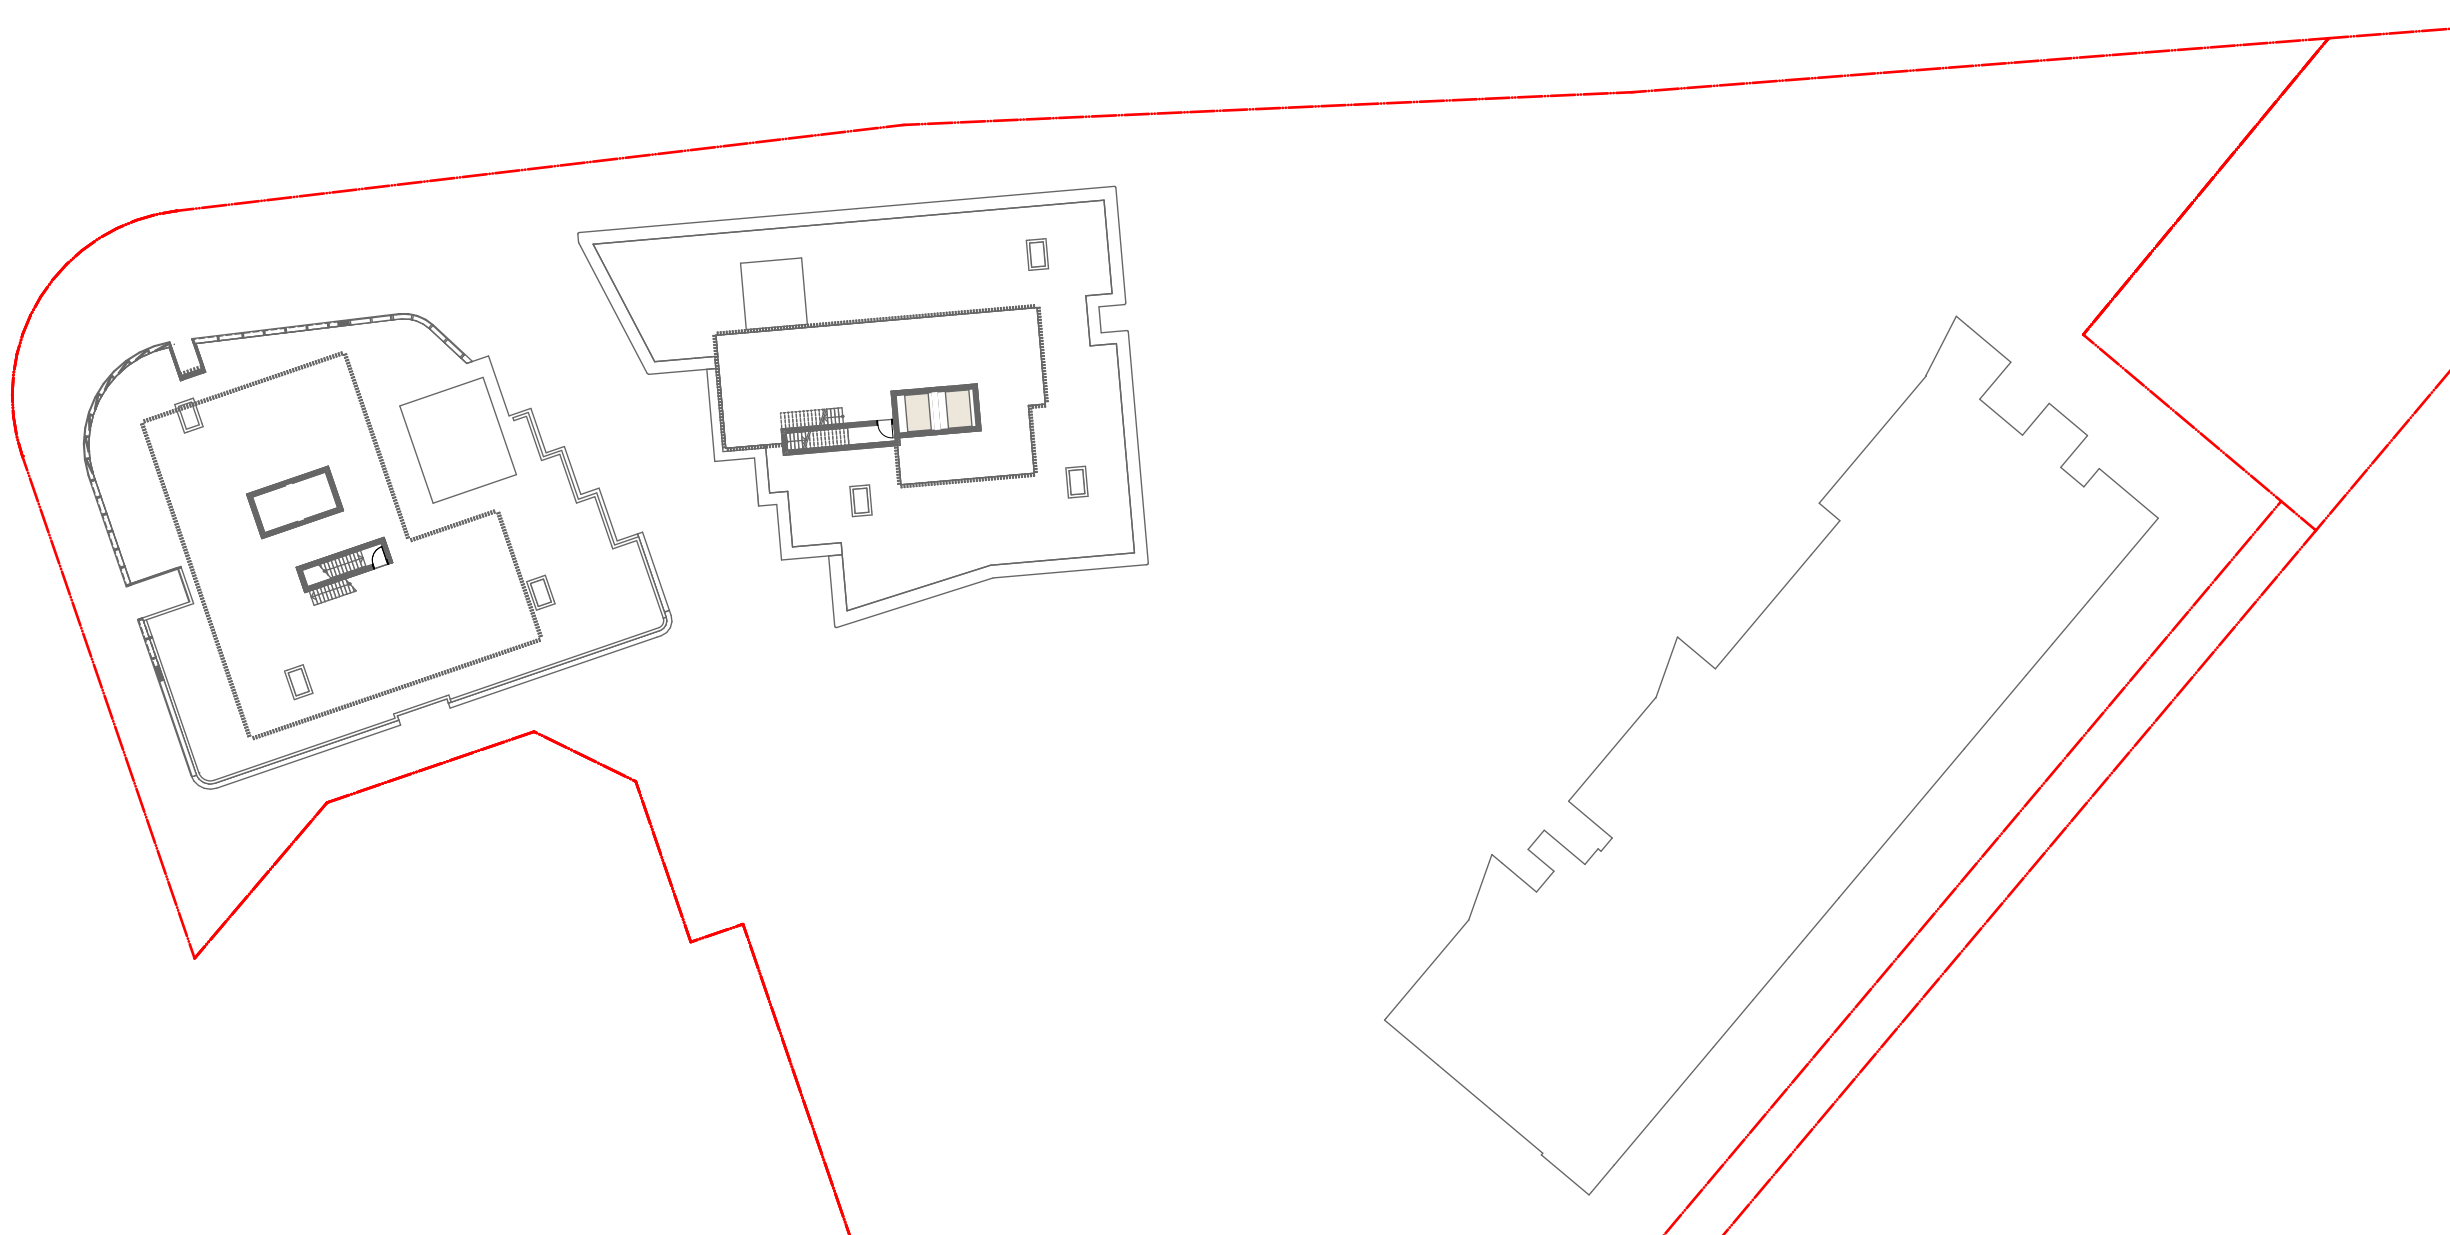

3 Roof Level
1:500

NOTES
THIS DRAWING IS COPYRIGHT © OF TURNER. NO REPRODUCTION WITHOUT PERMISSION. UNLESS NOTED OTHERWISE THIS DRAWING IS NOT FOR CONSTRUCTION. ALL DIMENSIONS AND LEVELS ARE TO BE CHECKED ON SITE PRIOR TO THE COMMENCEMENT OF WORK. INFORM TURNER OF ANY DISCREPANCIES FOR CLARIFICATION BEFORE PROCEEDING WITH WORK. DRAWINGS ARE NOT TO BE SCALED. USE ONLY FIGURED DIMENSIONS. REFER TO CONSULTANT DOCUMENTATION FOR FURTHER INFORMATION (DWG, PC AND BIM) FILES AND UNCONTROLLED DOCUMENTS AND ARE ISSUED FOR INFORMATION ONLY.

CLIENT
Aoyuan International
Suite 30.02, Lvl 30, 420 George Street
Sydney NSW 2000

DLCS Quality Endorsment Company ISO 9001:2015, Registration Number 20476
Notified Architect Nicholas Turner 6055, APR 98-994-994-971

Project Title
Landmark Square
61-75 Forest Road & 126 Durham Street Hurstville NSW
Drawing Title
GFA Diagrams
Level 16 to Roof

E	18.03.21	AM	Development Application Amendment
D	19.08.20	AM	Development Application
A	13.08.20	AM	Development Application
Rev	Date	Approved by	Revision Notes
Scale	1:500 @A1, 50% @A3	Project No.	20035
Status	Development Application	Drawn by	TURNER
Development Application	Dwg No. DA-770-170	Rev	E

TURNER

Level 7 ONE Oxford Street
Sydney NSW 2010
AUSTRALIA
T +61 2 8668 0000
F +61 2 8668 0088
turnerstudio.com.au