



BASEMENT 03

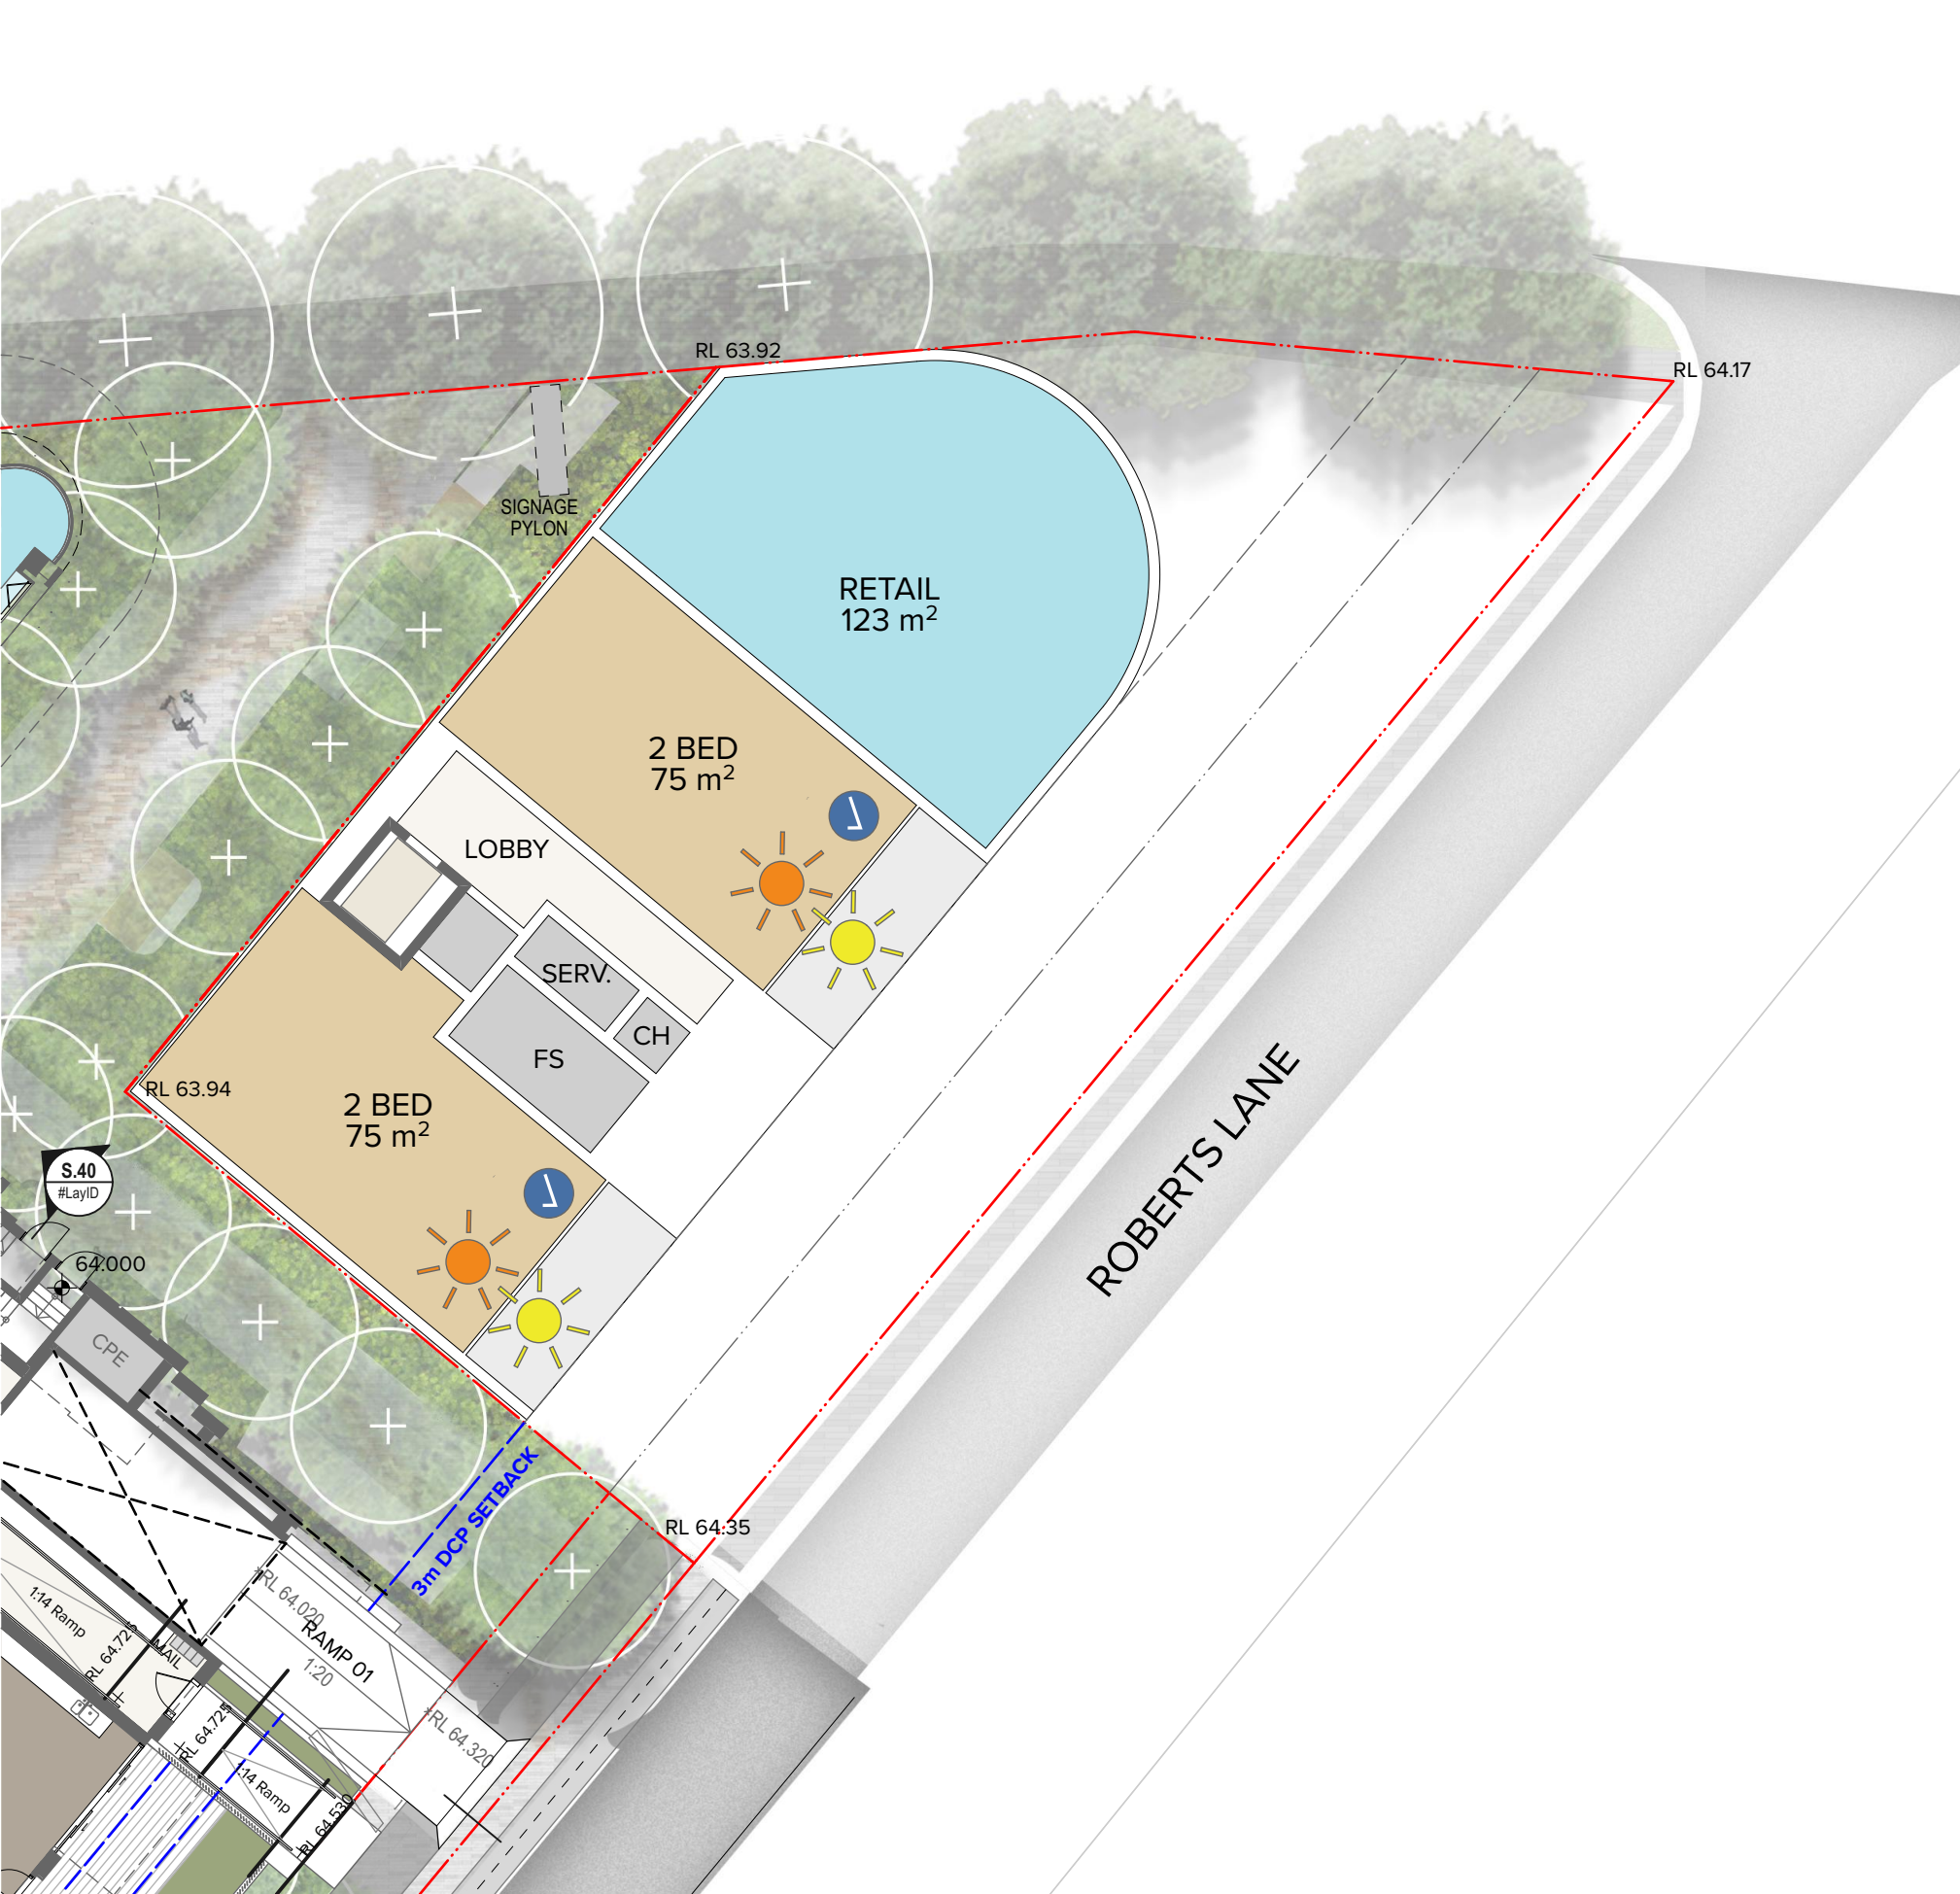

UPPER GROUND

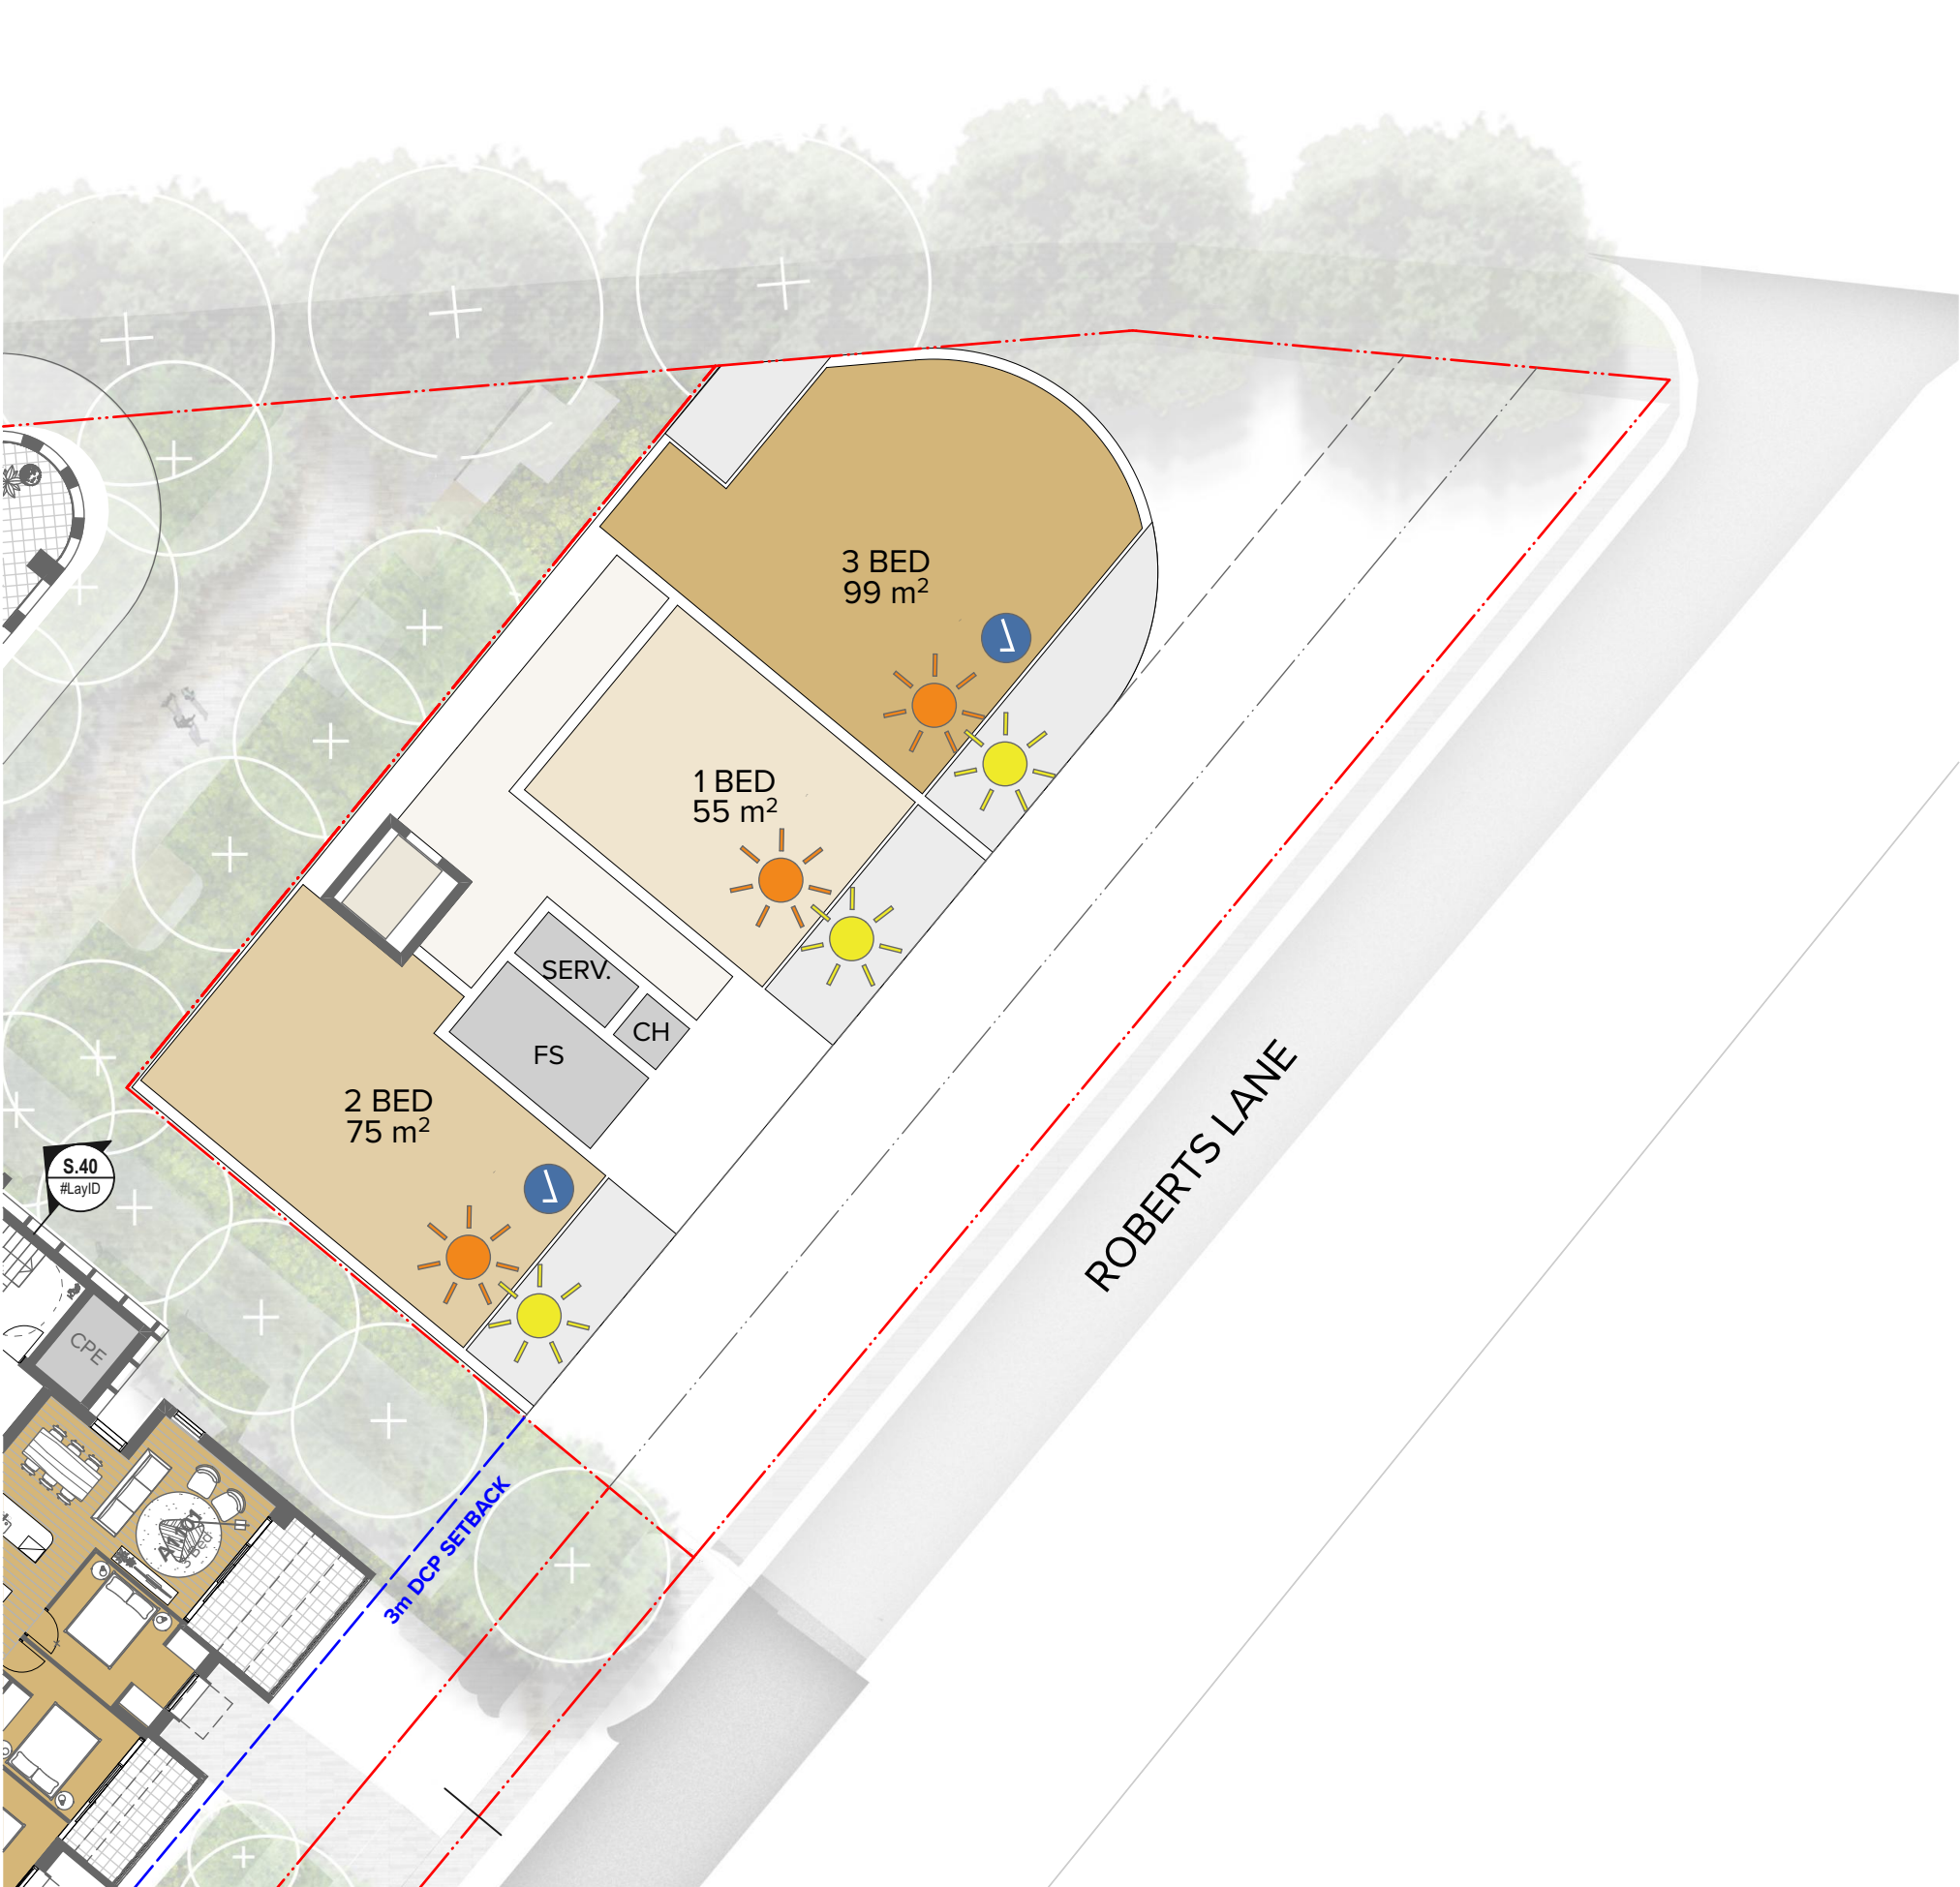

LEVEL 01 + LEVEL 02

YIELD SCHEDULE

	1 BED	2 BED	3 BED
UPPER GROUND	0	2	0
LEVEL 01	1	1	1
LEVEL 02	1	1	1
LEVEL 03	1	1	0
	3	5	2

YIELD TOTAL
10 APARTMENTS

100% SOLAR
80% CROSS VENT


GFA TOTAL
(Site area: 695sqm)

Total GFA: 1019sqm
FSR: 1.47

Upper Ground: 299sqm

Level 01 + 02: 274sqm


Level 03: 172sqm

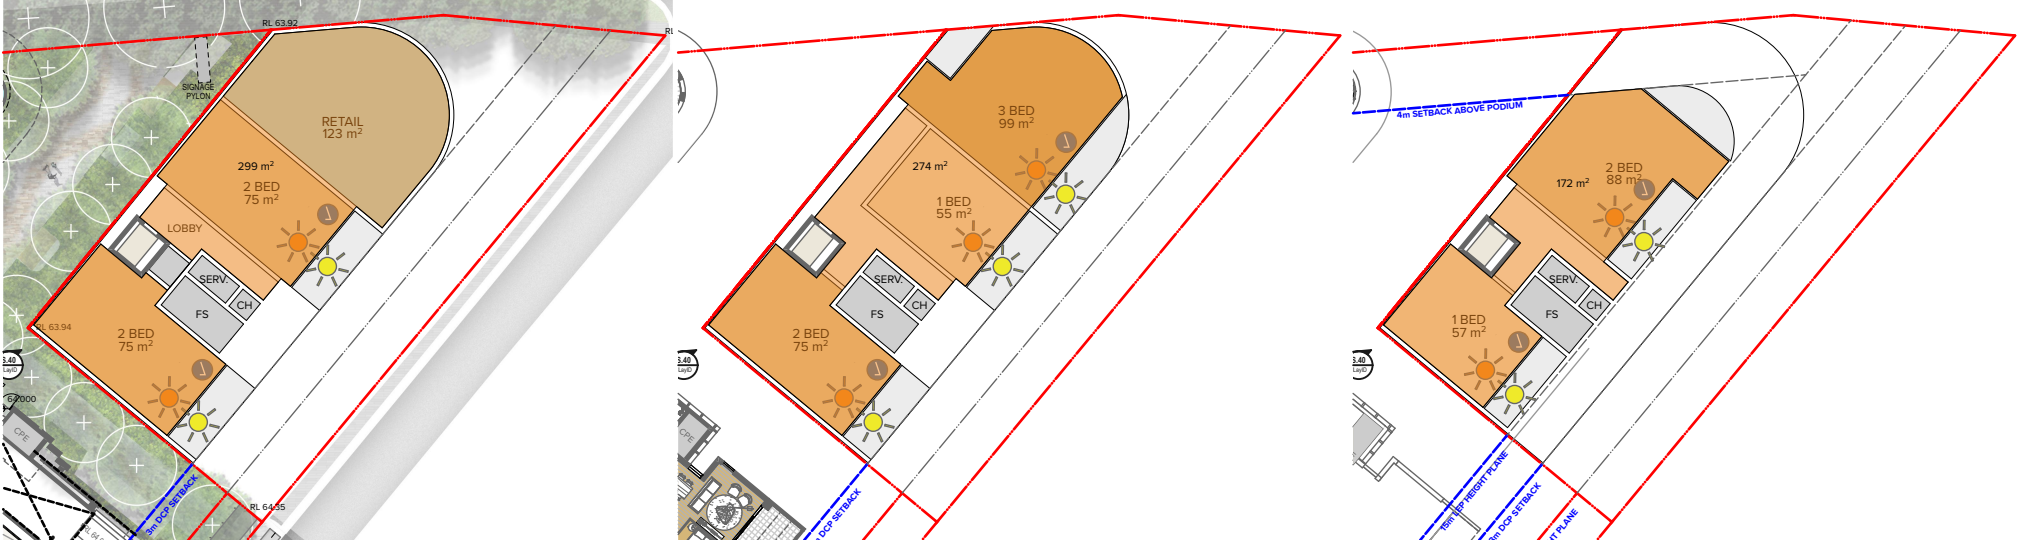


GFA DIAGRAMS

NOTES
THIS DRAWING IS COPYRIGHT © OF TURNER. NO REPRODUCTION WITHOUT PERMISSION. UNLESS NOTED OTHERWISE THIS DRAWING IS NOT FOR CONSTRUCTION. ALL DIMENSIONS AND LEVELS ARE TO BE CHECKED ON SITE PRIOR TO THE COMMENCEMENT OF WORK. INQUIRE TURNER OF ANY DISCREPANCIES FOR CLARIFICATION BEFORE PROCEEDING WITH WORK. DRAWINGS ARE NOT TO BE SCALED. USE ONLY FIGURED DIMENSIONS. REFER TO CONSULTANT DOCUMENTATION FOR FURTHER INFORMATION. DWG: FPC AND BMA FILE NAME (UNCONTROLLED DOCUMENT) AND ARE ISSUED FOR INFORMATION ONLY.

CLIENT
Aoyuan International
Suite 30.02, Lvl 30, 420 George Street
Sydney NSW 2000

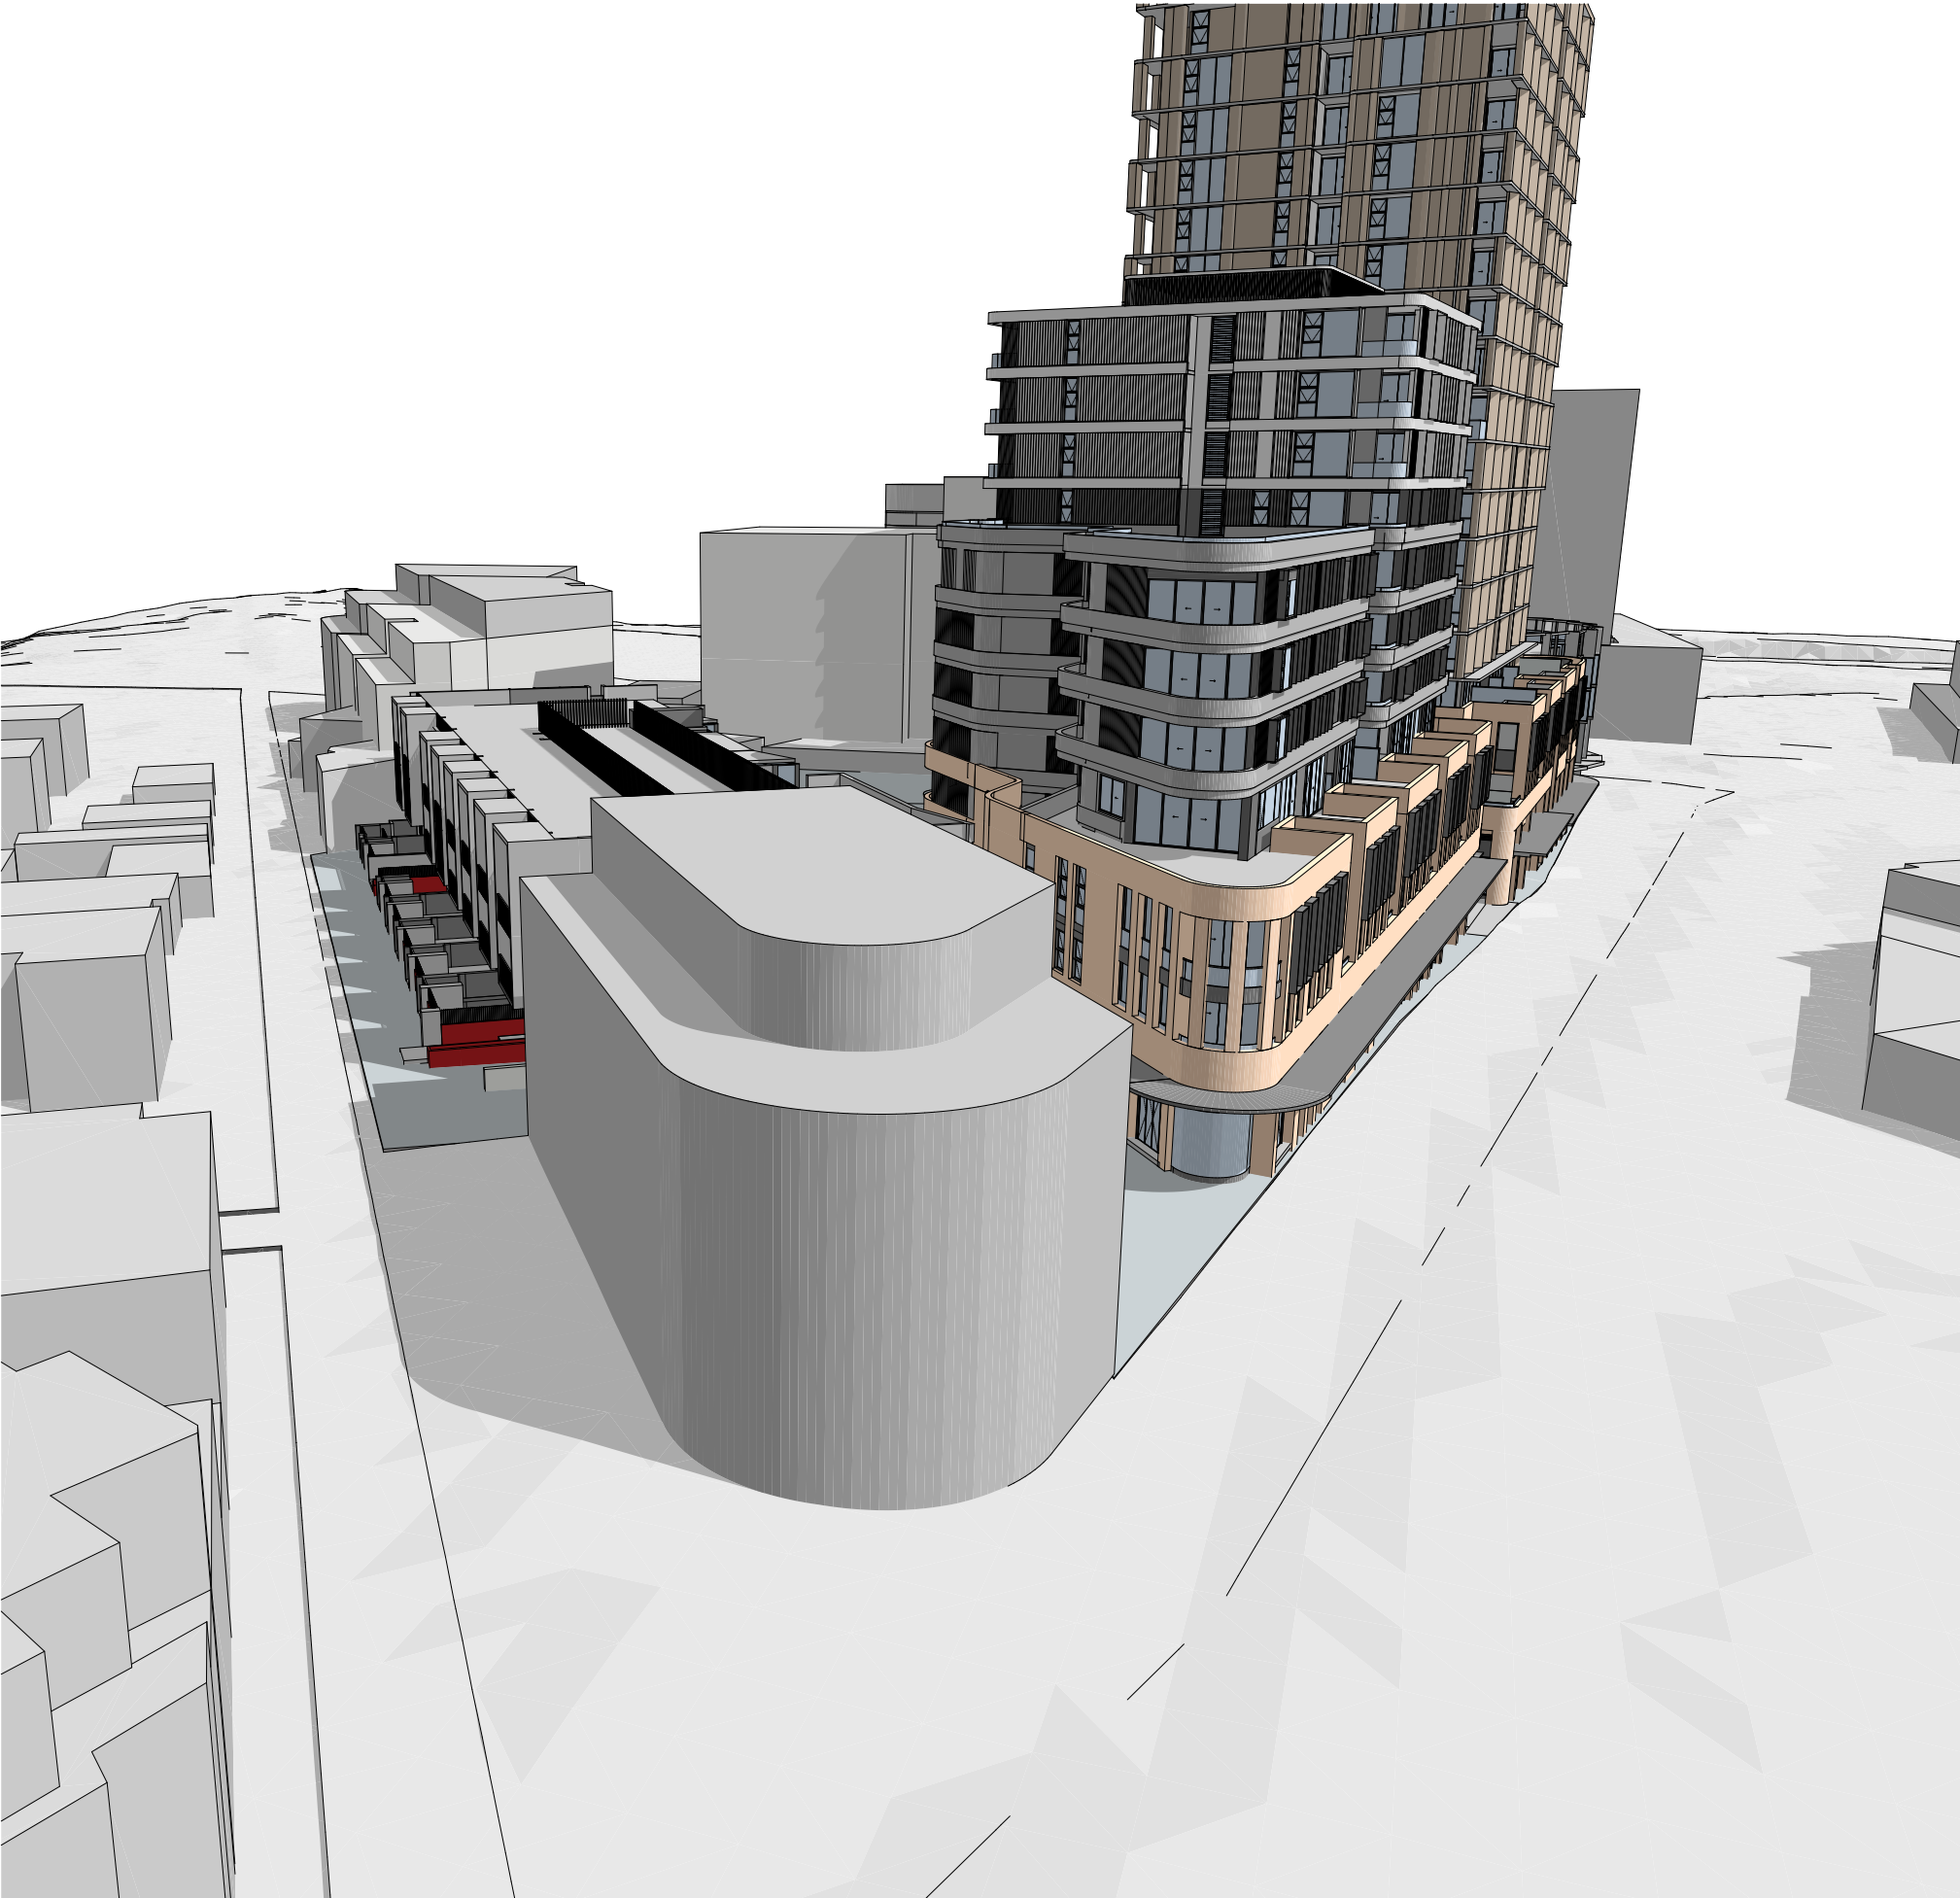

ENVELOPE MASSING

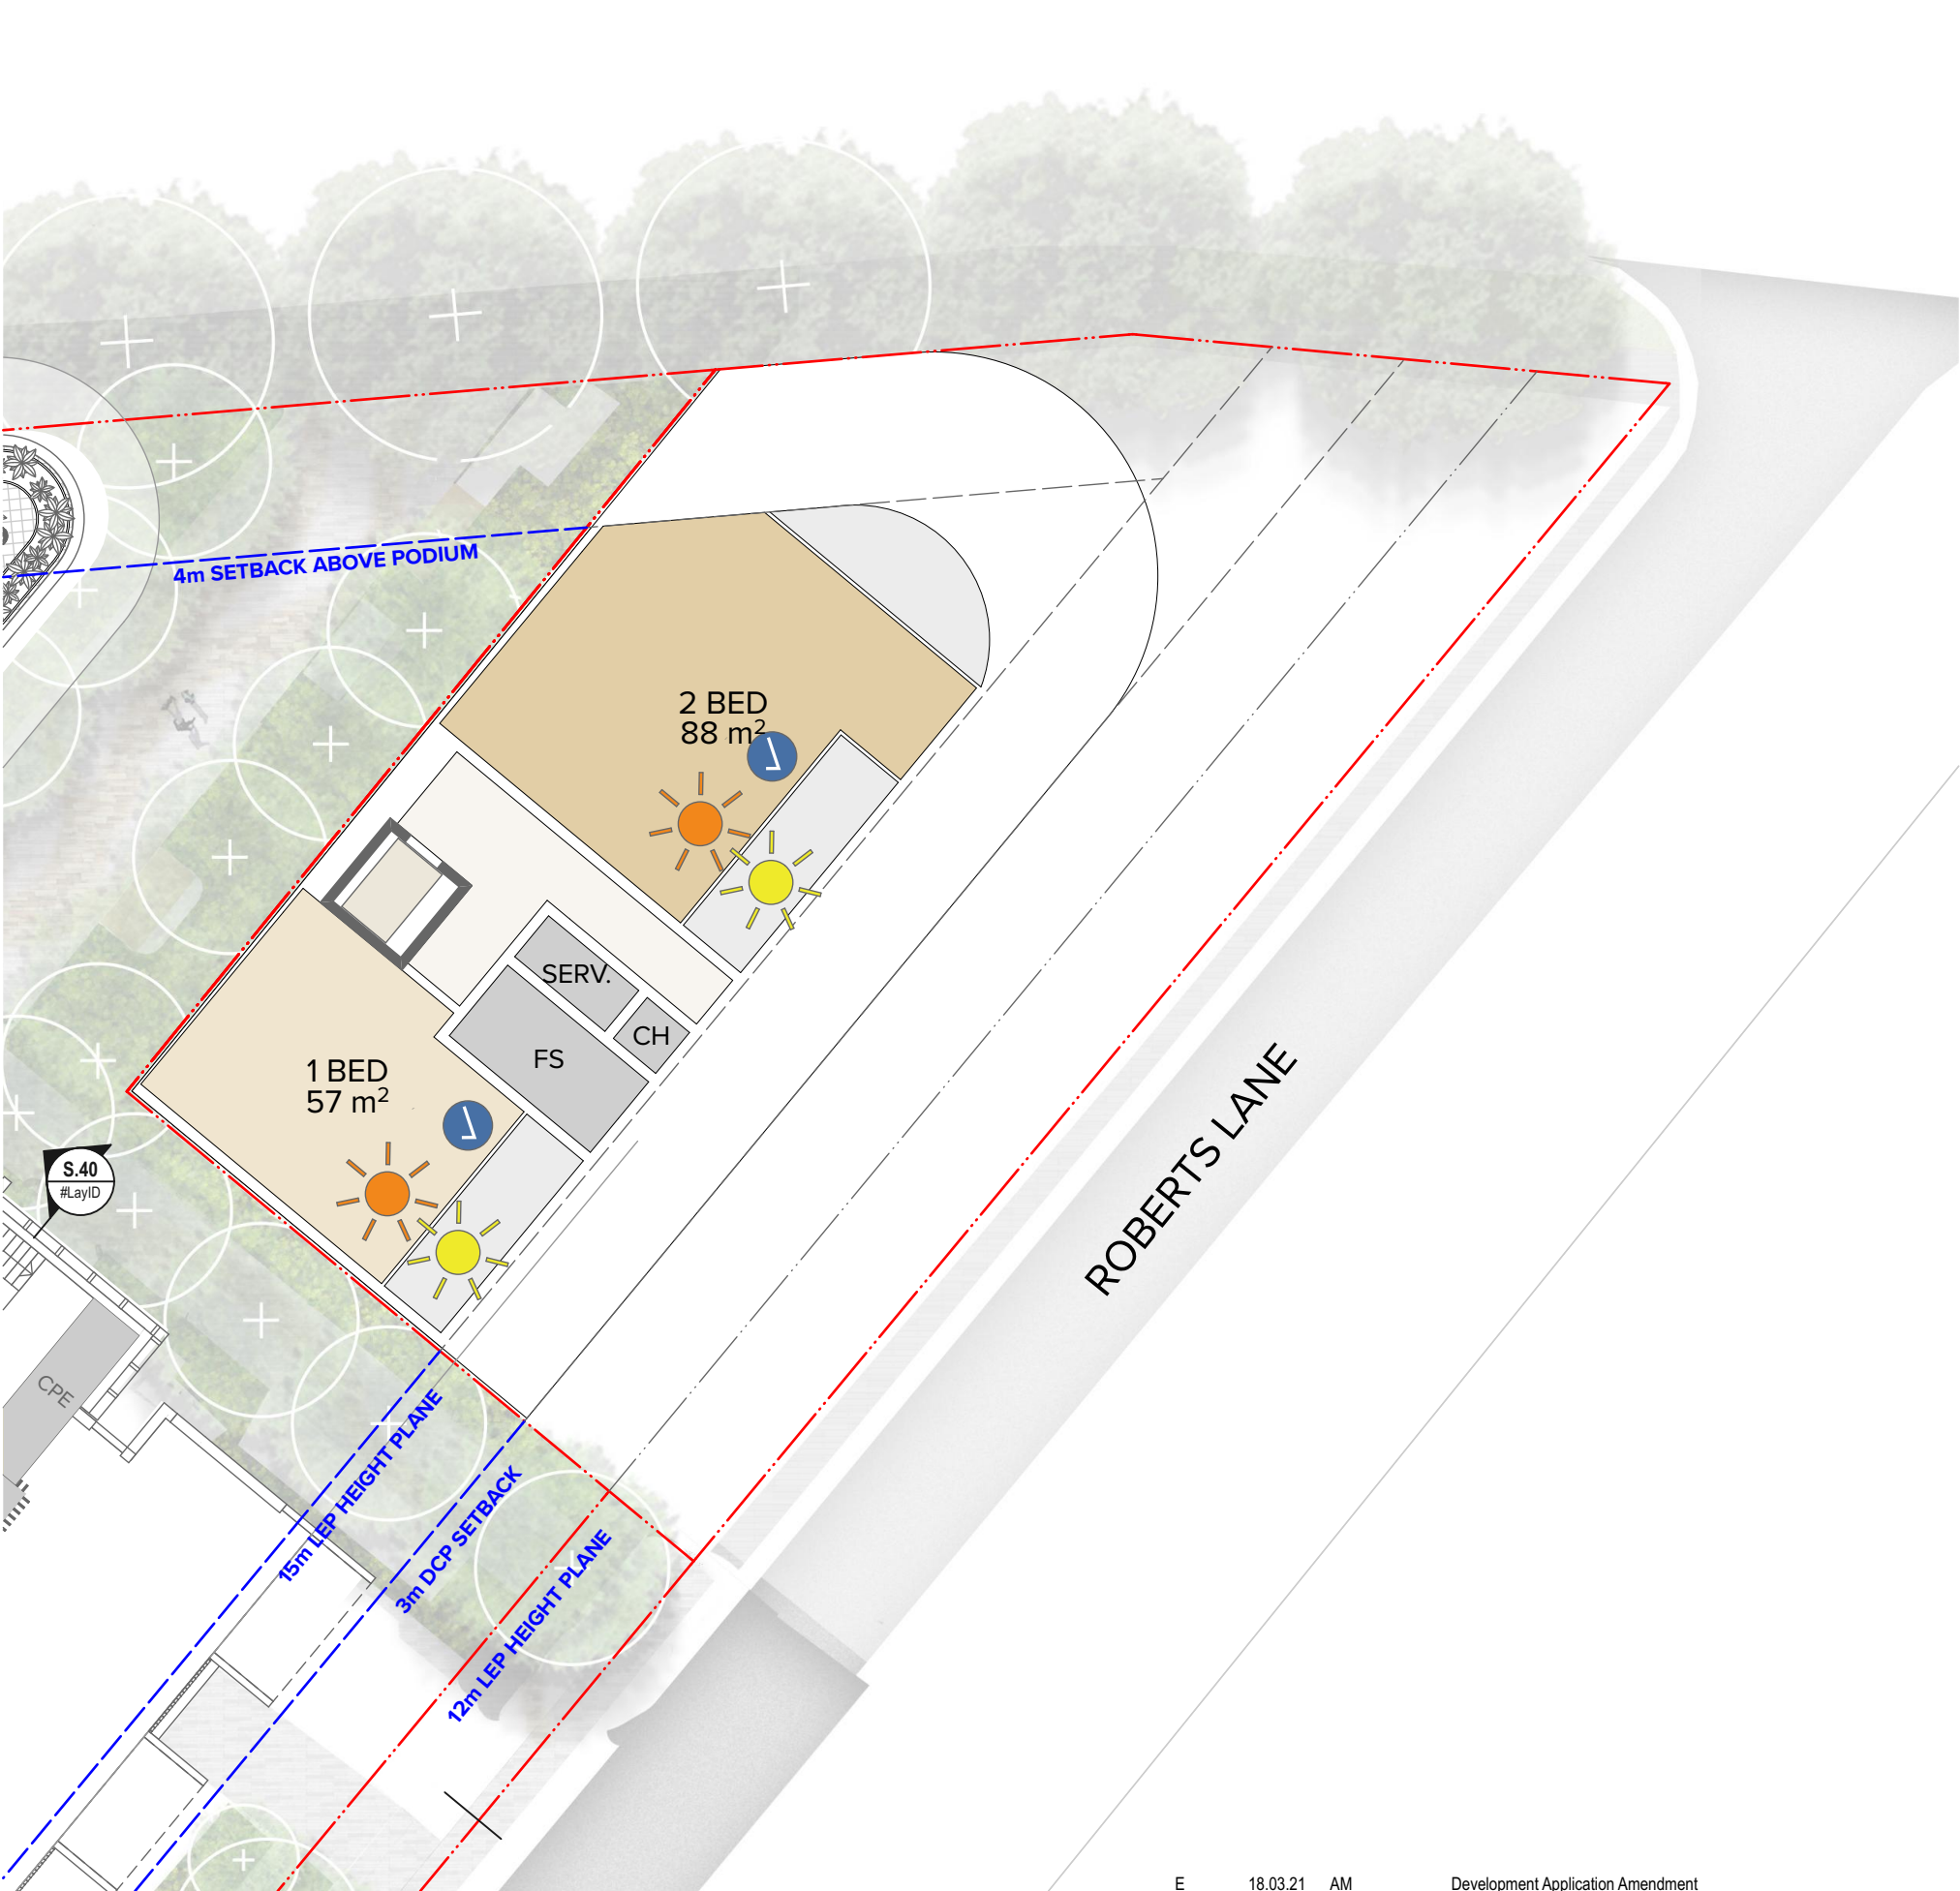

LEVEL 03

Project Title
Landmark Square
61-75 Forest Road & 126 Durham Street Hurstville NSW
Drawing Title
53 Forest Road
Indicative Development Scheme

E	18.03.21	AM	Development Application Amendment
D	19.08.20	AM	Development Application
A	18.08.20	AM	Development Application
Rev	Date	Approved by	Revision Notes
1	18.03.21	AM	Development Application Amendment
2	19.08.20	AM	Development Application
3	18.08.20	AM	Development Application
4	18.08.20	AM	Development Application
TURNER

Level 7 ONE Oxford Street
Darlinghurst NSW 2010
AUSTRALIA
T +61 2 8668 0000
F +61 2 8668 0088
turnerstudio.com.au