

GENERAL NOTES

Do not scale from drawings. Use figured dimensions only.

All existing conditions, dimensions and levels are approximate only and are to be checked & verified by contractor prior to the commencement of work or the manufacture of any item.

All items not shown in the scope of works or drawings, but necessary for the proper completion of the works are deemed to be included.


All work will be carried out in accordance with the NCC, EP&A Act 1979 (as amended), Local Government Act 1993, Regulations under the Acts, relevant Australian Standards, and local authority conditions.

All work to be carried out by qualified and licensed tradespeople.


ISSUE

For Approval

Revision	Changes	Date
----------	---------	------

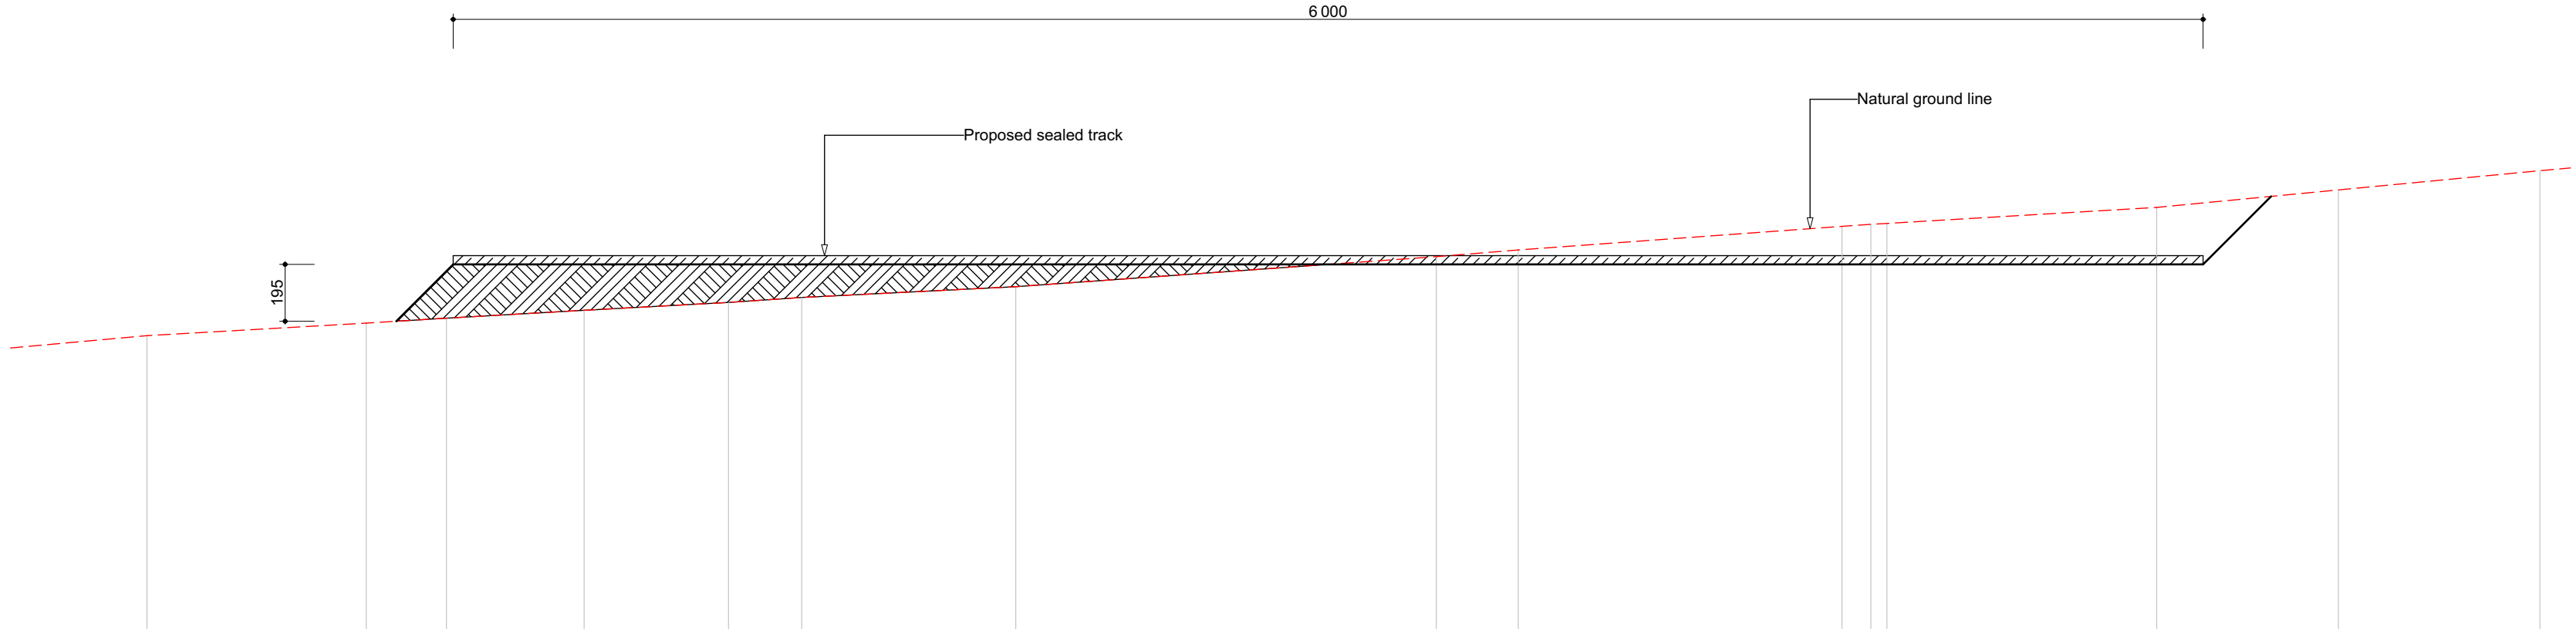

Line D - Track Cross Section (refer survey)

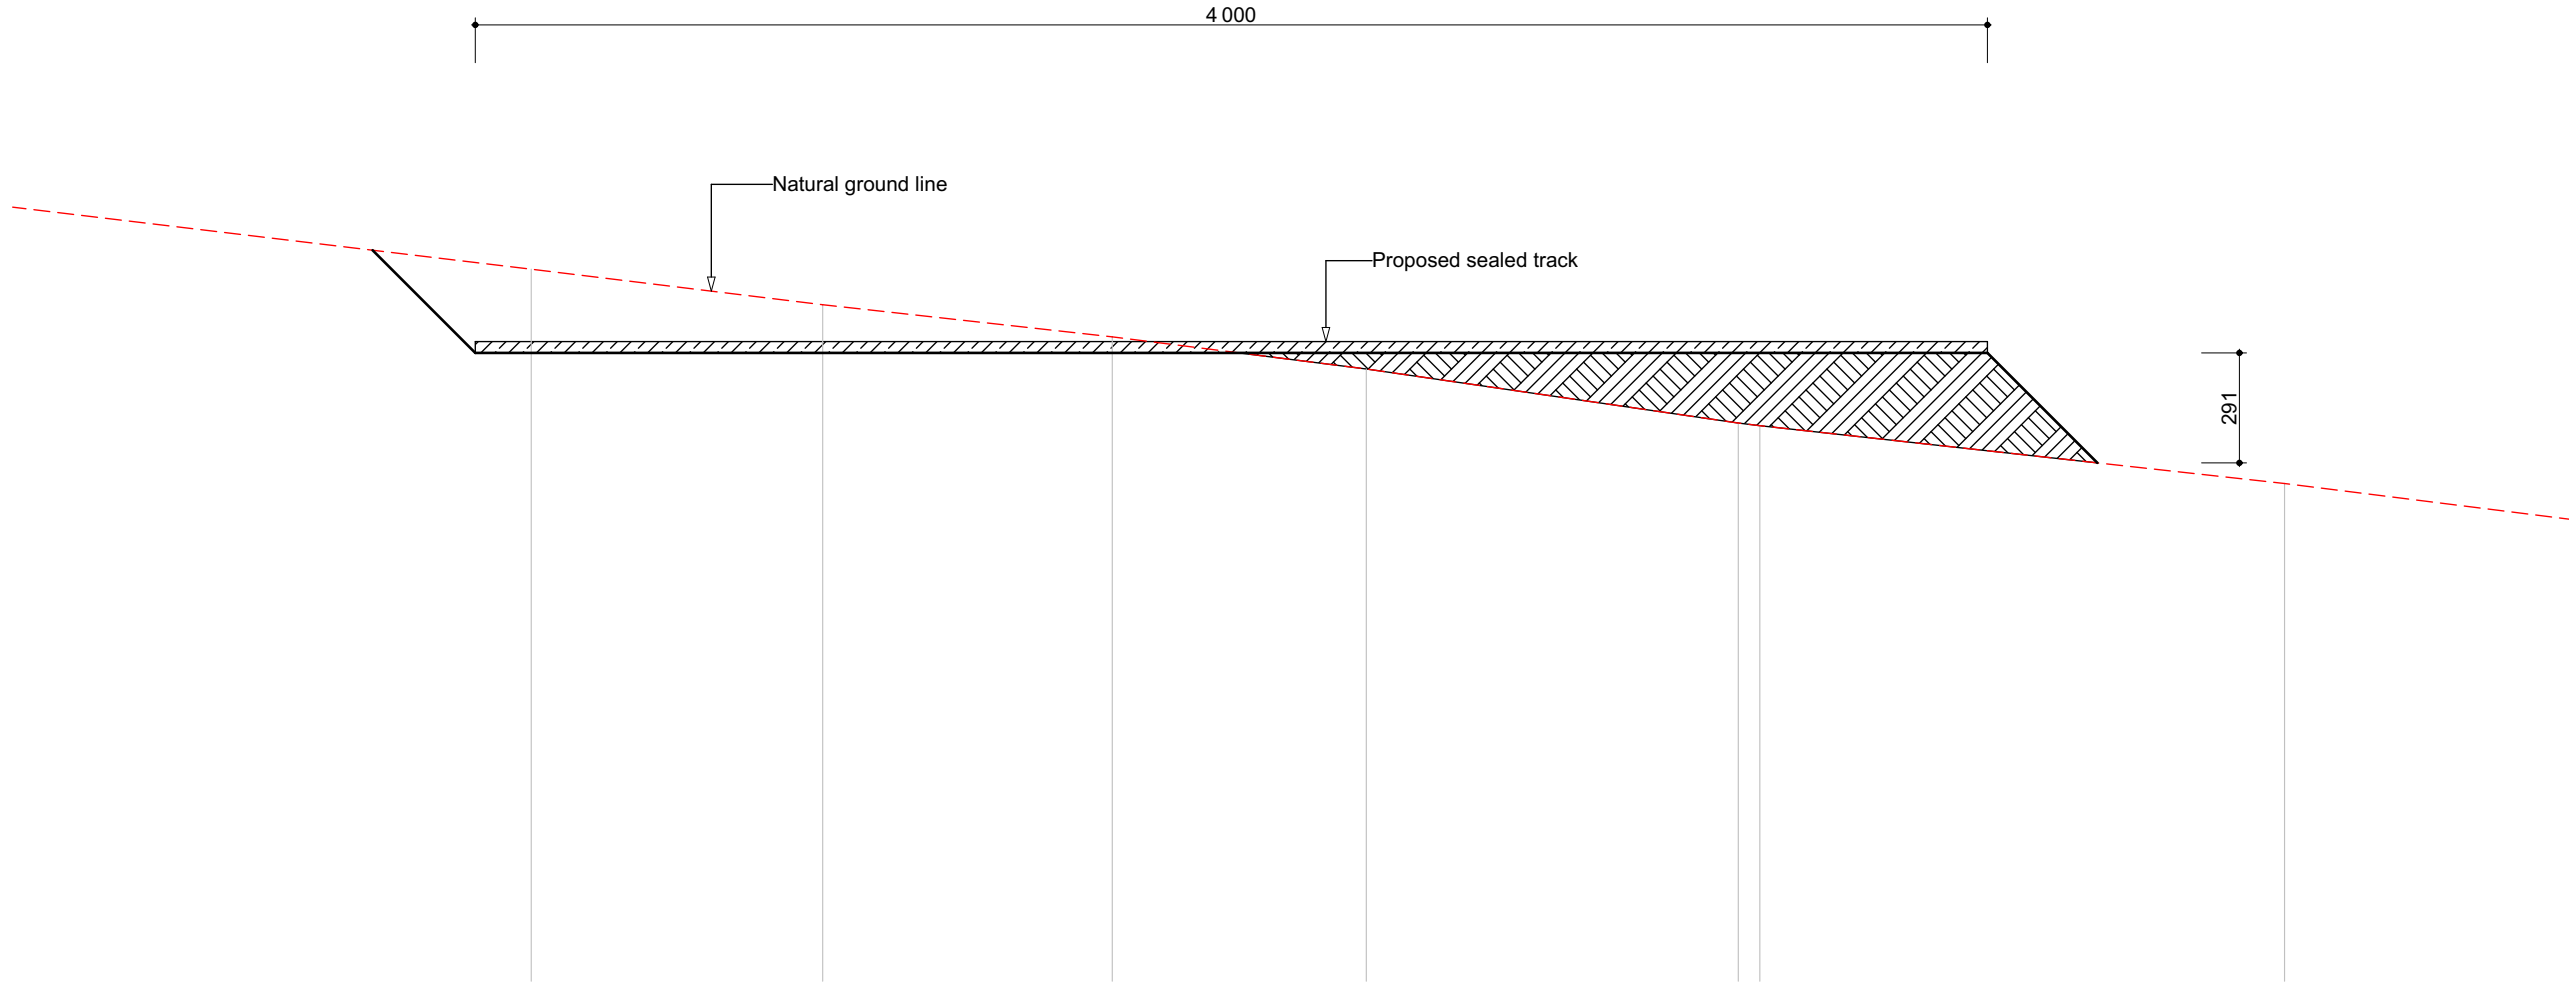

Line F - Track Cross Section (refer survey)

PROJECT

Proposed Sports Facilities

CLIENT

NSW Biathlon Association

LOCATION

Jindabyne Sport & Recreation Centre
207 Barry Way Jindabyne NSW

DATE

12 July 2023

SCALE

1:20

Sheet size: A2

PO Box 852,
53 Redfern Street,
Cowra NSW 2794
p: 1300 240 827
e: office@visiontpc.com.au
web: visionpdhub.au



JOB NUMBER

132/22

DRAWING

Typical Track Cross
Sections

A002

Note:
Natural ground slop taken from from survey
produced by Jack Atkinson Surveyors 09-06-23