



Streetscape Elevation *Park Street*

MAXIMUM HEIGHT 11.5M



North-Eastern Elevation

0 1 2 3 4 5

SCALE IN METRES

THESE DRAWINGS ARE DESIGN INTENT DRAWINGS ONLY. NOT USED DURING CONSTRUCTION. IT IS NOT A DETAILED CONSTRUCTION DRAWING AND SHOULD NOT BE USED AS SUCH. IF THIS DRAWING DESCRIBES A COMPONENT TO BE MANUFACTURED, THE BUILDER SHOULD SEEK AND CHECK SHOP DRAWINGS FOR THAT COMPONENT, PREPARED BY THE MANUFACTURER.

USE FIGURED DIMENSIONS ONLY. DO NOT SCALE FROM THIS DRAWING. BUILDER TO BE RESPONSIBLE FOR IDENTIFYING DRAWING DISCREPANCIES PRIOR TO THE WORK DESCRIBED IN THE DRAWING BEING CARRIED OUT.

THE DESIGNER RETAINS COPYRIGHT IN THIS DRAWING WHICH IS NOT TO BE REPRODUCED WITHOUT THE CONSENT OF THE DESIGNER.

REVISION	ISSUE	DATE
A	DEVELOPMENT APPLICATION	19/10/2022
B	DEVELOPMENT APPLICATION	16/01/2023
FOR DA / SK / TENDER ISSUE ONLY		

KEY	KEY	KEY
AC Air conditioning	PL Planter	
BG Box gutter	R Refrigerator	
CM Cement render	RC Reinforced concrete	
CP Carpet	RL Relative level	
CPD Cupboard	RP Recessed panel	
CR Copper roofing	S Sink	
CT Cockpit	SD Slot drain	
DP Downpipe	SK Skylight	
ED Eastern door	SW Shower waste	
EW Eastern window	TB Timber battens	
FW Floor waste	TF Timber flooring	
HWS Hot water system	WD Western door	
J Construction joint	WW Western window	
OF Overflow	CB Concrete block	
PB Plasterboard		

0008170260 01 Nov 2022

Assessor Thomas Ruck

Accreditation No. DMN20/1999

Address 19 Park Street, Campsie NSW, 2194

hstar.com.au

FOR DEVELOPMENT APPLICATION
ISSUE ONLY

GRAPHIO AM

SUITE 304, 56 BOWMAN STREET, PYRMONT NSW 2009

TELEPHONE +61 2 9660 0628 EMAIL contact@graphioam.com.au

19 PARK STREET, CAMPSIE


FOR MR TOMI VIDOVIC

ELEVATIONS

SCALE 1:100 @ A3

DA9.00 [A]

JANUARY 2023

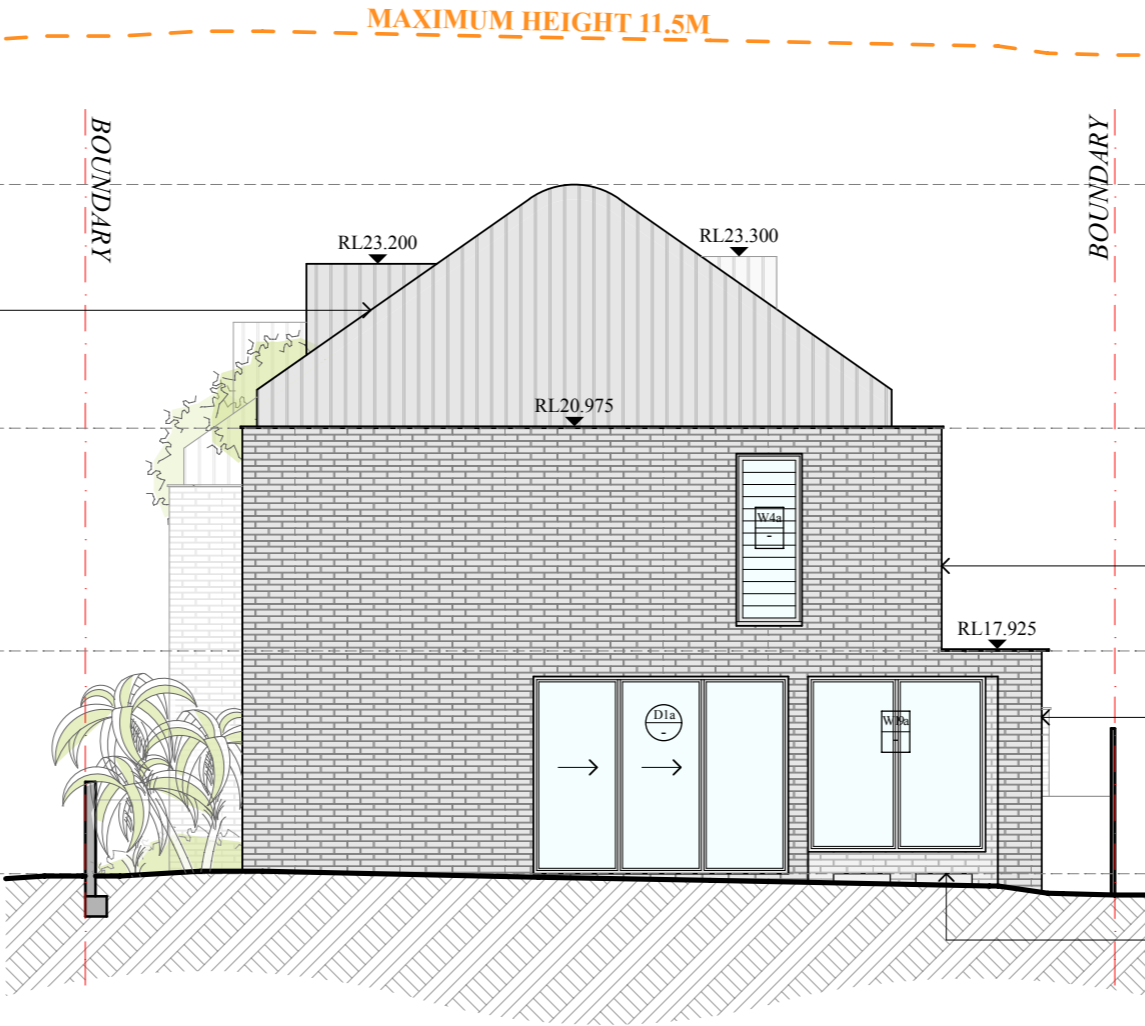

Proposed Ridge
RL 24.285

Timber framed roof to National
Timber Framing Code & AS1684
- Refer to structural eng. details

Attic
RL 20.950

First Floor
RL 17.900

Ground Floor
RL 14.850

Proposed Ridge
RL 24.285

Attic
RL 20.950

Black powdercoated aluminium doors &
windows installed to manufacturers details to
comply with Basix requirements

First Floor
RL 17.900

Brick finish to external finishes schedule

Ground Floor
RL 14.850

Area under to be left empty & void

South-Western Elevation

0 1 2 3 4 5

SCALE IN METRES

THESE DRAWINGS ARE DESIGN INTENT DRAWINGS ONLY. NOT USED DURING CONSTRUCTION. IT IS NOT A DETAILED CONSTRUCTION DRAWING AND SHOULD NOT BE USED AS SUCH. IF THIS DRAWING DESCRIBES A COMPONENT TO BE MANUFACTURED, THE BUILDER SHOULD SEEK AND CHECK SHOP DRAWINGS FOR THAT COMPONENT, PREPARED BY THE MANUFACTURER.

USE FIGURED DIMENSIONS ONLY. DO NOT SCALE FROM THIS DRAWING. BUILDER TO BE RESPONSIBLE FOR IDENTIFYING DRAWING DISCREPANCIES PRIOR TO THE WORK DESCRIBED IN THE DRAWING BEING CARRIED OUT.

THE DESIGNER RETAINS COPYRIGHT IN THIS DRAWING WHICH IS NOT TO BE REPRODUCED WITHOUT THE CONSENT OF THE DESIGNER.

KEY			
AC	Air conditioning	PL	Plaster
BG	Box gutter	R	Refrigerator
CM	Cement render	RC	Reinforced concrete
CP	Carpet	RL	Relative level
CPD	Cupboard	RP	Recessed panel
CR	Copper roofing	S	Sink
CT	Cocktop	SD	Slot drain
DP	Downpipe	SK	Skylight
ED	Eastern door	SW	Showers waste
EW	Eastern window	TB	Timber battens
FW	Floor waste	TF	Timber flooring
HWS	Hot water system	WD	Western door
J	Construction joint	WW	Western window
OF	Overflow	CB	Concrete block
PB	Plasterboard		

REVISION	ISSUE	DATE
A	DEVELOPMENT APPLICATION	19/10/2022
B	DEVELOPMENT APPLICATION	16/01/2023
FOR DA / SK / TENDER ISSUE ONLY		

0008170260 01 Nov 2022

Assessor: Thomas Ruck
Accreditation No. DMV20/1999

Address
19 Park Street, Campsie
NSW, 2194

hstar.com.au

FOR DEVELOPMENT APPLICATION
ISSUE ONLY

GRAPHIOAM


SUITE 304, 56 BOWMAN STREET, PYRMONT NSW 2009
TELEPHONE +61 2 9660 0628 EMAIL contact@graphioam.com.au

19 PARK STREET, CAMPSIE
FOR MR TOMI VIDOVIC

ELEVATIONS CONT.

DA9.01 [A]
JANUARY 2023

SCALE 1:100 @ A3

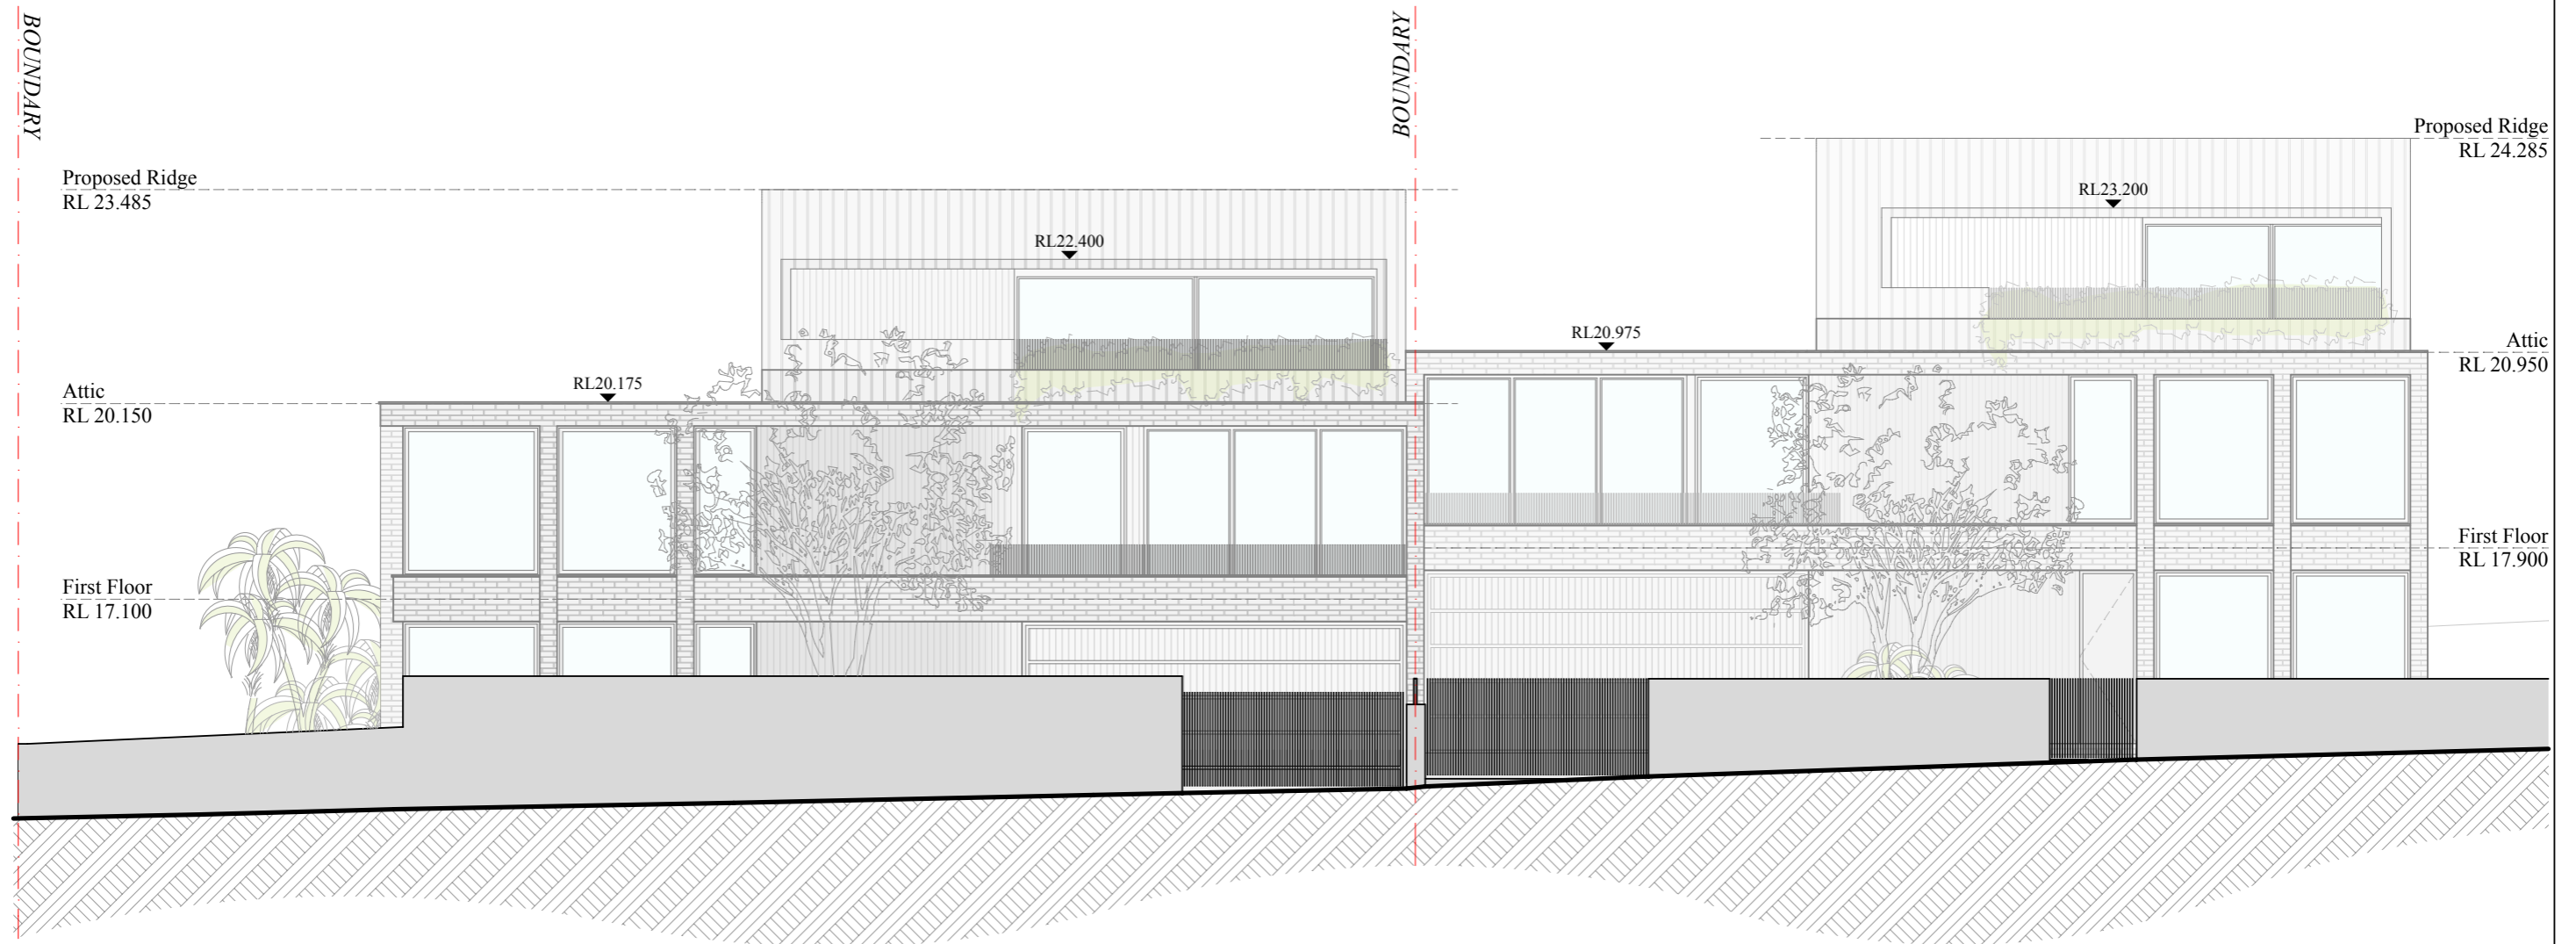

Streetscape Elevation

Evaline Street



THESE DRAWINGS ARE DESIGN INTENT DRAWINGS ONLY, NOT USED DURING CONSTRUCTION. IT IS NOT A DETAILED CONSTRUCTION DRAWING AND SHOULD NOT BE USED AS SUCH. IF THIS DRAWING DESCRIBES A COMPONENT TO BE MANUFACTURED, THE BUILDER SHOULD SEEK AND OBTAIN DRAWINGS FOR THAT COMPONENT, PREPARE BY THE MANUFACTURER.

USE FIGURED DIMENSIONS ONLY, DO NOT SCALE FROM THIS DRAWING. BUILDER TO BE RESPONSIBLE FOR IDENTIFYING DRAWING DIMENSIONS PRIOR TO THE WORK DESCRIBED IN THE DRAWING BEING CARRIED OUT.

THE DESIGNER RETAINS COPYRIGHT IN THIS DRAWING WHICH IS NOT TO BE REPRODUCED WITHOUT THE CONSENT OF THE DESIGNER.

KEY			
AC	Air conditioning	PL	Planter
BG	Box gutter	R	Refrigerator
CB	Cement render	RC	Reinforced concrete
CP	Carpet		
CPD	Cupboard	RL	Relative level
CR	Copper roofing	RPL	Recessed panel
CT	Cooktop	S	Sink
DP	Downpipe	SD	Slot drain
ED	Eastern door	SK	Skylight
EW	Eastern window	SW	Shower waste
F	Floor waste	TB	Timber battens
HWS	Hot water system	TF	Timber flooring
J	Construction joint	WD	Western door
OF	Overflow	WW	Western window
PB	Plasterboard	CB	Concrete block

REVISION	ISSUE	DATE
A	DEVELOPMENT APPLICATION	19/10/2022
B	DEVELOPMENT APPLICATION	16/01/2023
FOR DA / SK / TENDER ISSUE ONLY		



0008170260 01 Nov 2022
Assessor Thomas Ruck
Accreditation No. DMN/20/1999
Address
19 Park Street, Campsie,
NSW, 2194




hstar.com.au

FOR DEVELOPMENT APPLICATION ISSUE ONLY

GRAPHIO^{AM}

SUITE 04, 56 BOWMAN STREET, PYRMONT NSW 2009
TELEPHONE +61 2 9660 0628 EMAIL contact@graphioam.com.au
19 PARK STREET, CAMPSIE
FOR MR TOMI VIDOVIC
ELEVATIONS CONT. DA9.02 [A]
SCALE 1:100 @ A3 JANUARY 2023

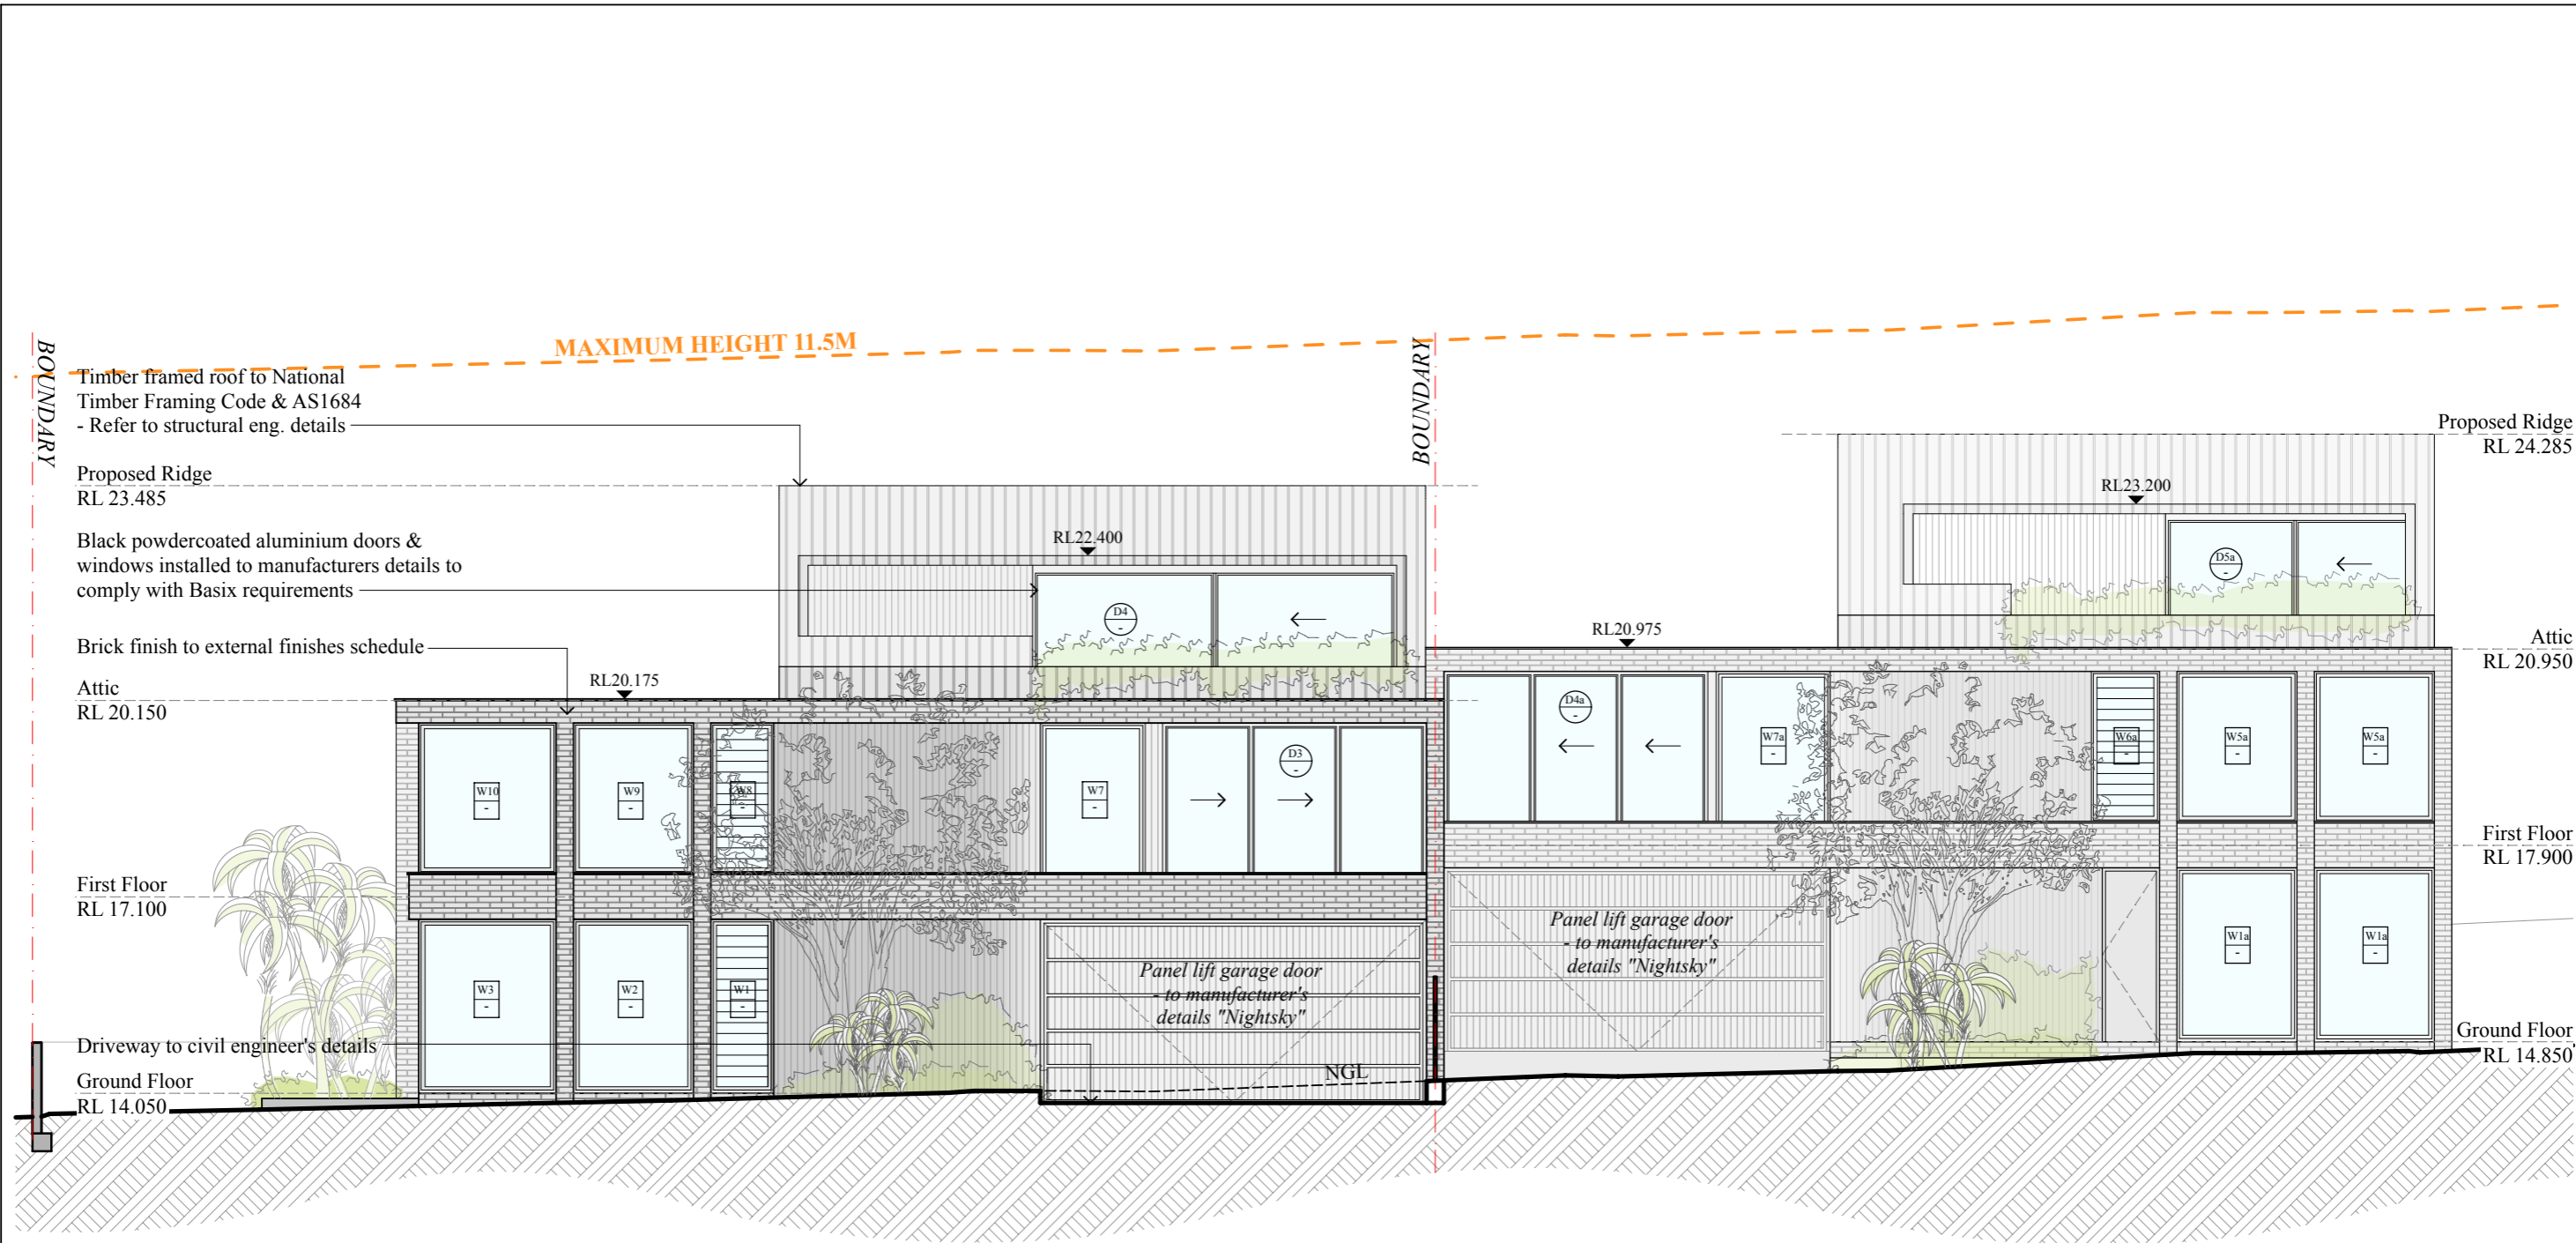

North-Western Elevation

0 1 2 3 4 5

SCALE IN METRES

THESE DRAWINGS ARE DESIGN INTENT DRAWINGS ONLY. NOT USED DURING CONSTRUCTION. IT IS NOT A DETAILED CONSTRUCTION DRAWING AND SHOULD NOT BE USED AS SUCH. IF THIS DRAWING DESCRIBES A COMPONENT TO BE MANUFACTURED, THE BUILDER SHOULD SEEK AND CHECK SHOP DRAWINGS FOR THAT COMPONENT, PREPARED BY THE MANUFACTURER.

USE FIGURED DIMENSIONS ONLY. DO NOT SCALE FROM THIS DRAWING. BUILDER TO BE RESPONSIBLE FOR IDENTIFYING DRAWING DISCREPANCIES PRIOR TO THE WORK DESCRIBED IN THE DRAWING BEING CARRIED OUT.

THE DESIGNER RETAINS COPYRIGHT IN THIS DRAWING WHICH IS NOT TO BE REPRODUCED WITHOUT THE CONSENT OF THE DESIGNER.

KEY	REVISION	ISSUE	DATE
AC Air conditioning	A	DEVELOPMENT APPLICATION	19/10/2022
BG Box gutter	B	DEVELOPMENT APPLICATION	16/01/2023
CM Cement render			
CP Carpet			
CPD Cupboard			
CR Copper roofing			
CT Cockpit			
DP Downpipe			
ED Eastern door			
EW Eastern window			
FW Floor waste			
HWS Hot water system			
J Construction joint			
OF Overflow			
PB Plasterboard			
PL Planter			
R Refrigerator			
RC Reinforced concrete			
RL Relative level			
RP Recessed panel			
S Sink			
SD Slot drain			
SK Skylight			
SW Shower waste			
TB Timber battens			
TF Timber flooring			
WD Western door			
WW Western window			
CB Concrete block			

FOR DA / SK / TENDER ISSUE ONLY

0008170260 01 Nov 2022

Assessor Thomas Ruck

Accreditation No. DMV20/1999

Address

19 Park Street, Campsie

NSW, 2194

hstar.com.au

FOR DEVELOPMENT APPLICATION

ISSUE ONLY

GRAPHIO AM

SUITE 304, 56 BOWMAN STREET, PYRMONT NSW 2009

TELEPHONE +61 2 9660 0628 EMAIL contact@graphioam.com.au

19 PARK STREET, CAMPSIE


FOR MR TOMI VIDOVIC

ELEVATIONS CONT.

SCALE 1:100 @ A3

DA9.03 [A]

JANUARY 2023

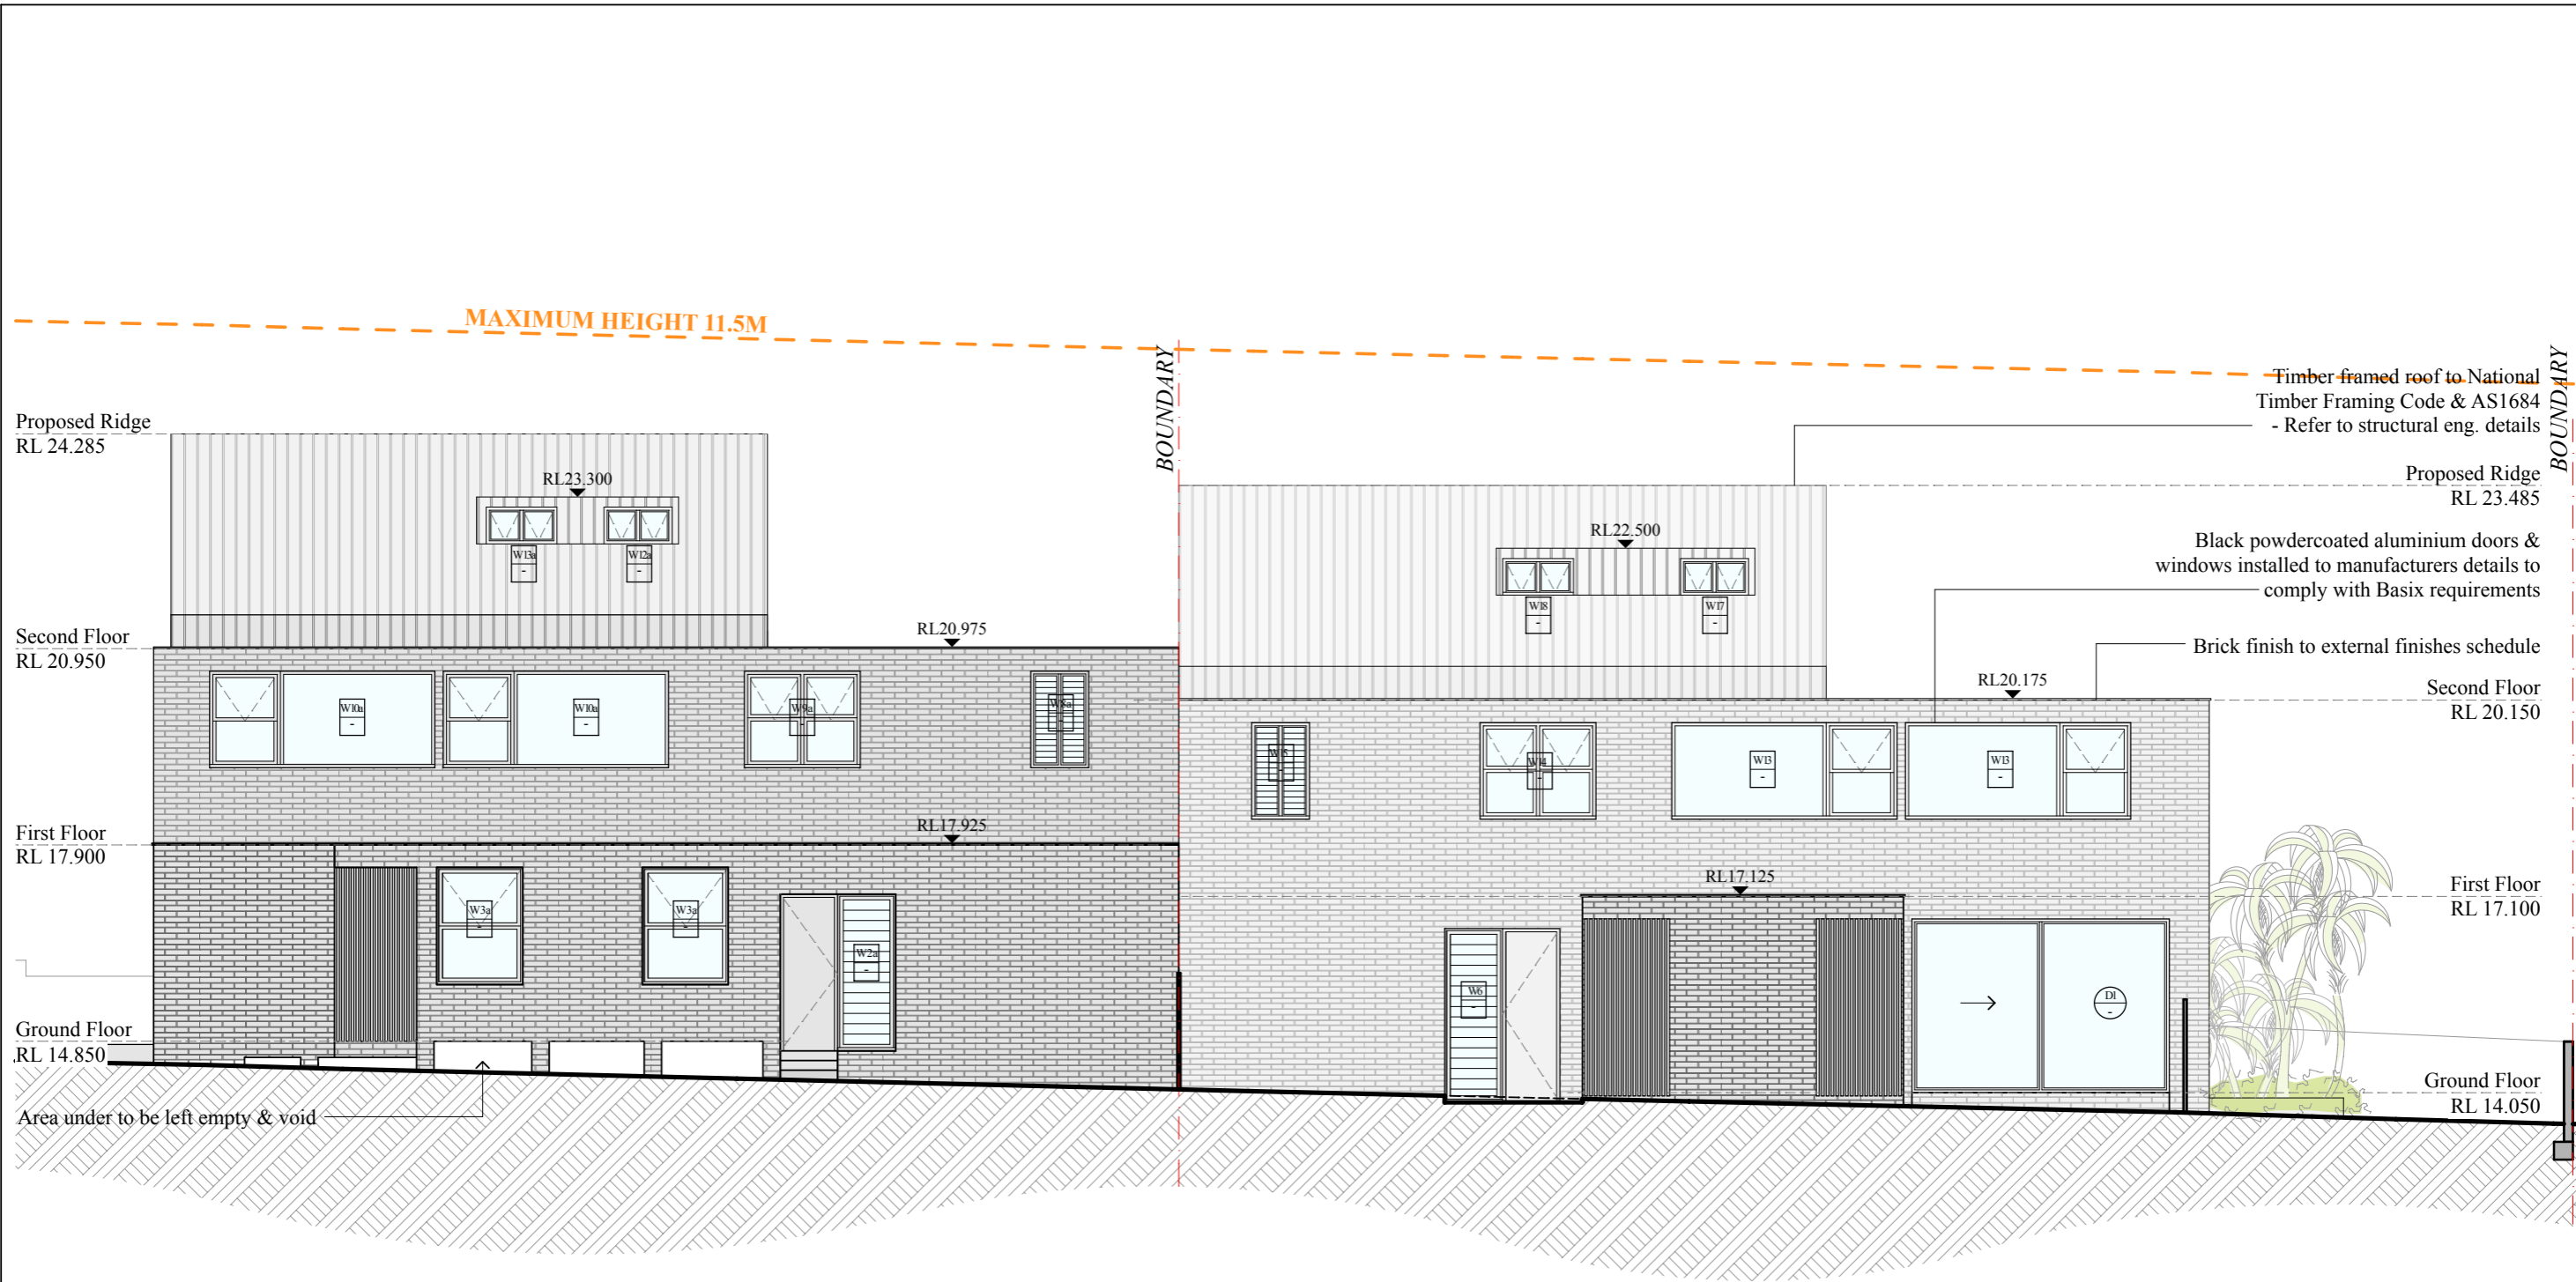

South-Eastern Elevation

0 1 2 3 4 5

SCALE IN METRES

THESE DRAWINGS ARE DESIGN INTENT DRAWINGS ONLY. NOT USED DURING CONSTRUCTION. IT IS NOT A DETAILED CONSTRUCTION DRAWING AND SHOULD NOT BE USED AS SUCH. IF THIS DRAWING DESCRIBES A COMPONENT TO BE MANUFACTURED, THE BUILDER SHOULD SEEK AND CHECK SHOP DRAWINGS FOR THAT COMPONENT, PREPARED BY THE MANUFACTURER.

USE FIGURED DIMENSIONS ONLY. DO NOT SCALE FROM THIS DRAWING. BUILDER TO BE RESPONSIBLE FOR IDENTIFYING DRAWING DISCREPANCIES PRIOR TO THE WORK DESCRIBED IN THE DRAWING BEING CARRIED OUT.

THE DESIGNER RETAINS COPYRIGHT IN THIS DRAWING WHICH IS NOT TO BE REPRODUCED WITHOUT THE CONSENT OF THE DESIGNER.

KEY

AC	Air conditioning	PL	Plaster
BG	Box gutter	R	Refrigerator
CM	Consent render	RC	Reinforced concrete
CP	Carpet	RL	Relative level
CPD	Cupboard	RP	Recessed panel
CR	Copper roofing	S	Sink
CT	Cockup	SD	Slot drain
DP	Downpipe	SK	Skylight
ED	Eastern door	SW	Shower waste
EW	Eastern window	TB	Timber battens
FW	Floor waste	TF	Timber flooring
HWS	Hot water system	WD	Western door
J	Construction joint	WW	Western window
OF	Overflow	CB	Concrete block
PB	Plasterboard		

REVISION	ISSUE	DATE
A	DEVELOPMENT APPLICATION	19/10/2022
B	DEVELOPMENT APPLICATION	16/01/2023

FOR DA / SK / TENDER ISSUE ONLY

NATIONAL HOUSE

0008170260 01 Nov 2022

Assessor Thomas Ruck

Accreditation No. DMN20/1999

Address

19 Park Street, Campsie

NSW, 2194

hstar.com.au

FOR DEVELOPMENT APPLICATION

ISSUE ONLY

GRAPHIO AM

SUITE 3.04, 56 BOWMAN STREET, PYRMONT NSW 2009

TELEPHONE +61 2 9660 0628 EMAIL contact@graphioam.com.au

19 PARK STREET, CAMPSIE

FOR MR TOMI VIDOVIC

ELEVATIONS CONT.

SCALE 1:100 @ A3

DA9.04 [A]

JANUARY 2023