

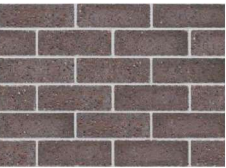
 

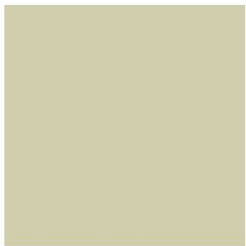
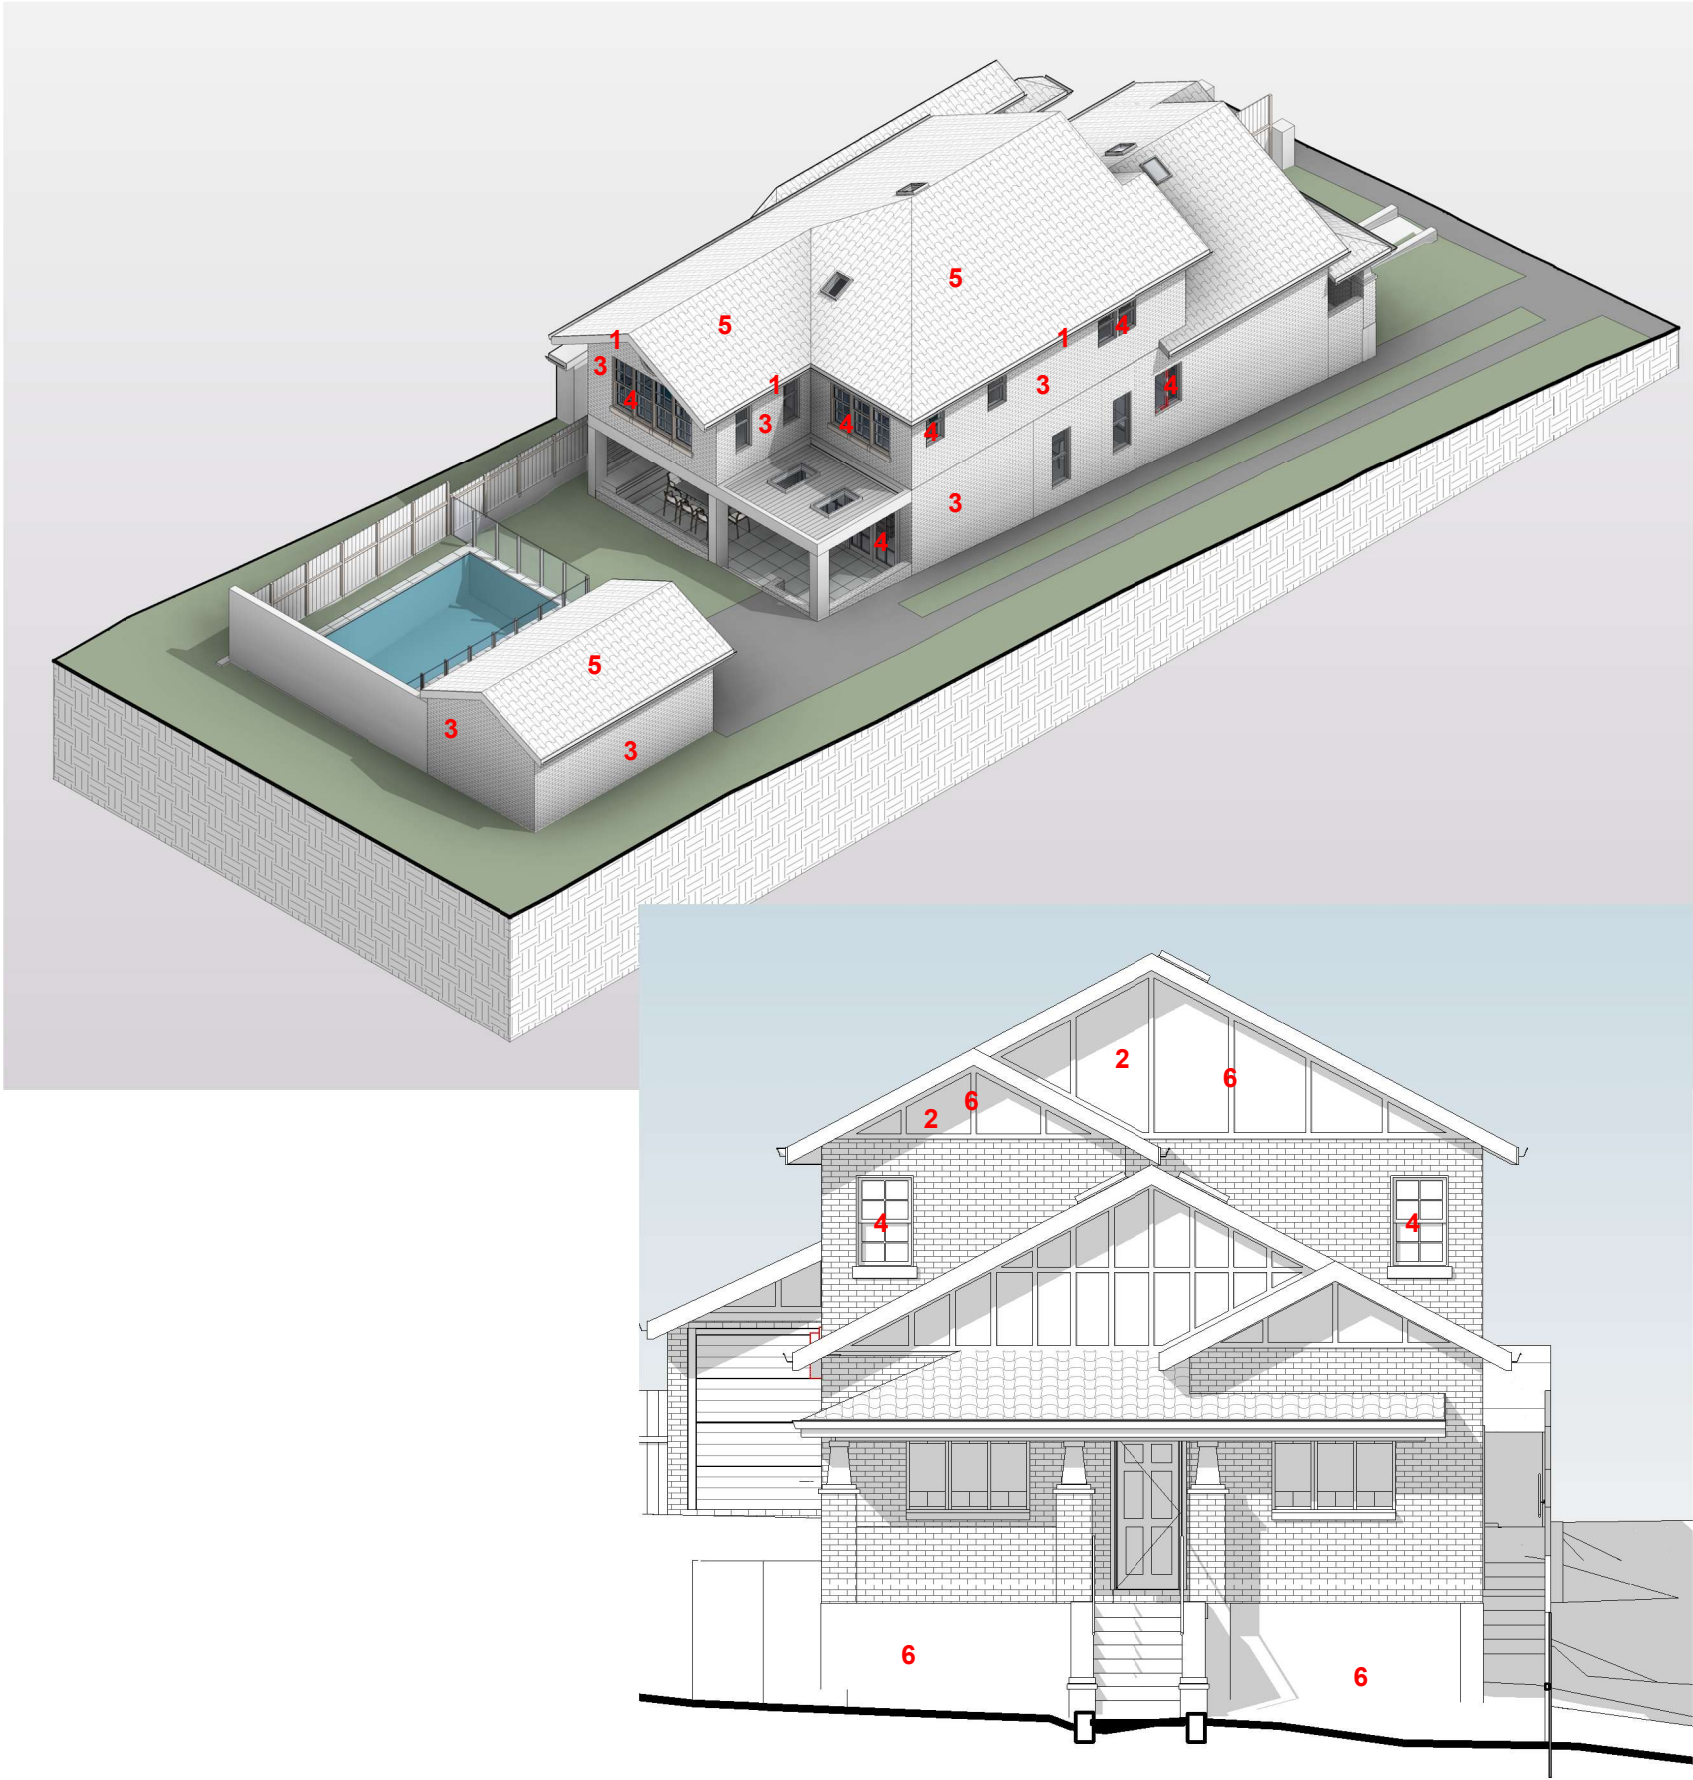


SCHEDULE OF EXTERNAL MATERIALS AND FINISHES

No	BUILDING ELEMENT	FINISH	COLOUR	SAMPLE
1	NEW FACSIA BOARD GUTTERS AND DOWNPIPES	COLORBOND	WOODLAND GREY OR SIMILAR	
2	GABLE CFC WALLS	PAINT FINISH	TO MATCH EXISTING IN DULUX CHARMED WHITE OR EQUIVALENT	
3	NEW MASONRY WALLS	FACE BRICK	TO MATCH EXISTING	
4	TIMBER FRAMED WINDOWS AND DOORS POSTS, SOFFIT, EAVES	PAINT FINISH	TO MATCH EXISTING IN DULUX CHARMED WHITE OR EQUIVALENT	
5	ROOF TILES	TERRACOTTA	TO MATCH EXISTING	
6	GABLE FRAME AND EXTERNAL RENDERED WALLS TO MATCH EXISTING	PAINT FINISH	DULUX EAVES OR EQUIVALENT	



HOUSE TO
home
FINISHES

t: 02 8378 2811
w: H2HFINISHES.COM.AU
a: 32 THE STRAND,
CROYDON 2132 NSW

cvma architects
ARCHITECTURE • INTERIORS
NOMINATED ARCHITECT ALEXANDRE CHOUAM ARN No7196

ISSUE REVISIONS DATE

A	DA ISSUE	19/12/2022
B	DA ISSUE	21/12/2022

This drawing forms part of a set of documents for which copyright is vested HOUSE TO HOME FINISHES Pty Ltd & CVMA Pty Ltd. It is an offence under the Copyright Act, to copy,use or reproduce, in whole or in part, any part of these documents without th writtenpermission of the Copyrightholder. Any breach of this provision will result in legal action against the person, parties or entity deemed to be responsible.

DRAWING TITLE MATIRIALS AND FINISHES SCHEDULE

PROJECT ALTERATIONS AND ADDITIONS

ADDRESS 40 HAY STREET, CROYDON PARK NSW

DO NOT SCALE FROM THESE DRAWINGS use given dimensions. Contractor/ Builder is to check all dimensions on site prior to commencement of shop drawings or fabrication. Any discrepancies are to be referred to the architect/ designer prior to commencement of work. This drawing is to be used in accordance with its "purpose of issue" only. No responsibility will be accepted for the improper use of this drawing. Architectural drawings indicate design intent only. Builder is to ensure that all construction is in accordance with all relevant Australian Standards, legislation,policies,Building Code of Australia, Development Consent and any other council or certifier's requirements. This set of drawings does not include all possible construction details and the builder is required to complete the design where the information is not available. Please contact the architect in case of doubt.

DRAWN/DESIGNED BY AC

CHECKED BY AC

SCALE As indicated@A3

JOB NO HTH2208

DRAWING NO A5.04 B