

- LEGEND**
- ELECTRICAL POLE
  - TELSTRA PIT
  - GAS METER
  - WATER METER
  - GULLY PIT & LINTEL
  - DRAINAGE PIT
  - SIGNPOST
  - UNKNOWN PIT
  - GRATED DRAIN
  - HYDRANT
  - BOUNDARY TRAP
  - SEWER MAN-HOLE
  - STOP VALVE
  - GAS TAP/VALVE
  - TELSTRA POLE
  - TRAFFIC SIGNAL POST
  - VENT PIPE
  - ELECTRICAL JUNCTION BOX
  - TRANSFORMER

**NOTES**

- TOW DENOTES TOP OF WALL
- COG DENOTES CHANGE OF GRADE
- REND. BK WALL DENOTES RENDERED BRICK WALL

**1 SHADOW DIAGRAM 21.06 8AM**  
A2.01 1 : 200

HOUSE TO  
home  
FINISHES

t: 02 8378 2811  
w: H2HFINISHES.COM.AU  
a: 32 THE STRAND,  
CROYDON 2132 NSW

cvma architects

ARCHITECTURE • INTERIORS

NOMINATED ARCHITECT ALEXANDRE CHOUGAM ARN No7196

| ISSUE | REVISIONS | DATE       |
|-------|-----------|------------|
| A     | DA ISSUE  | 21/12/2022 |
|       |           |            |
|       |           |            |
|       |           |            |
|       |           |            |

|  |                                 |                   |            |
|--|---------------------------------|-------------------|------------|
| DRAWING TITLE  | SHADOW DIAGRAM 21.06 8AM        | DRAWN/DESIGNED BY | AC         |
| PROJECT  | ALTERATIONS AND ADDITIONS       | CHECKED BY        | AC         |
| ADDRESS  | 40 HAY STREET, CROYDON PARK NSW | SCALE             | 1 : 200@A3 |
| <b>DO NOT SCALE FROM THESE DRAWINGS</b> use given dimensions. Contractor/ Builder is to check all dimensions on site prior to commencement of shop drawings or fabrication. Any discrepancies are to be referred to the architect/ designer prior to commencement of work. This drawing is to be used in accordance with its "purpose of issue" only. No responsibility will be accepted for the improper use of this drawing. Architectural drawings indicate design intent only. Builder is to ensure that all construction is in accordance with all relevant Australian Standards, legislation, policies, Building Code of Australia, Development Consent and any other council or certifier's requirements. This set of drawings does not include all possible construction details and the builder is required to complete the design where the information is not available. Please contact the architect in case of doubt. |                                 | JOB NO            | HTH2208    |
|  |                                 | DRAWING NO        | A4.01 A    |

N








- LEGEND
- ELECTRICAL POLE
  - TELSTRA PIT
  - GAS METER
  - WATER METER
  - GULLY PIT & LINTEL
  - DRAINAGE PIT
  - SIGNPOST
  - UNKNOWN PIT
  - GRATED DRAIN
  - HYDRANT
  - BOUNDARY TRAP
  - SEWER MAN-HOLE
  - STOP VALVE
  - GAS TAP/VALVE
  - TELSTRA POLE
  - TRAFFIC SIGNAL POST
  - VENT PIPE
  - ELECTRICAL JUNCTION BOX
  - TRANSFORMER

STREET

HAY

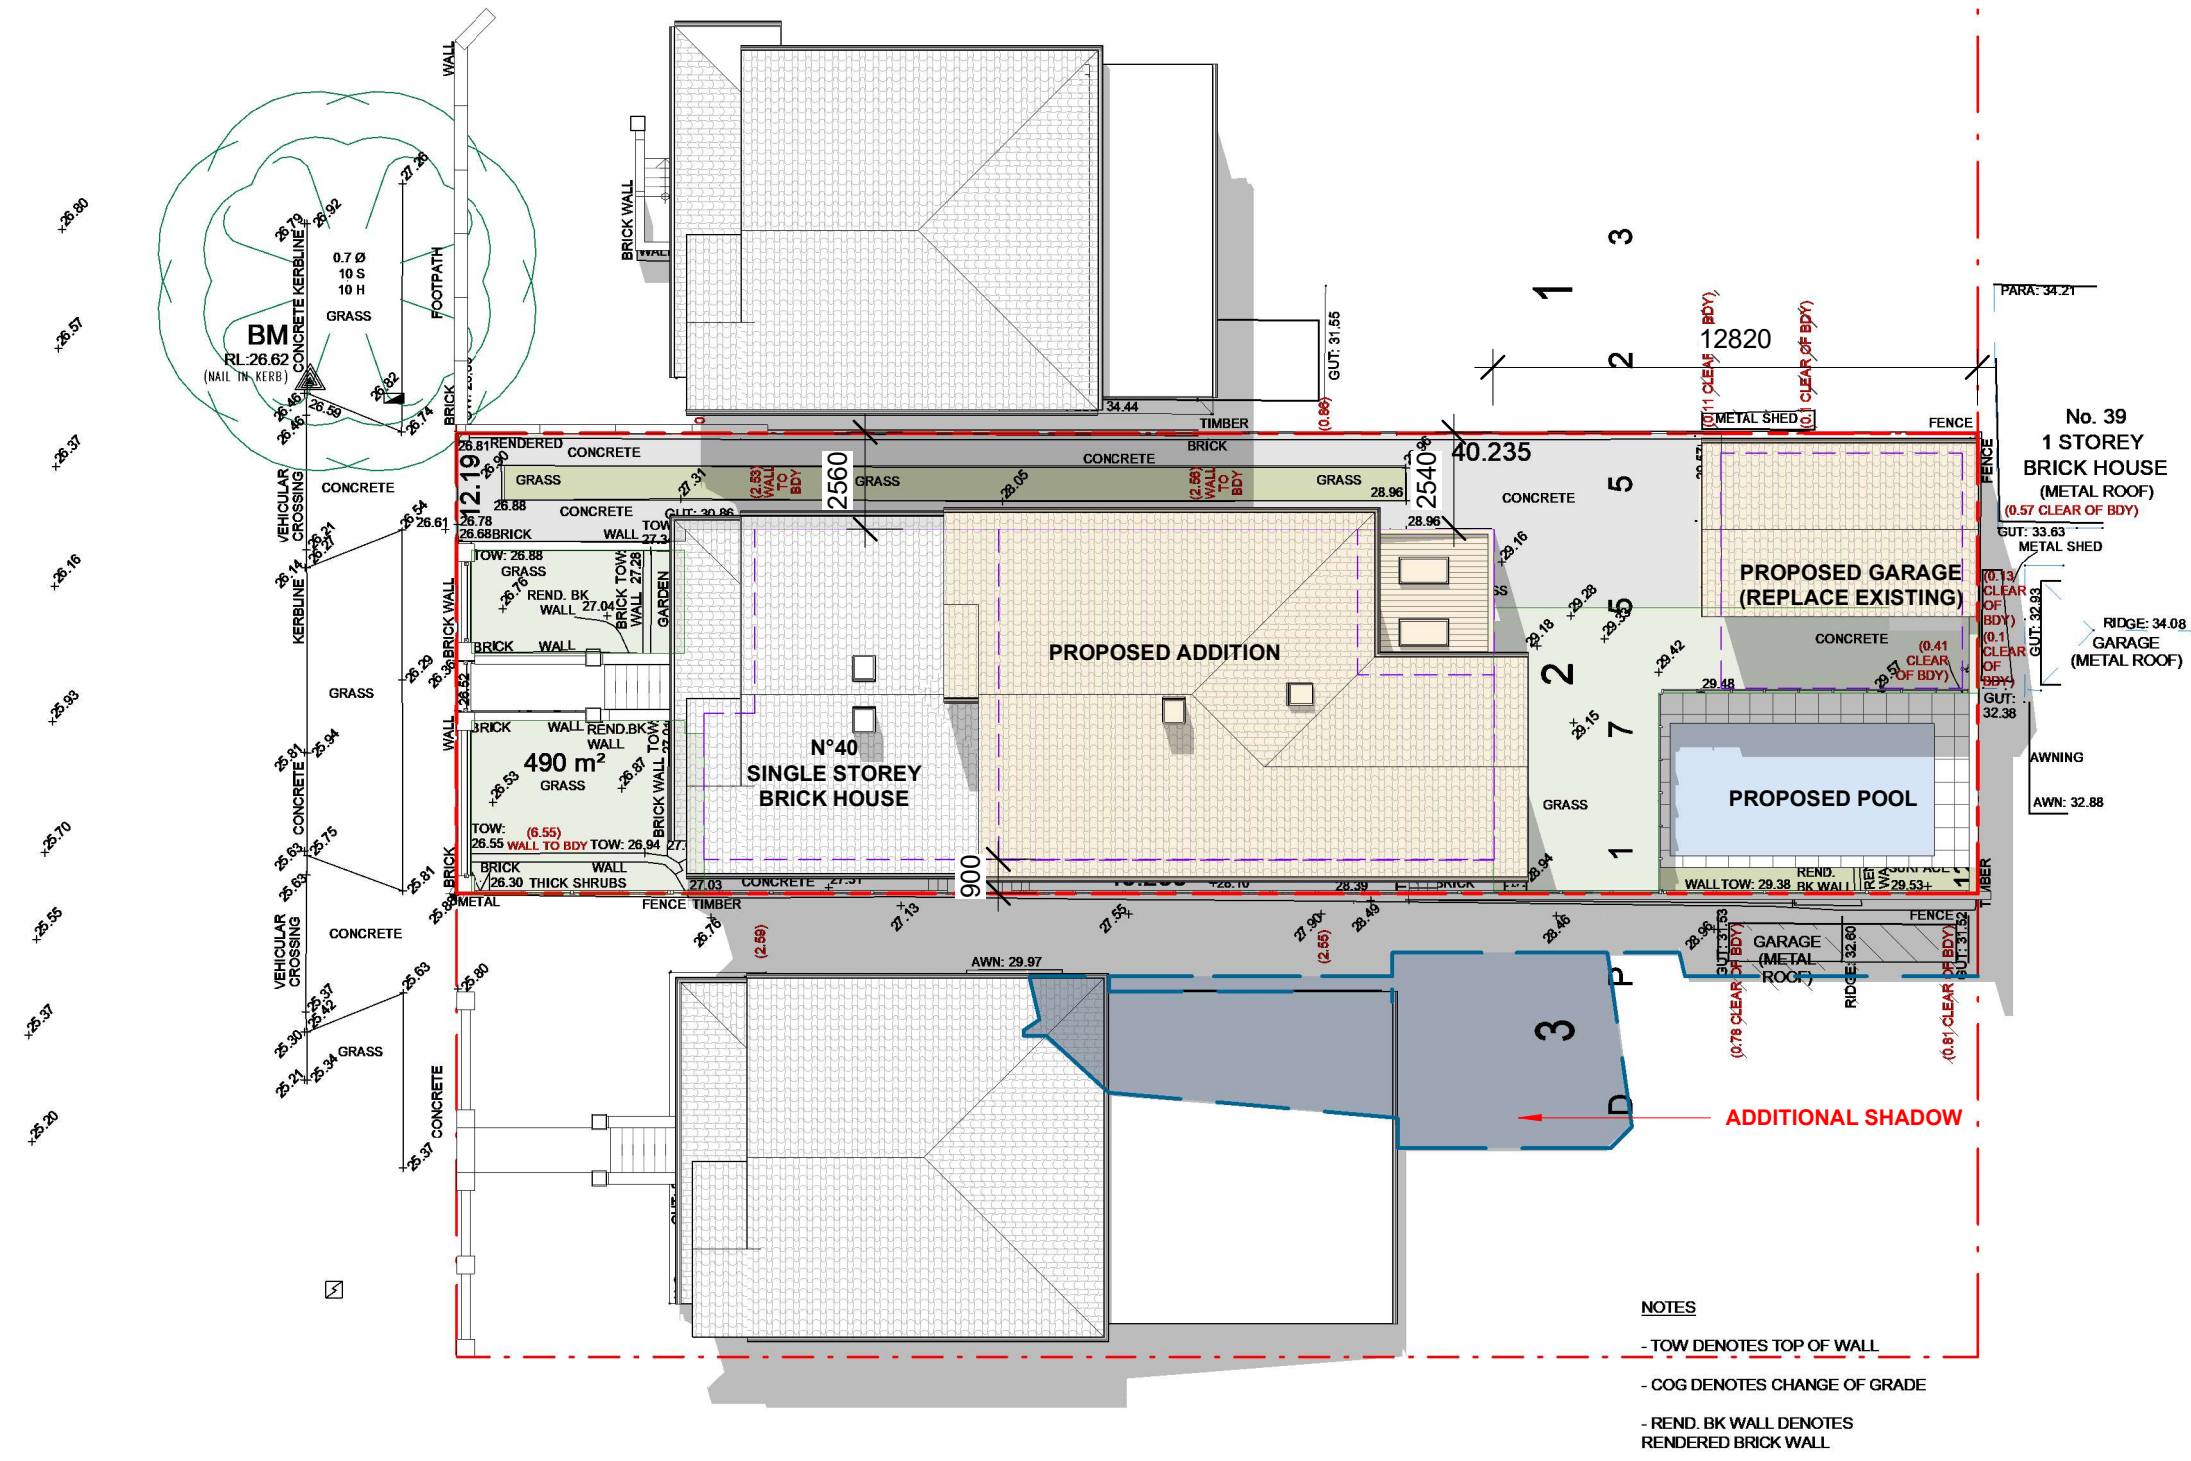

1 SHADOW DIAGRAM 21.06 12PM  
A2.01 1 : 200

HOUSE TO  
home  
FINISHES


t: 02 8378 2811  
w: H2HFINISHES.COM.AU  
a: 32 THE STRAND,  
CROYDON 2132 NSW

cvma architects  
ARCHITECTURE • INTERIORS  
NOMINATED ARCHITECT ALEXANDRE CHOUGAM ARN No7196

| ISSUE | REVISIONS | DATE       |
|-------|-----------|------------|
| A     | DA ISSUE  | 19/12/2022 |
| B     | DA ISSUE  | 21/12/2022 |
|       |           |            |
|       |           |            |
|       |           |            |

|   |                                 |
|---|---------------------------------|
| DRAWING TITLE   | SHADOW DIAGRAM 21.06 12PM       |
| PROJECT   | ALTERATIONS AND ADDITIONS       |
| ADDRESS   | 40 HAY STREET, CROYDON PARK NSW |
| DO NOT SCALE FROM THESE DRAWINGS use given dimensions. Contractor/ Builder is to check all dimensions on site prior to commencement of shop drawings or fabrication. Any discrepancies are to be referred to the architect/ designer prior to commencement of work. This drawing is to be used in accordance with its "purpose of issue" only. No responsibility will be accepted for the improper use of this drawing. Architectural drawings indicate design intent only. Builder is to ensure that all construction is in accordance with all relevant Australian Standards, legislation, policies, Building Code of Australia, Development Consent and any other council or certifier's requirements. This set of drawings does not include all possible construction details and the builder is required to complete the design where the information is not available. Please contact the architect in case of doubt. |                                 |

|                   |            |
|-------------------|------------|
| DRAWN/DESIGNED BY | AC         |
| CHECKED BY        | AC         |
| SCALE             | 1 : 200@A3 |
| JOB NO            | HTH2208    |
| DRAWING NO        | A4.03 B    |

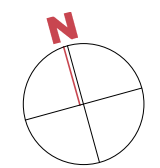




STREET

HAY

+26.90  
+26.57  
+26.37  
+26.16  
+26.93  
+26.70  
+26.55  
+26.37  
+26.20

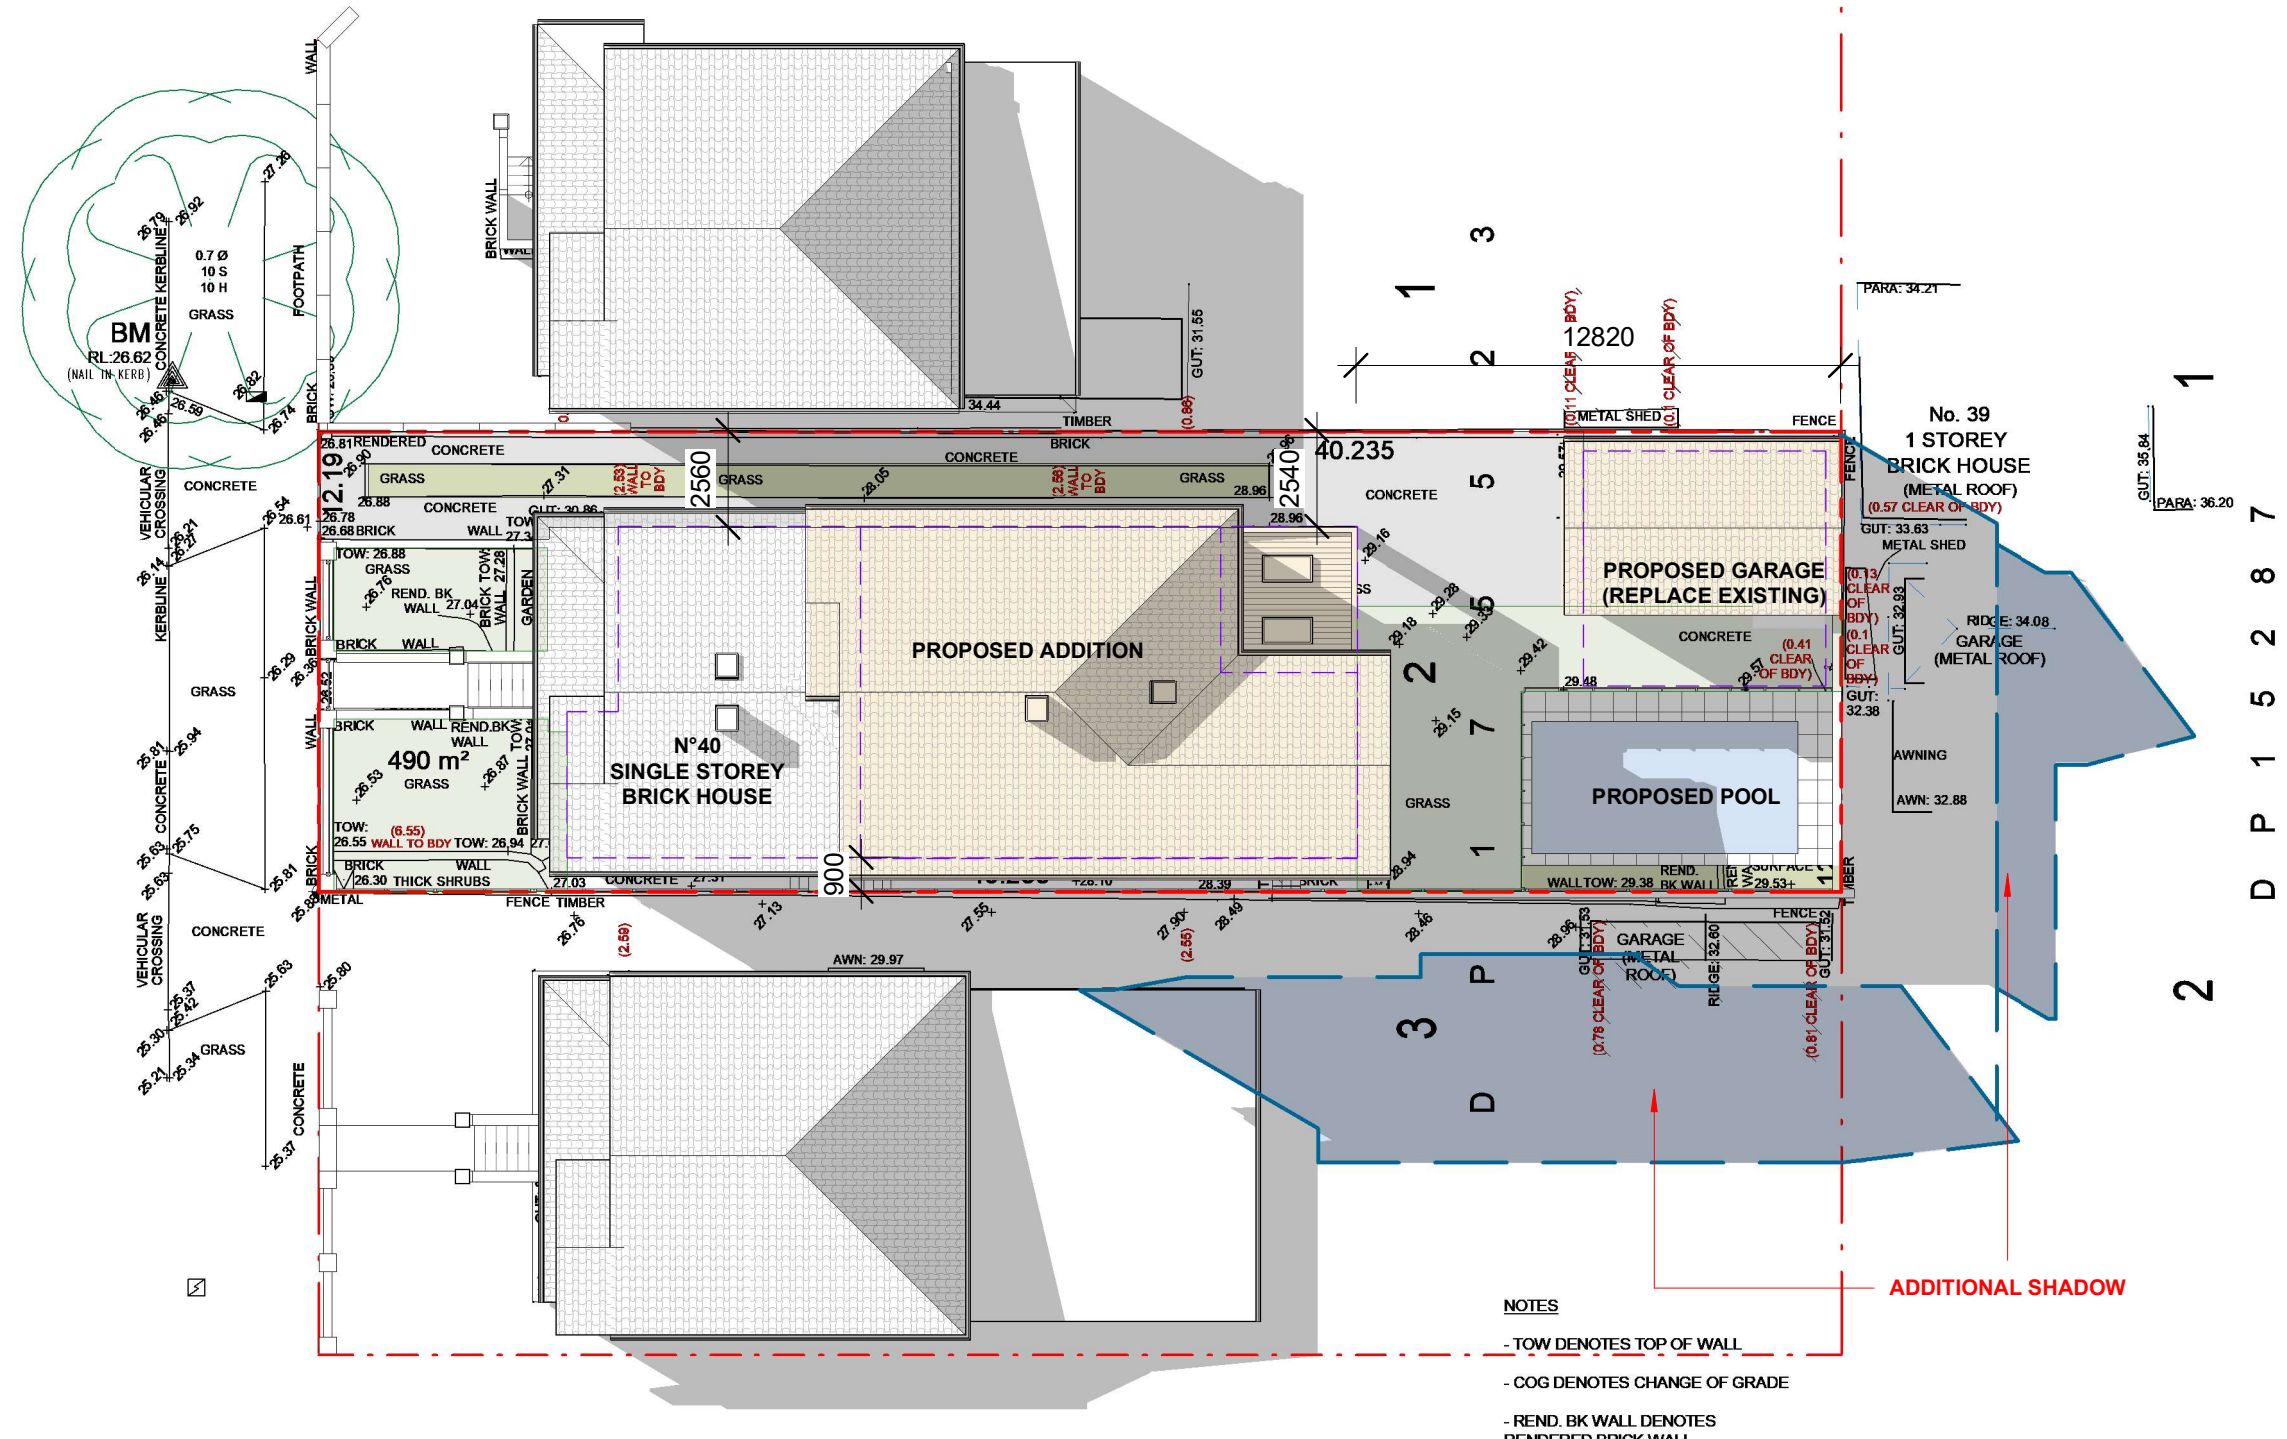


1 SHADOW DIAGRAM 21.06 3PM  
A2.01 1 : 200


| ISSUE | REVISIONS | DATE       |
|-------|-----------|------------|
| A     | DA ISSUE  | 19/12/2022 |
| B     | DA ISSUE  | 21/12/2022 |
|       |           |            |
|       |           |            |
|       |           |            |

|   |                                 |
|---|---------------------------------|
| DRAWING TITLE   | SHADOW DIAGRAM 21.06 3PM        |
| PROJECT   | ALTERATIONS AND ADDITIONS       |
| ADDRESS   | 40 HAY STREET, CROYDON PARK NSW |
| DO NOT SCALE FROM THESE DRAWINGS use given dimensions. Contractor/ Builder is to check all dimensions on site prior to commencement of shop drawings or fabrication. Any discrepancies are to be referred to the architect/ designer prior to commencement of work. This drawing is to be used in accordance with its "purpose of issue" only. No responsibility will be accepted for the improper use of this drawing. Architectural drawings indicate design intent only. Builder is to ensure that all construction is in accordance with all relevant Australian Standards, legislation, policies, Building Code of Australia, Development Consent and any other council or certifier's requirements. This set of drawings does not include all possible construction details and the builder is required to complete the design where the information is not available. Please contact the architect in case of doubt. |                                 |

|                   |            |
|-------------------|------------|
| DRAWN/DESIGNED BY | AC         |
| CHECKED BY        | AC         |
| SCALE             | 1 : 200@A3 |
| JOB NO            | HTH2208    |
| DRAWING NO        | A4.04 B    |

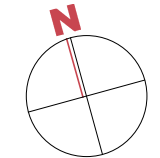



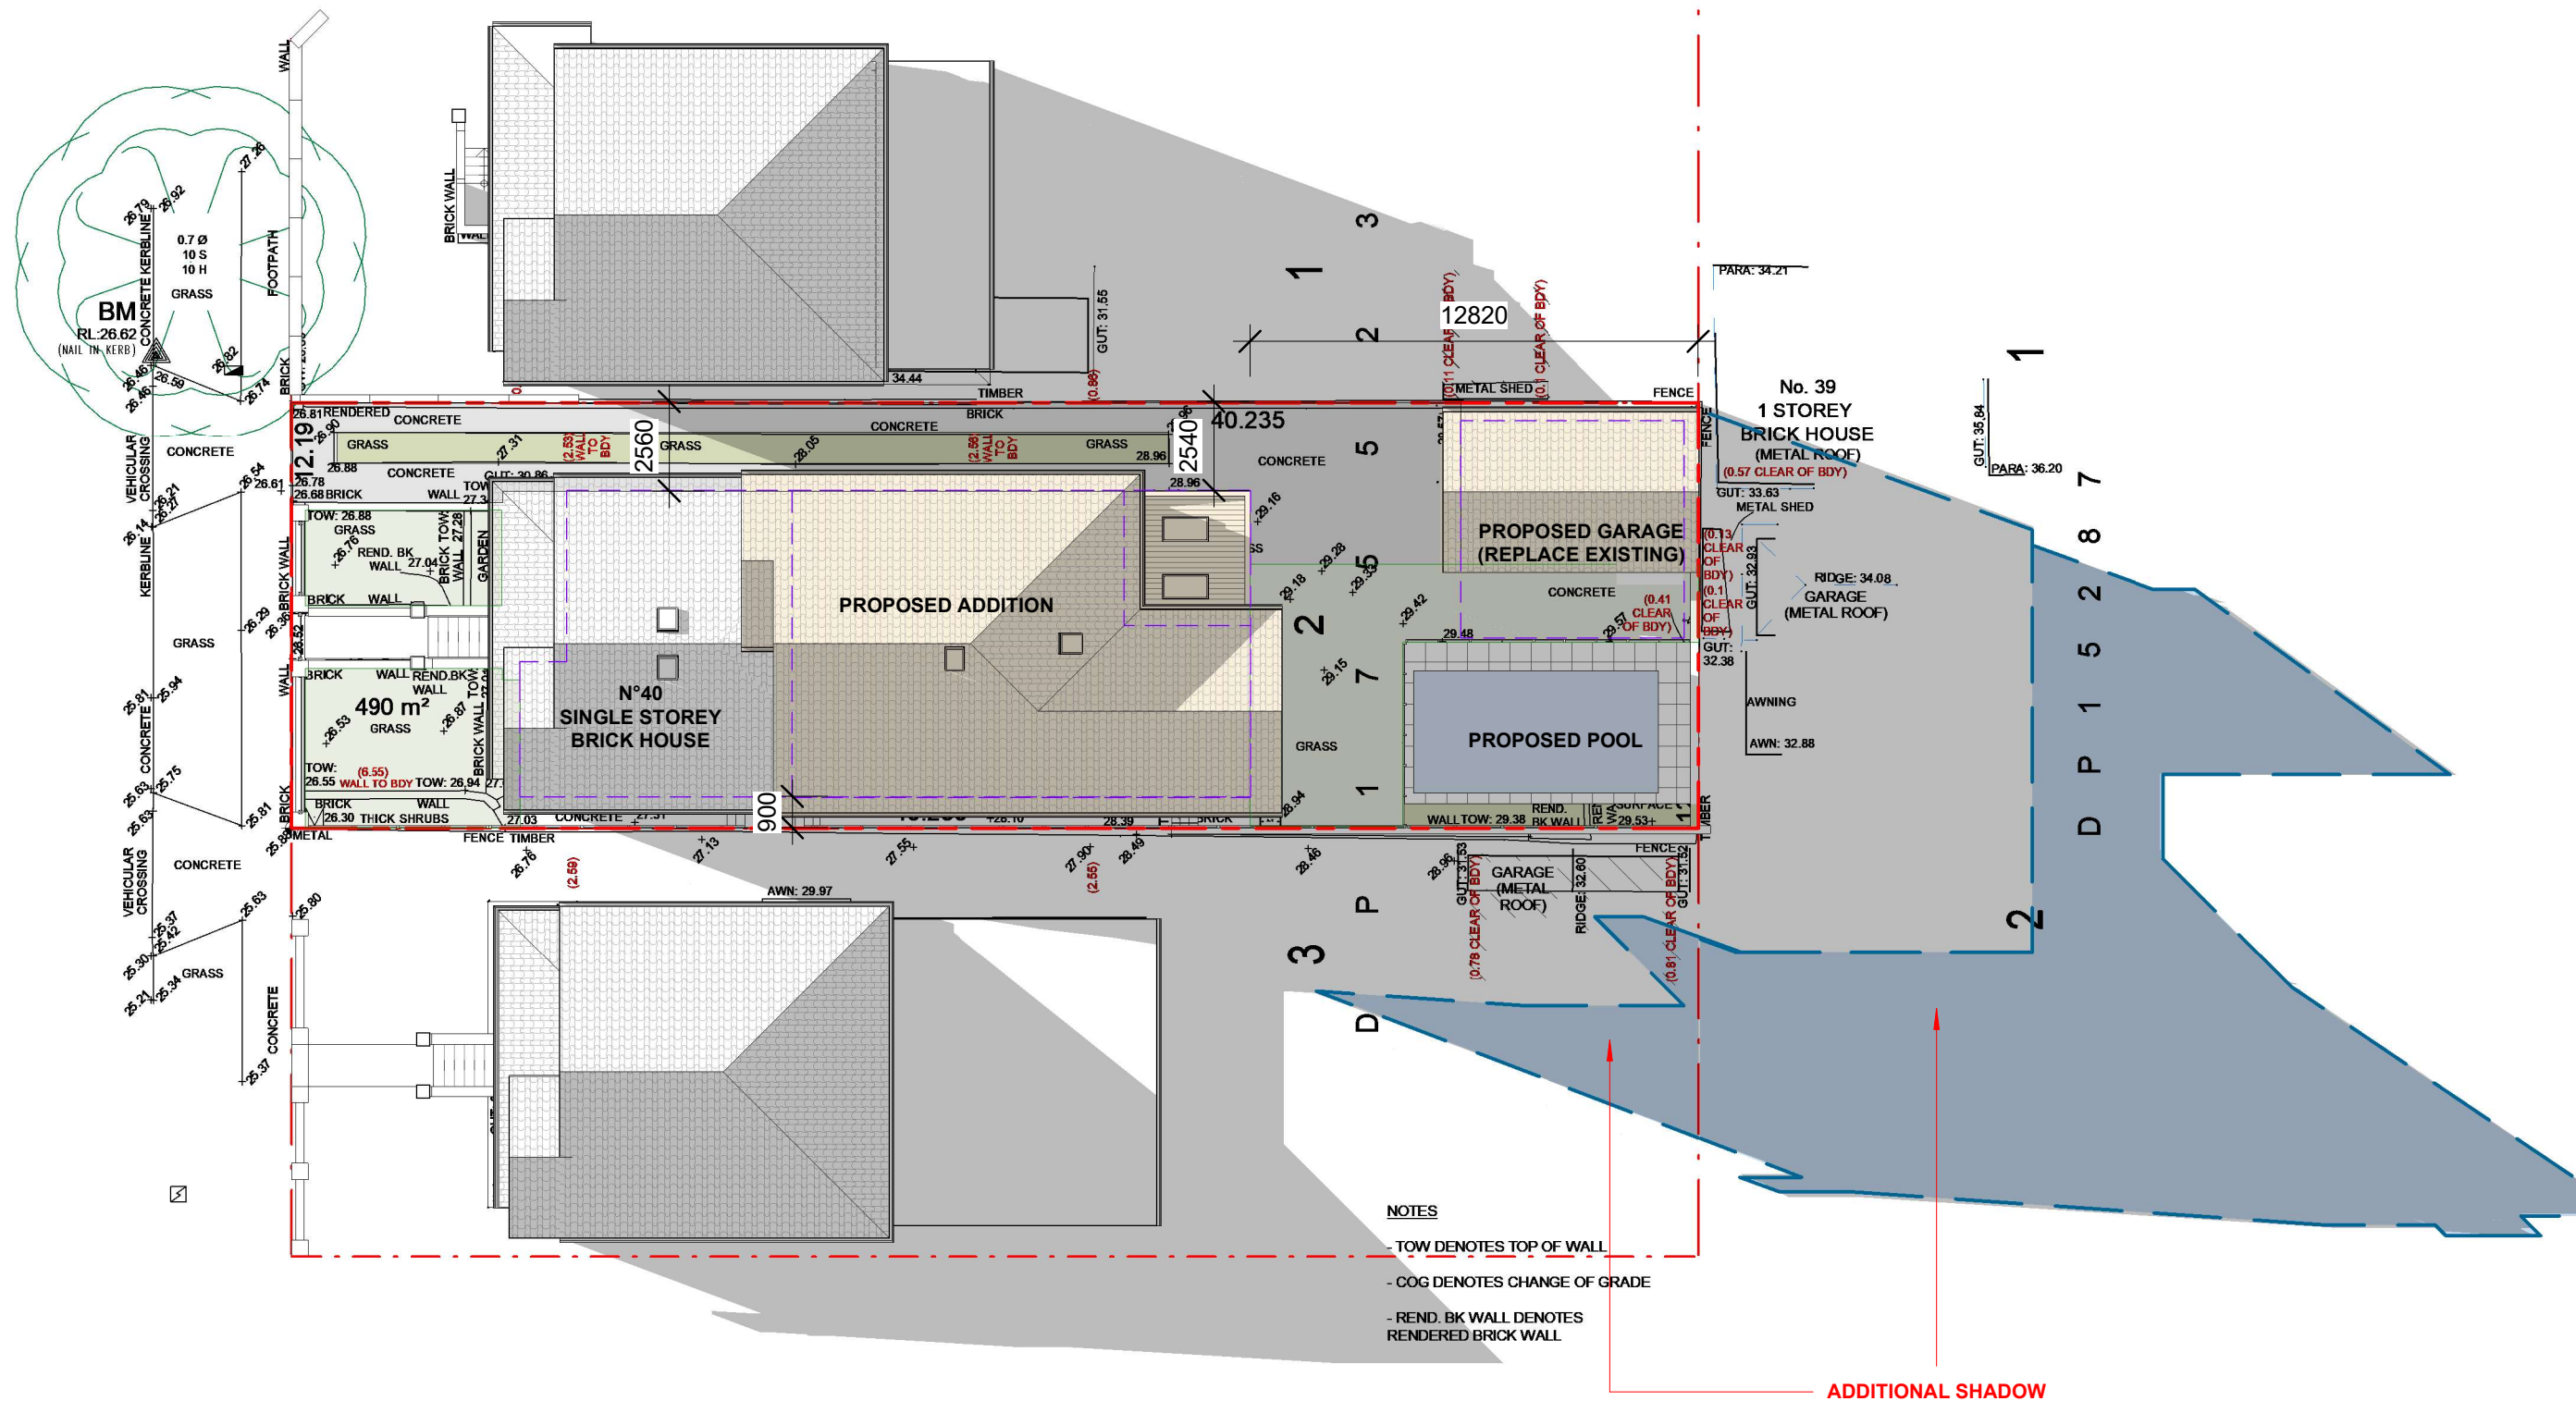

- NOTES
- TOW DENOTES TOP OF WALL
  - COG DENOTES CHANGE OF GRADE
  - REND. BK WALL DENOTES RENDERED BRICK WALL

1 SHADOW DIAGRAM 21.06 4PM  
A2.01 1 : 200

HOUSE TO  
home  
FINISHES

t: 02 8378 2811  
w: H2HFINISHES.COM.AU  
a: 32 THE STRAND,  
CROYDON 2132 NSW

cvma architects  
ARCHITECTURE • INTERIORS  
NOMINATED ARCHITECT ALEXANDRE CHOUGAM ARN No7196

ISSUE REVISIONS DATE

|   |          |            |
|---|----------|------------|
| A | DA ISSUE | 21/12/2022 |
|   |          |            |
|   |          |            |
|   |          |            |
|   |          |            |

DRAWING TITLE SHADOW DIAGRAM 21. 06 4PM  
PROJECT ALTERATIONS AND ADDITIONS  
ADDRESS 40 HAY STREET, CROYDON PARK NSW

DO NOT SCALE FROM THESE DRAWINGS use given dimensions. Contractor/ Builder is to check all dimensions on site prior to commencement of shop drawings or fabrication. Any discrepancies are to be referred to the architect/ designer prior to commencement of work. This drawing is to be used in accordance with its "purpose of issue" only. No responsibility will be accepted for the improper use of this drawing. Architectural drawings indicate design intent only. Builder is to ensure that all construction is in accordance with all relevant Australian Standards, legislation, policies, Building Code of Australia, Development Consent and any other council or certifier's requirements. This set of drawings does not include all possible construction details and the builder is required to complete the design where the information is not available. Please contact the architect in case of doubt.

DRAWN/DESIGNED BY AC  
CHECKED BY AC  
SCALE 1 : 200@A3  
JOB NO HTH2208  
DRAWING NO A4.05 A

