


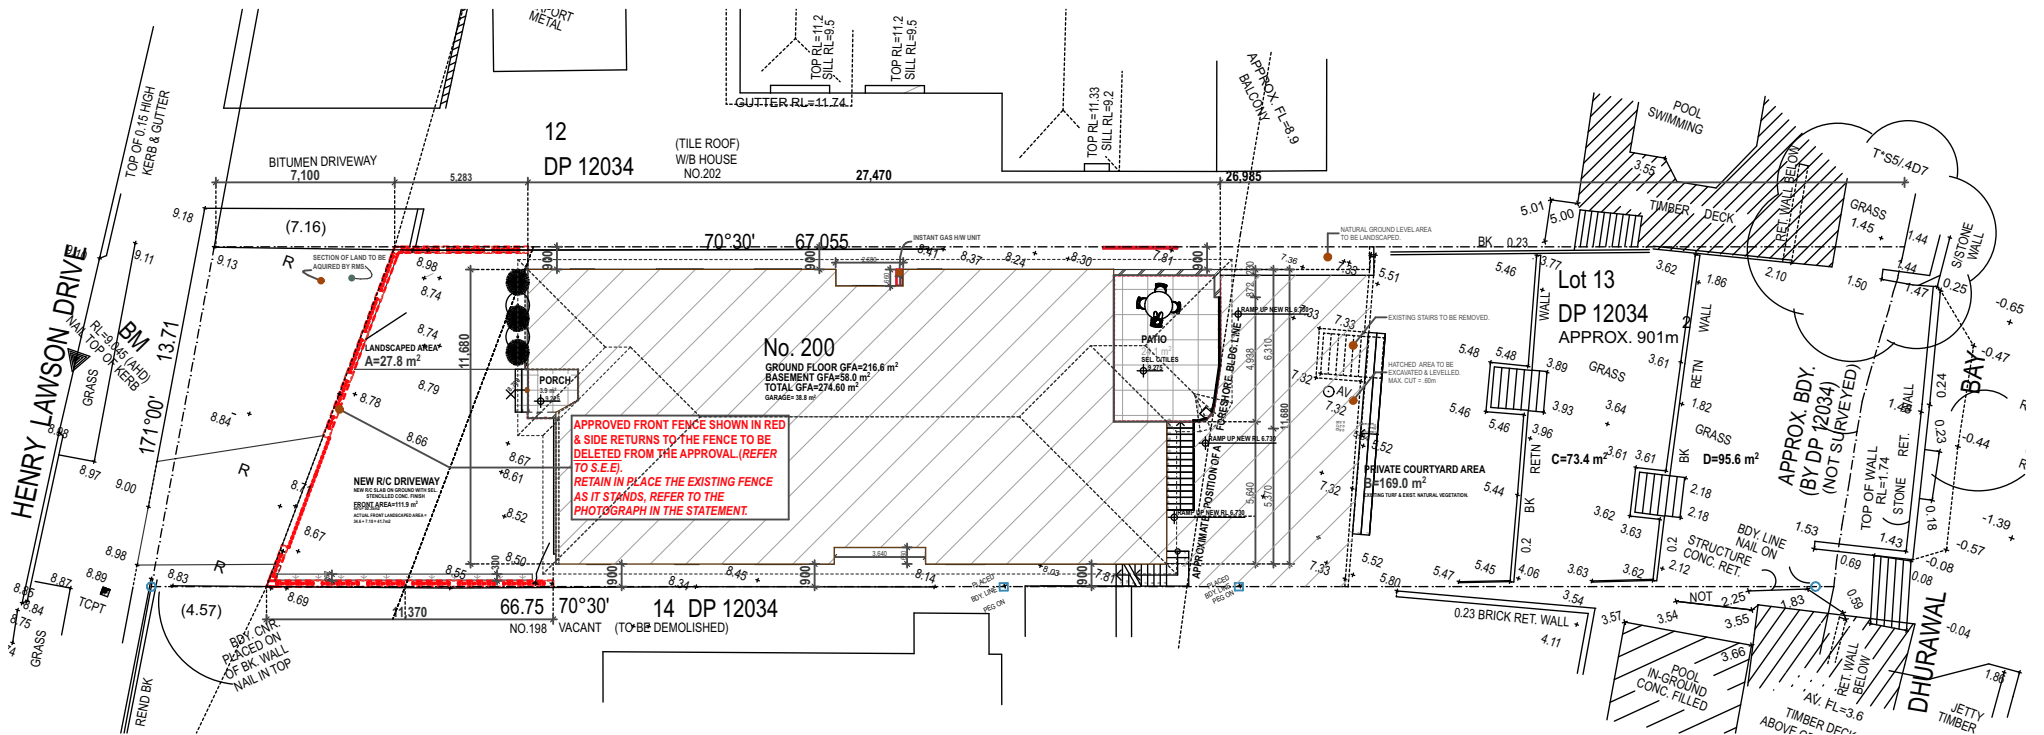

**PROPOSED SITE PLAN 1:300**