

No. 48



No. 50




No. 52



1 STREETScape VIEW

CHASELING STREET

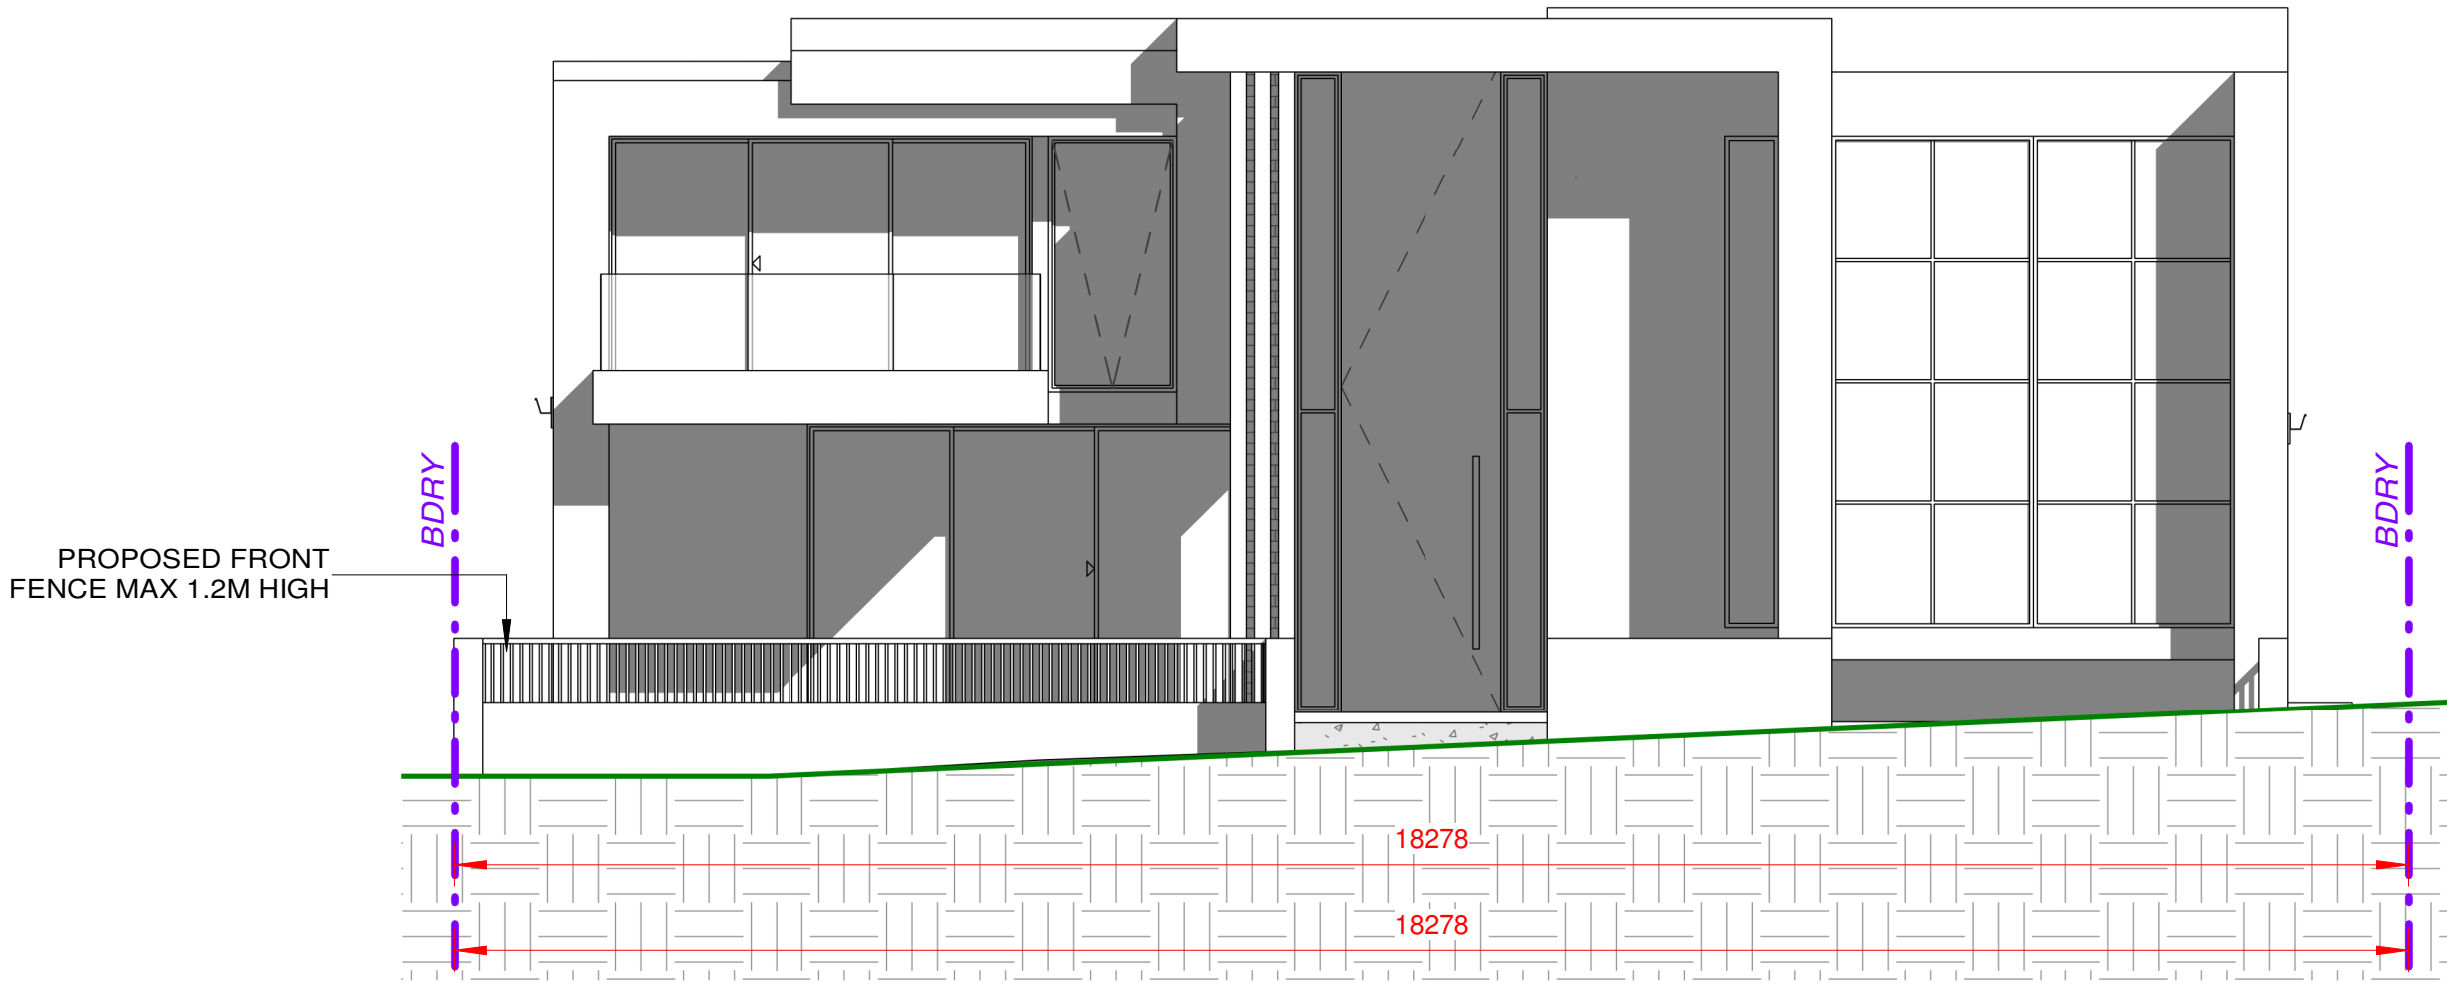

2 FRONT FENCE ELEVATION
1 : 100