


GENERAL NOTES:

NO CHANGES PROPOSED TO THE SITE OR BUILDING.
ALL LANDSCAPING AND HARD STAND AREAS ARE TO REMAIN AS EXISTING.
ALL STORMWATER WILL REMAIN AS EXISTING WITH NO CHANGES PROPOSED.
ALL DIMENSIONS AND SIZES SHOWN ON THIS PLAN WERE MEASURED ON SITE AND WERE ARE NOT SHOWN TO BE COMPLETELY ACCURATE. ALL SITE DETAILS AND SIZES ARE ALSO SHOWN TO BE NOT COMPLETELY ACCURATE.
CHANGE OF USE REQUIRED TO CONVERT USE FROM RESIDENTIAL TO HOME BUSINESS

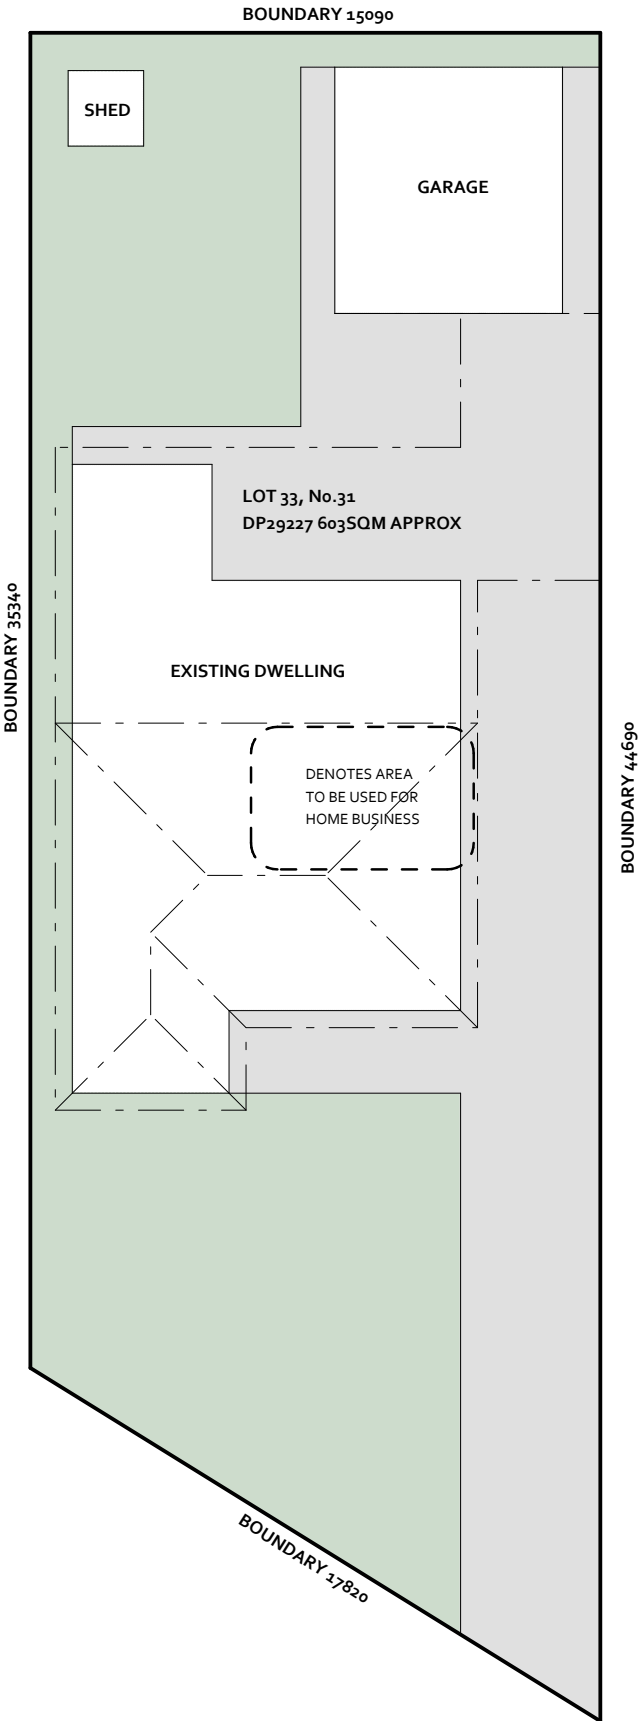


SITE PLANS 1:200 @A3

NO CHANGES PROPOSED TO THE BUILDING.
NO CHANGES PROPOSED TO THE SITE.

ALL DIMENSIONS, WALL AND WINDOW LOCATIONS ARE APPROXIMATE.

EXISTING SOFT LANDSCAPING
TO REMAIN

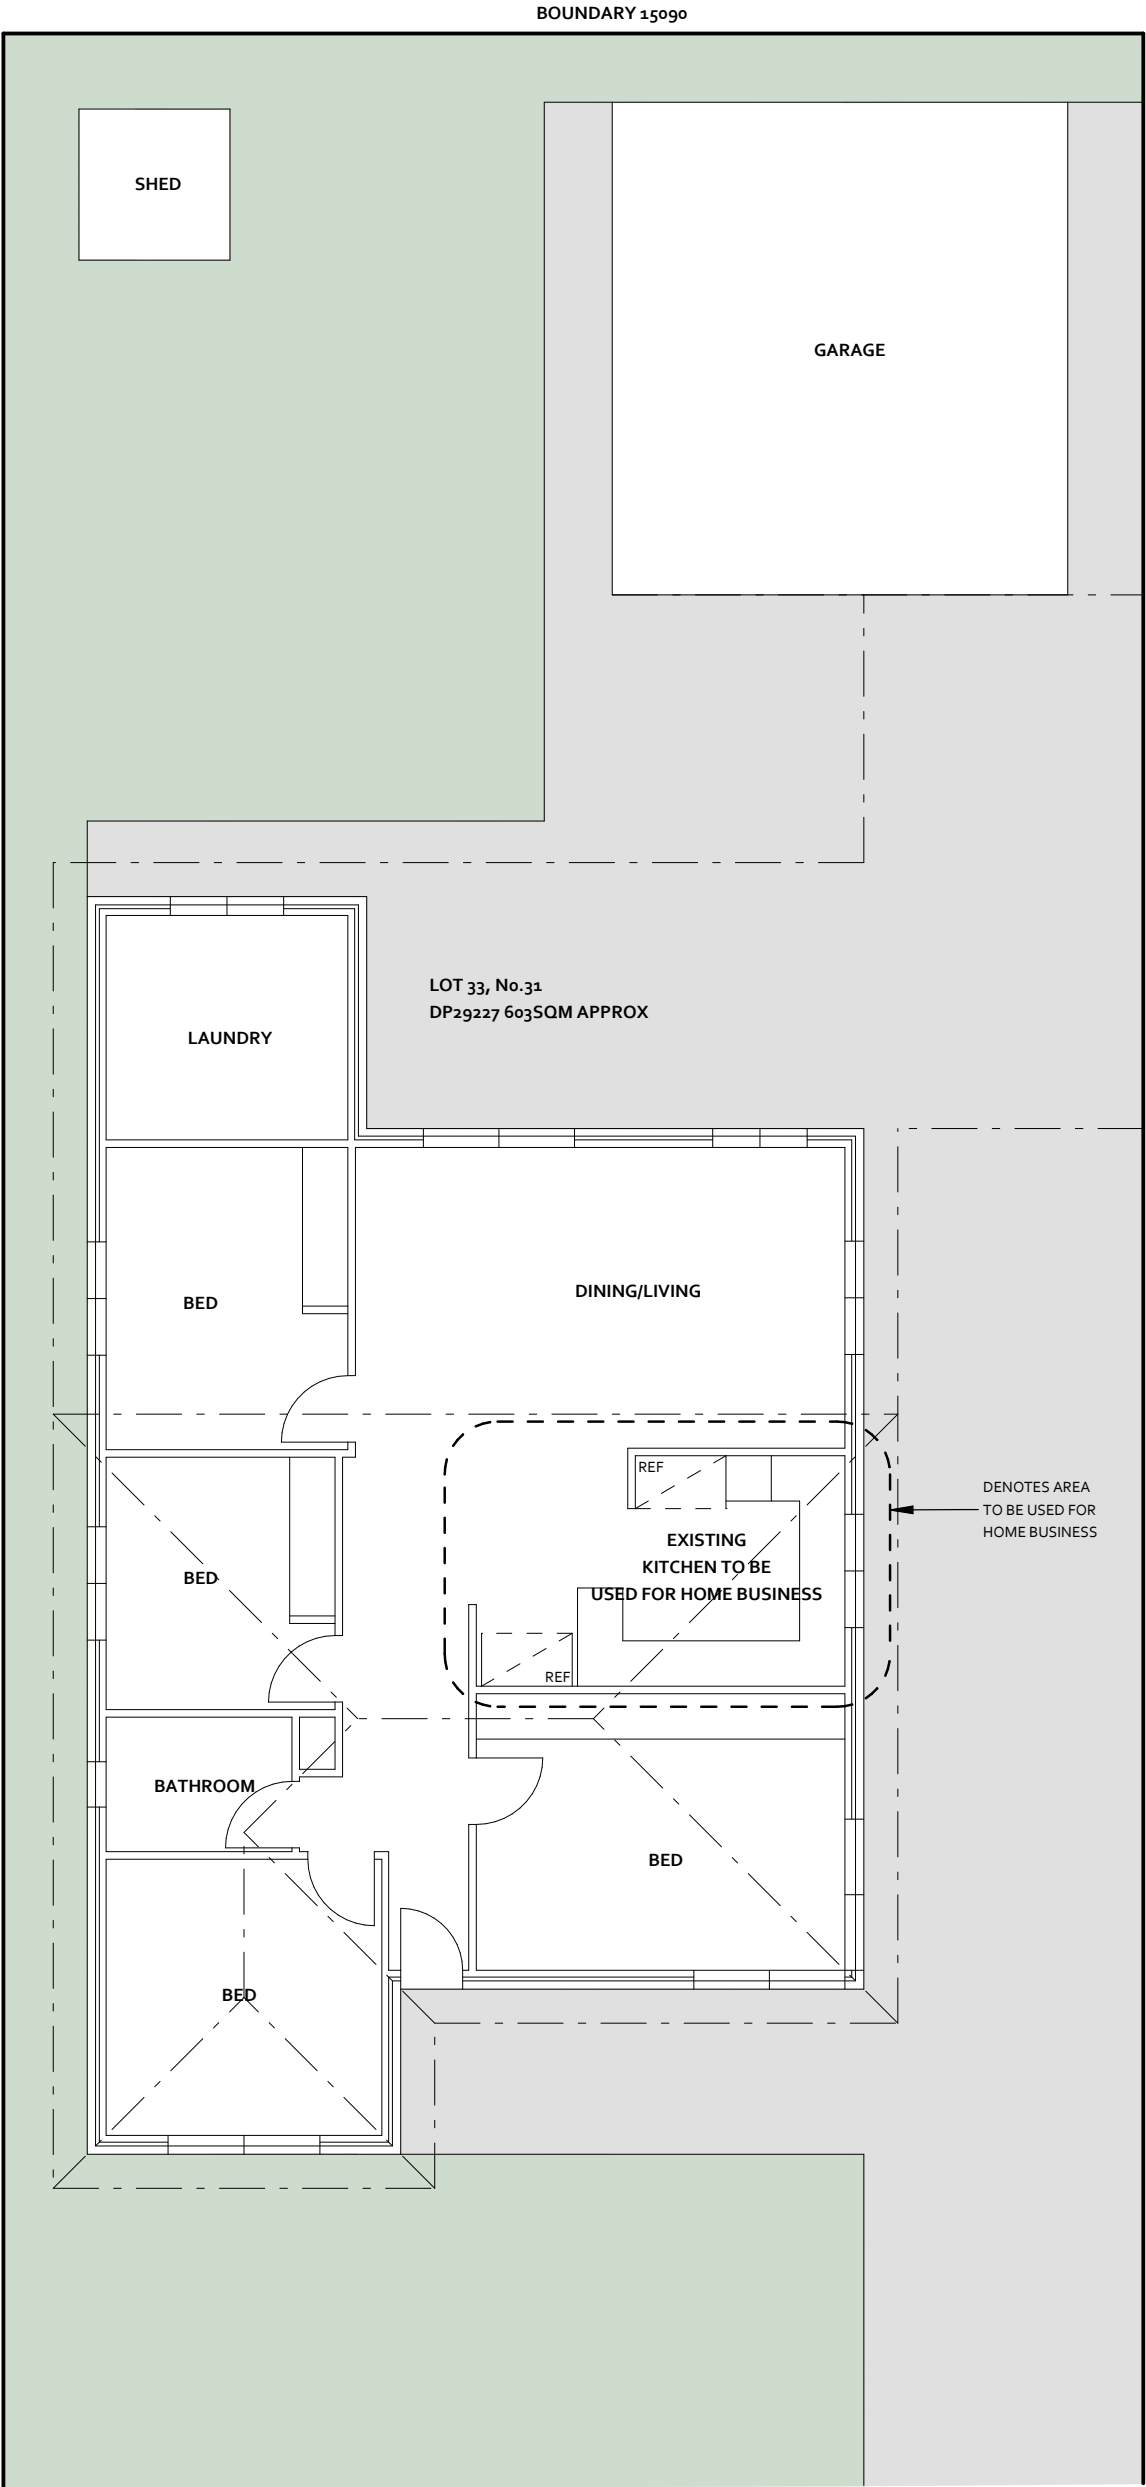

GROUND FLOOR PLANS 1:100 @A3

DENOTES AREA
TO BE USED FOR
HOME BUSINESS