


SECTION 4.55 - MODIFICATION TO THE APPROVED DA REDUCTION OF THE SHOP AREA

LOT 1/ DP 517342 - NO.216-218 THE BOULEVARDE, PUNCHBOWL NSW 2196




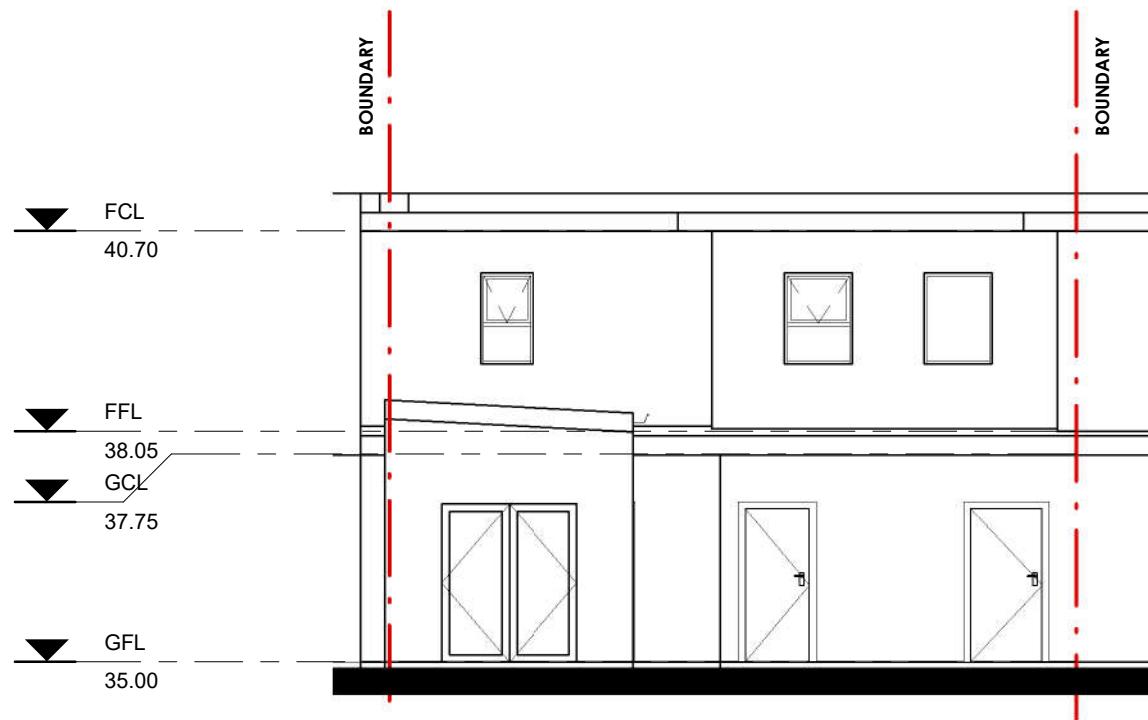


② PREVIOUSLY APPROVED SOUTHEAST ELEVATION - UNCHANGED
1 : 100



① PREVIOUSLY APPROVED NORTHWEST ELEVATION - UNCHANGED
1 : 100

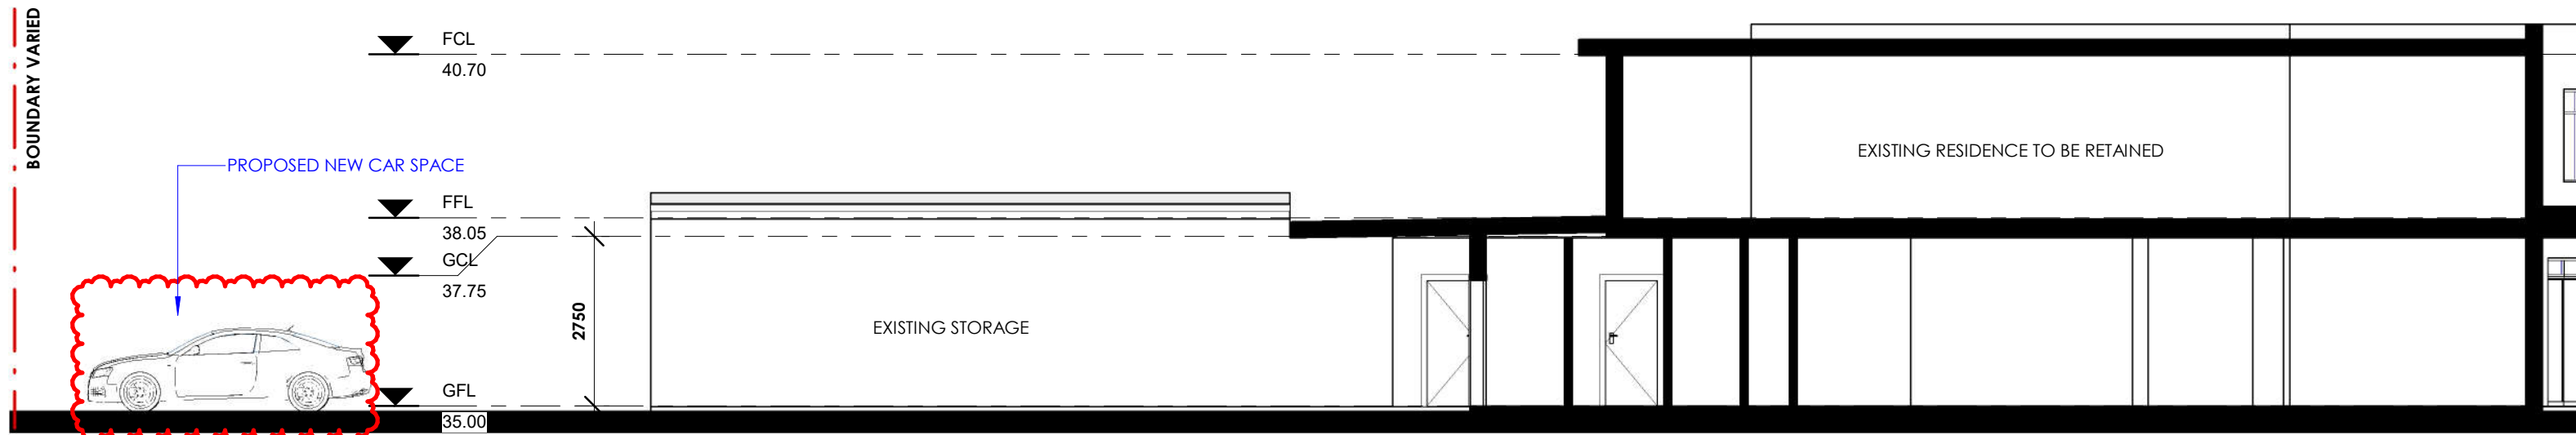

① SECTION 1-1
1 : 100

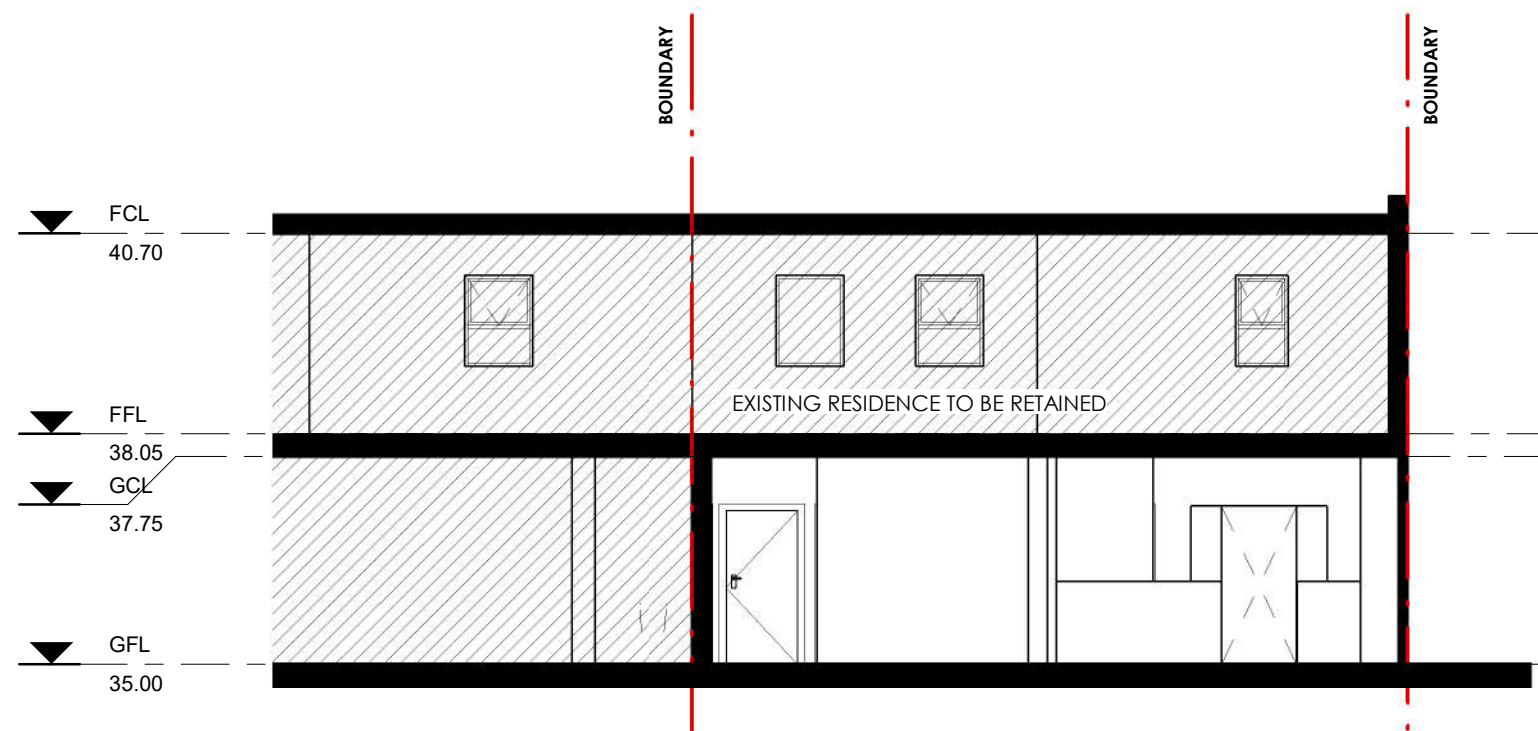

② PROPOSED SECTION 2-2
1 : 100