


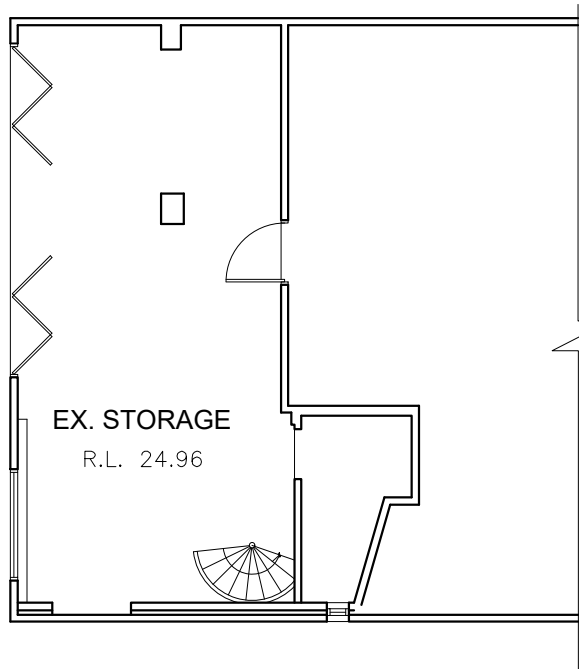

EXISTING LGF PLAN

NOTE:
VERIFY ALL DIMENSIONS WITH
ACTUAL JOB SIZES AND
MODIFY WHERE NECESSARY
BEFORE COMMENCING SITE WORK
OR SHOP FABRICATION.

N°	DATE	REVISION
A	13/02/2023	for DA

PROPOSED ALTERATIONS
& ADDITIONS TO AN
EXISTING HOUSE

at
808 HENRY LAWSON DRIVE
PICNIC POINT
NSW 2213
(Lot 6 in DP 607372)
(City of Canterbury Bankstown Council)


for
MR. M. & MRS. B. WALKER

DRAWING TITLE

EXISTING LGF & GF PLAN

**ROBERT LEE ARCHITECTS
PTY LTD**
ABN 25 000 971 488
CAMBRIDGE HOUSE
2 ROSE STREET HURSTVILLE
NSW 2220
TELEPHONE: (02) 9570 1644
FACSIMILE: (02) 9570 3034

SHEET SIZE	A3	SCALE	1:100
DATE	Feb 2023	DRG No.	DA - 3A
DRAWN BY	Fang Zhou		

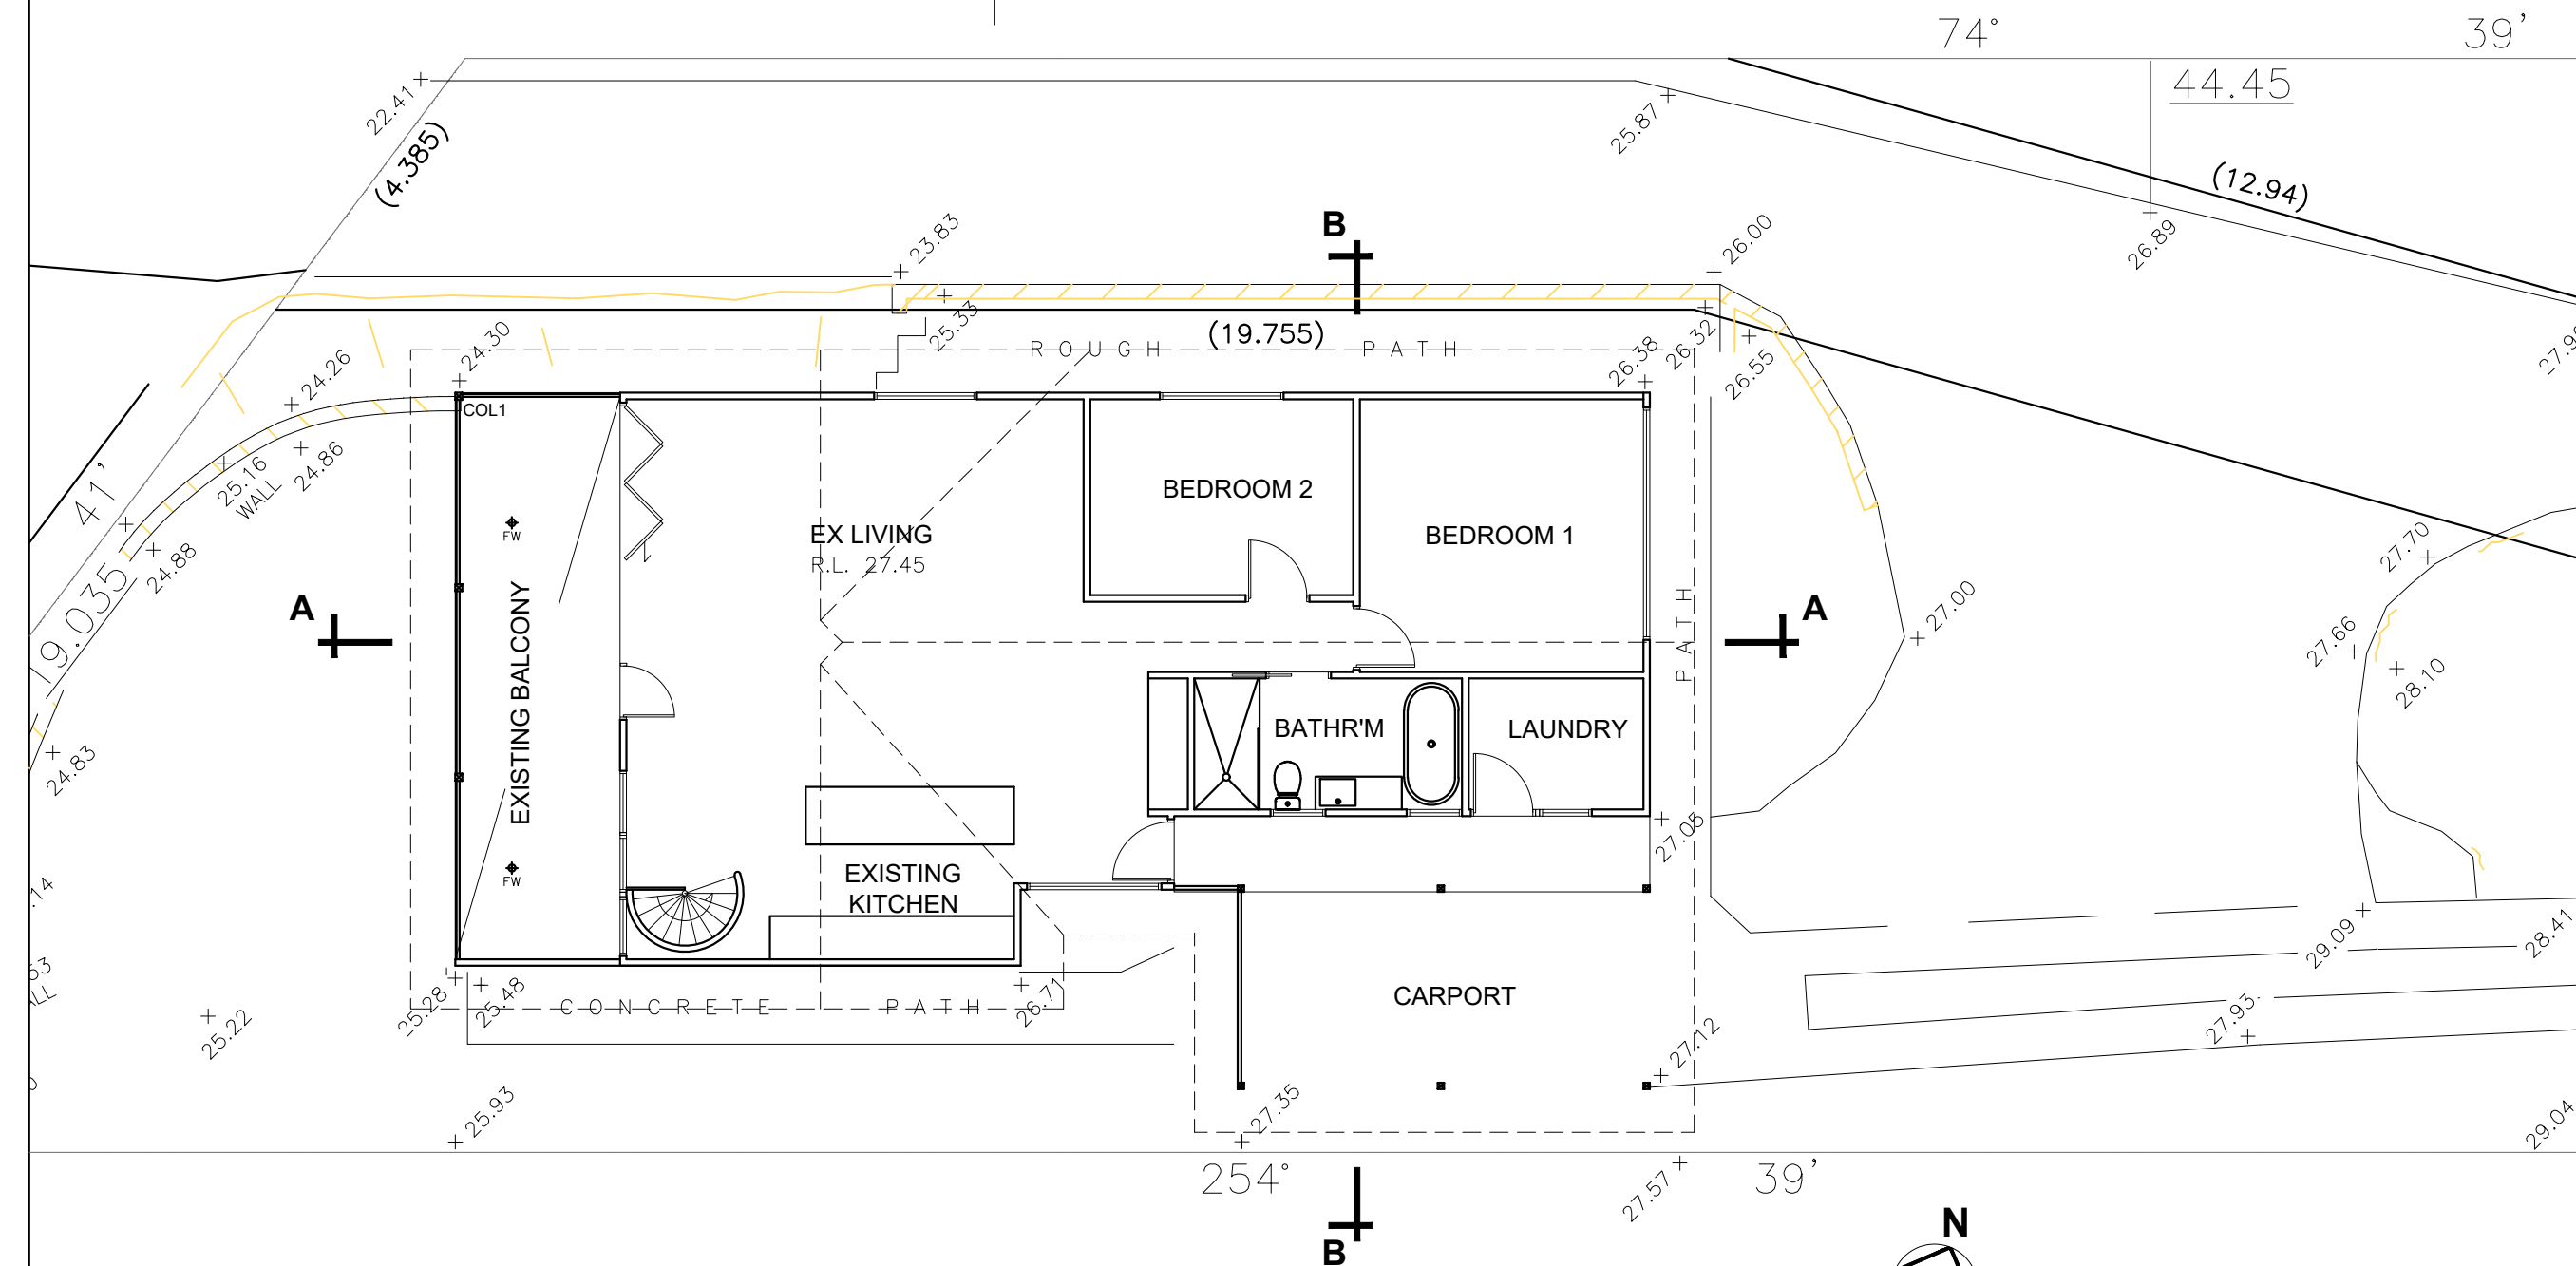

EXISTING GF PLAN