

NOTE:

VERIFY ALL DIMENSIONS WITH
ACTUAL JOB SIZES AND
MODIFY WHERE NECESSARY
BEFORE COMMENCING SITE WORK
OR SHOP FABRICATION.

N°	DATE	REVISION
A	13/02/2023	for DA

**PROPOSED ALTERATIONS
& ADDITIONS TO AN
EXISTING HOUSE**

at
808 HENRY LAWSON DRIVE
PICNIC POINT
NSW 2213
(Lot 6 in DP 607372)
(City of Canterbury Bankstown Council)

for
MR. M. & MRS. B. WALKER

DRAWING TITLE


DEMOLITION PLAN

**ROBERT LEE ARCHITECTS
PTY LTD**
ABN 25 000 971 488

CAMBRIDGE HOUSE
2 ROSE STREET HURSTVILLE
NSW 2220

TELEPHONE: (02) 9570 1644
FACSIMILE: (02) 9570 3034

SHEET SIZE	A3	SCALE	1:100
DATE	Feb 2023	DRG No.	DA - 4A
DRAWN BY	Fang Zhou		

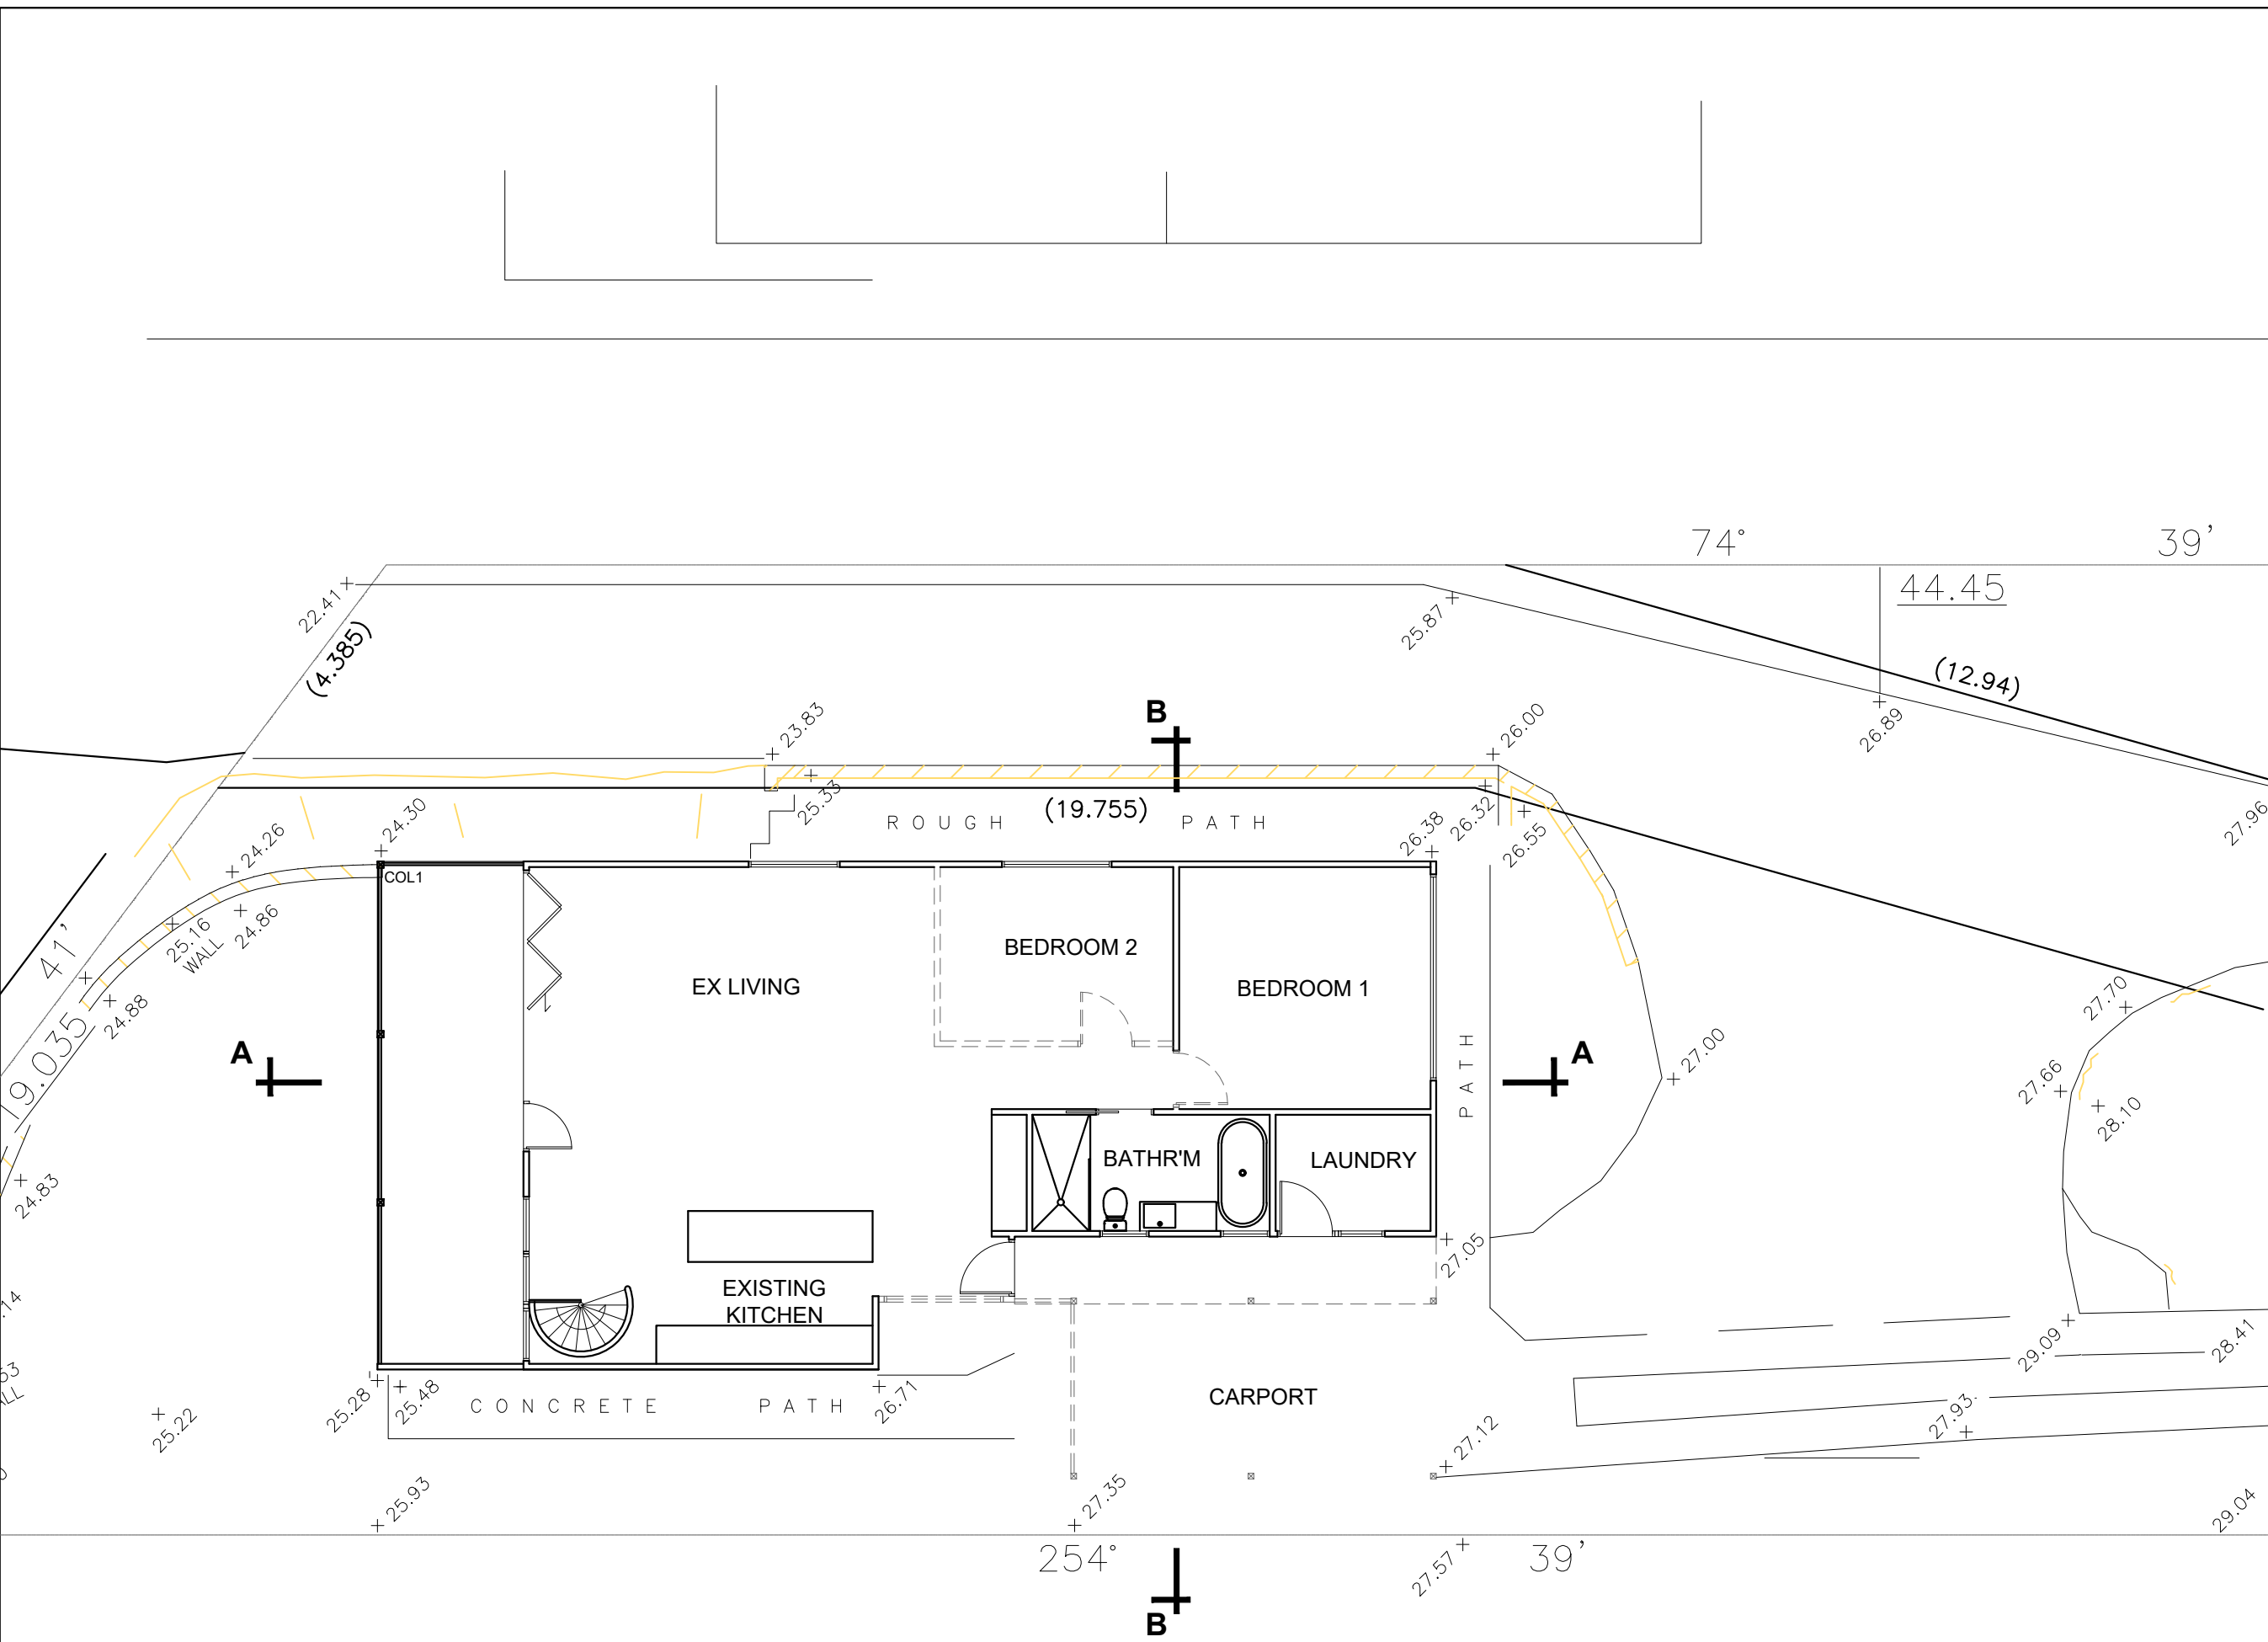

LEGEND:

===== EXISTING TIMBER FRAMED WALL
----- TIMBER FRAMED WALL TO BE DEMOLISHED



DEMOLITION PLAN