


VAIL RESORTS (PERISHER) TOM THUMB LEARNING AREA

CLM CiViL Project No. V276-2

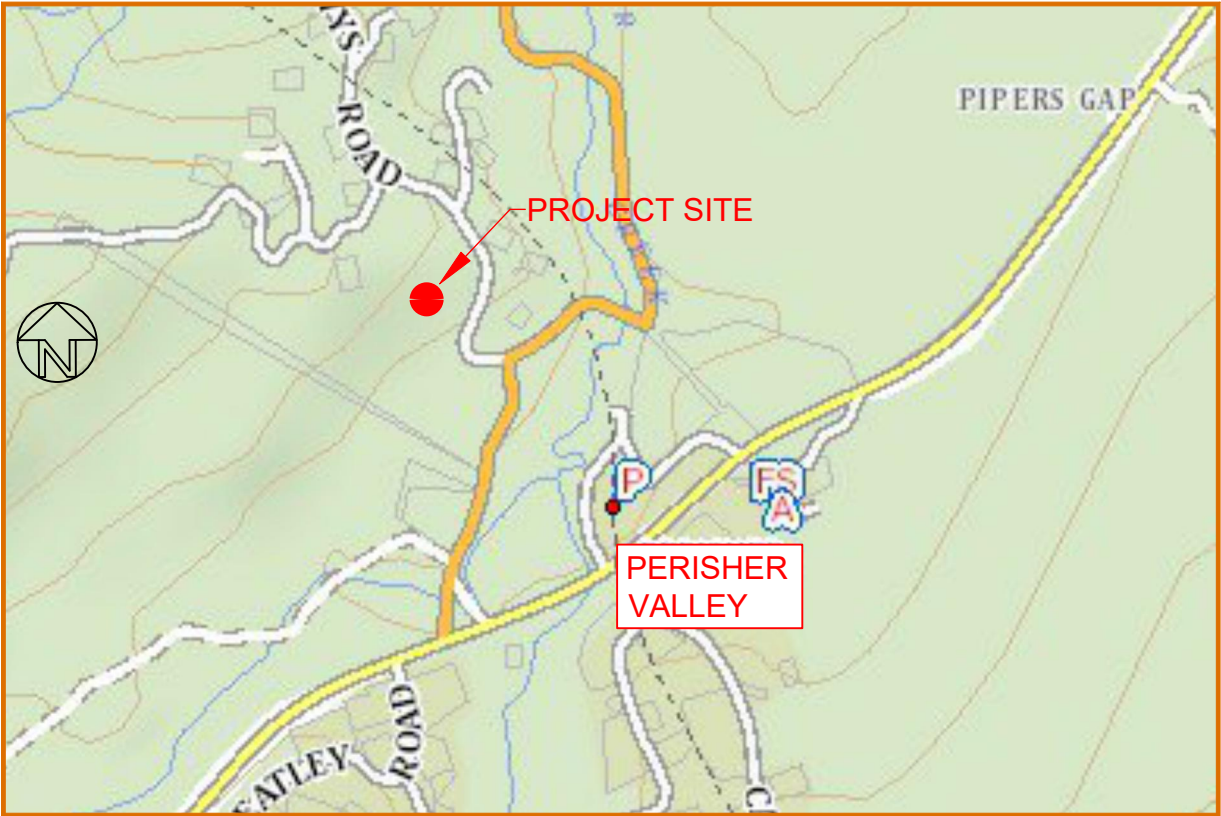

Locality Plan - Not to Scale

DRAWING LIST

Sheet No:	Description
1	Cover Sheet, Drawing List and Locality Plan
2	Plan View
3	Plan of Works
4	Earthworks Plan - Finished Surface
5	Earthworks Plan - Cut and Fill
6	Earthworks - Longitudinal Section
7	Earthworks - Cross Sections Sheet 1
8	Earthworks - Cross Sections Sheet 2
9	Earthworks - Existing Sewer Long Section



Rev	Date	Description
D	08/03/23	DA submission

Tom Thumb Learning Area

CLM CIVIL
CLM CIVIL Engineering
205 Bobundara Road
BERRIDALE NSW 2628
PH: 0427 886 623
E: greg@clmcivil.com.au

dabynepanning

perisher


Client: Vail Resorts (Perisher)			
Status: DA Submission			
Plan - Overall	Datum	Scale	Size
	MGA/AHD	NTS	A3
	Drawing Number	Sheet	Revision
	V276-2	1 of 9	D



GDA2020
AHD

Note:
This survey is for planning purposes using contour and aerial photography and should not be used for any other purposes other than its original intention. Contours and images have been obtained using GPS rectified drone technology.

Contour interval - Major 5m, Minor 1m
Aerial Image acquisition date: 7 November 2022

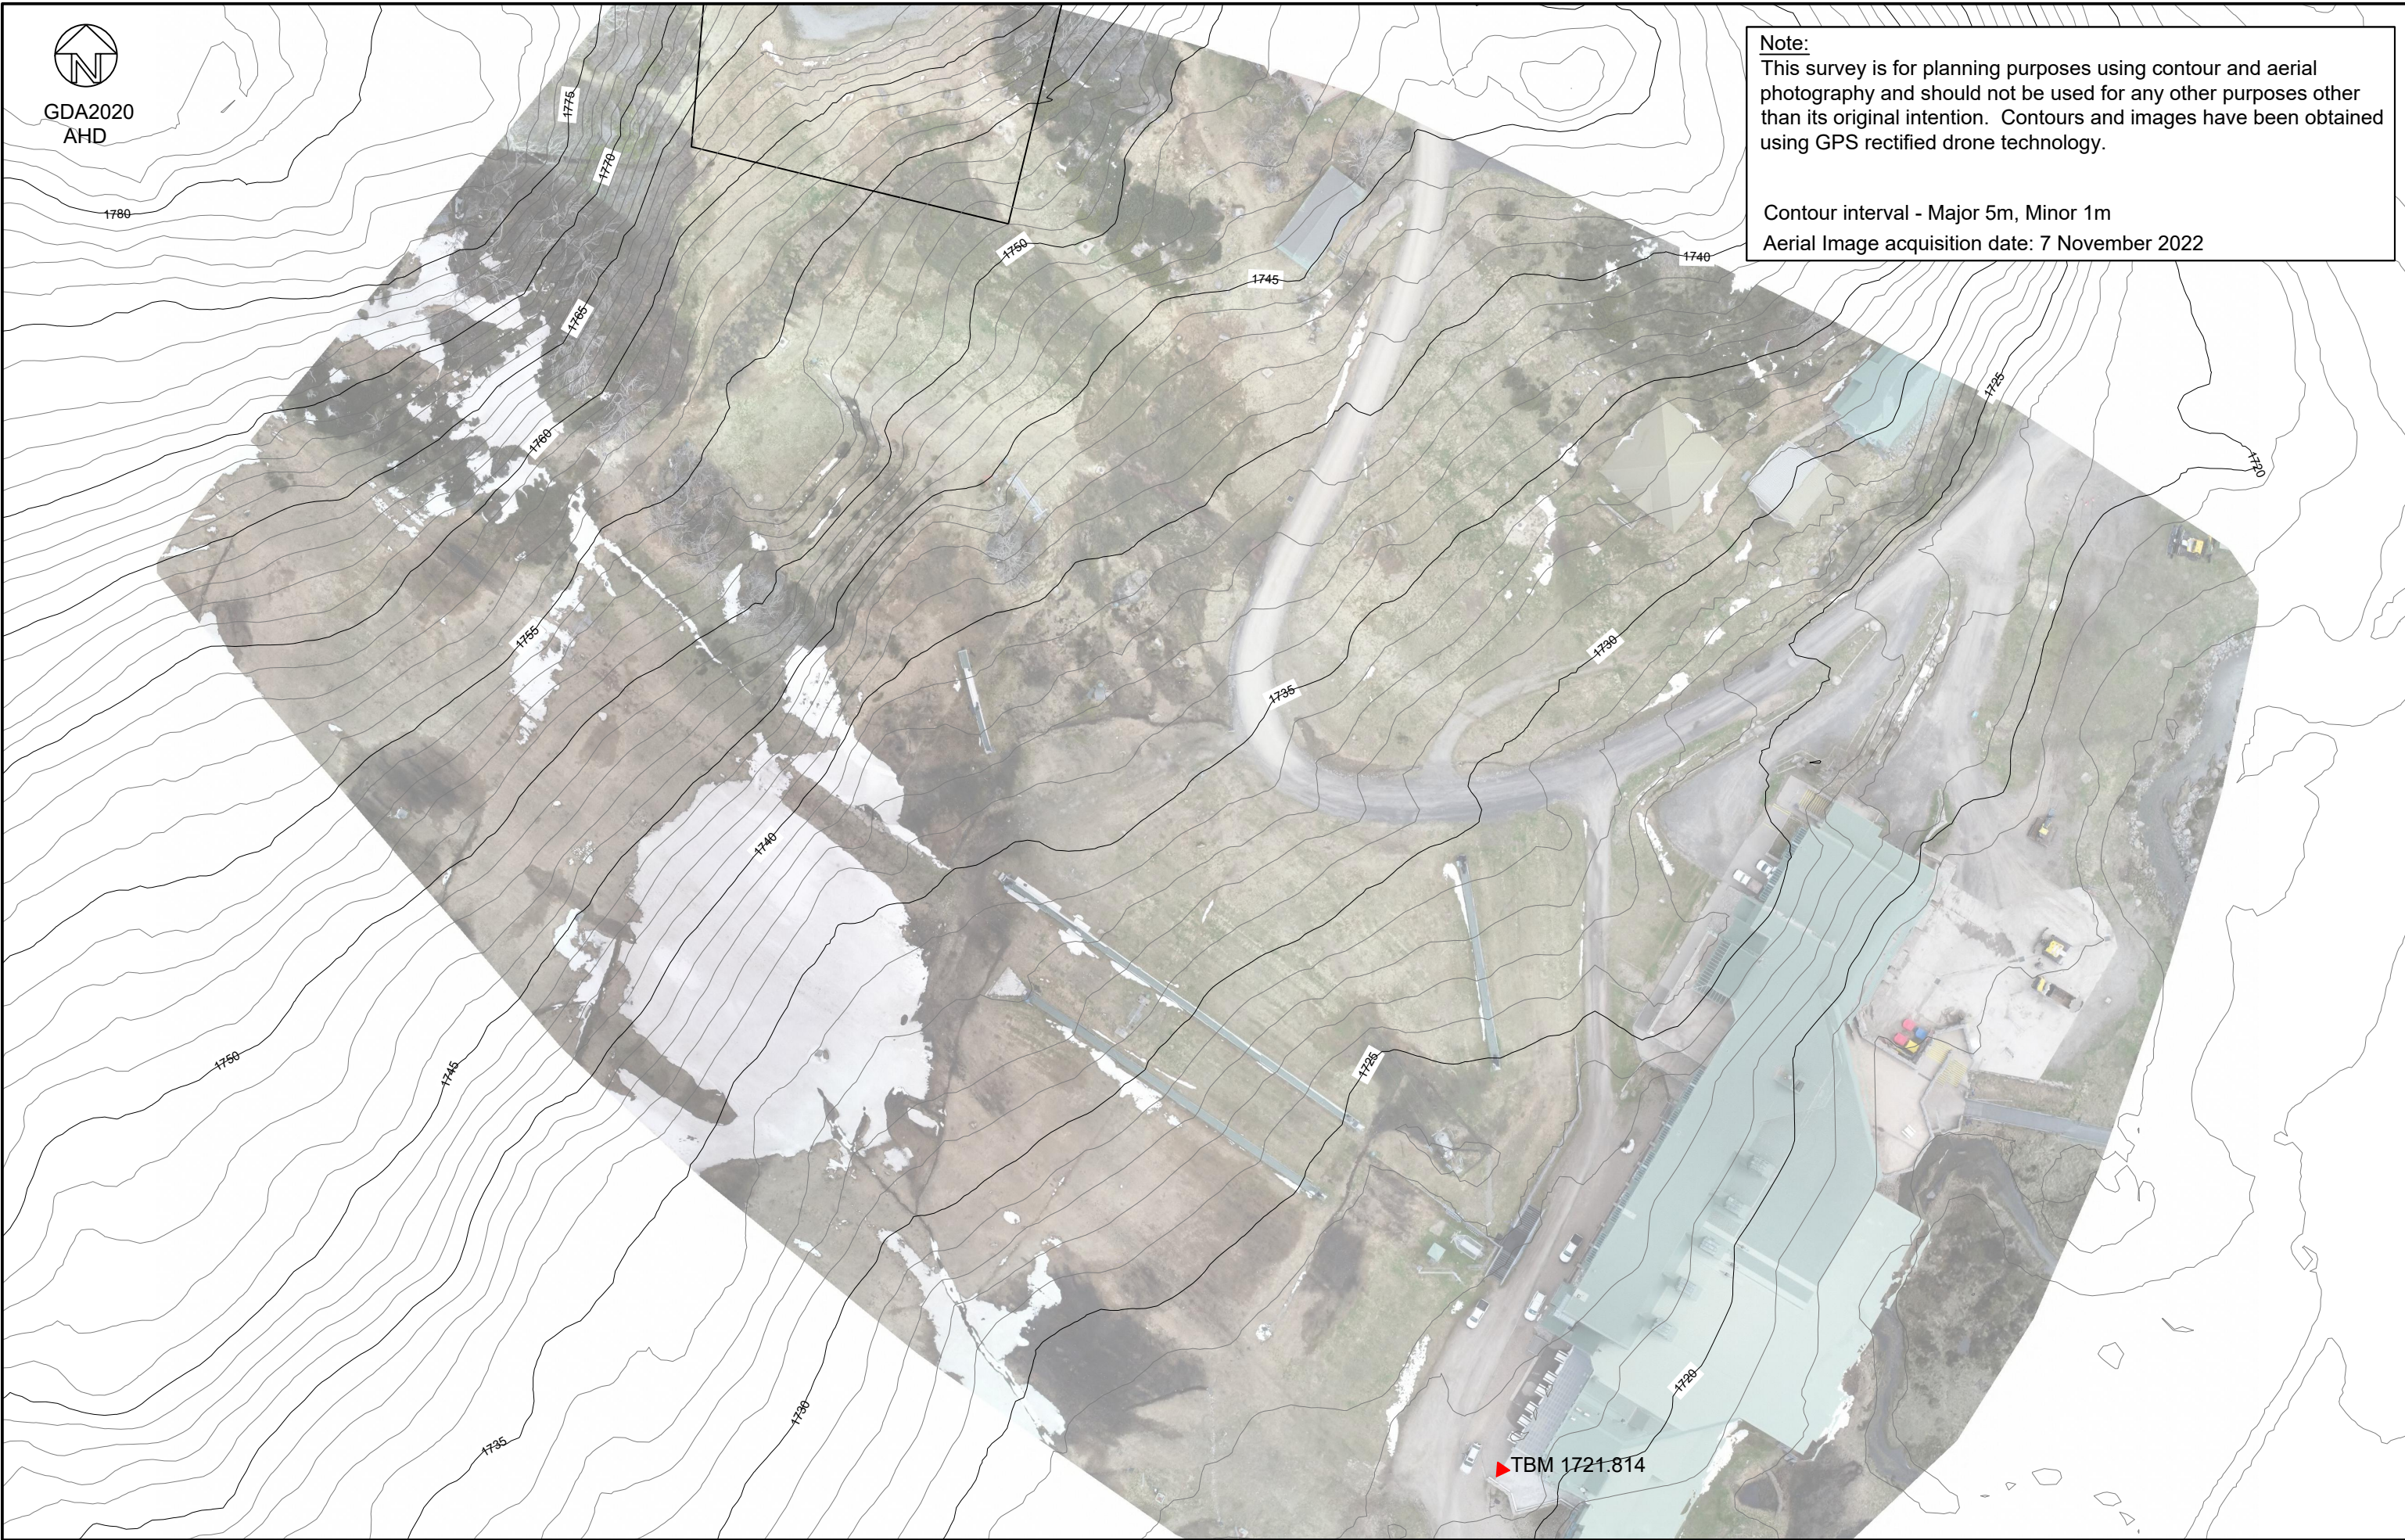

Rev	Date	Description
D	08/03/23	DA submission

Tom Thumb Learning Area

CLM CIVIL
CLM CIVIL Engineering
205 Bobundara Road
BERRIDALE NSW 2628
PH: 0427 886 623
E: greg@clmcivil.com.au


dabynep^{planning}

perisher


Client: Vail Resorts (Perisher)		
Status: DA Submission		
Plan - Overall	Datum: MGA/AHD	Scale: 1:1000
	Sheet: V276-2	Size: A3
	2 of 9	Revision: D



GDA2020
AHD

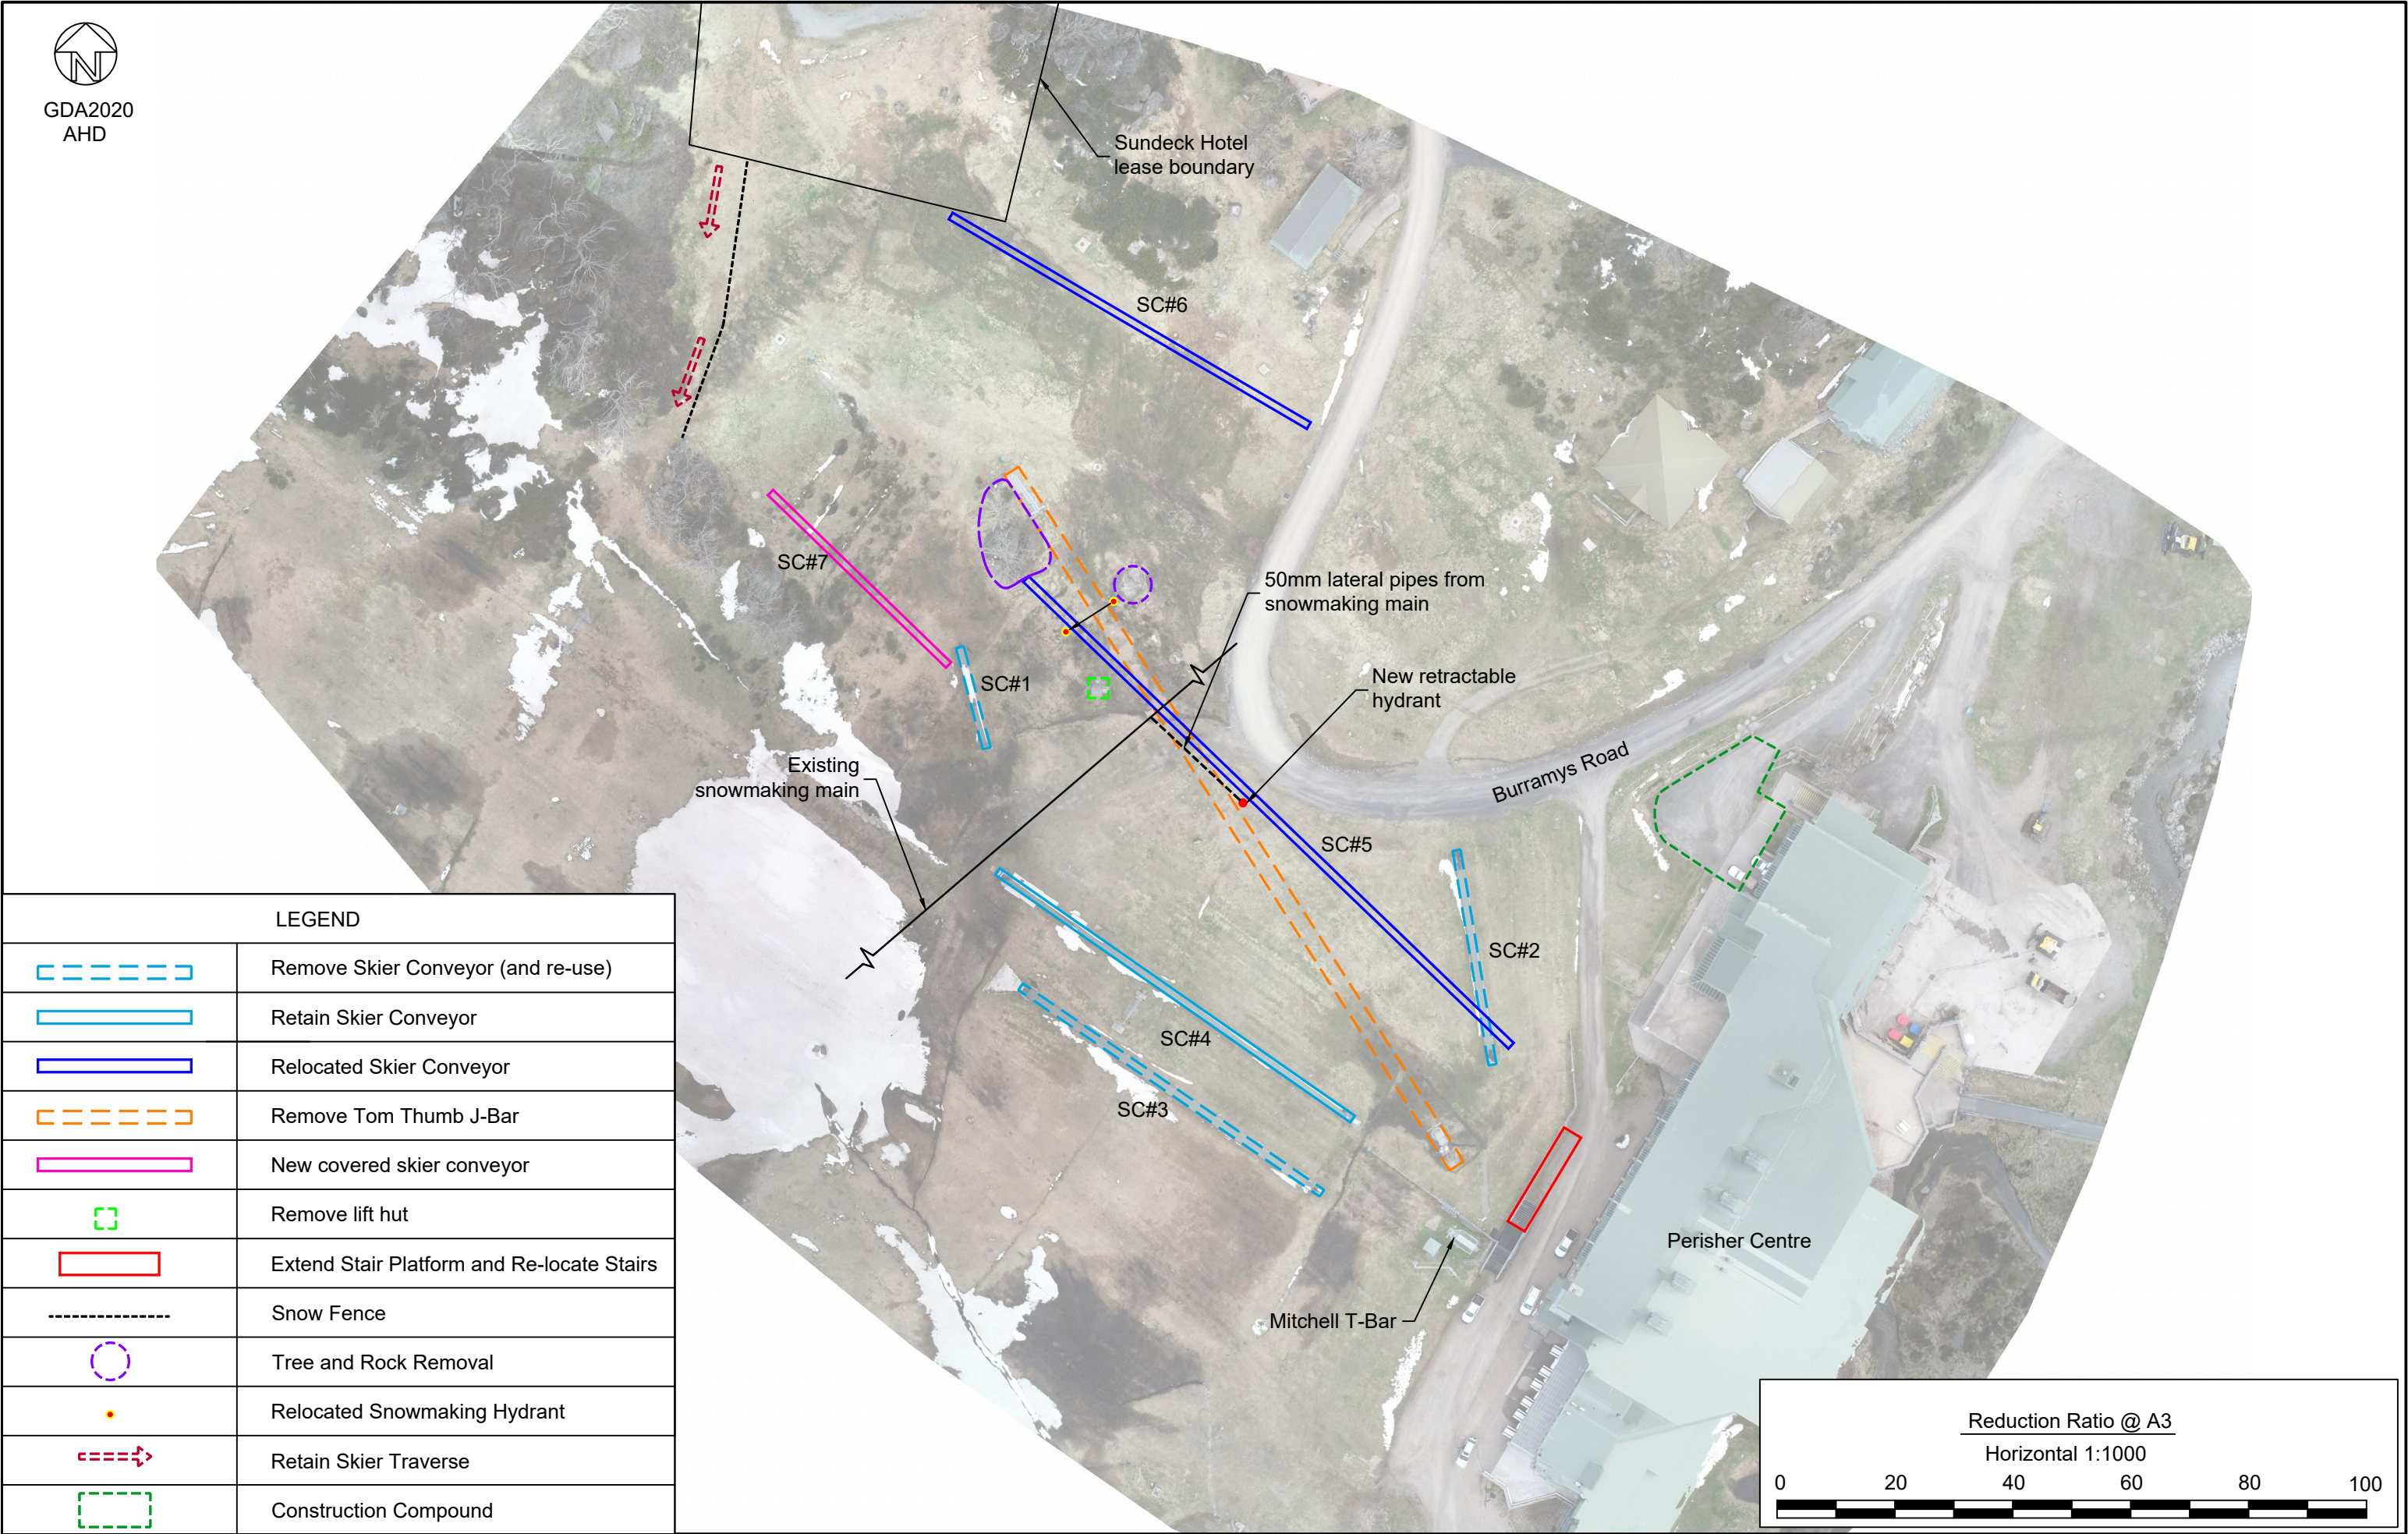

LEGEND	
	Remove Skier Conveyor (and re-use)
	Retain Skier Conveyor
	Relocated Skier Conveyor
	Remove Tom Thumb J-Bar
	New covered skier conveyor
	Remove lift hut
	Extend Stair Platform and Re-locate Stairs
	Snow Fence
	Tree and Rock Removal
	Relocated Snowmaking Hydrant
	Retain Skier Traverse
	Construction Compound

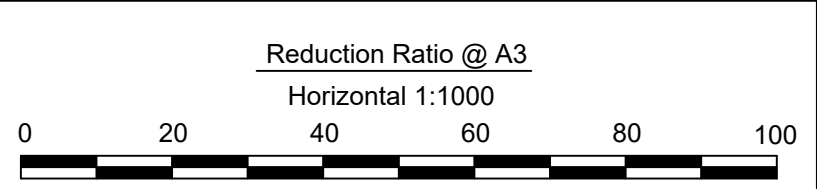

Rev	Date	Description
D	08/03/23	DA submission

Tom Thumb Learning Area

CLM
CIVIL
CLM CIVIL Engineering
205 Bobundara Road
BERRIDALE NSW 2628
PH: 0427 886 623
E: greg@clmcivil.com.au



dabynneplanning

perisher

Client: Vail Resorts (Perisher)		Status: DA Submission	
Plan of Works	Datum	Scale	Size
	MGA/AHD	1:1000	A3
	Drawing Number	Sheet	Revision
V276-2		3 of 9	D



GDA2020
AHD

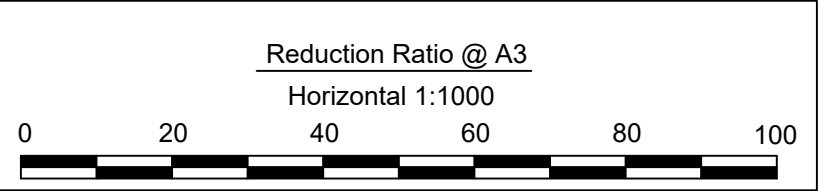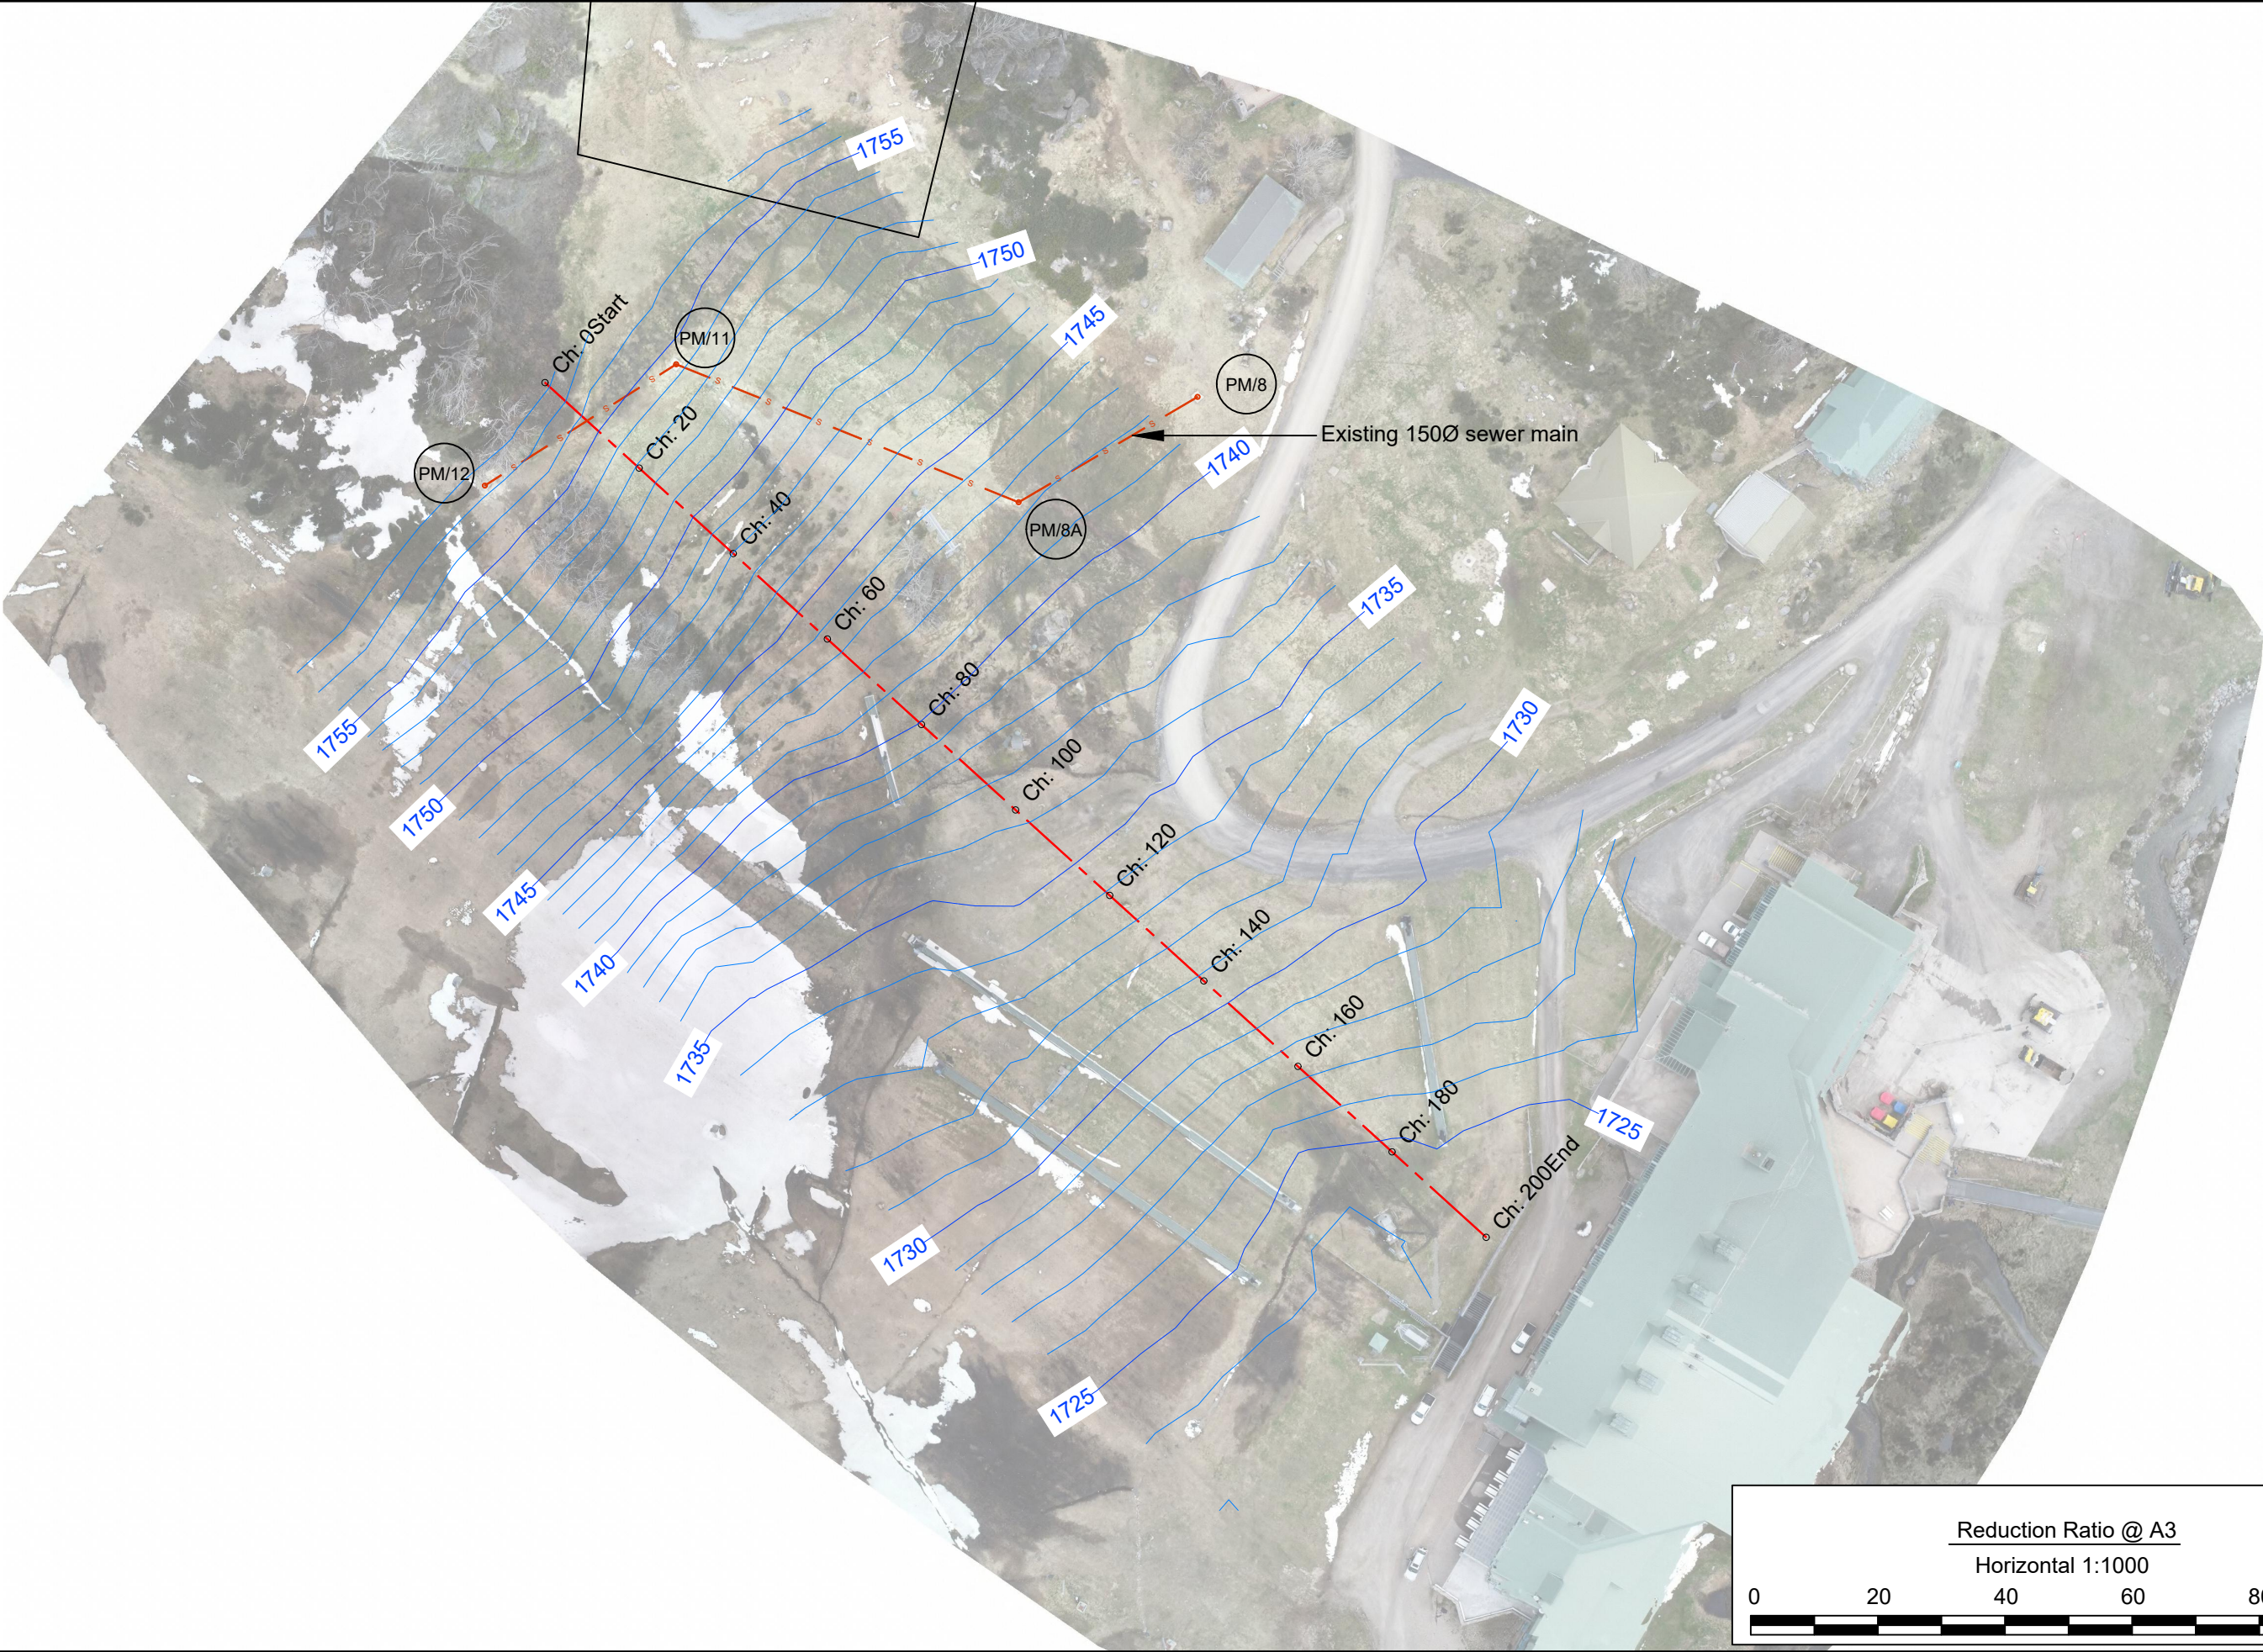

Rev	Date	Description
D	08/03/23	DA submission

Tom Thumb Learning Area


CLM CIVIL
CLM CIVIL Engineering
205 Bobundara Road
BERRIDALE NSW 2628
PH: 0427 886 623
E: greg@clmcivil.com.au




Client: Vail Resorts (Perisher)			
Status: DA Submission			
Earthworks Plan Finished Surface		Datum: MGA/AHD	Scale: 1:1000
Drawing Number: V276-2		Size: A3	Sheet: 4 of 9
		Revision: D	



GDA2020
AHD

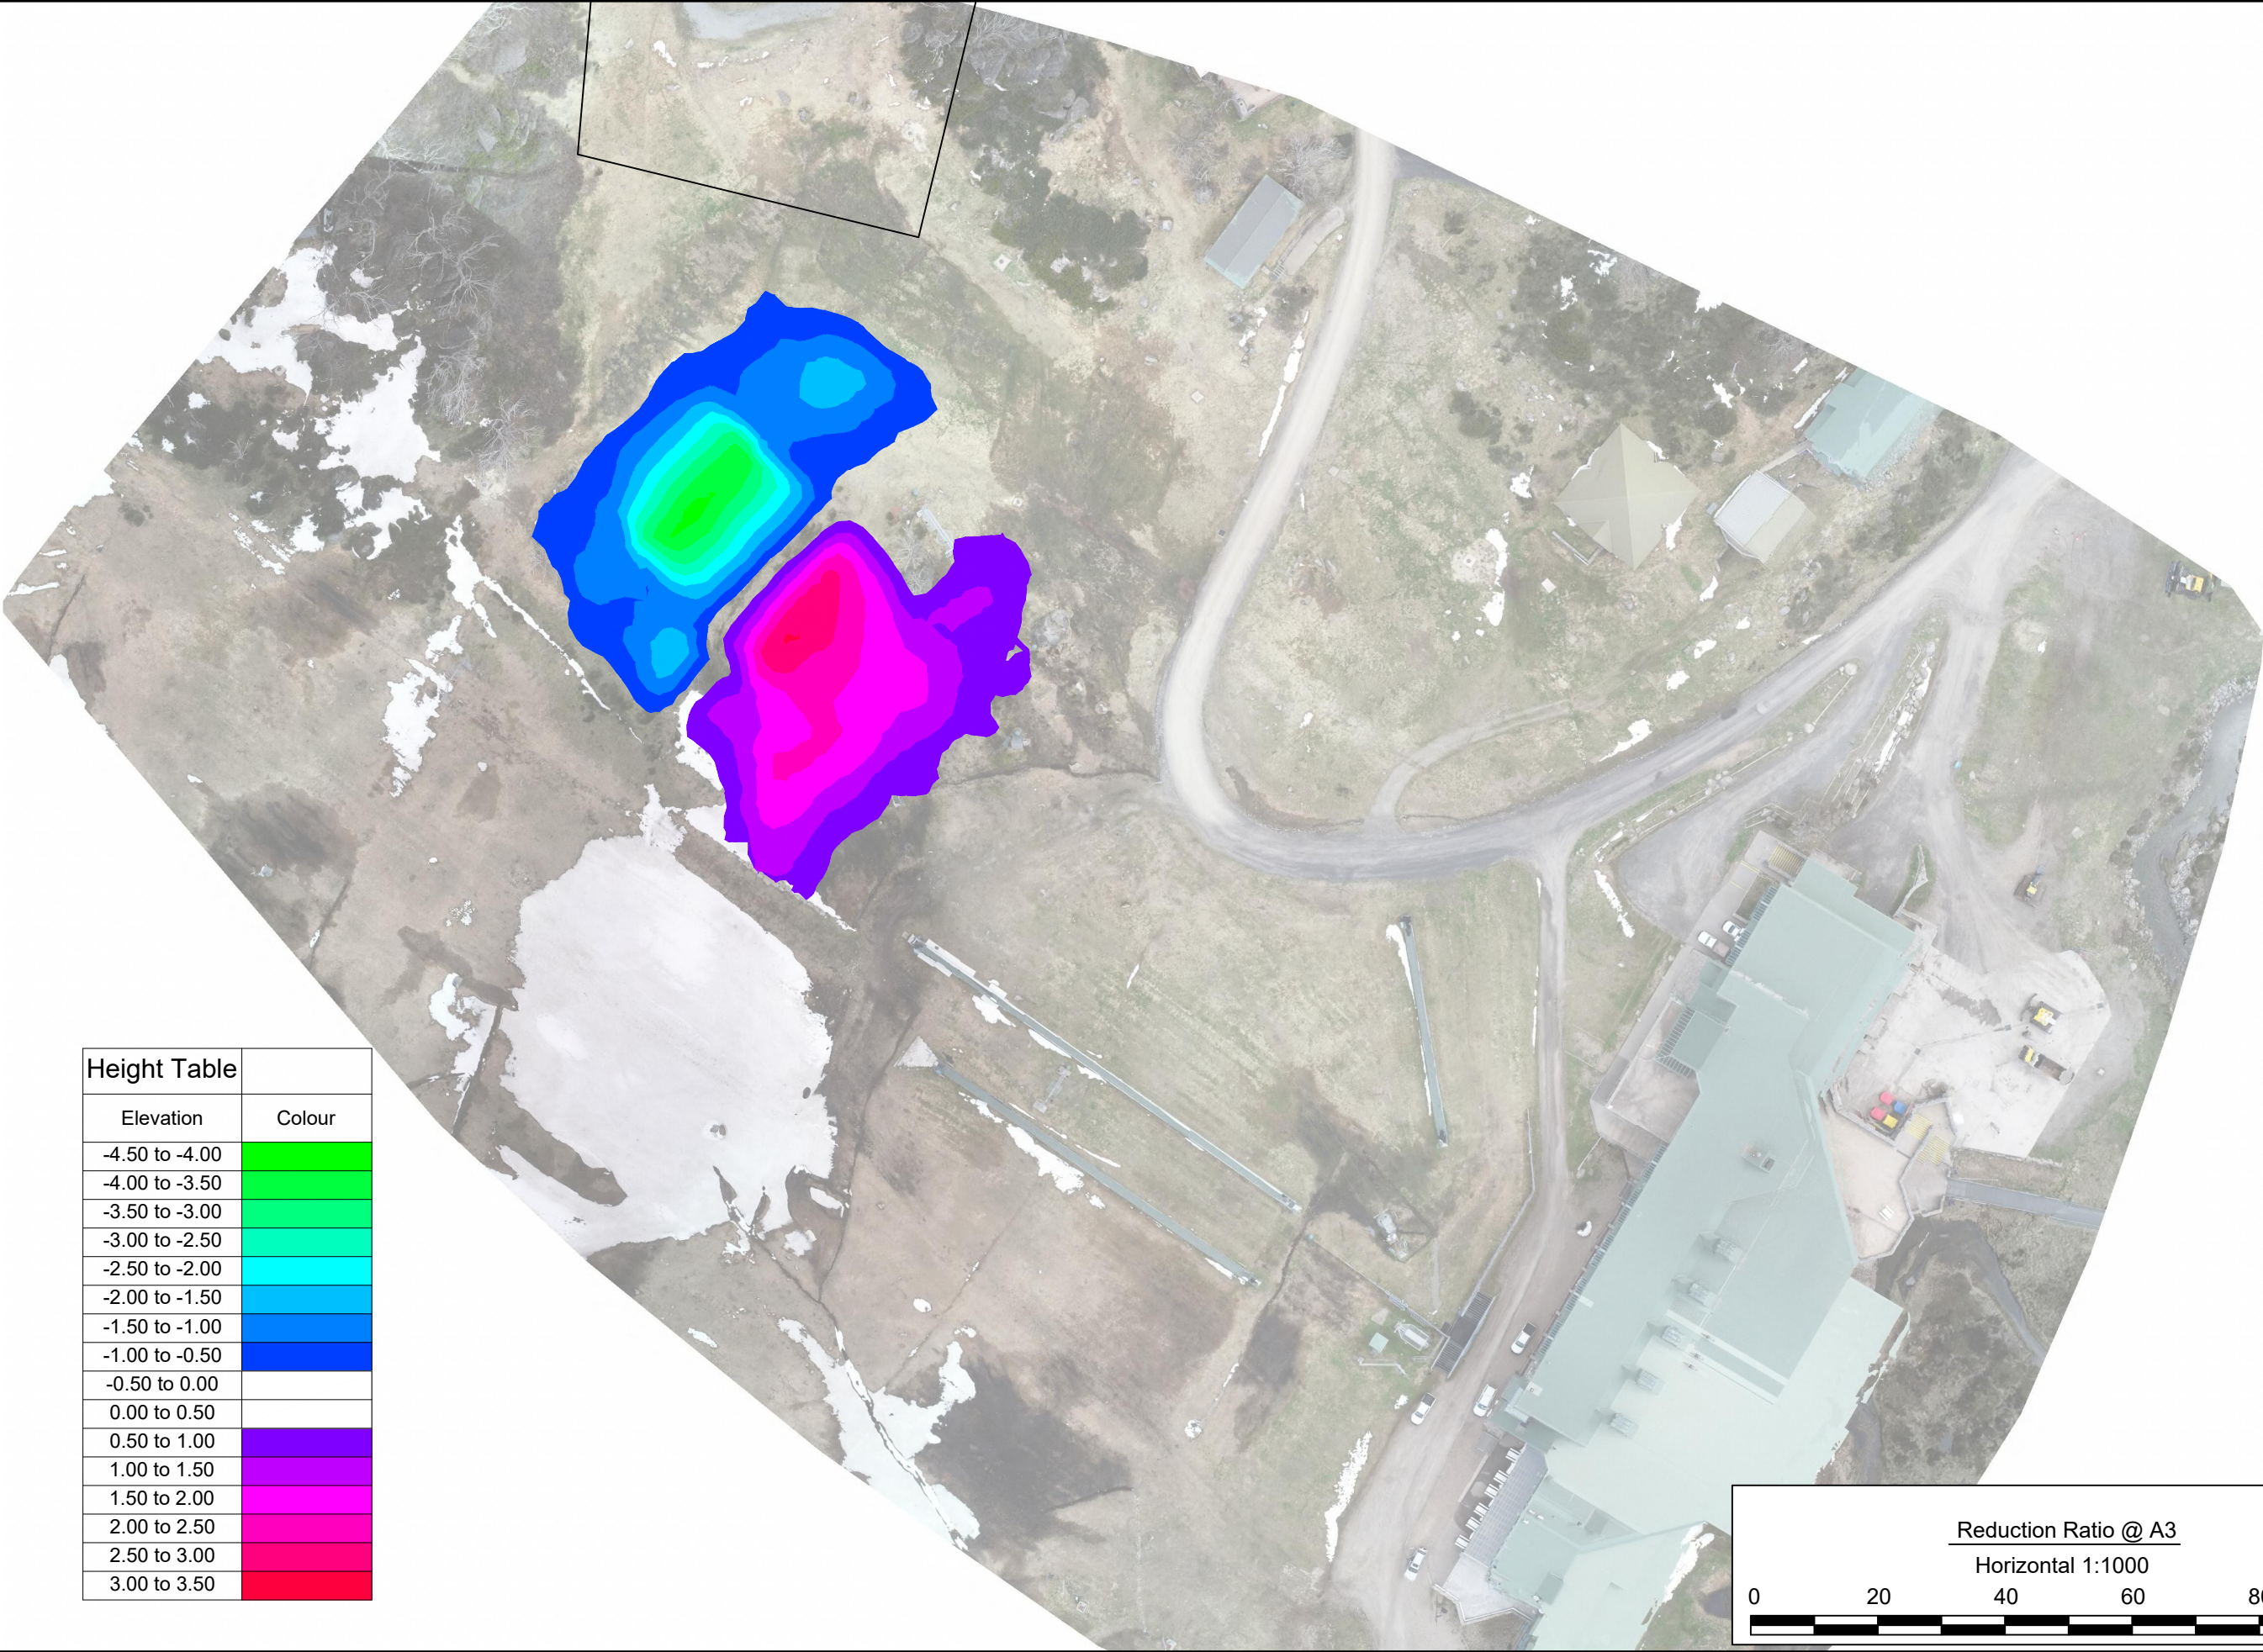

Height Table	
Elevation	Colour
-4.50 to -4.00	
-4.00 to -3.50	
-3.50 to -3.00	
-3.00 to -2.50	
-2.50 to -2.00	
-2.00 to -1.50	
-1.50 to -1.00	
-1.00 to -0.50	
-0.50 to 0.00	
0.00 to 0.50	
0.50 to 1.00	
1.00 to 1.50	
1.50 to 2.00	
2.00 to 2.50	
2.50 to 3.00	
3.00 to 3.50	

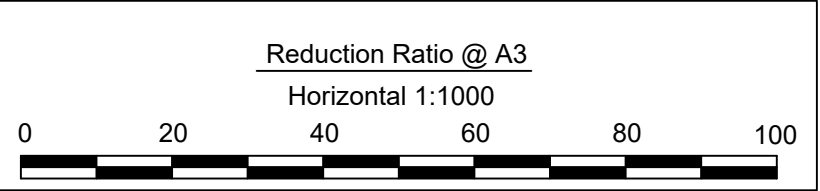

Rev	Date	Description
D	08/03/23	DA submission


Tom Thumb Learning Area

CLM CIVIL
CLM CIVIL Engineering
205 Bobundara Road
BERRIDALE NSW 2628
PH: 0427 886 623
E: greg@clmcivil.com.au

dabynep^{planning}

perisher

Client: Vail Resorts (Perisher)		
Status: DA Submission		
Earthworks Plan Cut and Fill	Datum	MGA/AHD
	Scale	1:1000
	Size	A3
Drawing Number		Sheet
V276-2		5 of 9
		Revision
		D

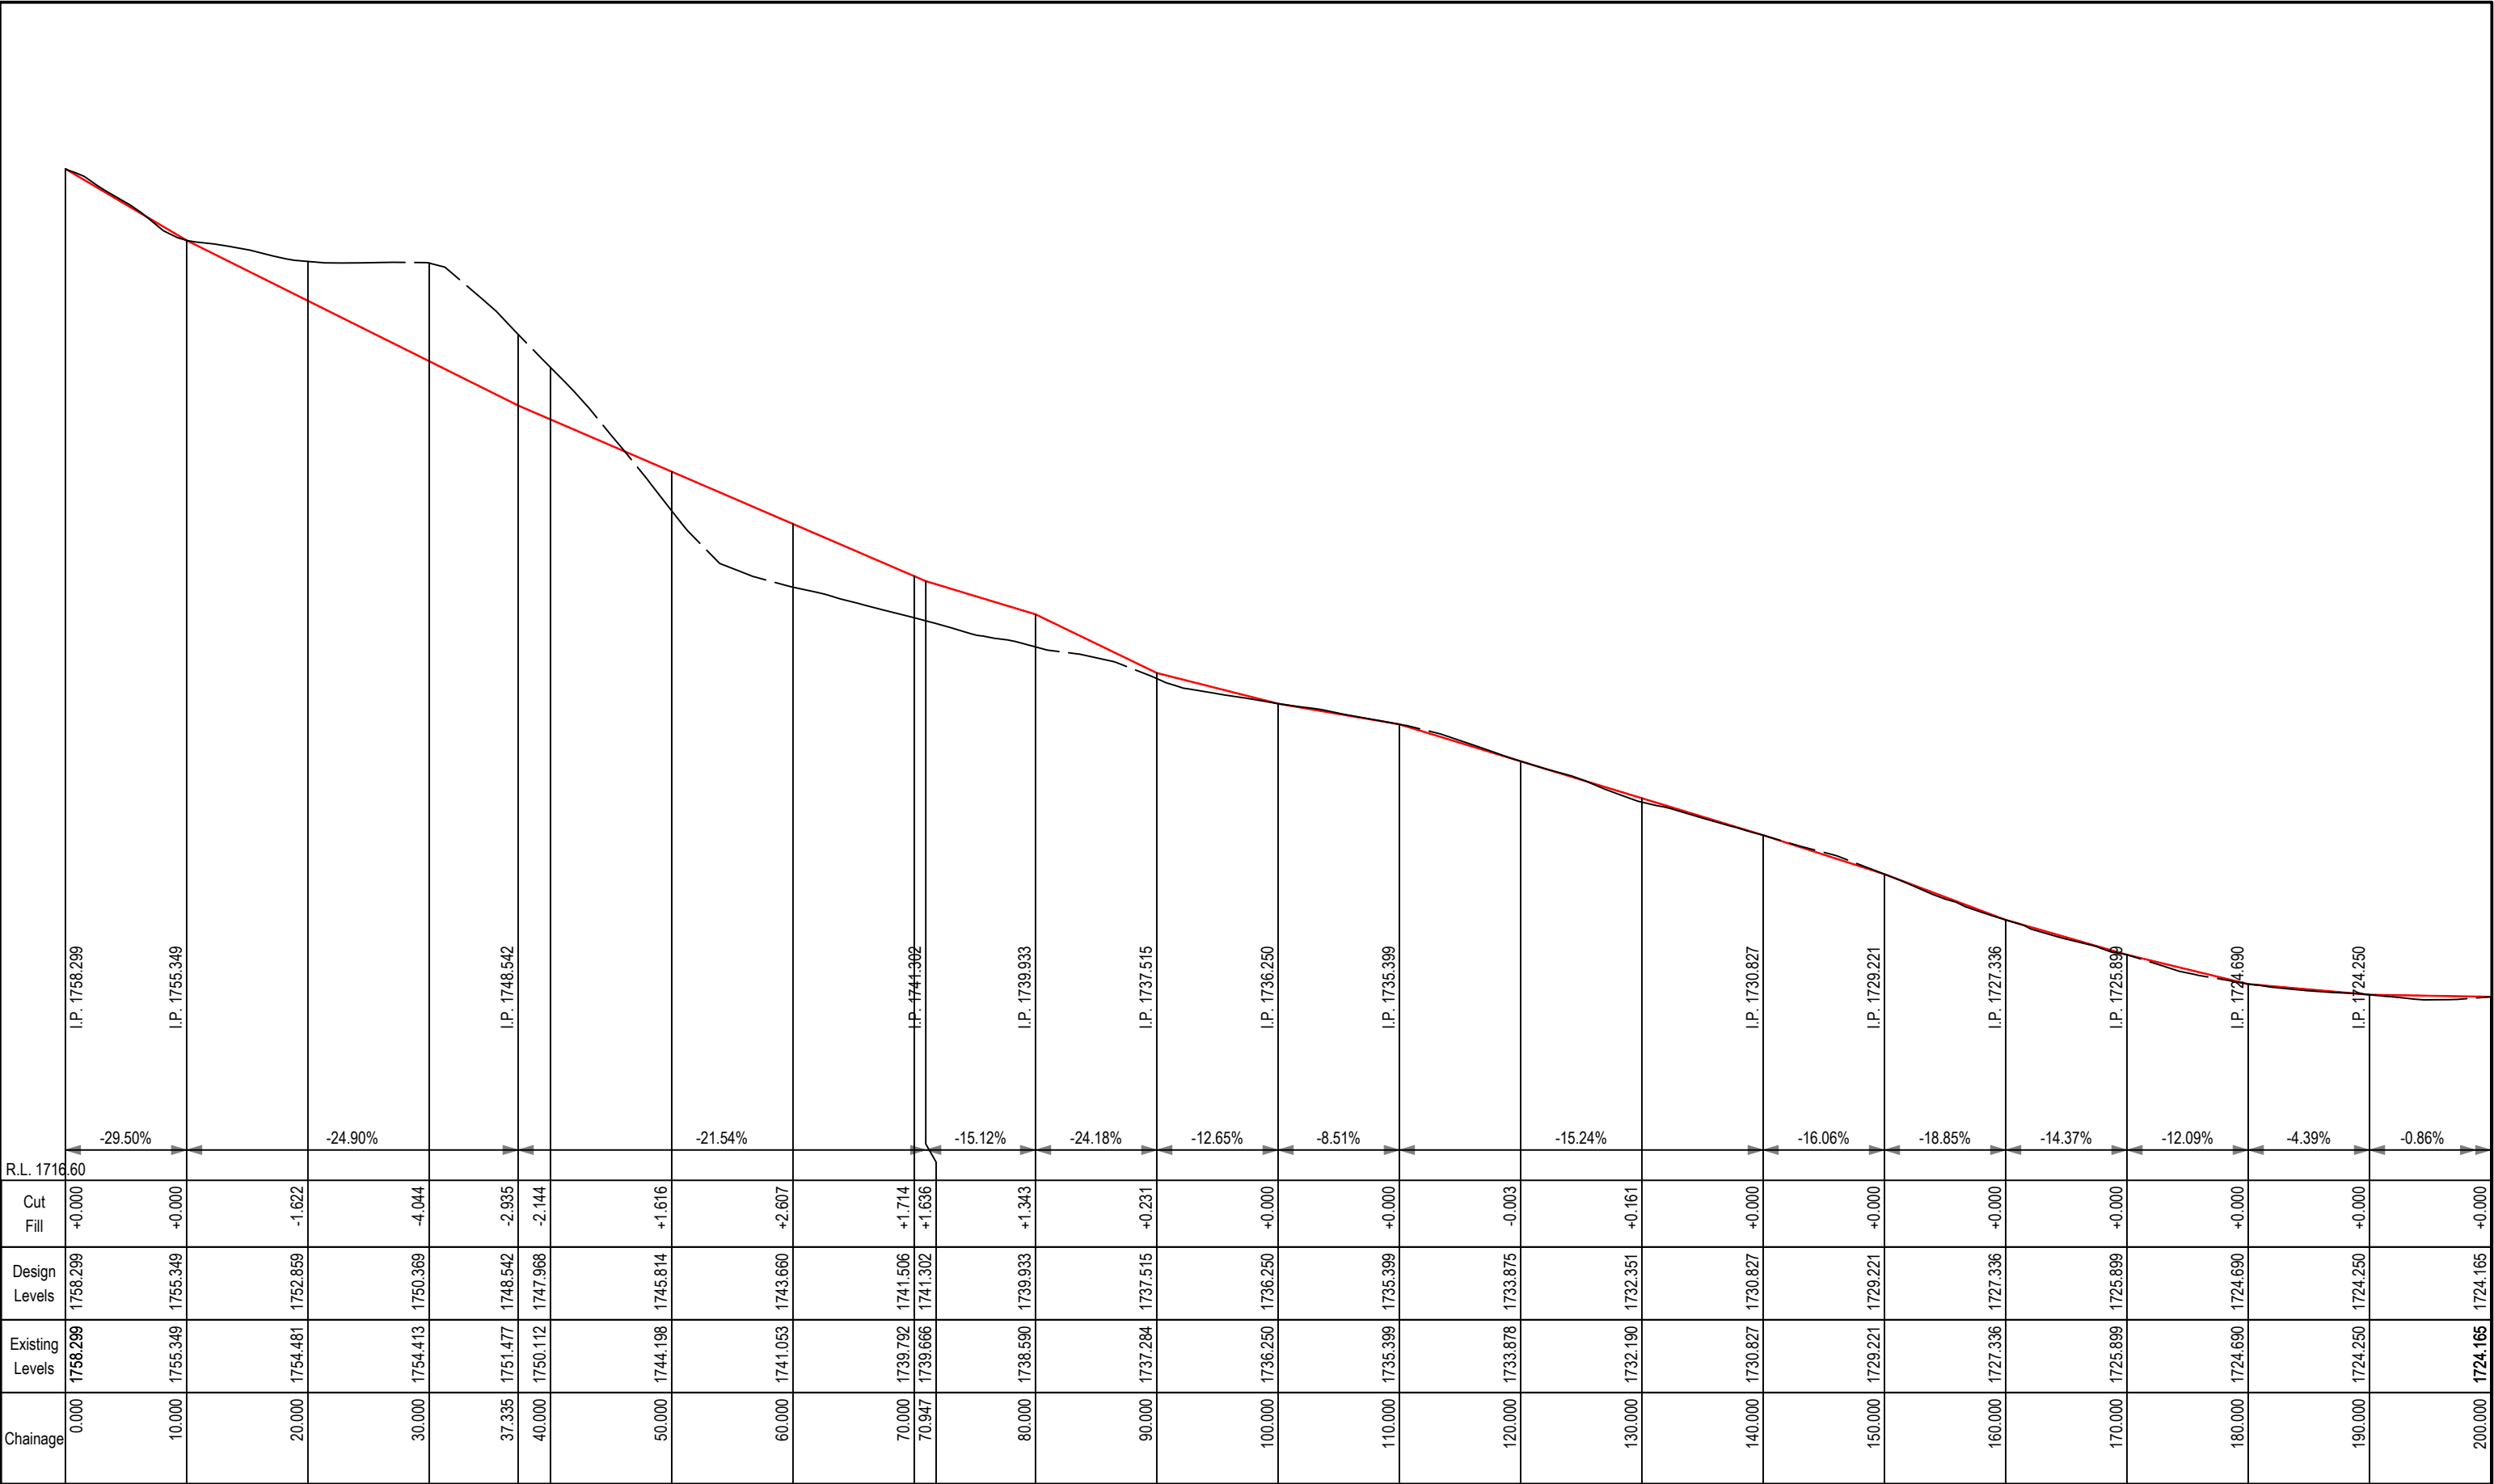

Centreline Longitudinal Section

Rev	Date	Description
D	08/03/23	DA submission





Tom Thumb Learning Area


CLM CIVIL
CLM CIVIL Engineering
205 Bobundara Road
BERRIDALE NSW 2628
PH: 0427 886 623
E: greg@clmcivil.com.au

dabynep^{planning}


perisher

Client: Vail Resorts (Perisher)			
Earthworks Longitudinal Section	Status DA Submission		
	Datum MGA/AHD	Scale 1:500H 1:250V	Size A3
	Drawing Number V276-2	Sheet 6 of 9	Revision D

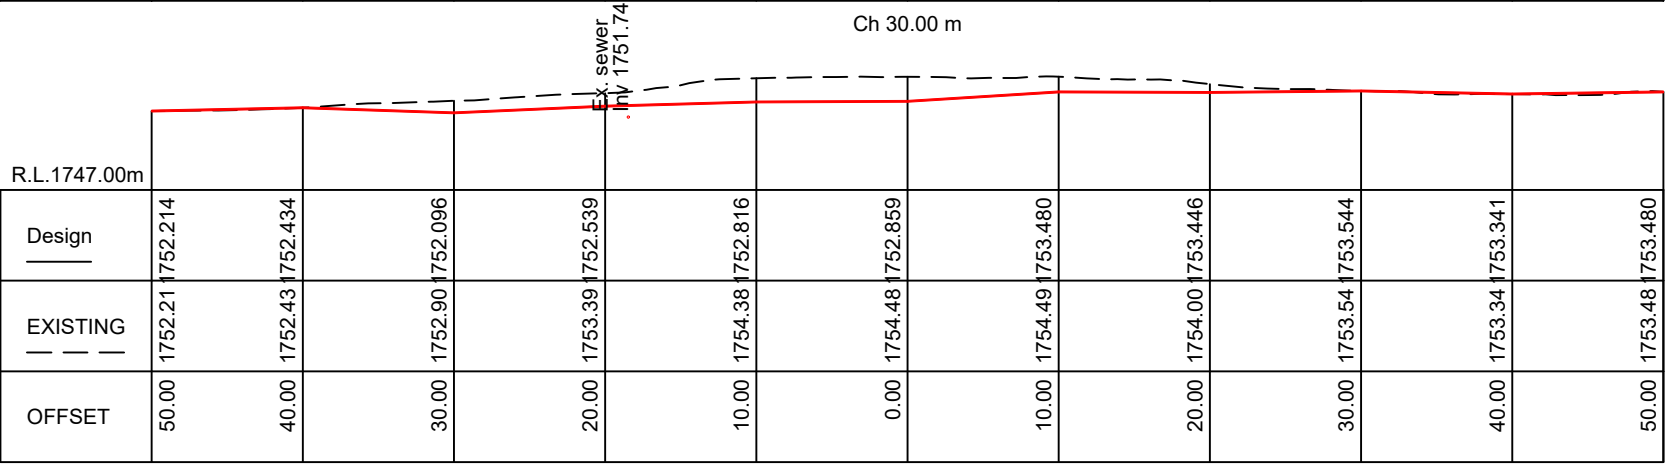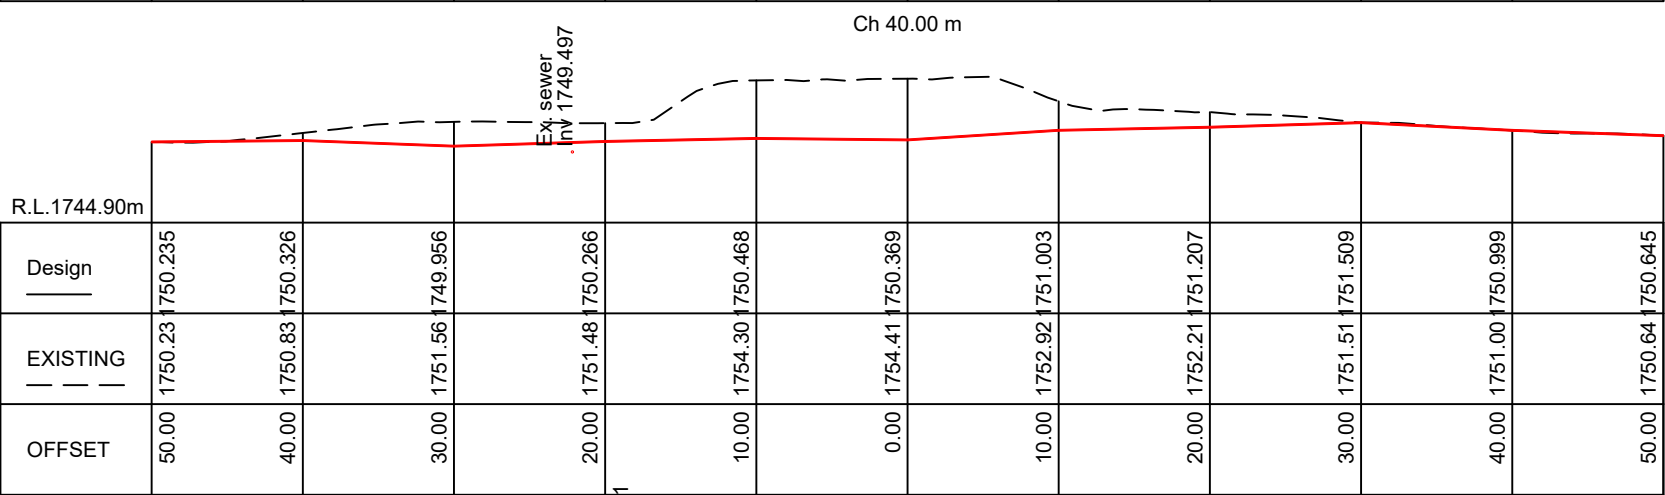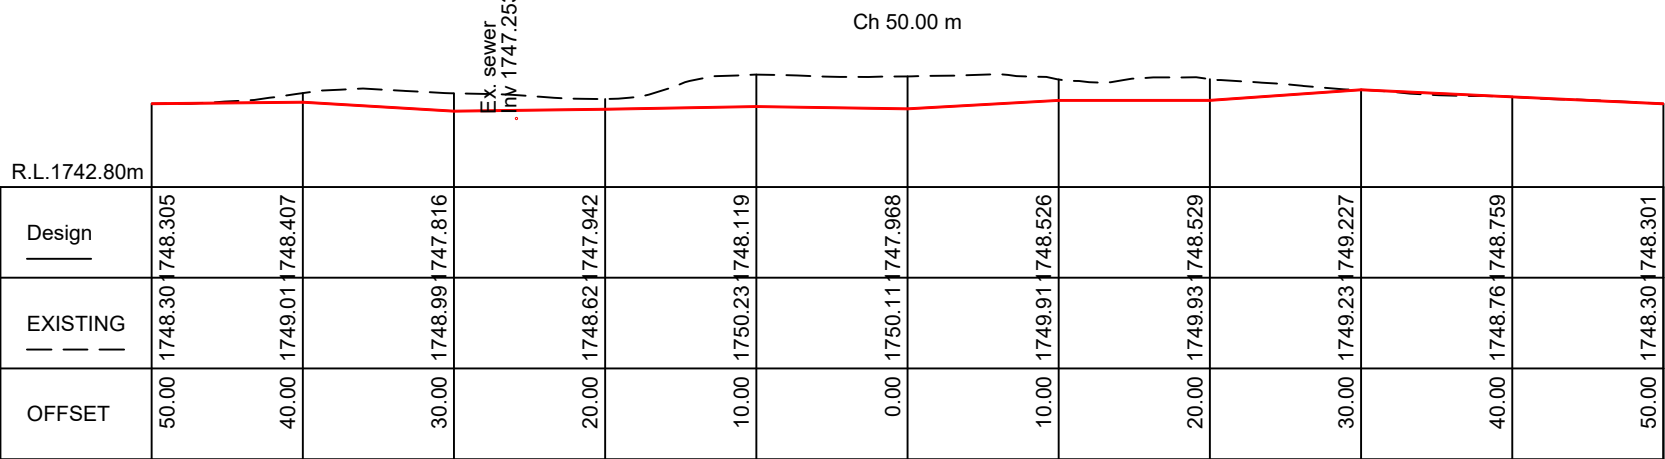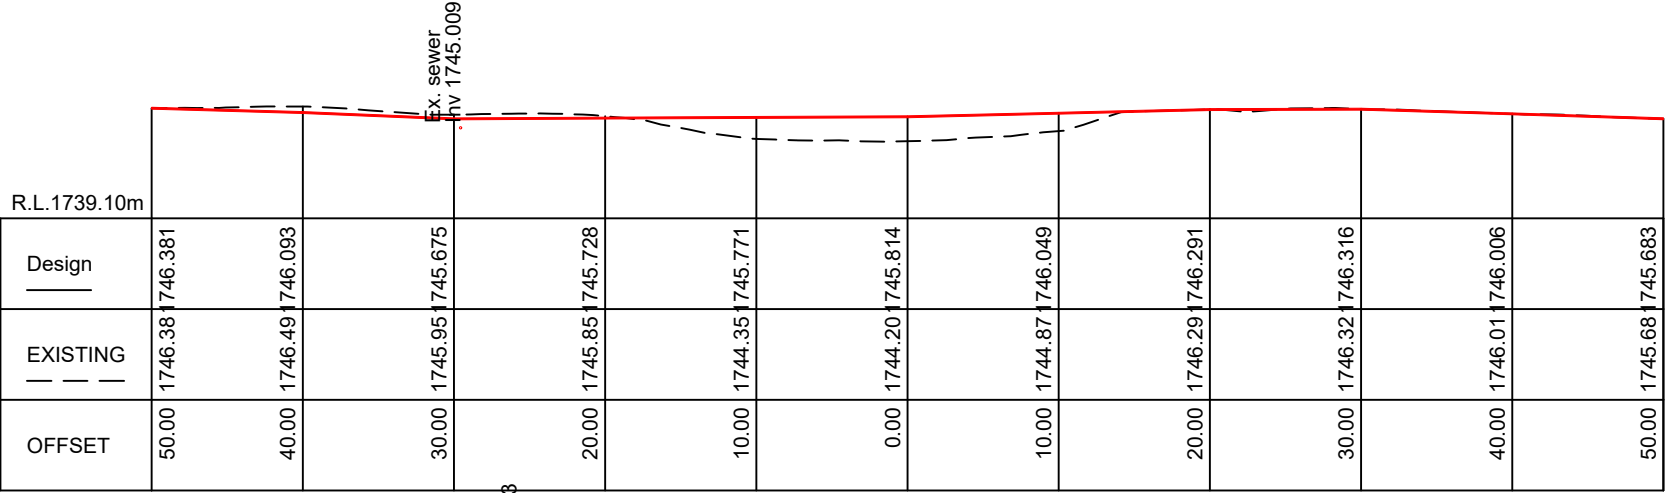


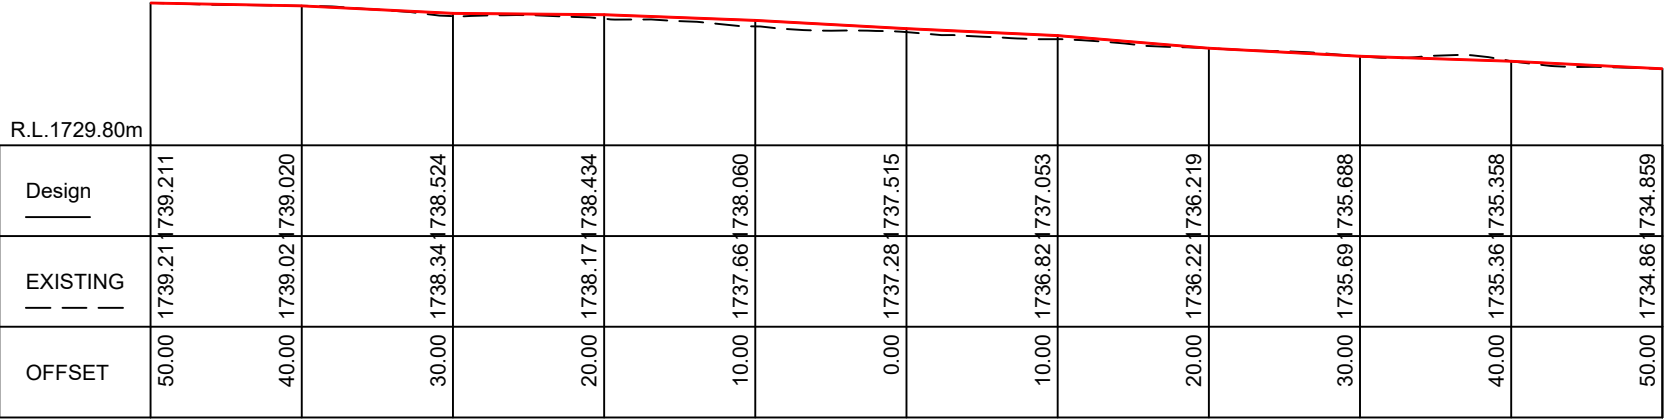


Ch 90.00 m

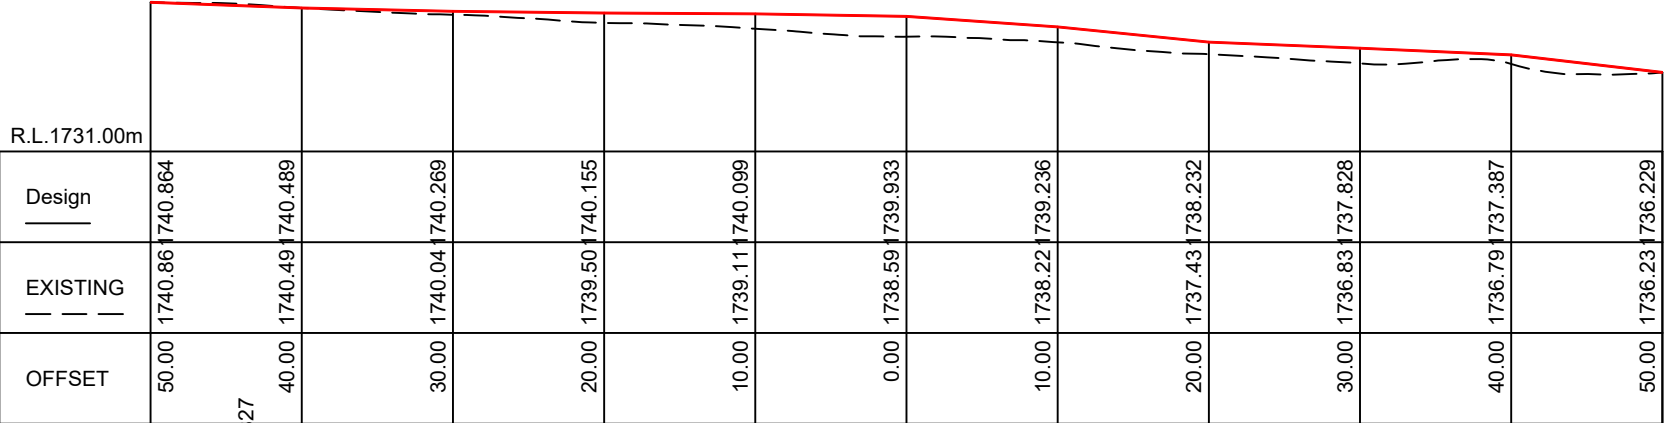


Ch 80.00 m

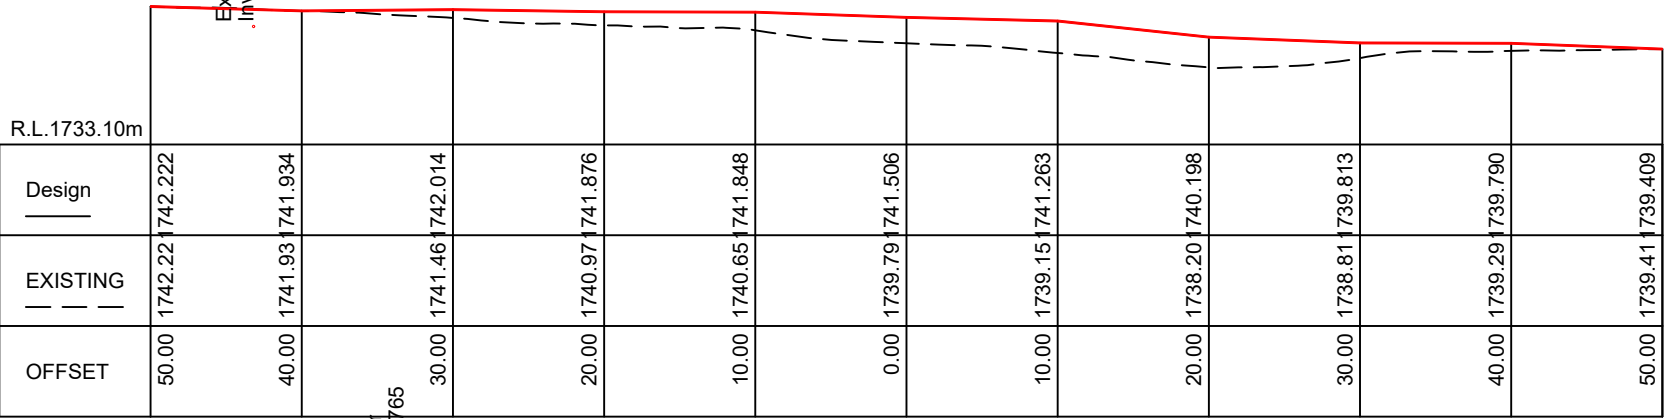

Ch 70.00 m

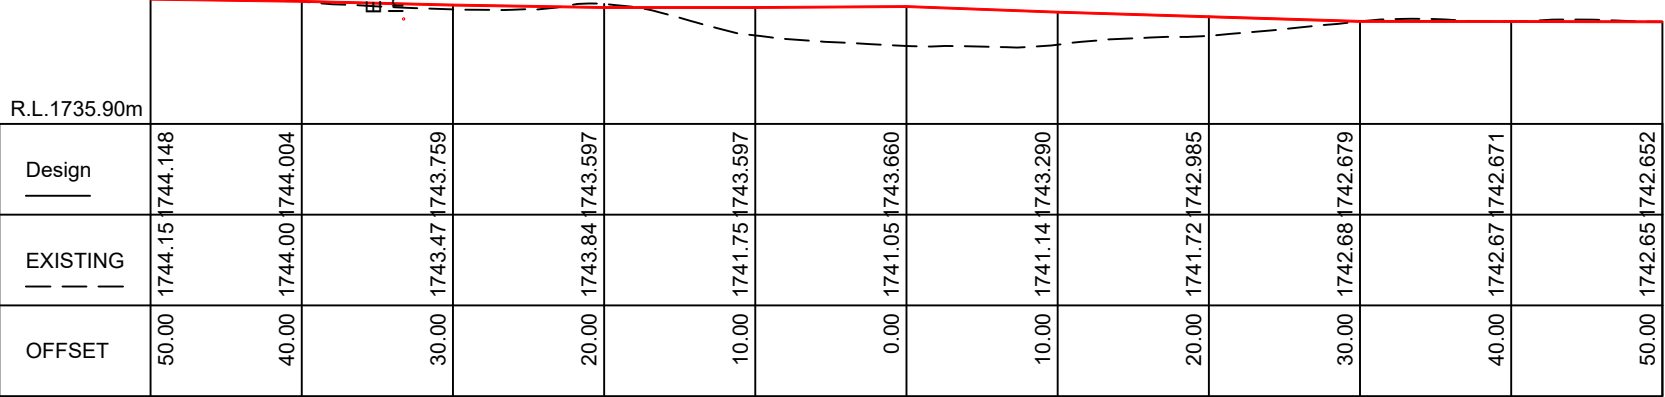

Ch 60.00 m

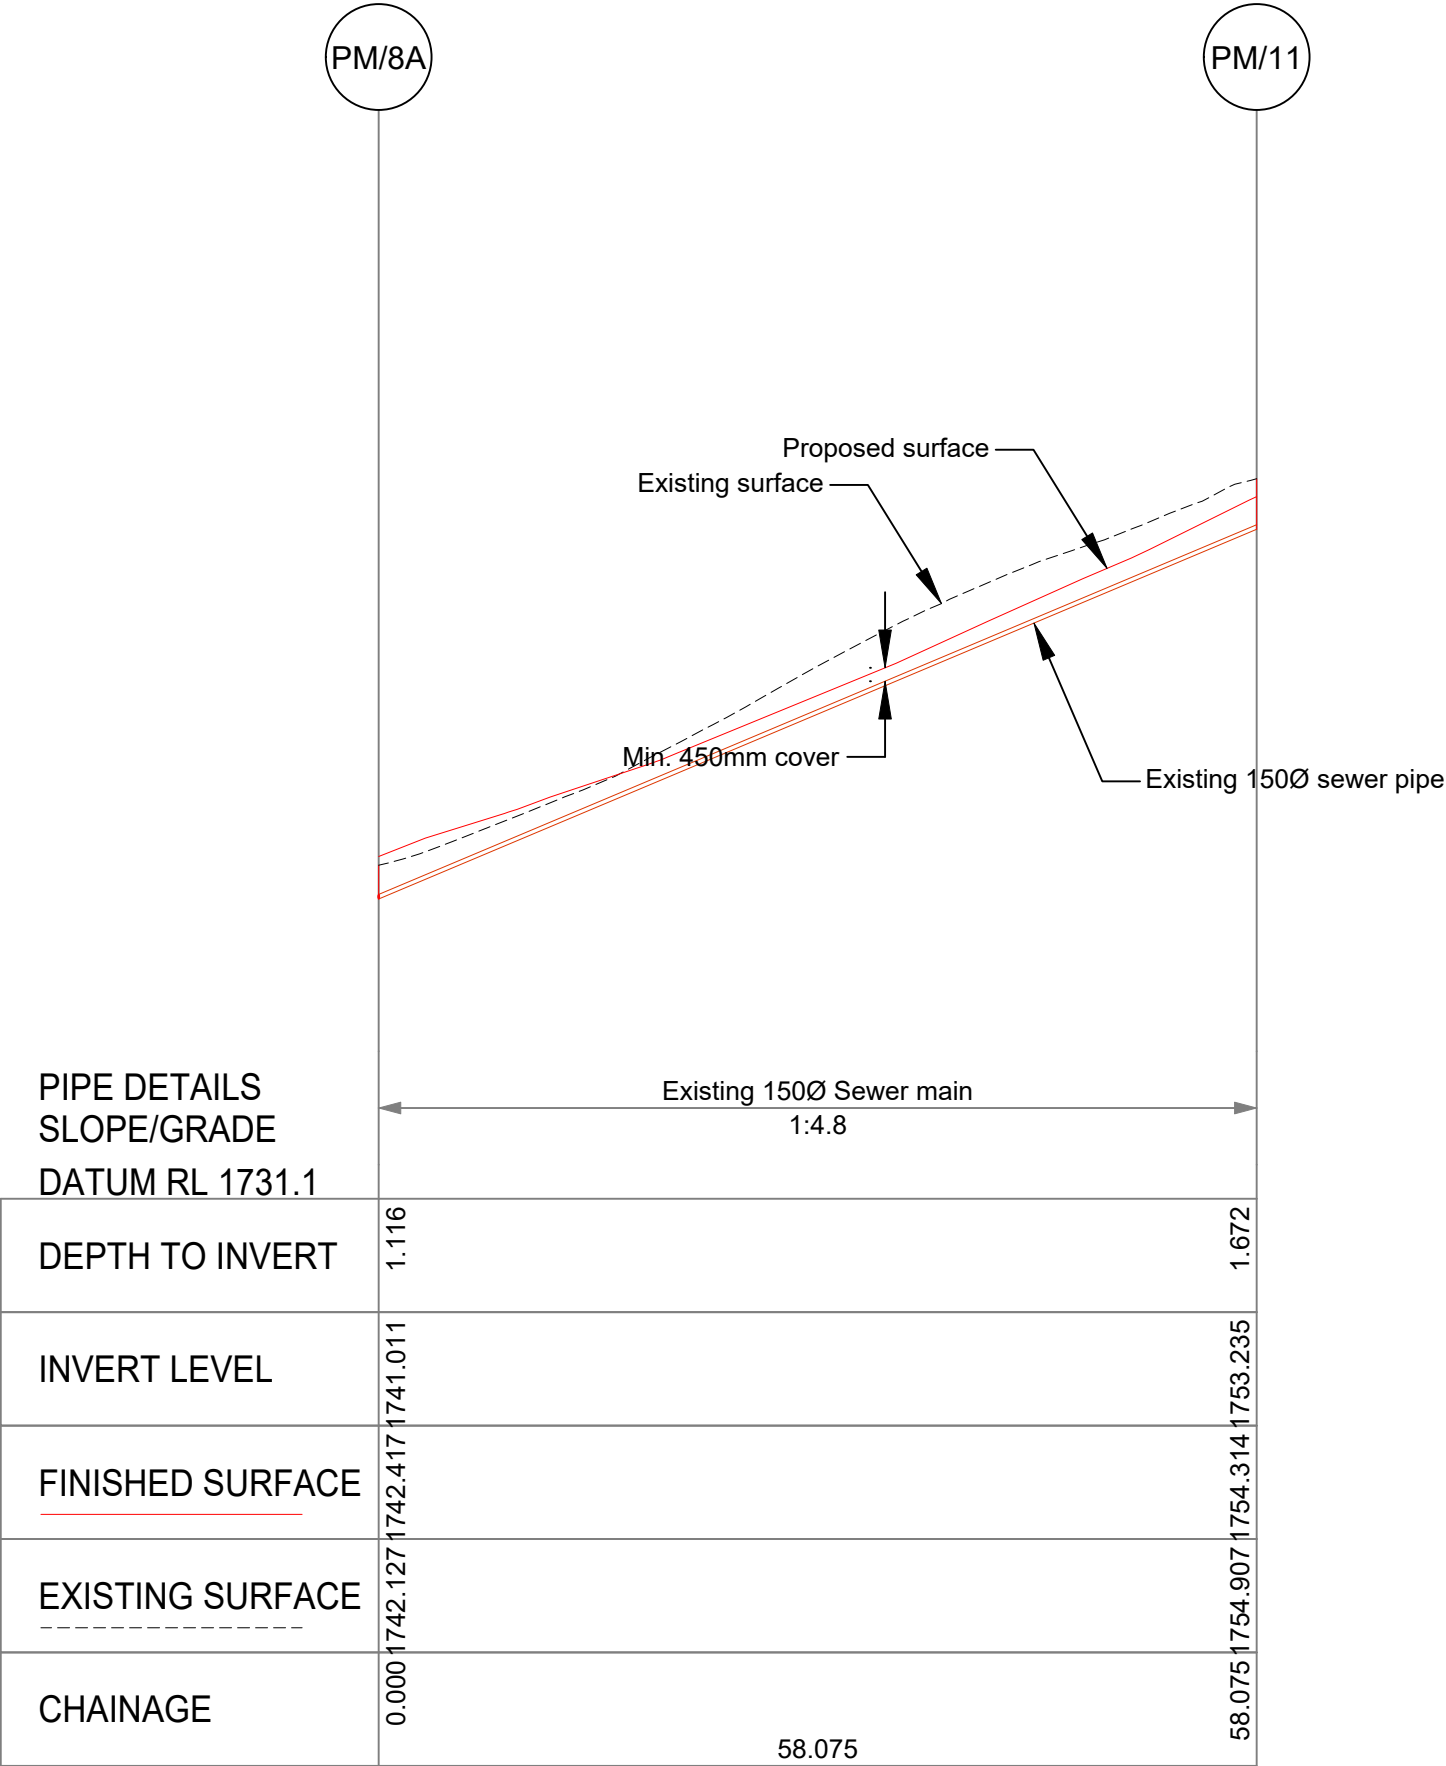

EXISTING SEWER LONGITUNDINAL SECTION